

SITE PLAN

Project:
8913 National Blvd Los
Angeles, California 90034

Address:
8913 National Blvd Los
Angeles, California 90034



Issued For:

Drawn by:

Date:	28-Jul-26
-------	-----------

Revision:


--

--

Sheet

	1	
--	---	--

SIZE	17 X 11
------	---------

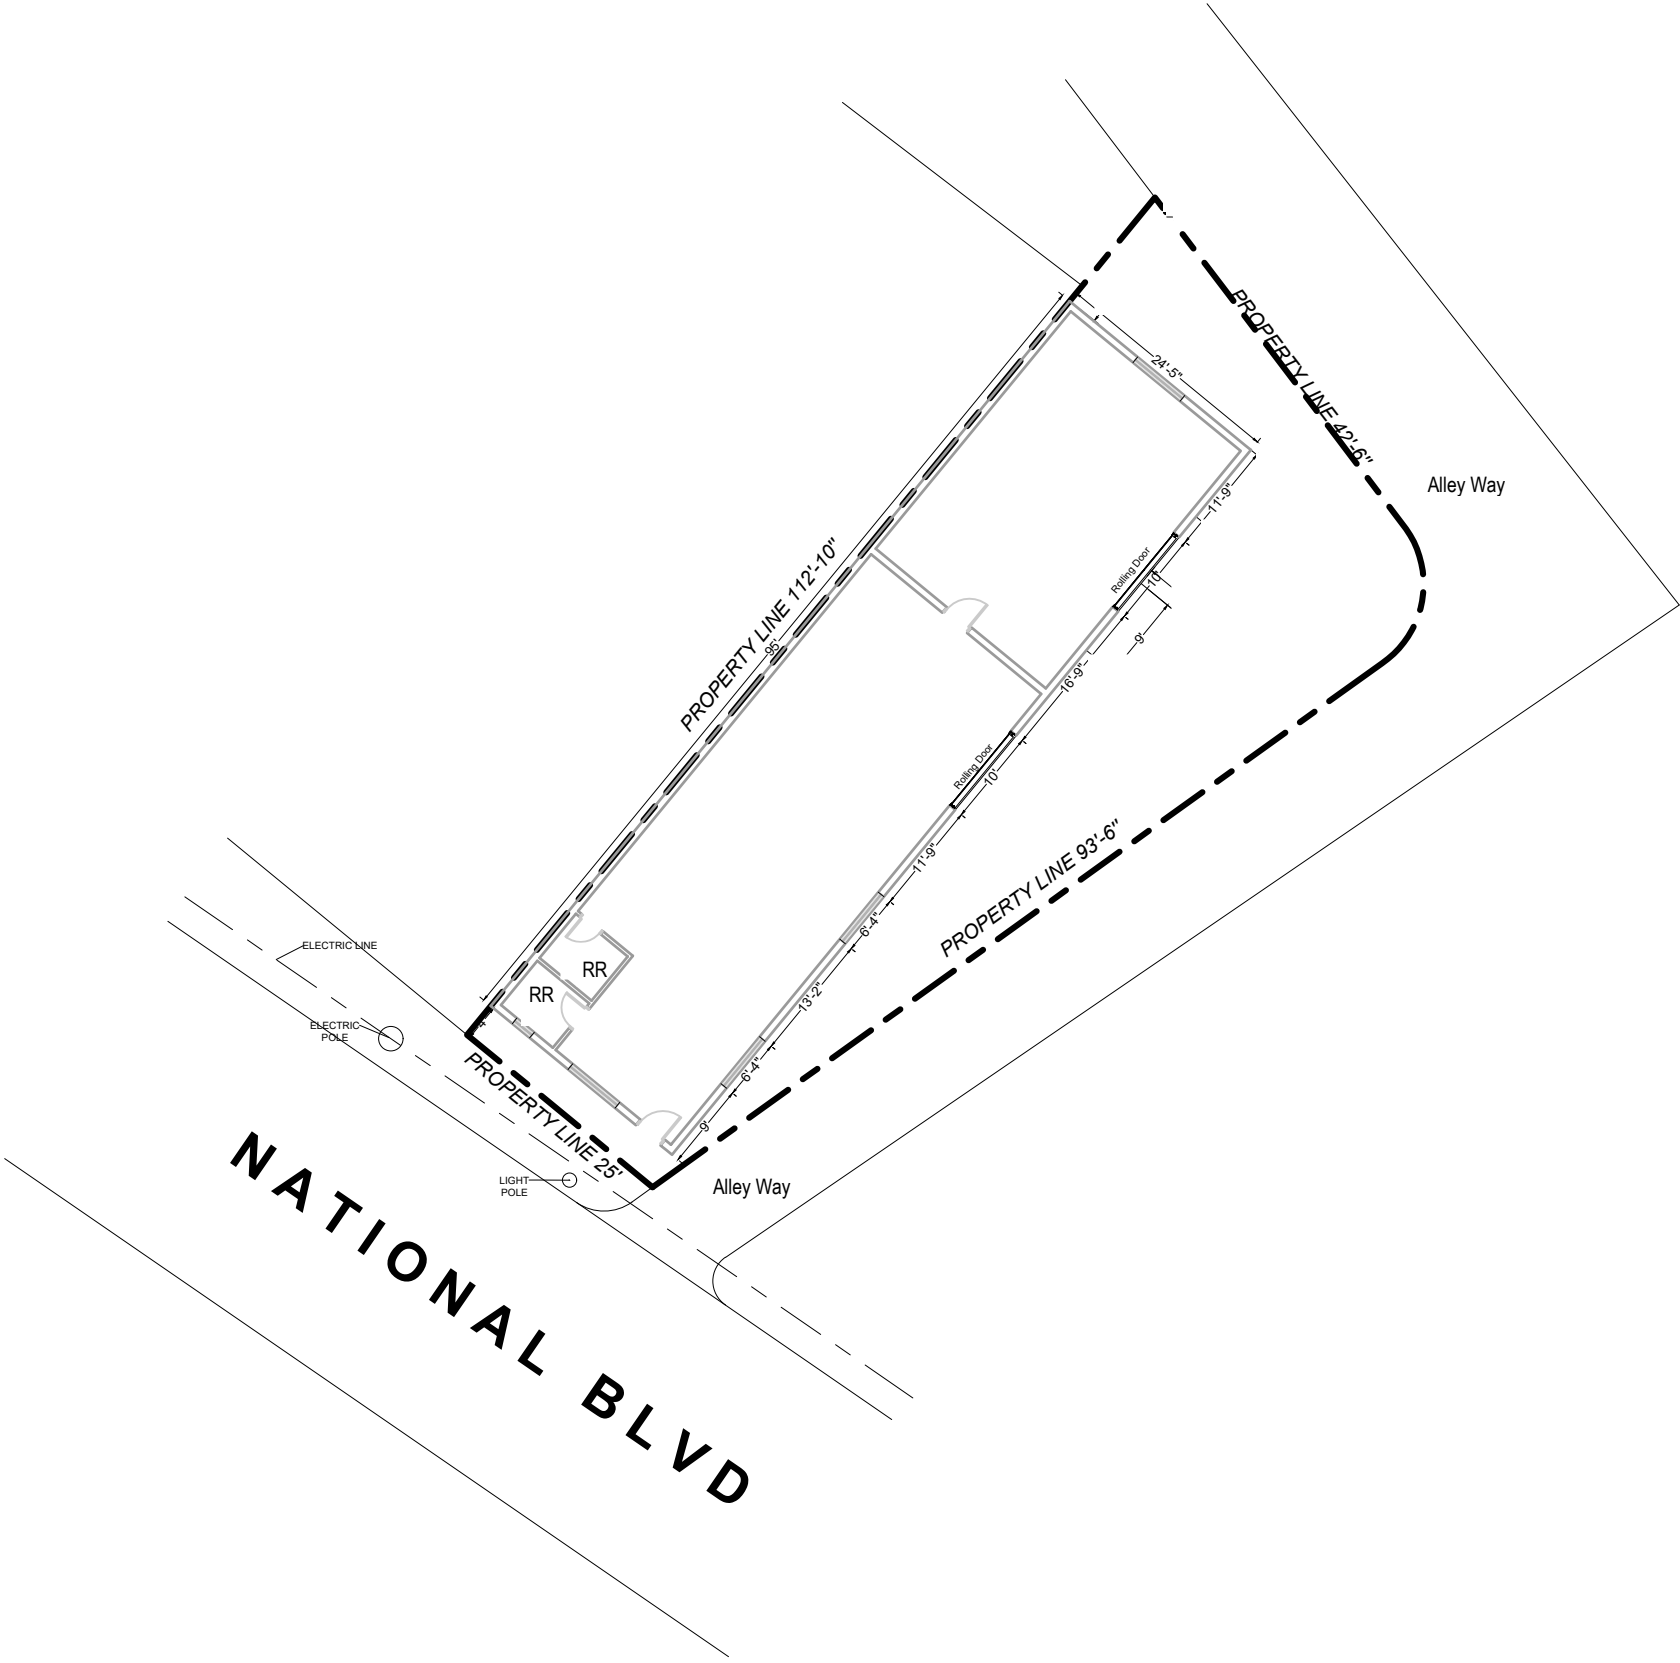

SITE PLAN

Scale 1"=20'-0

All measurements provided are approximate and not guaranteed for accuracy; the Lessee is responsible for independently verifying all dimensions and square footage.

