



LEGEND			
EXISTING WALLS	NEW WALLS	LOW DEMO WALLS	DEMOLISHED WALLS
NEW RELOCATED DOOR	N/A		

ISSUE DATES


DATE	DESCRIPTION
04-22-2025	ISSUE FOR REVIEW

PARK TEN  
16420 PARK TEN HOUSTON, TX 77084  
SUITE 320

PROJECT:	927-PARK TEN
PLATT SCALE:	1/16" = 1'-0"
CHECKED BY:	WM
FILE NAME:	927-PARK TEN

SHEET TITLE  
SCHEMATIC DESIGN

SHEET NUMBER  
SD-1

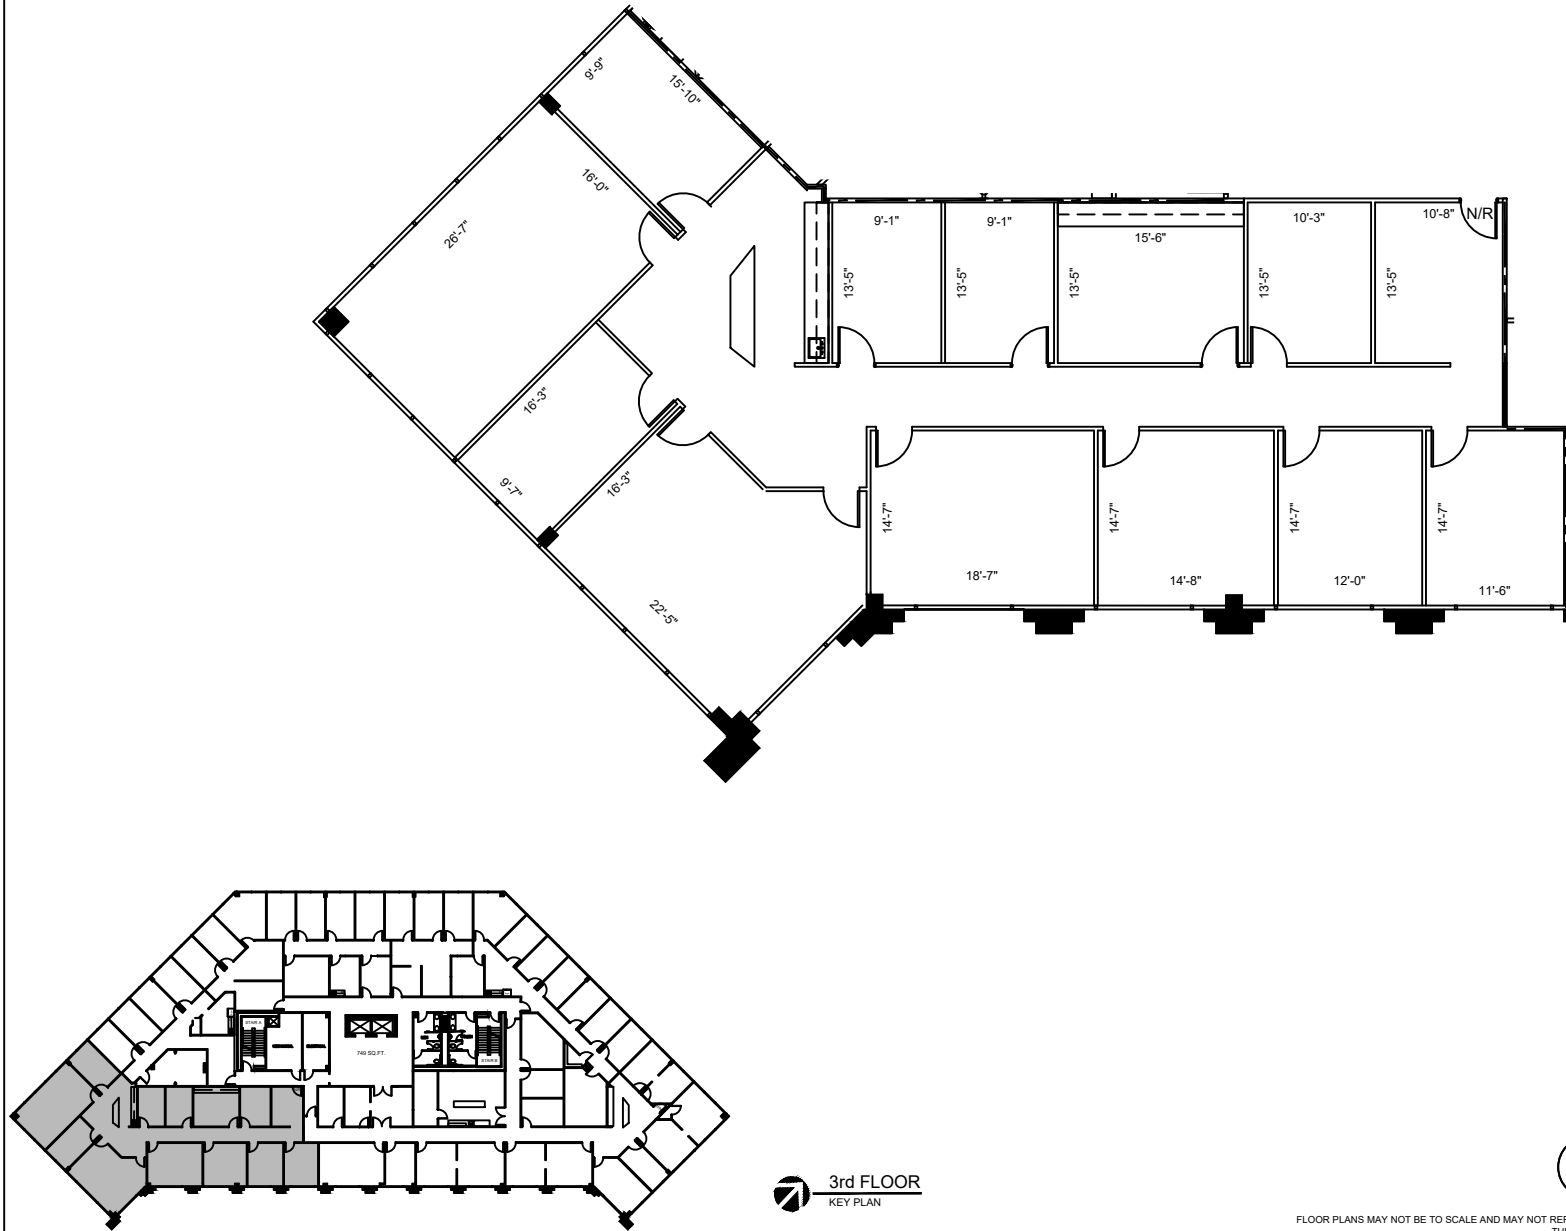

3rd FLOOR  
KEY PLAN

**1** FLOOR PLAN  
SCALE: 1/16"=1'-0"

FLOOR PLANS MAY NOT BE TO SCALE AND MAY NOT REFLECT EXISTING CONDITIONS AND SHALL NOT BE RELIED UPON AS SUCH THESE DRAWINGS ARE DESIGN INTENT AND ARE AN EXHIBIT TO THE LEASE