




LOADING DOCK ELEVATION  
SCALE: 1/8" = 1'-0"

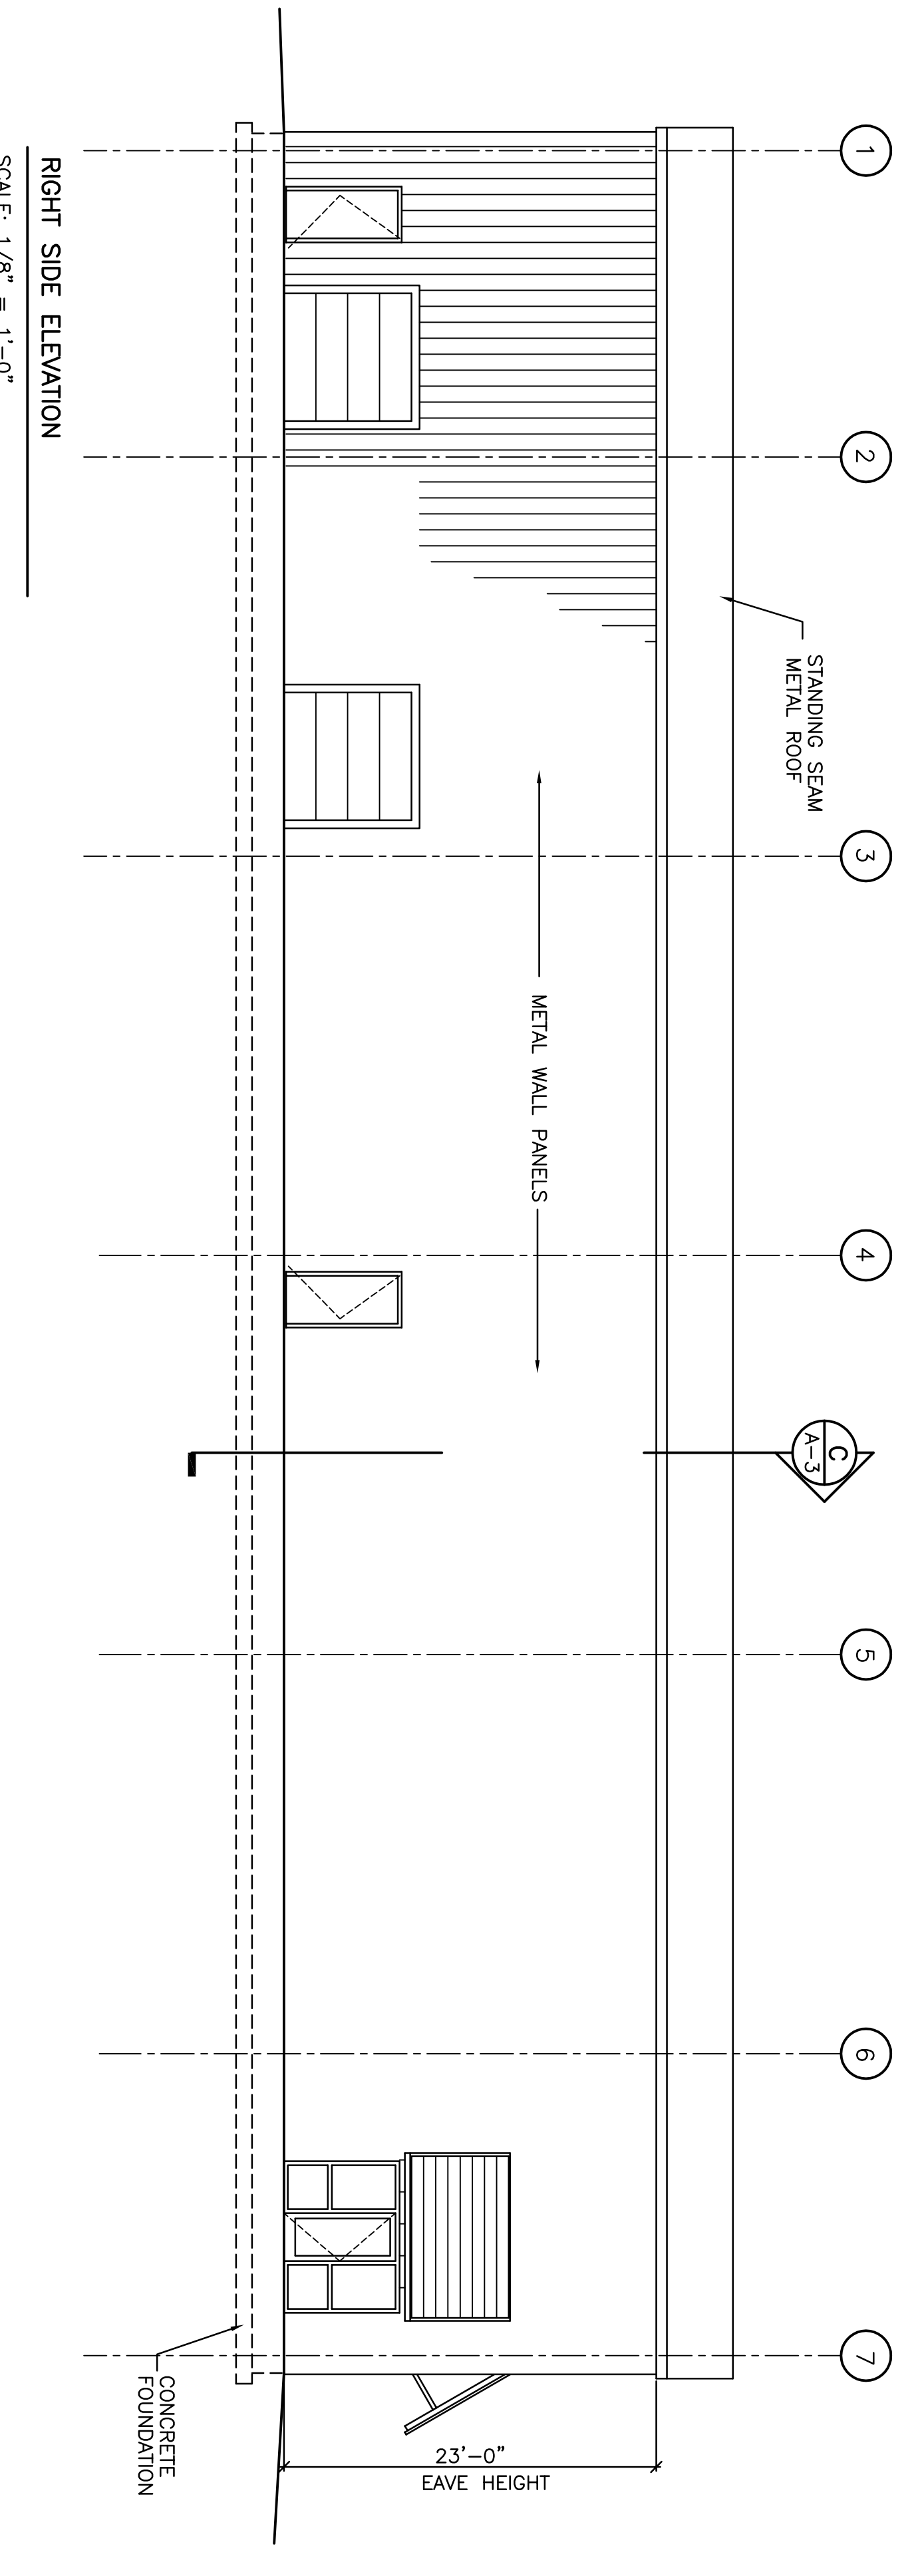


RIGHT SIDE ELEVATION  
SCALE: 1/8" = 1'-0"

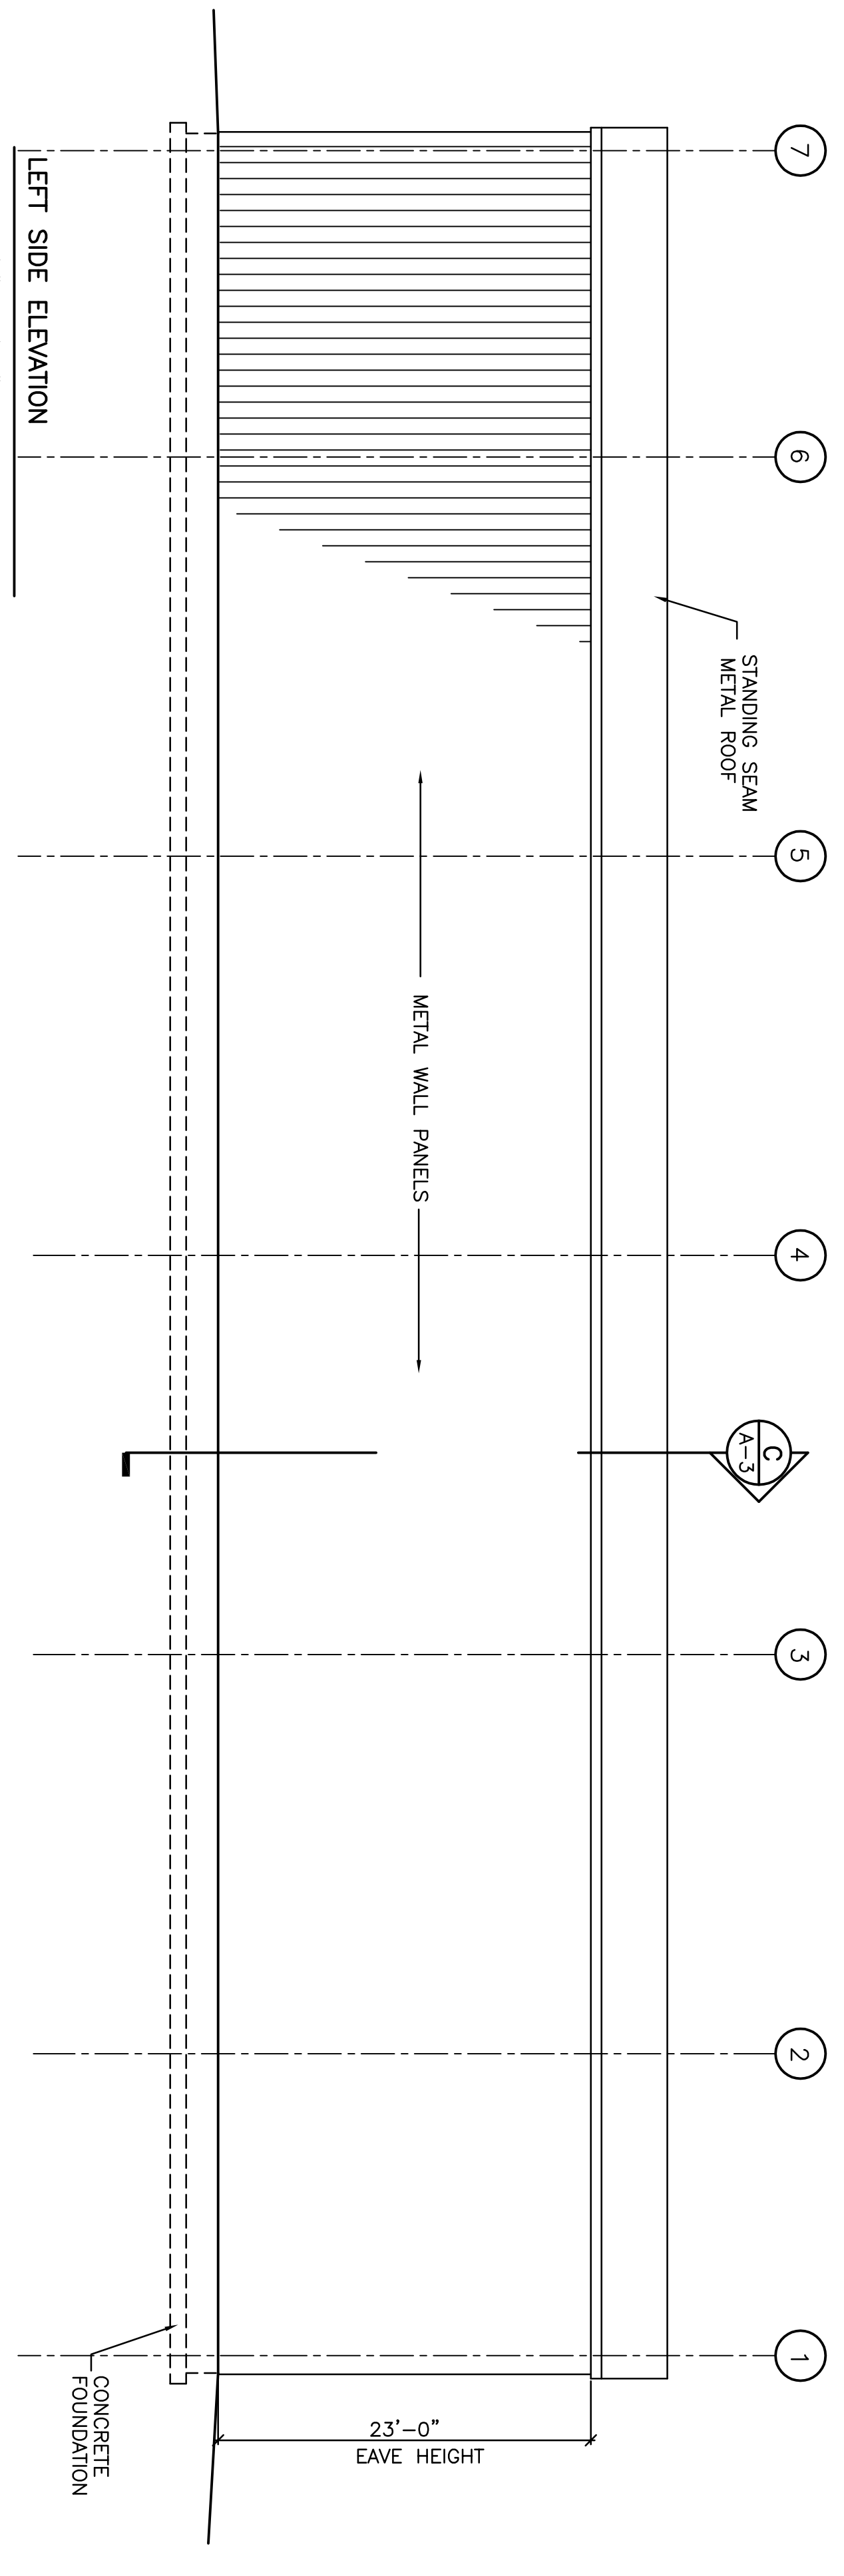

LEFT SIDE ELEVATION  
SCALE: 1/8" = 1'-0"

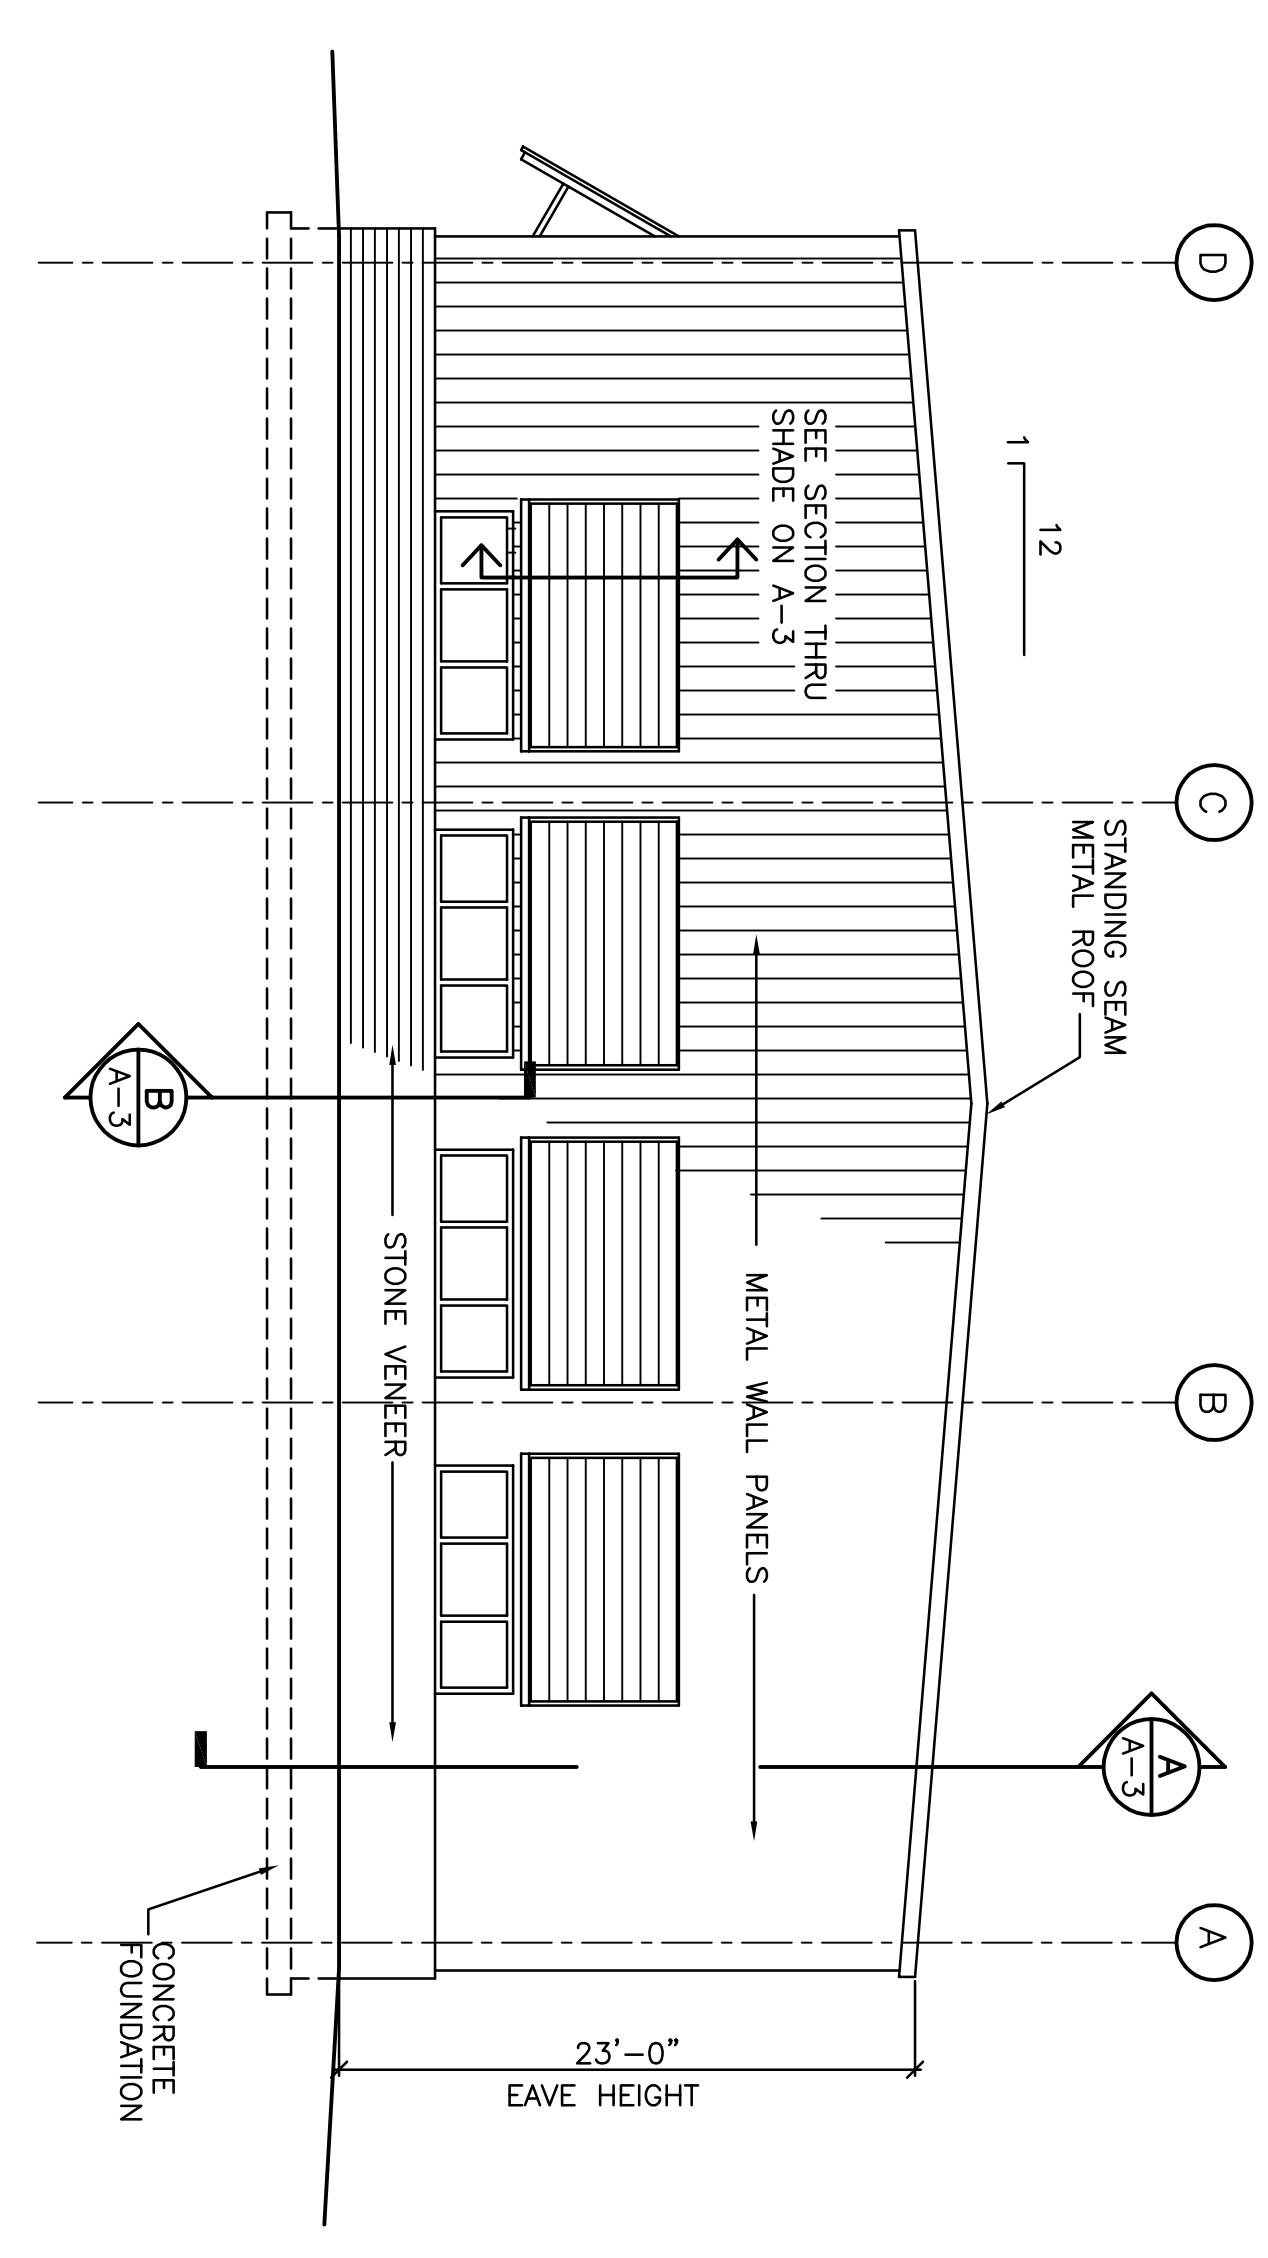

FRONT ELEVATION  
SCALE: 1/8" = 1'-0"

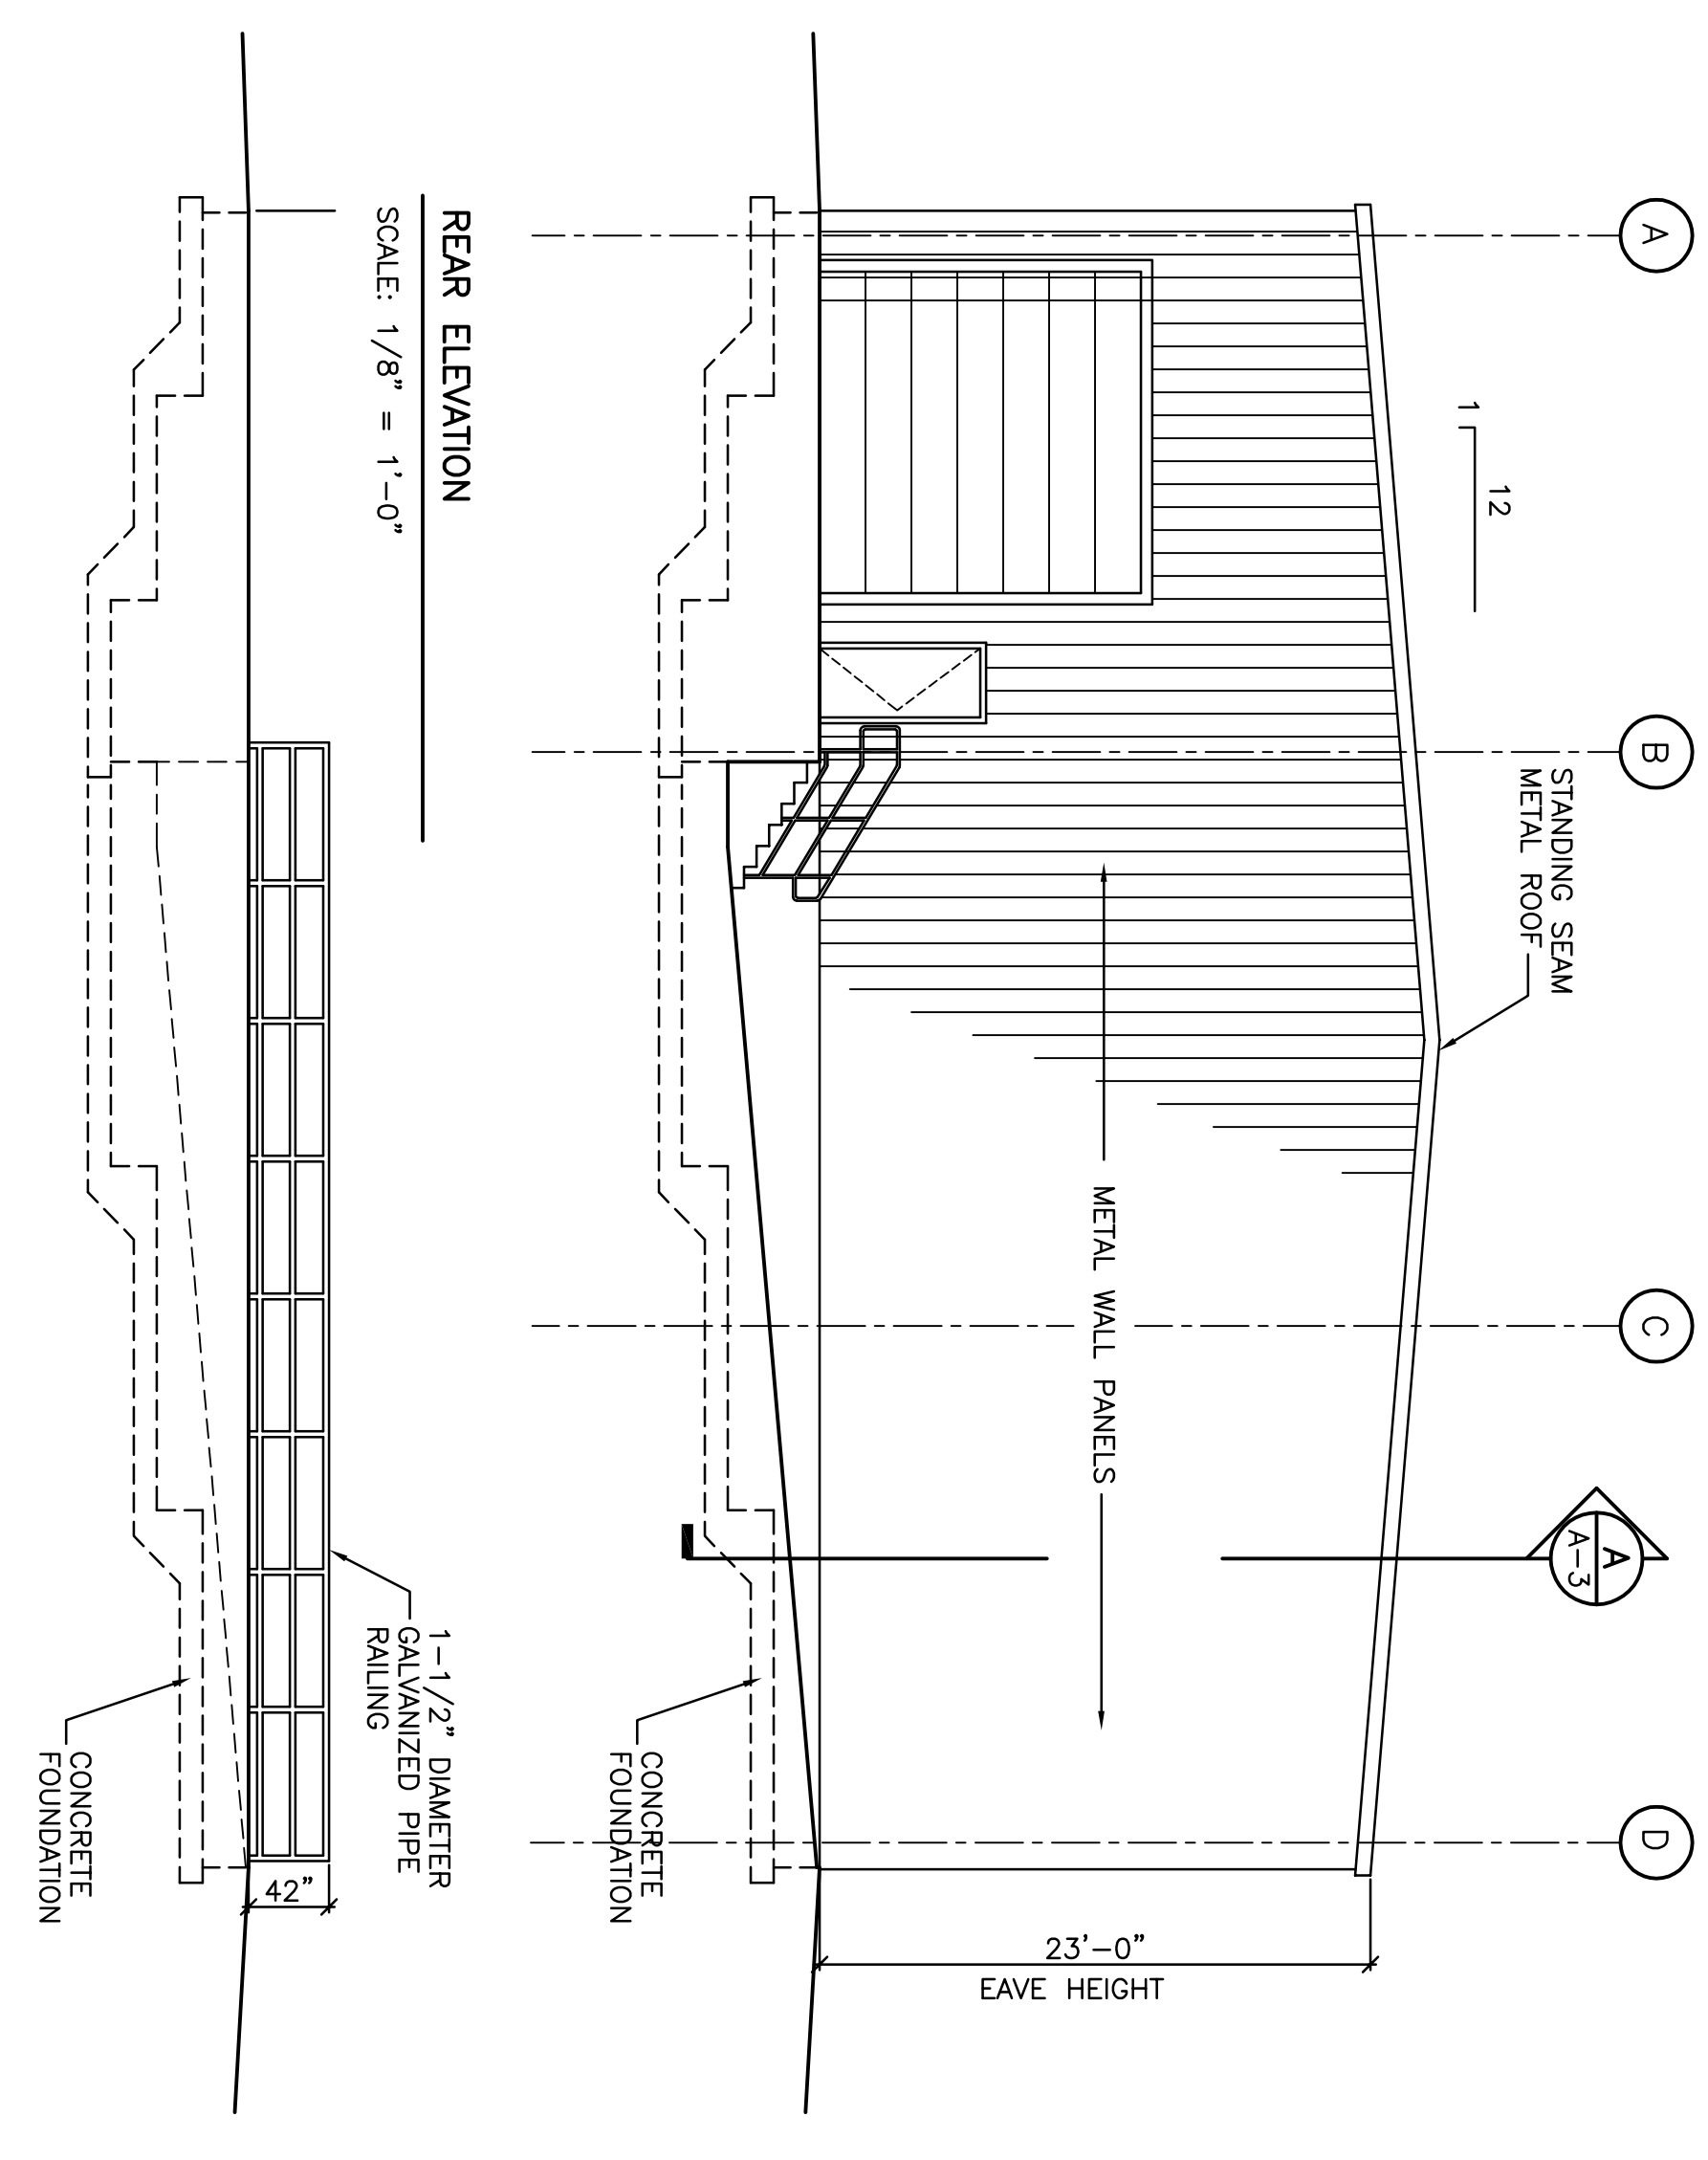

REAR ELEVATION  
SCALE: 1/8" = 1'-0"

RETAINING WALL RAILING  
SCALE: 1/8" = 1'-0"

NO.	REVISIONS/SUBMISSIONS	DATE
1	REPLACED DOOR WITH WINDOW ON FRONT ELEVATION	9/18/23

DRAWING PREPARED BY  
**JOSEPH T. FARINA, AIA**  
378 SOUTH BANK ROAD  
LANESBORO, MA 01468  
PHONE 978-274-0542  
FAX 978-274-0542  
© COPYRIGHT 2023, JOSEPH T. FARINA, AIA

CONTRACTOR  
**BUILDING CONCEPTS OF AMERICA, INC.**  
1000 INDUSTRIAL PARK  
NEWARK, DE 19702  
PHONE 302-351-1000

PROJECT TITLE  
PRE-ENGINEERED BUILDING FOR  
**SITE 29**  
NINE FOOT ROAD  
DAGSBORO, DELAWARE

DRAWING TITLE  
**EXTERIOR ELEVATIONS**

ISSUED	PROJECT NO.
J.T. FARINA	2302.04
SCALE: 1/8" = 1'-0"	
DESIGNED BY J.T. FARINA	DRAWING NO. <b>A-2</b>
CHECKED BY J.T. FARINA	
DATE AUG. 21, 2023	