

LEGEND

EXISTING	NEW	LOW	DEM
---	---	---	---
---	---	---	---
---	---	---	---

NEW/RELOCATED  
DOOR

ISSUE DATES



NO.	DATE	REVISION
1	11-16-23	LEASING REVIEW

TIMBERWAY II  
 15995 N. BARKERS LANDING RD  
 HOUSTON TX, 77079  
 SUITE 303

PROJECT:	929-TIMBERWAY II
PLOT SCALE:	NONE
CHECKED BY:	AE
DATE:	11-16-23
FILE NAME:	929-TIMBERWAY II

SHEET TITLE  
 SCHEMATIC  
 DESIGN

SHEET NUMBER  
 SD-1

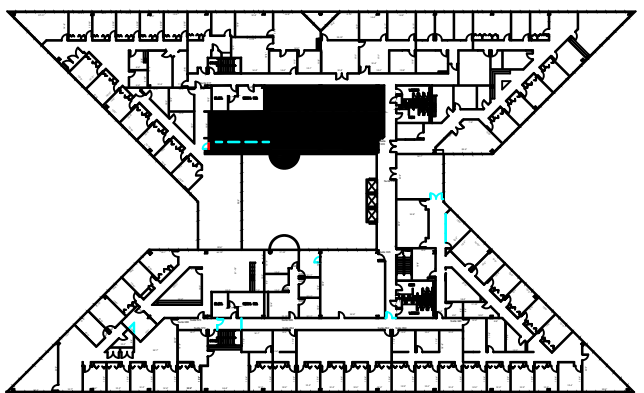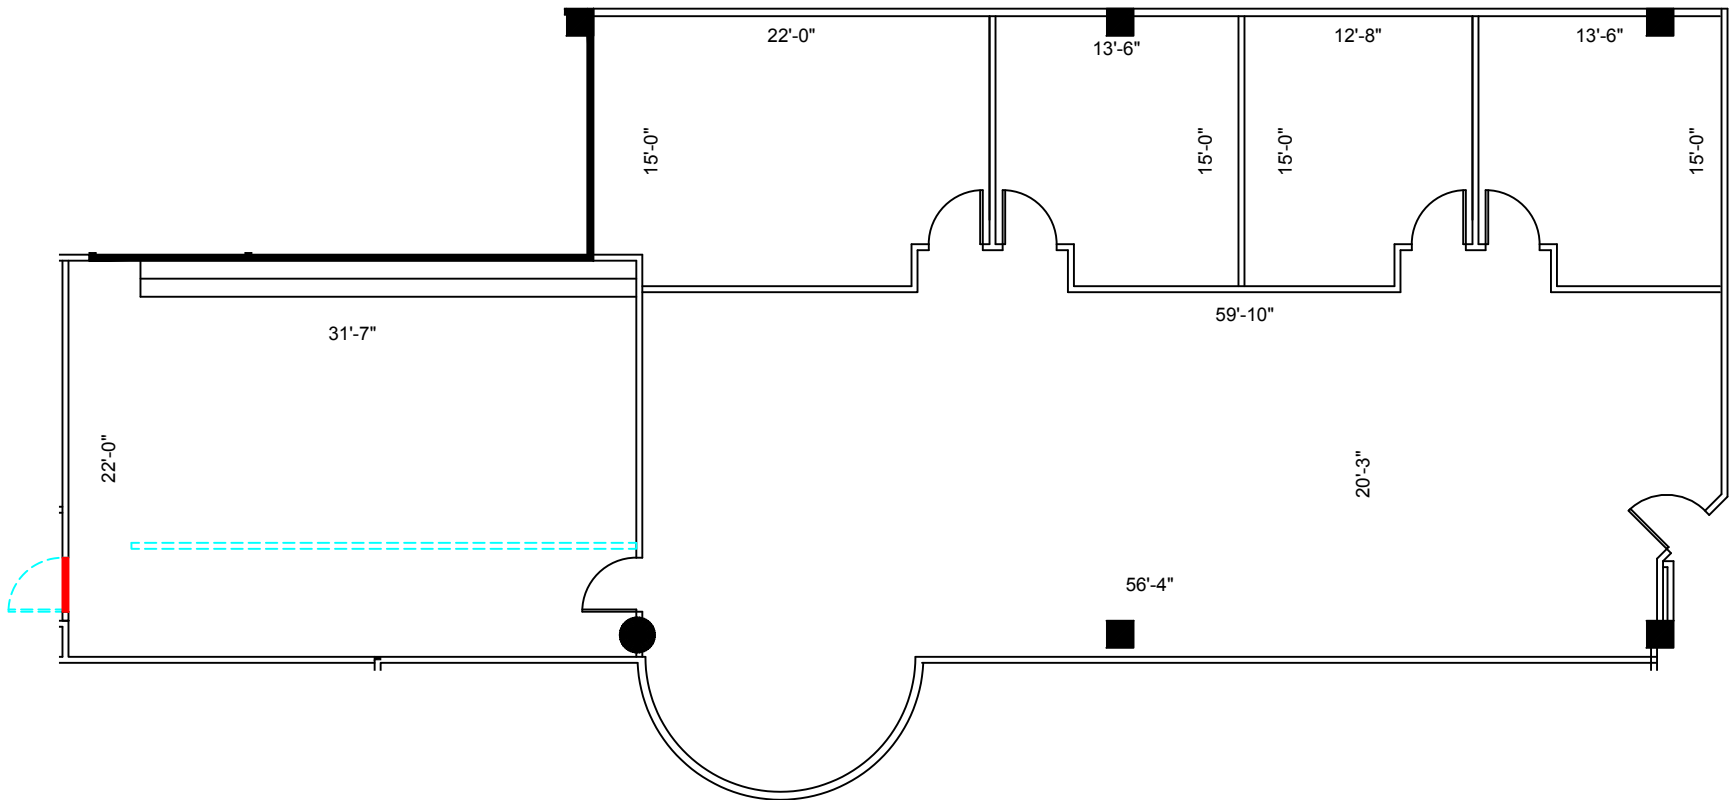

2nd FLOOR  
 KEY PLAN

SUITE 303  
 3,710 NRA

1 FLOOR PLAN  
 SCALE: NONE

FLOOR PLANS MAY NOT BE TO SCALE AND MAY NOT REFLECT EXISTING CONDITIONS AND SHALL NOT BE RELIED UPON AS SUCH. THESE DRAWINGS ARE DESIGN INTENT AND ARE AN EXHIBIT TO THE LEASE.