



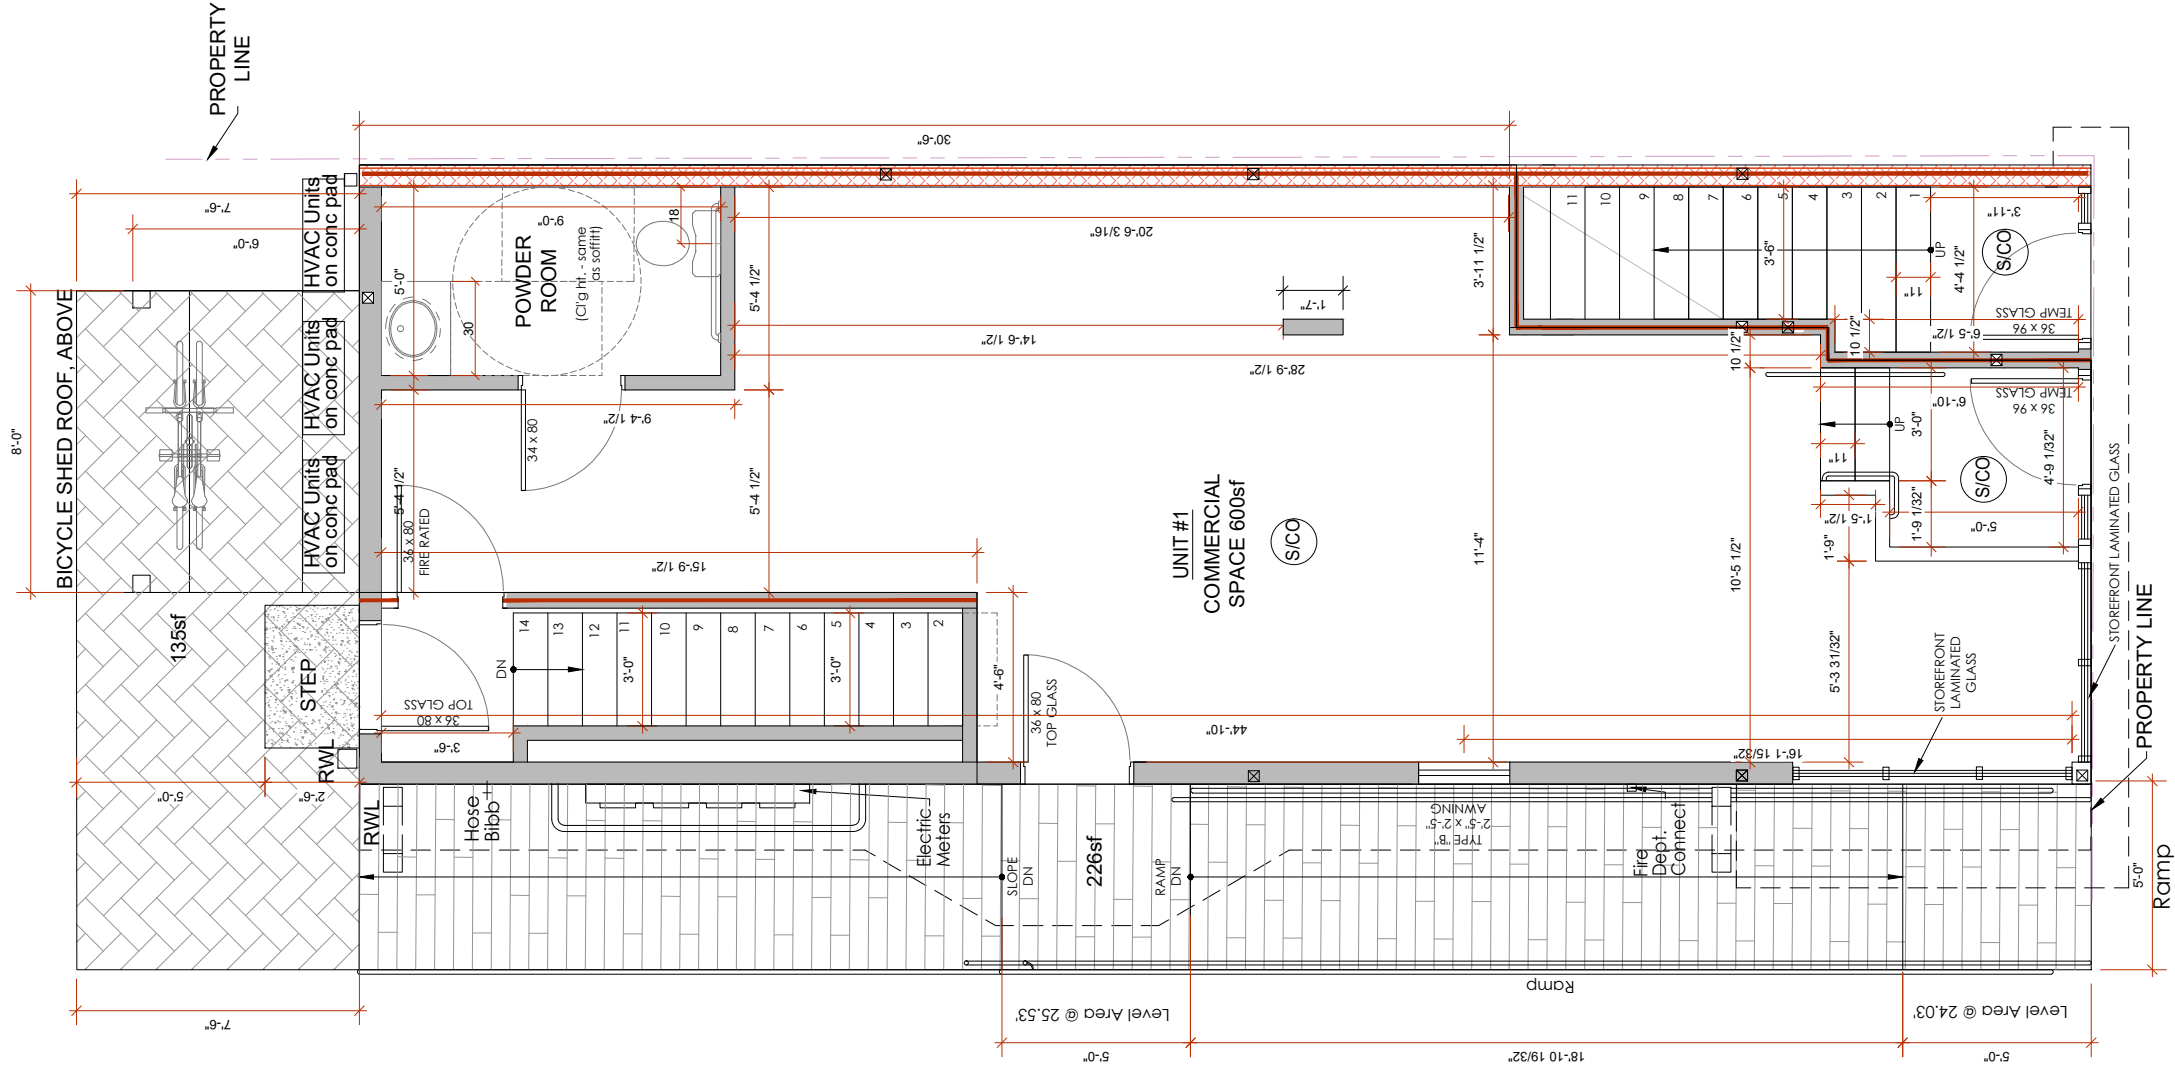

FIRST FLOOR PLAN

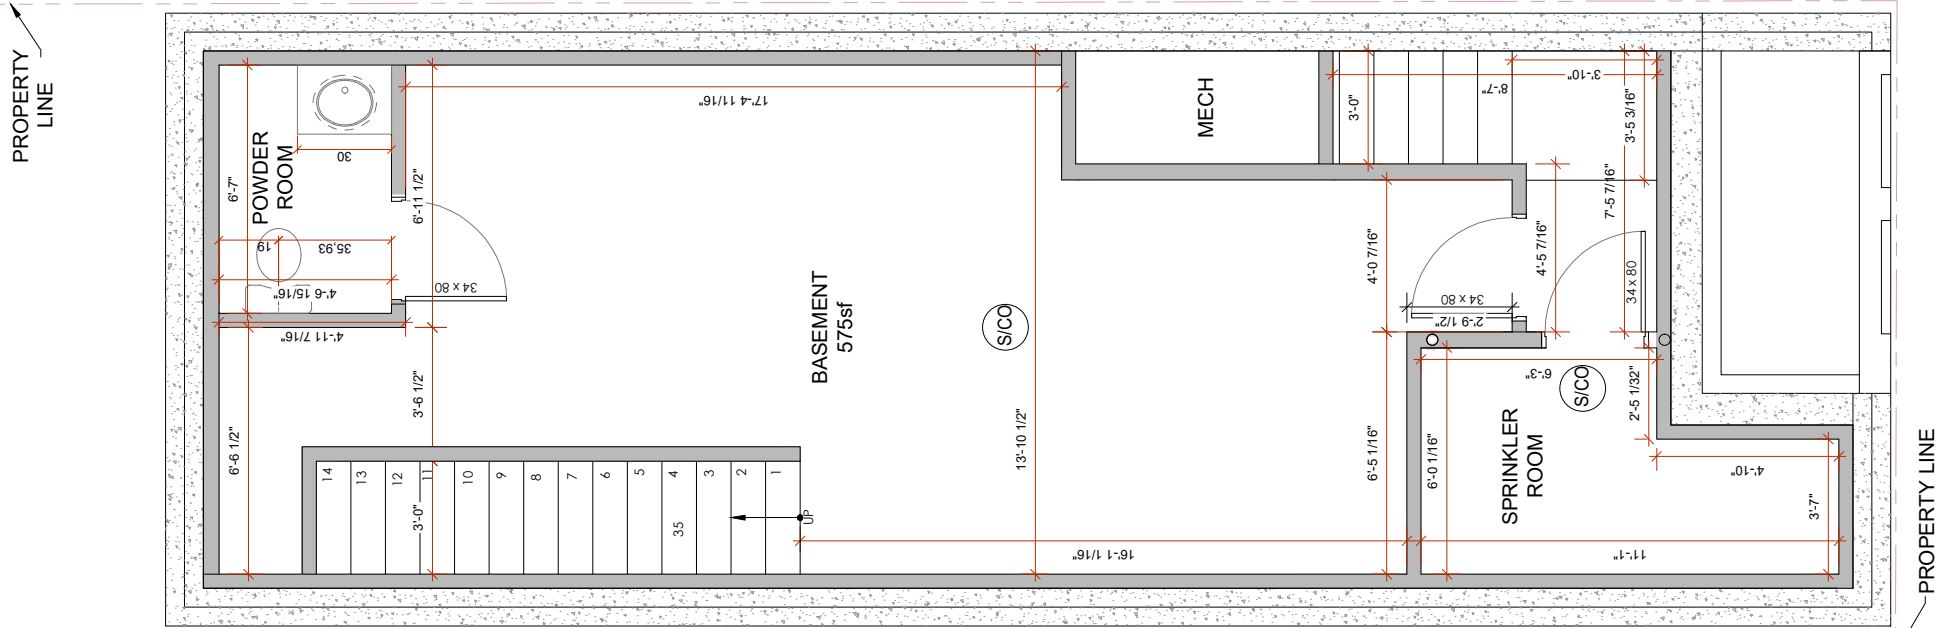

BASEMENT

Project Title:

1103 Cambridge
Cambridge, MA

Drawing Title:

PROPOSED PLANS
BASEMENT&FIRST
FLOOR

Project:

NAD

Scale:

Date:

07/17/2026

Drawings:

R02