


**2 STORAGE MEZZANINE**  
SCALE: 1/8" = 1'-0"

FLOOR AREA	
FLOOR	SQUARE FOOTAGE
RETAIL - LOWER LEVEL INTERIOR GLA	4,938 SF
RETAIL - GROUND FLOOR LEVEL INTERIOR GLA	4,209 SF
RETAIL - SECOND FLOOR INTERIOR GLA	5,101 SF
OFFICE - THIRD FLOOR INTERIOR GLA	4,856 SF
OFFICE - THIRD FLOOR EXTERIOR GLA	498 SF
OFFICE - FOURTH FLOOR INTERIOR GLA	4,854 SF
OFFICE - FIFTH FLOOR INTERIOR GLA	4,865 SF
OFFICE - SIXTH FLOOR INTERIOR GLA	4,645 SF
OFFICE - SIXTH FLOOR EXTERIOR GLA	246 SF
TOTAL GLA	34,212 SF
LOBBY - GROUND FLOOR COMMON GLA	850 SF

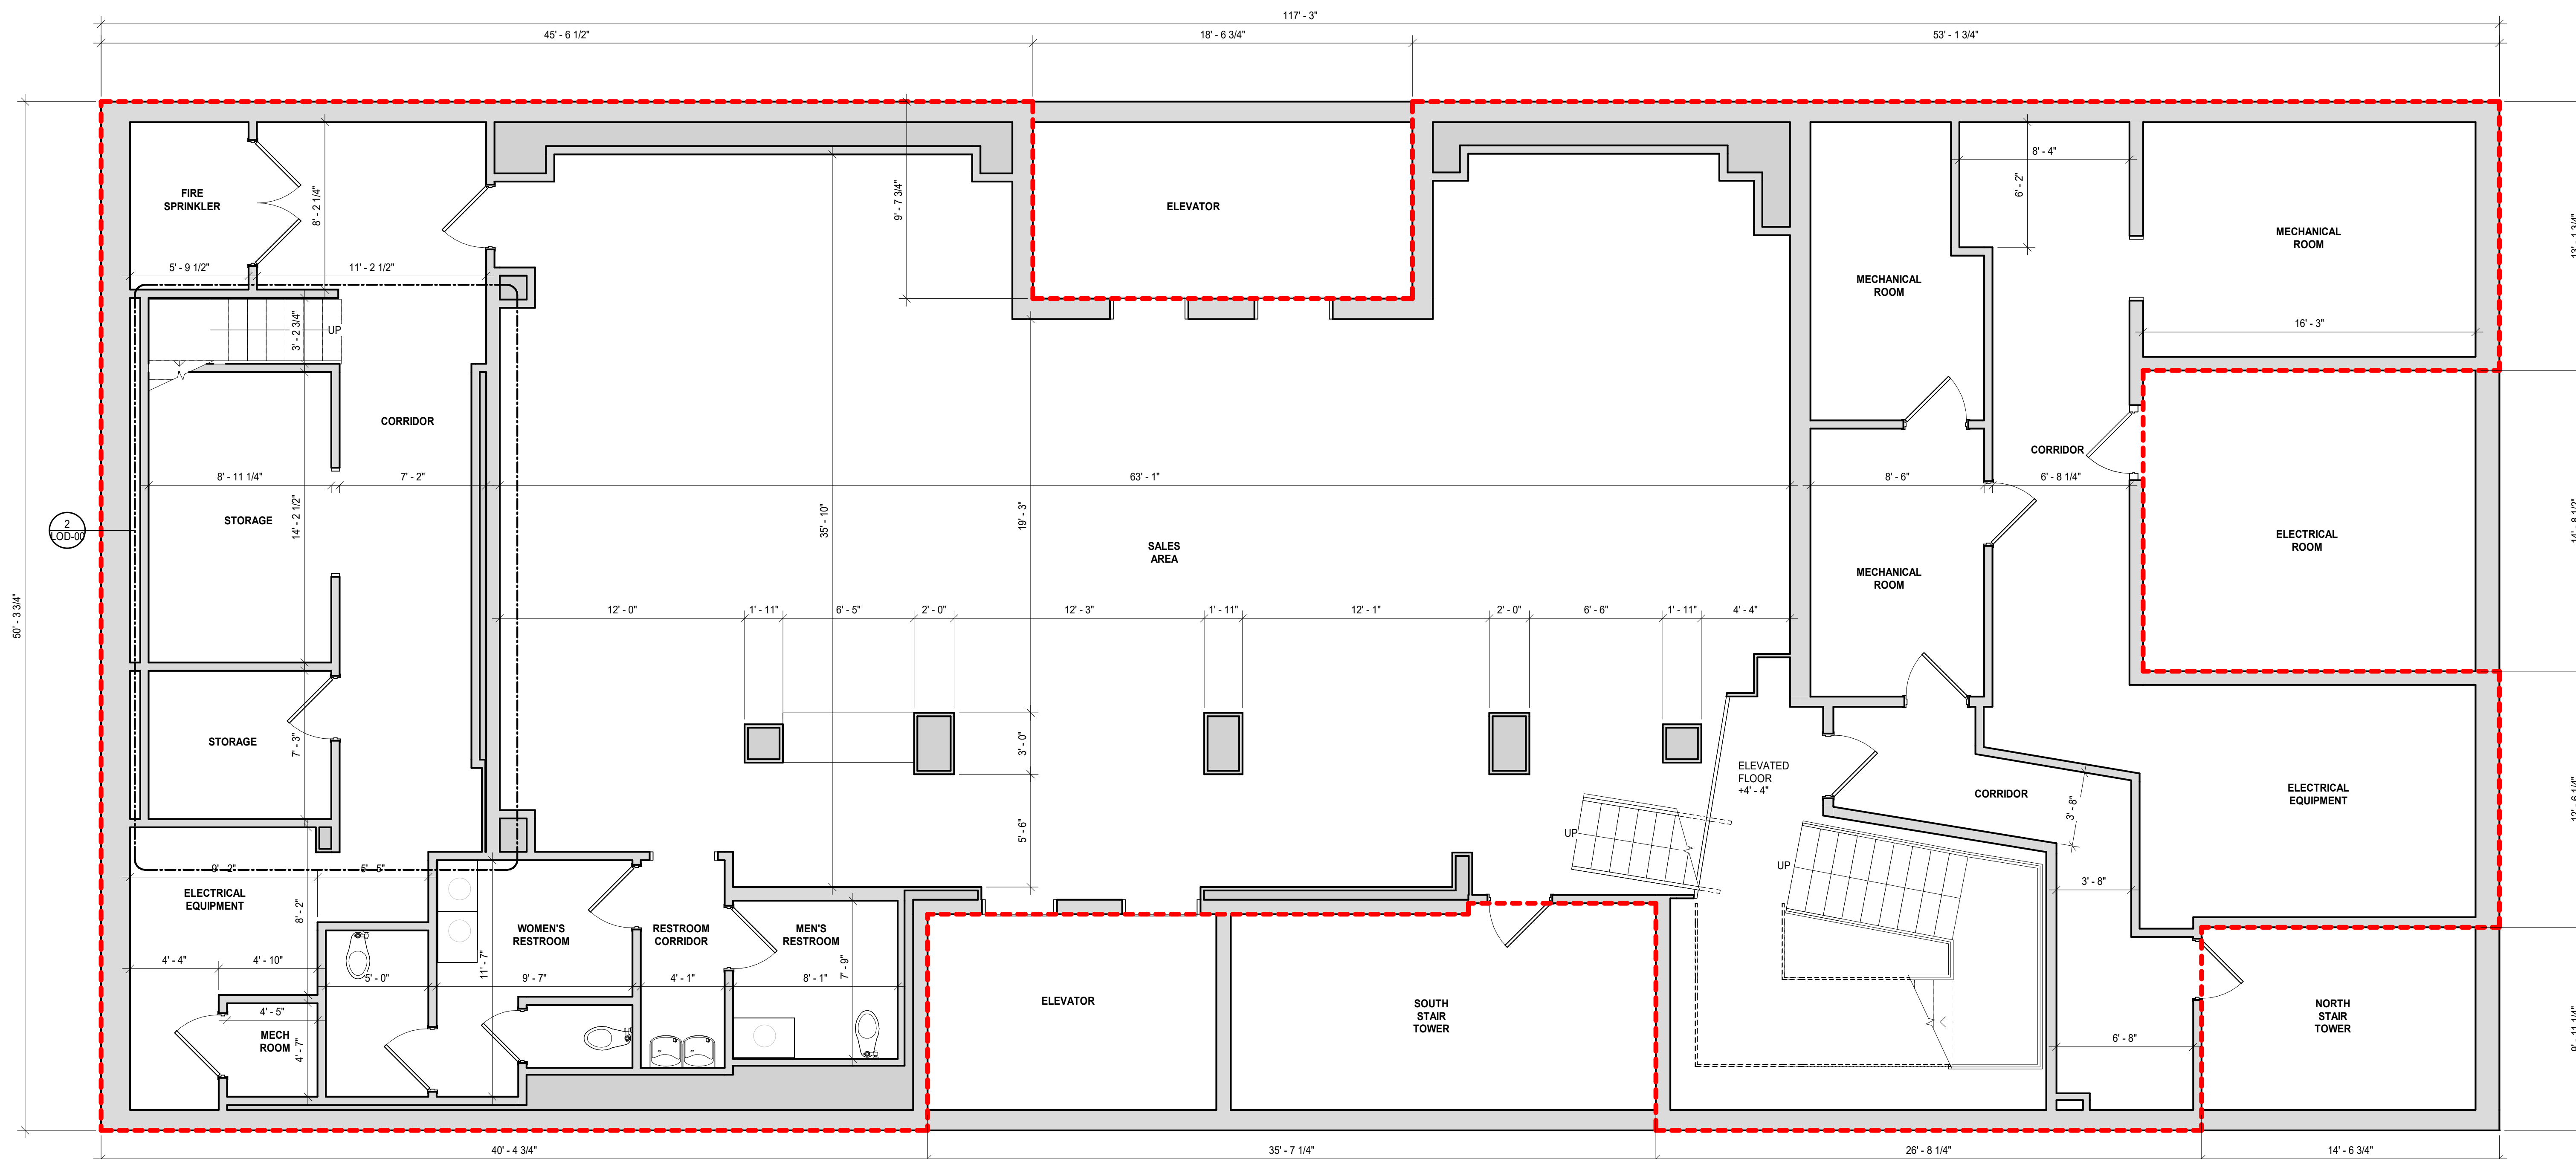

**1 LOWER LEVEL FLOOR PLAN**  
SCALE: 1/4" = 1'-0"

9/11/2022 2:15:01 PM