



**RIGHT SIDE ELEVATION**  
SCALE 1/4"=1'-0"

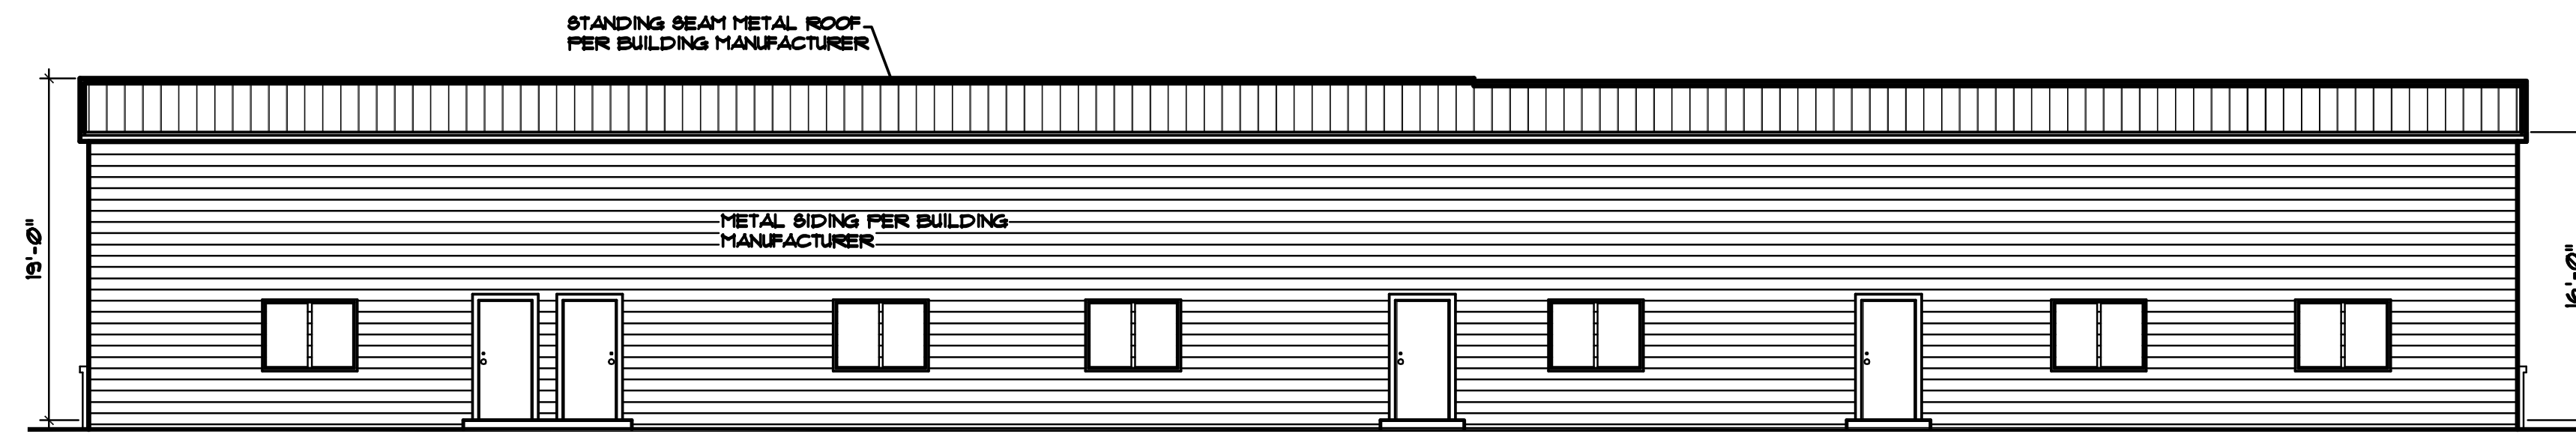

**REAR ELEVATION**  
SCALE 1/4"=1'-0"

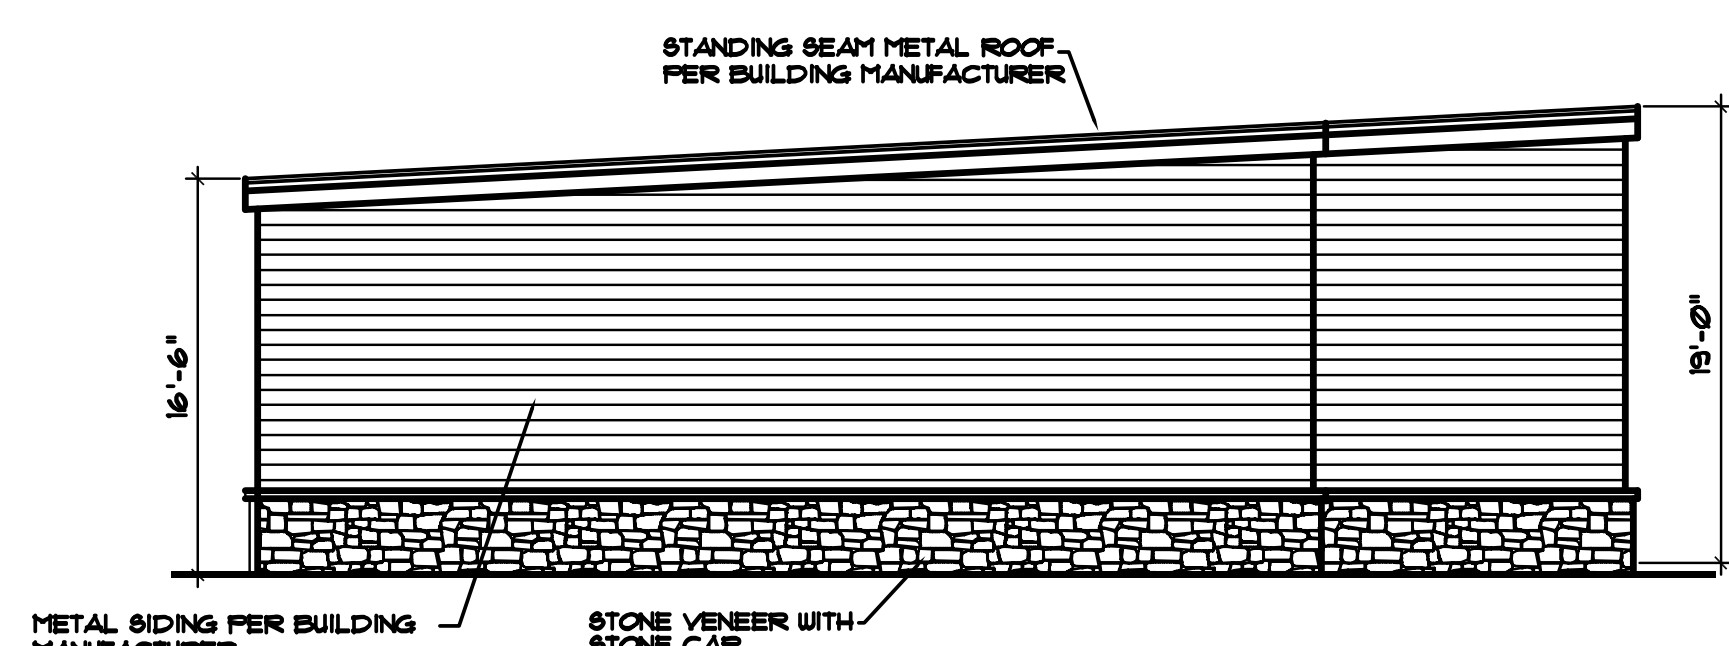

**LEFT SIDE ELEVATION**  
SCALE 1/4"=1'-0"



**FRONT ELEVATION**  
SCALE 1/4"=1'-0"

**BUILDING #2 EXTERIOR ELEVATIONS**  
SCALE 1/8"=1'-0"



**INDUSTRIAL PARK**  
FOR  
**PLUMMER DEVELOPMENT COMPANY, LLC**  
8130 CF HAWN FRWY (TX-175), DALLAS, TX 75217

DATE	10/2022
SCALE	NOTED
DRAWN	STAFF
JOB#	4691
SHEET#	<b>A-6</b>
	OF SHEETS