


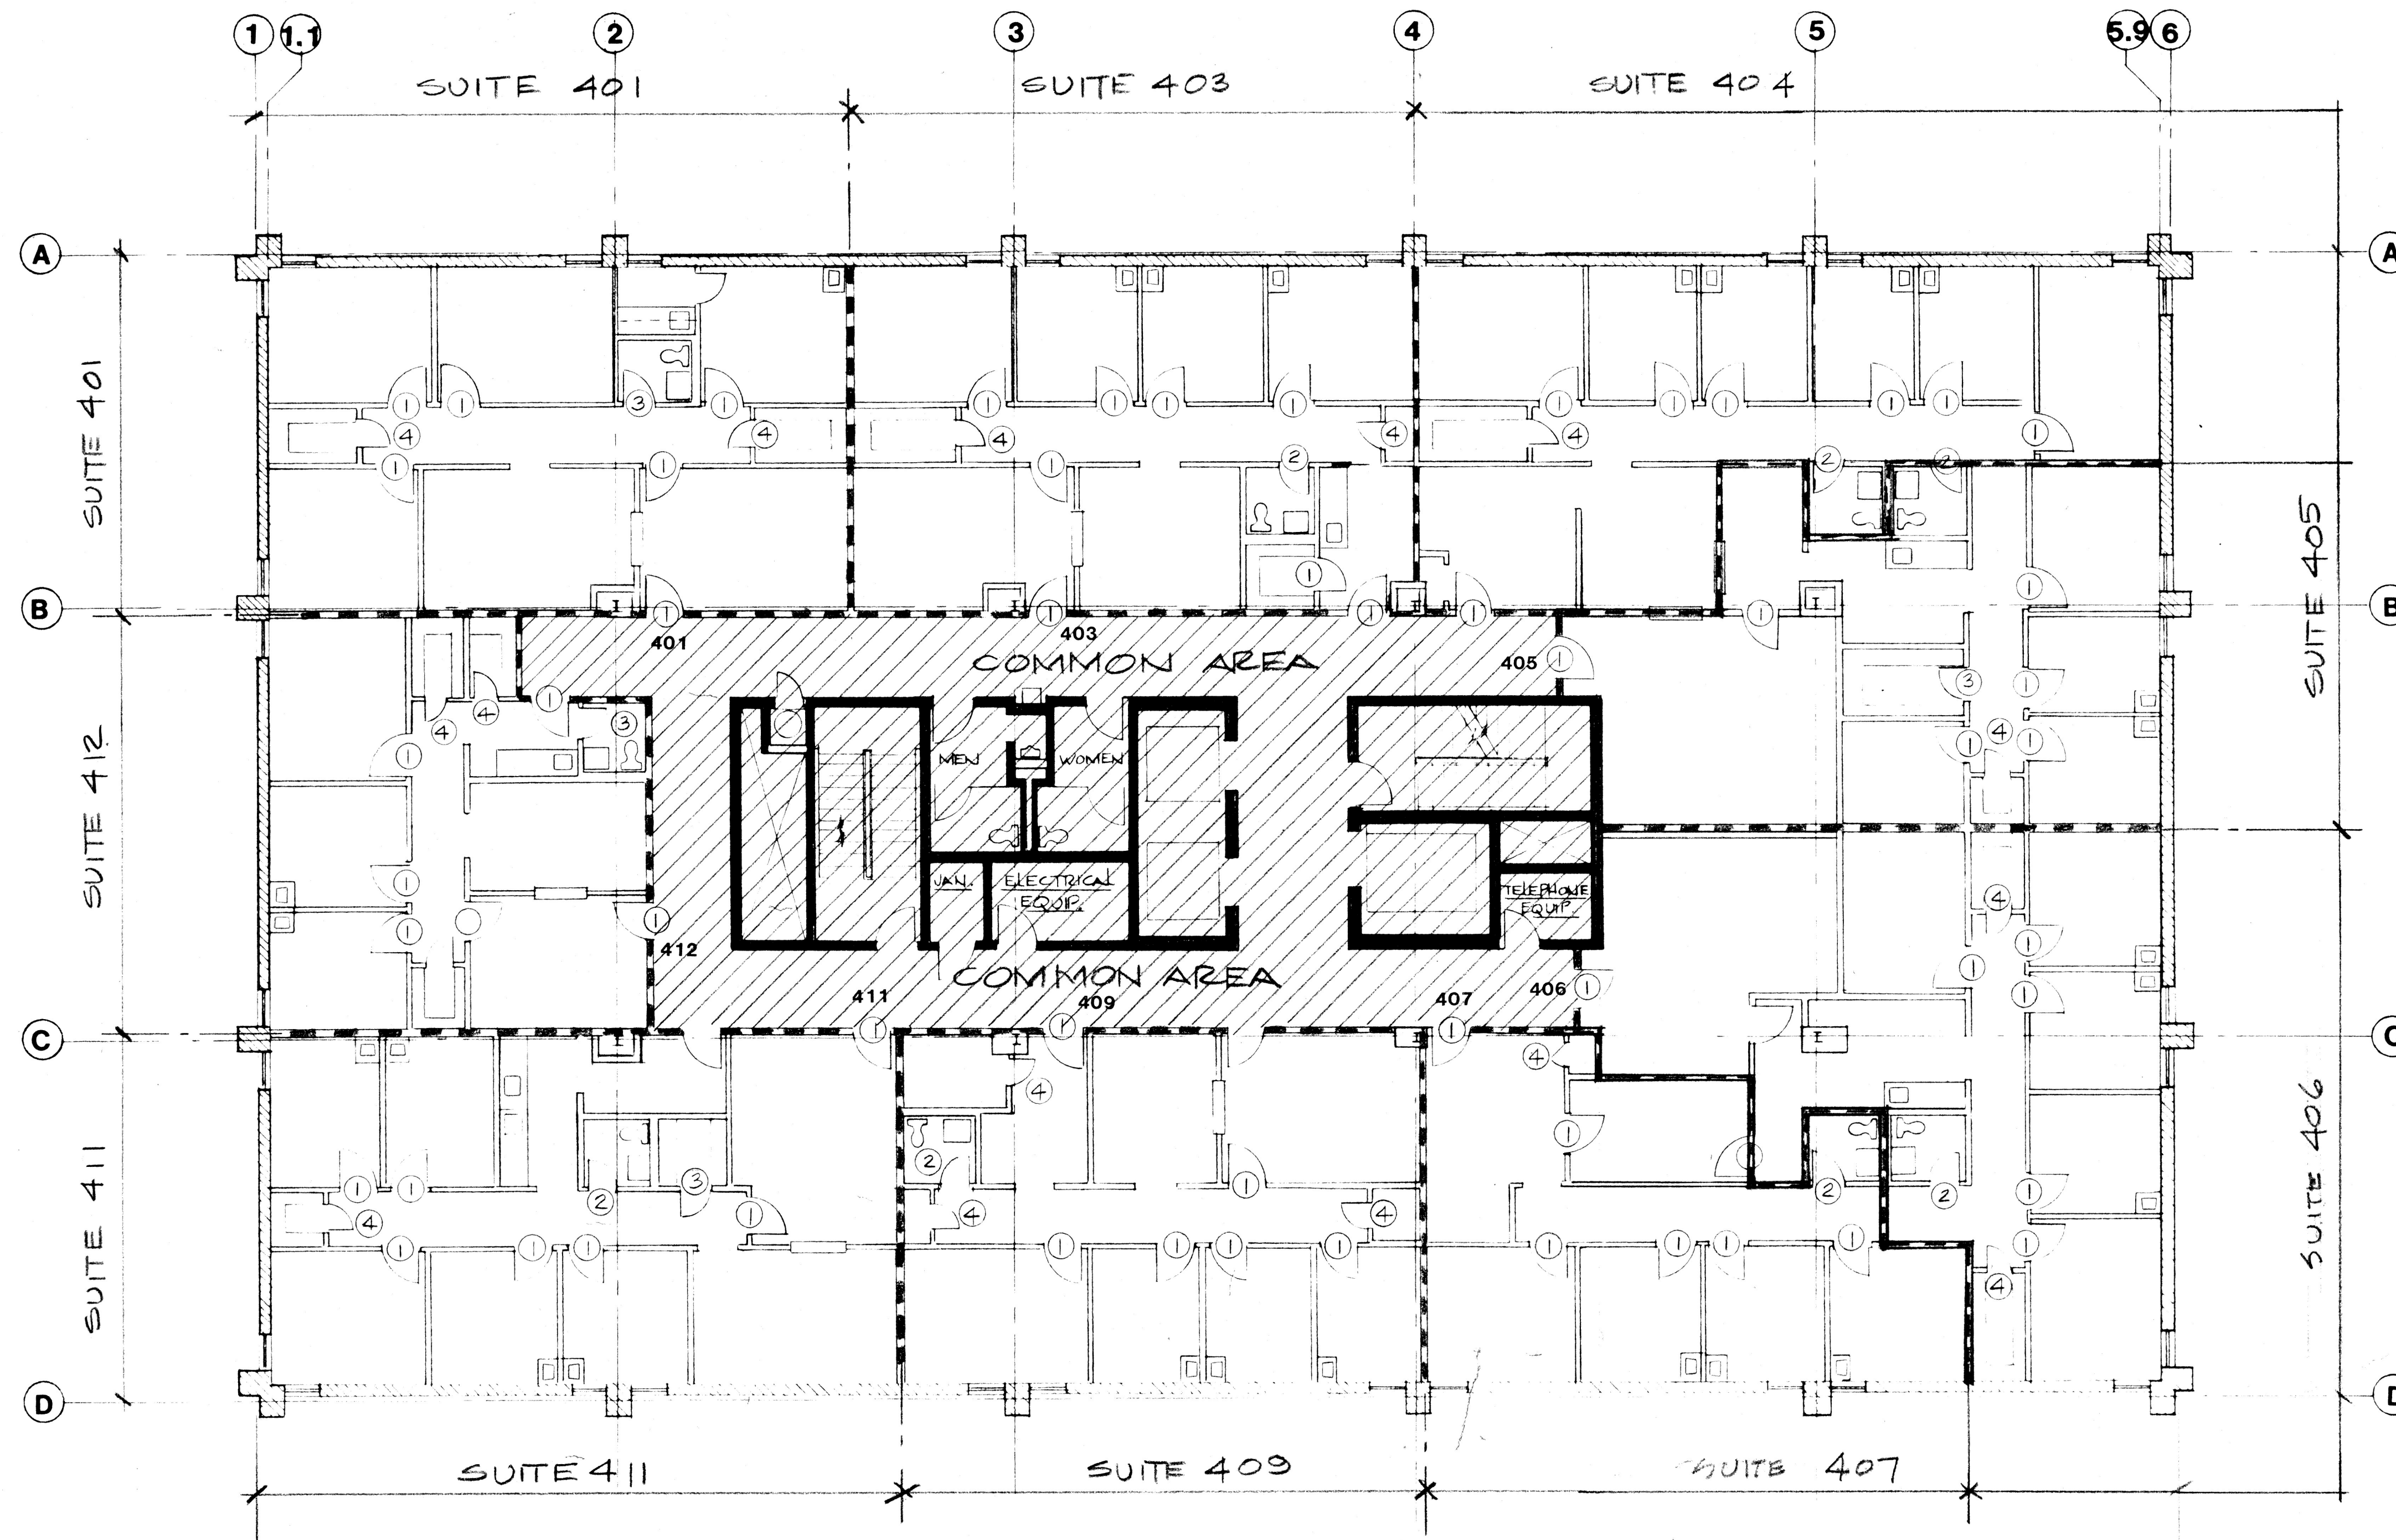

LEGEND


- EXTERIOR MASONRY WALL
- EXISTING INTERIOR BUILDING CORE WALLS TIGHT TO UNDERSIDE OF FLOOR ABOVE.
- EXISTING 5" INTERIOR TENANT WALLS TO REMAIN.
- NEW 5" INTERIOR TENANT WALLS - 5/8" GYP. BOARD EACH SIDE OF 3/8" MTL, STUDS @ 24" O.C. UP TO SUSPENDED CEILING.
- EXISTING INTERIOR TENANT WALL TO BE REMOVED.
- TENANT DEMISING WALL

DOOR SCHEDULE

- ① BUILDING STANDARD TENANT INTERIOR DOOR - 3'0" x 6'8" x 1 3/4" SOLID CORE OAK VENEER DOOR.
- ② BUILDING STANDARD TENANT INTERIOR DOOR 2'8" x 6'8" x 1 3/4" SOLID CORE OAK VENEER DOOR.
- ③ BUILDING STANDARD TENANT INTERIOR DOOR 2'6" x 6'8" x 1 3/4" SOLID CORE OAK VENEER DOOR.
- ④ BUILDING STANDARD TENANT INTERIOR DOOR 2'0" x 6'8" x 1 3/4" SOLID CORE OAK VENEER DOOR.

4th FLOOR PLAN

SCALE: 1/8" = 1'-0"

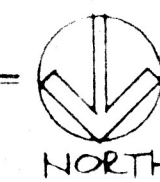

GROSS AREA 85'-6" x 143'-6" = 12,260 SF
TOTAL USEABLE AREA 9,988 SF
TOTAL COMMON AREA 2,281 SF

TOTAL RENTABLE SF 11,486 SF

SUITE	TENANT	USEABLE AREA	RENTABLE AREA
401	DCFS	1,168 SF.	1343 SF
403	DCFS	1,174 SF.	1350 SF
405	ADLURE	2,061 SF	1220 SF
406	FAMILY	1,257 SF.	1446 SF
409		1,073 SF.	1234 SF
411	DCFS	1,303 SF.	1498 SF
412	DCFS	874 SF.	1005 SF
404	DCFS	1,198 SF	1378 SF
407		880 SF	1012 SF

WEST SIDE HOLISTIC

PROFESSIONAL OFFICE BUILDING

4TH FLOOR

Architectural Services

CDP

CHRIS SWANSON & ASSOCIATES, LTD.
10500 WEST LUNT AVENUE • ROSEMONT, ILLINOIS 60018
Phone (708) 635-6111 • FAX (708) 635-6926

BETHANY HOSPITAL
WEST SIDE HOLISTIC P.O.B.
4909 W. DIVISION CHICAGO, ILLINOIS

DATE MAY 31, 1990

JOB NO.

SHEET NO.