


CEILING TYPES	
ACT-1:	2'X2' ARMSTRONG 15/16" REGULAR FINE TEXTURE TILE, WHITE WITH 15/16" PRELUDE SUSPENSION SYSTEM, WHITE OR APPROVED EQUAL.
ACT-2:	2'X2' ARMSTRONG KITCHEN ZONE ITEM #673 WHITE TILES WITH WHITE 15/16" SUSPENSION SYSTEM OR APPROVED EQUAL.
GYP-1:	5/8" TYPE 'X' MOLD-GUARD GYPSUM BOARD CEILING PAINTED PT-6.
BBCT-1:	BACKER BOARD ON 2X4 WOOD STUDS AT 16" O.C. WITH LATIGRETE WATERPROOF SYSTEM & CT-5.


CEILING LEGEND	
	RECESSED LED CAN DOWNLIGHT - DIMMABLE
	WALL MOUNTED LIGHT - DIMMABLE
	EXHAUST FAN
	HEATING GREEN CEILING MOUNTED HEATING PANEL

REFLECTED CEILING PLAN NOTES	
1.	ALL LIGHT FIXTURES, HVAC GRILLES, AND CEILING COMPONENTS PAINTED/ PRE-FINISHED IF AVAILABLE TO MATCH THE CEILING.
2.	CONTRACTOR TO CONFIRM ALL LIGHT FIXTURE MOUNTING HEIGHTS WITH TENANT PRIOR TO INSTALLATION.

City of Frisco Building Inspection	
Reviewed for code compliance	Permit Number: B20-02517
Date: 07/26/2020	Expiring: 07/26/2021
All work performed must meet the 2018 IRC or IRC, IMC, IPC, IECC, 5 & 6, 2012 NEC Standards, and the current City of Frisco Zoning Ordinance and all other city ordinances and state requirements.	
	EXISTING WALL TO REMAIN
	NEW CMU WALL. REFERENCE PARTITION SHEET AO.2

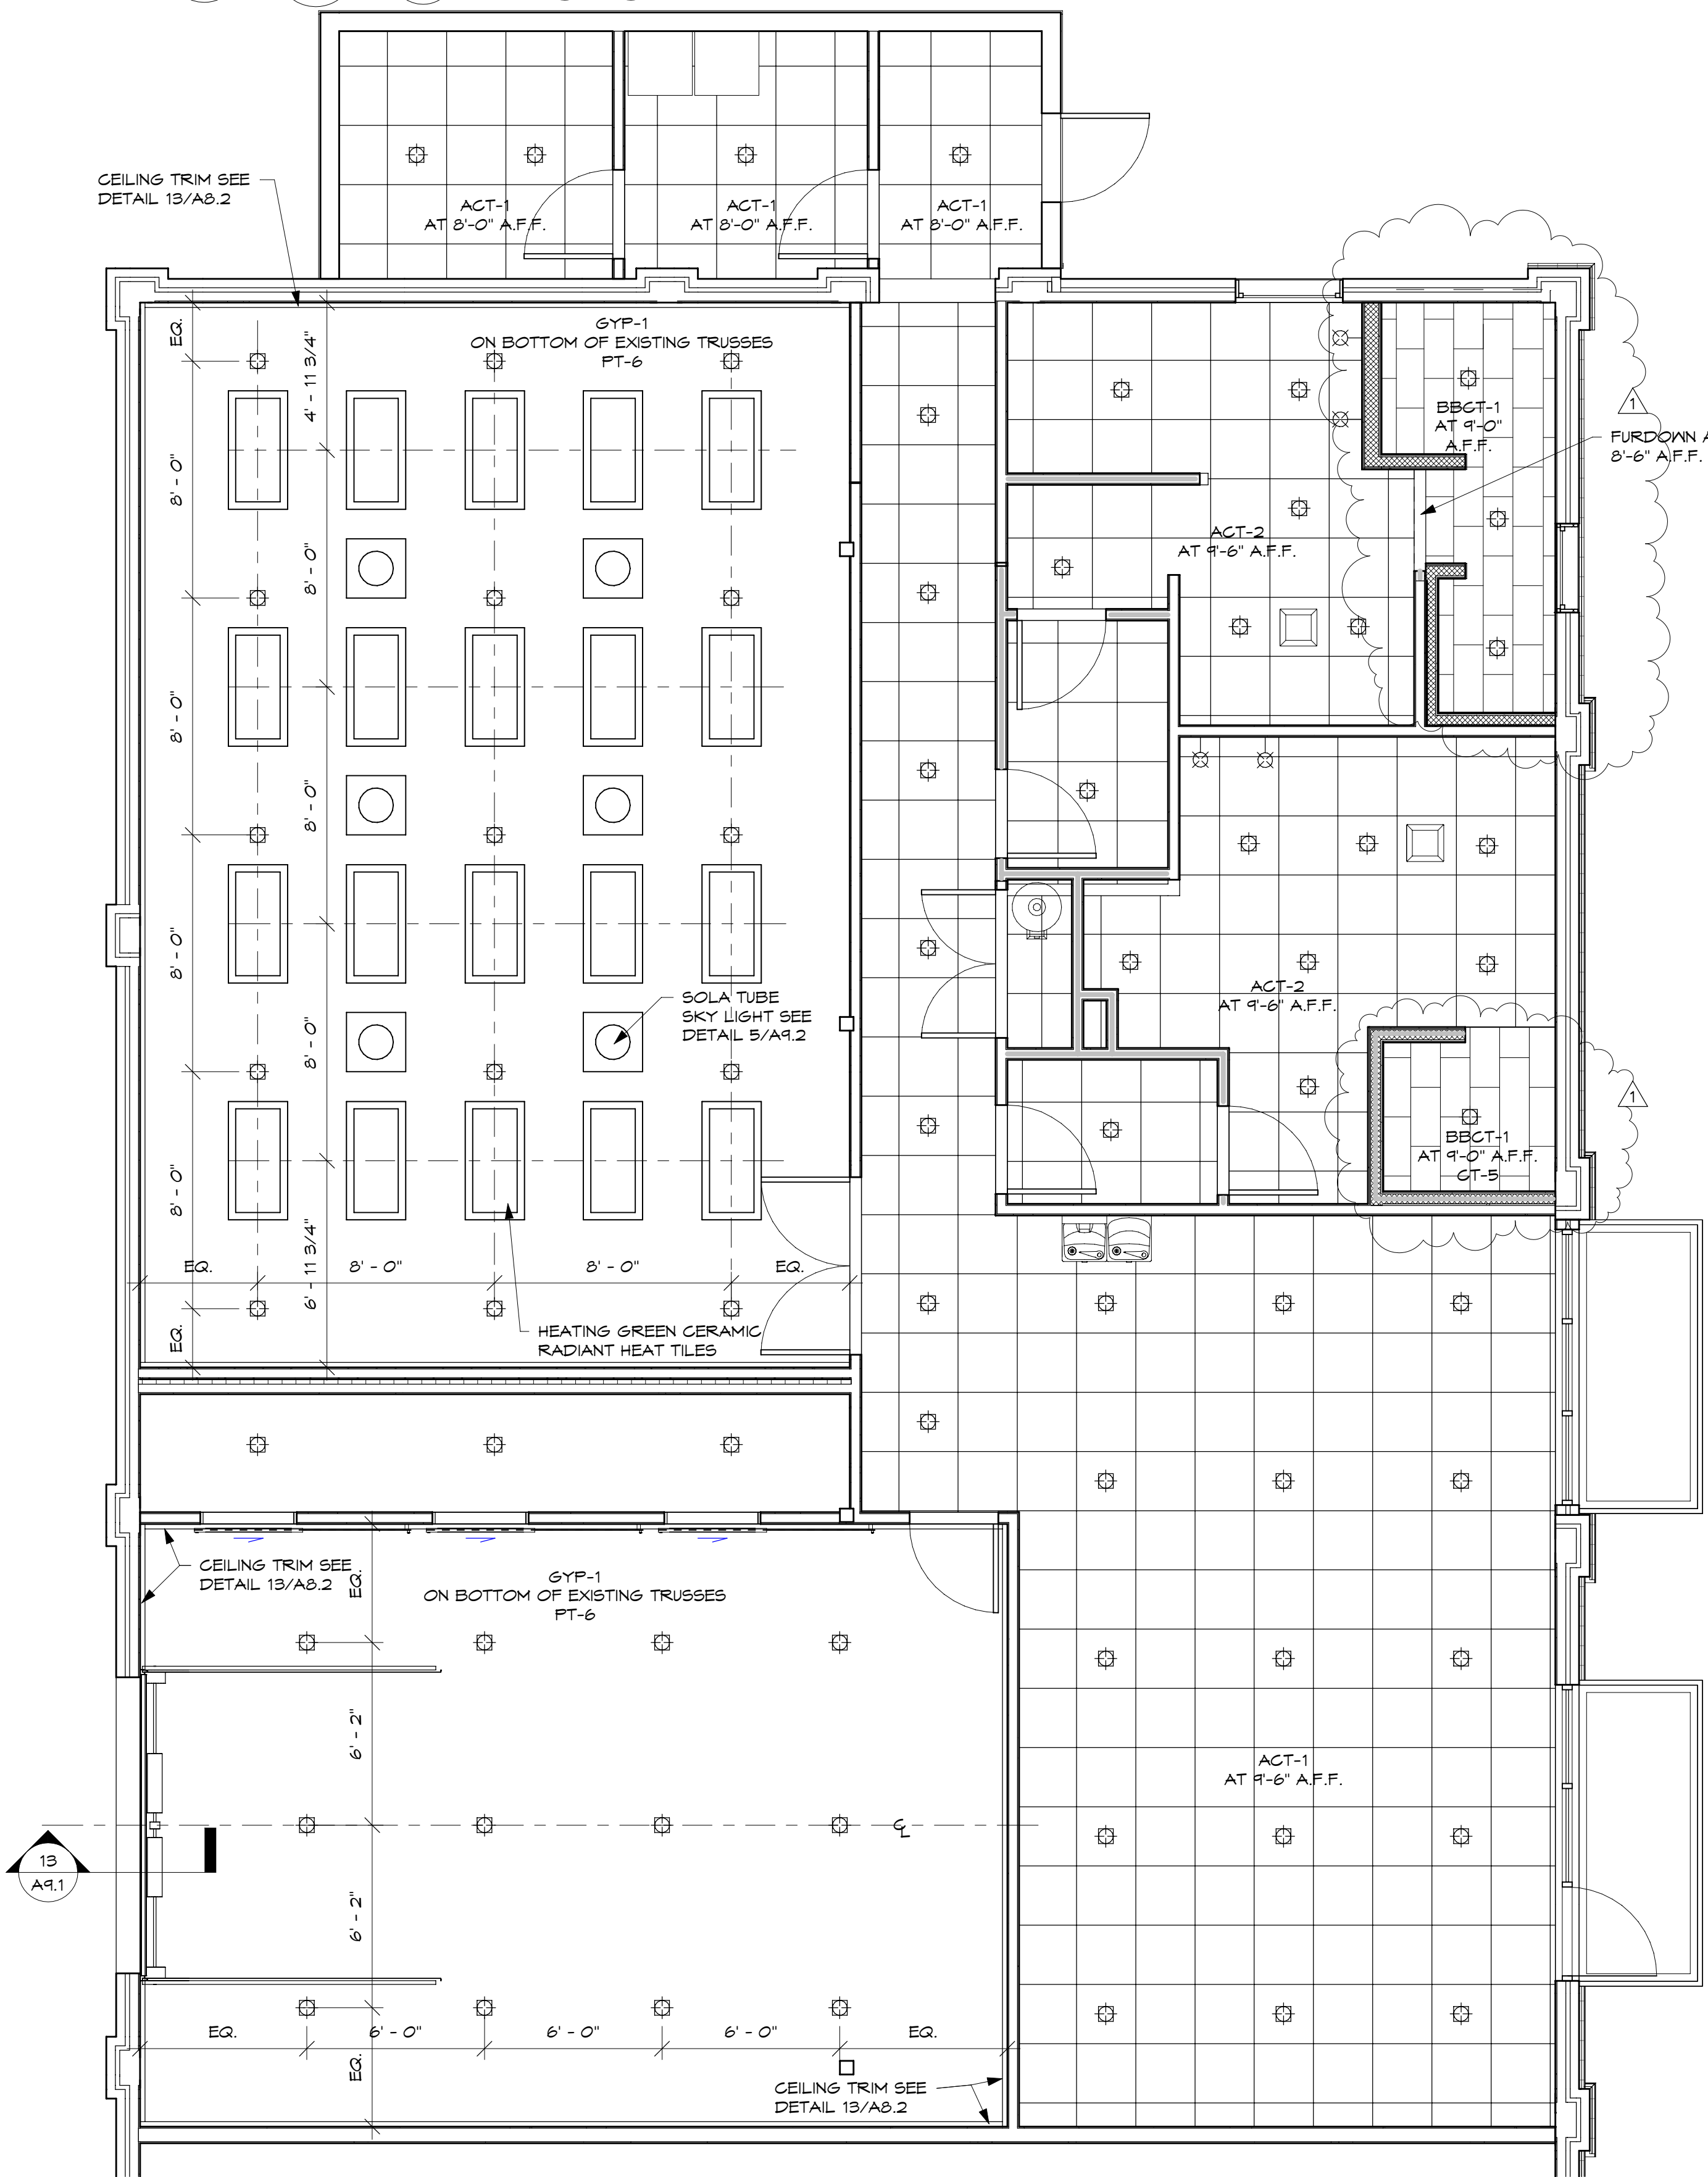

2 - SUITE 300 REFLECTED CEILING PLAN
1/4" = 1'-0"

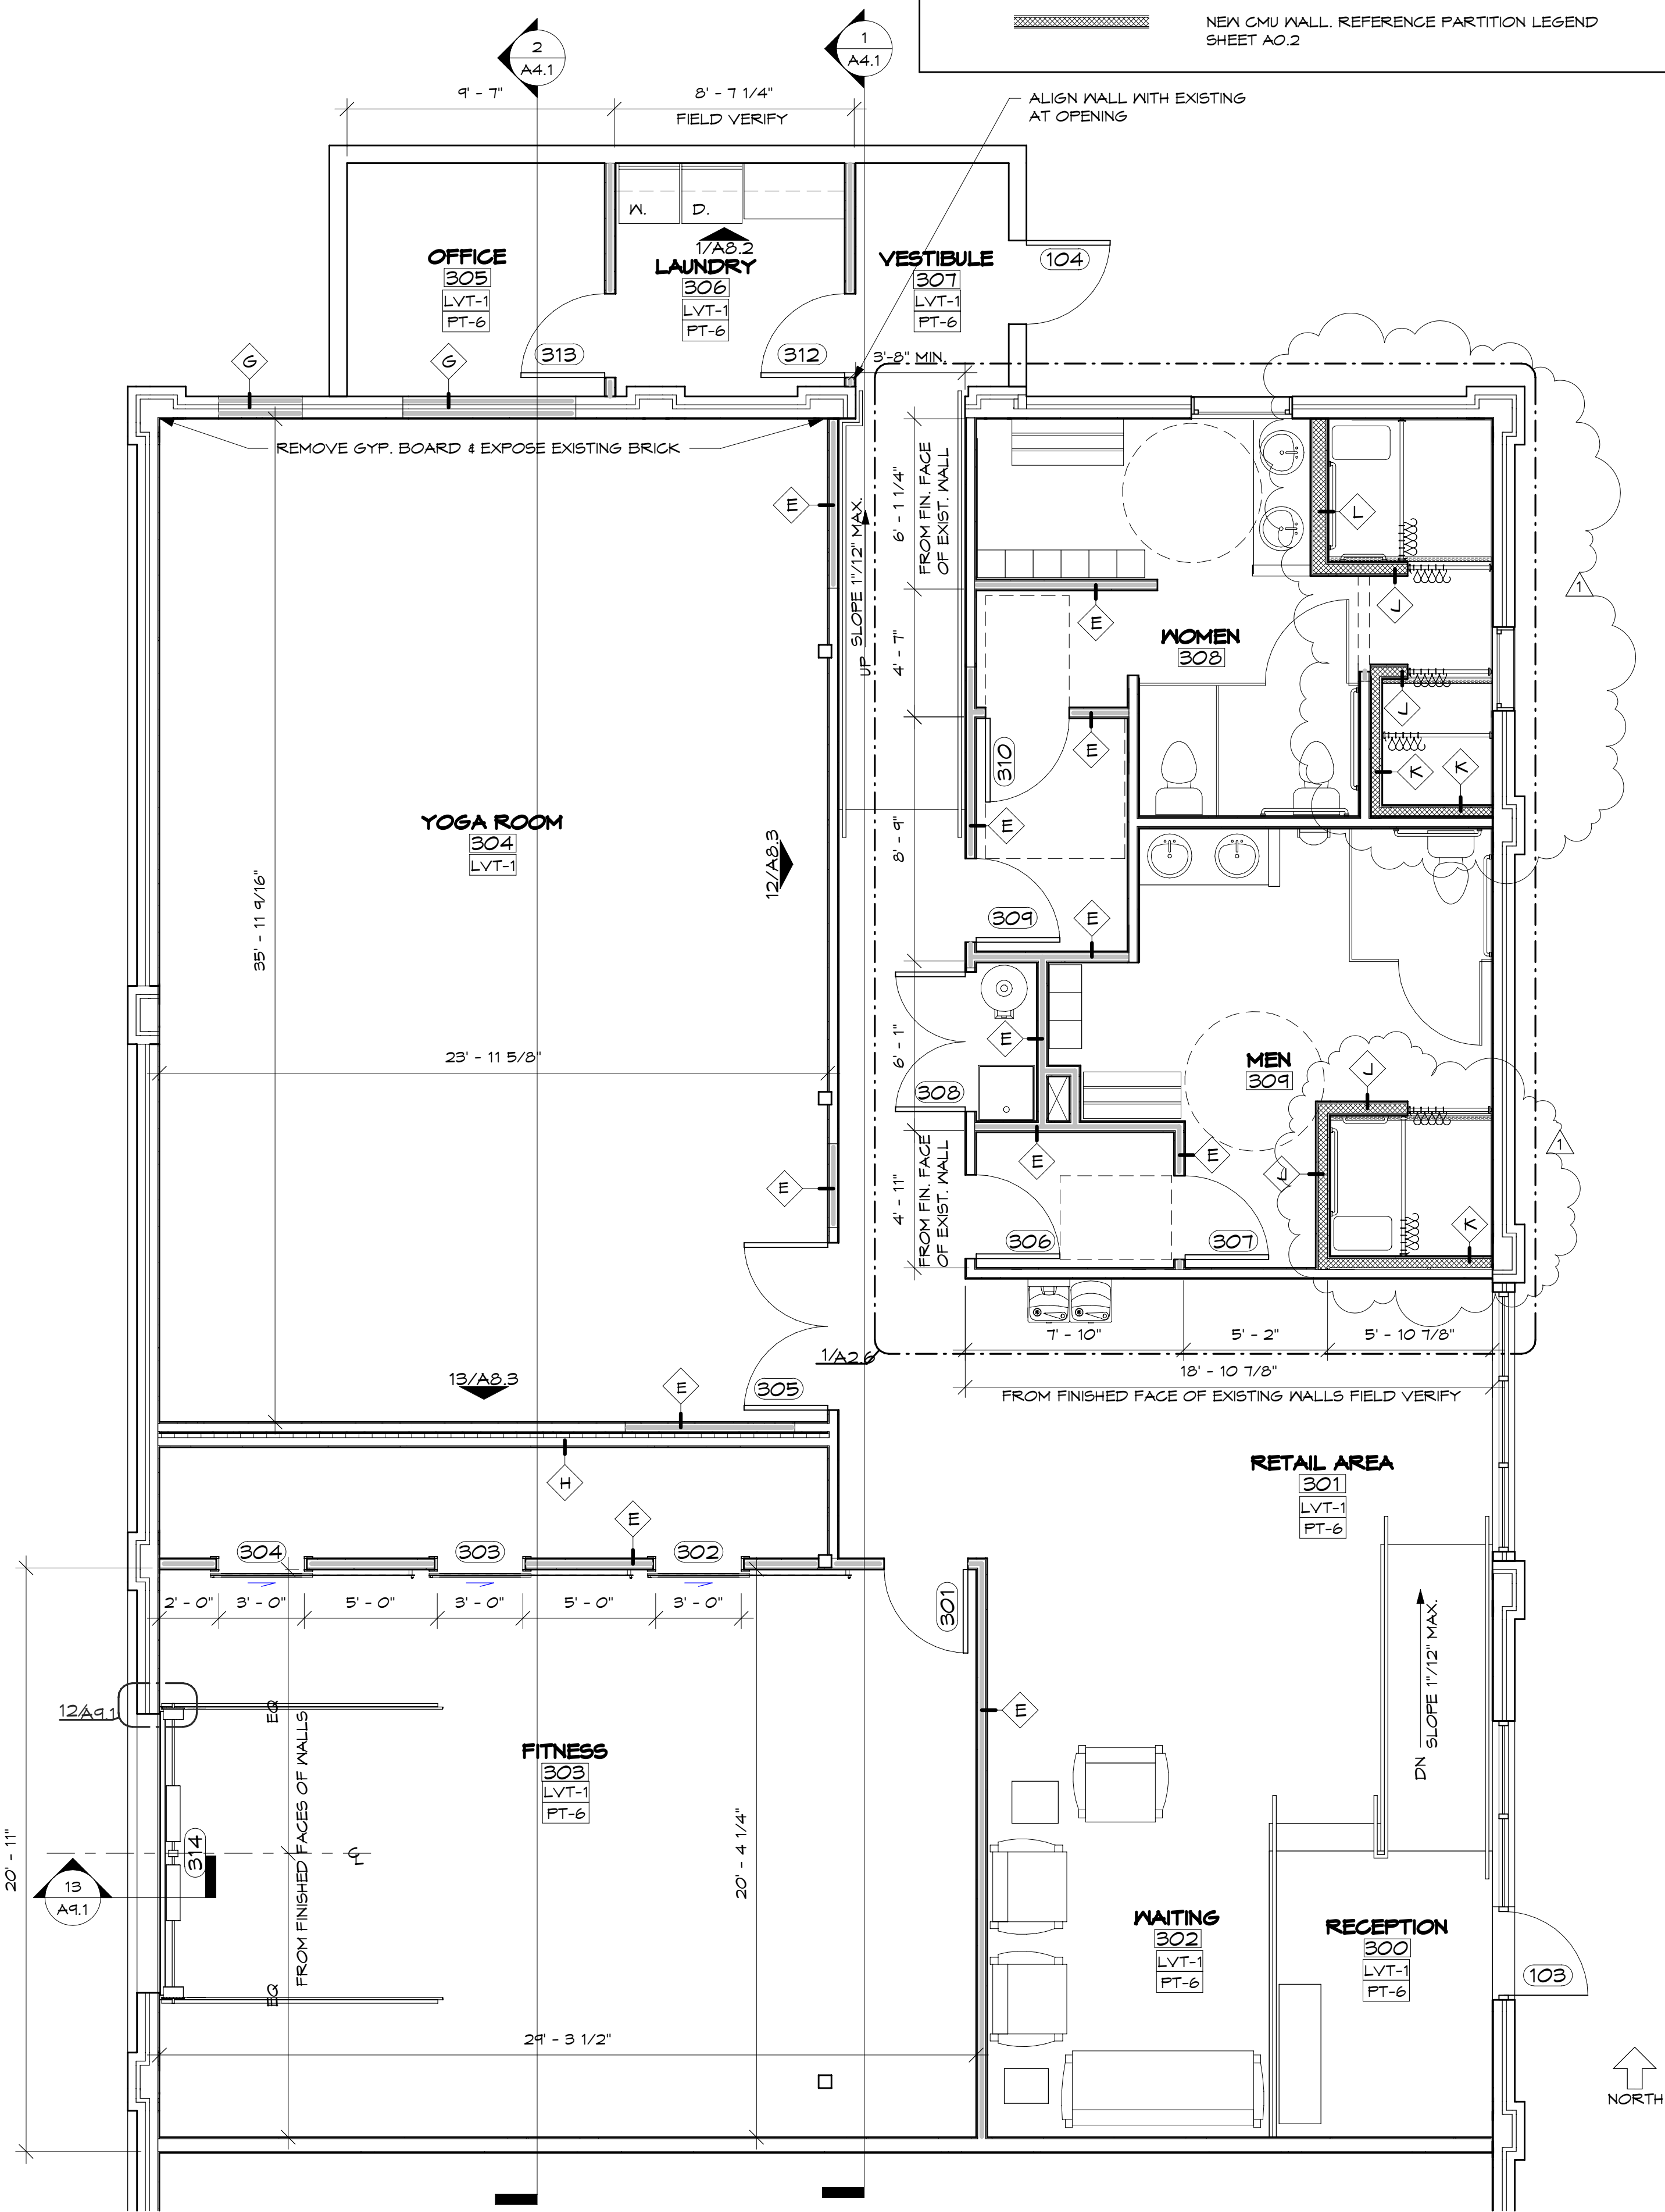

1 - SUITE 300 FLOOR PLAN
1/4" = 1'-0"

"ISSUED FOR REGULATORY REVIEW, PERMITTING, AND CONSTRUCTION", JUNE 5, 2020.

A NEW PROJECT FOR NACK DEVELOPMENT

901 N. McDonald St.
Suite 203
McKinney, Texas 75069
972.529.9790

FORD BUILDING
6990 MAIN STREET, FRISCO, TEXAS

Job No: 19043



Date: JUNE 5, 2020
Revision: JUNE 10, 2020

Sheet Title: S. 300 RCP FLR PLANS
Drawn By: GGP
Sheet Number:

A2.5