


# 2ND FLOOR PLAN

609 SW 8TH ST | BENTONVILLE, AR 72703

| WALL TYPE LEGEND                                                                    |   |
|-------------------------------------------------------------------------------------|---|
| SYMBOL                                                                              | DESCRIPTION                                                                                                |
|  | SITE VERIFIED DEMISING WALLS OR COMMON SPACE WALLS WHICH VARIED FROM THE EXISTING PLANS TRANSMITTED TO SCM |
|  | WALLS AND DOORS INCORRECTLY LOCATED ON EXISTING PLANS TRANSMITTED TO SCM                                   |

| BOMA SPACE CLASSIFICATIONS                                                          |                             |                                                                                     |                           |
|-------------------------------------------------------------------------------------|-----------------------------|-------------------------------------------------------------------------------------|---------------------------|
| COLOR                                                                               | DESCRIPTION                 | COLOR                                                                               | DESCRIPTION               |
|  | TENANT USABLE AREAS         |  | BASE BUILDING CIRCULATION |
|  | FLOOR SERVICE AREAS         |  | BUILDING SERVICE AREAS    |
|  | MAJOR VERTICAL PENETRATIONS |  | INTERIOR DOOR SETBACK     |
|  | BUILDING AMENITY AREAS      |                                                                                     |                           |

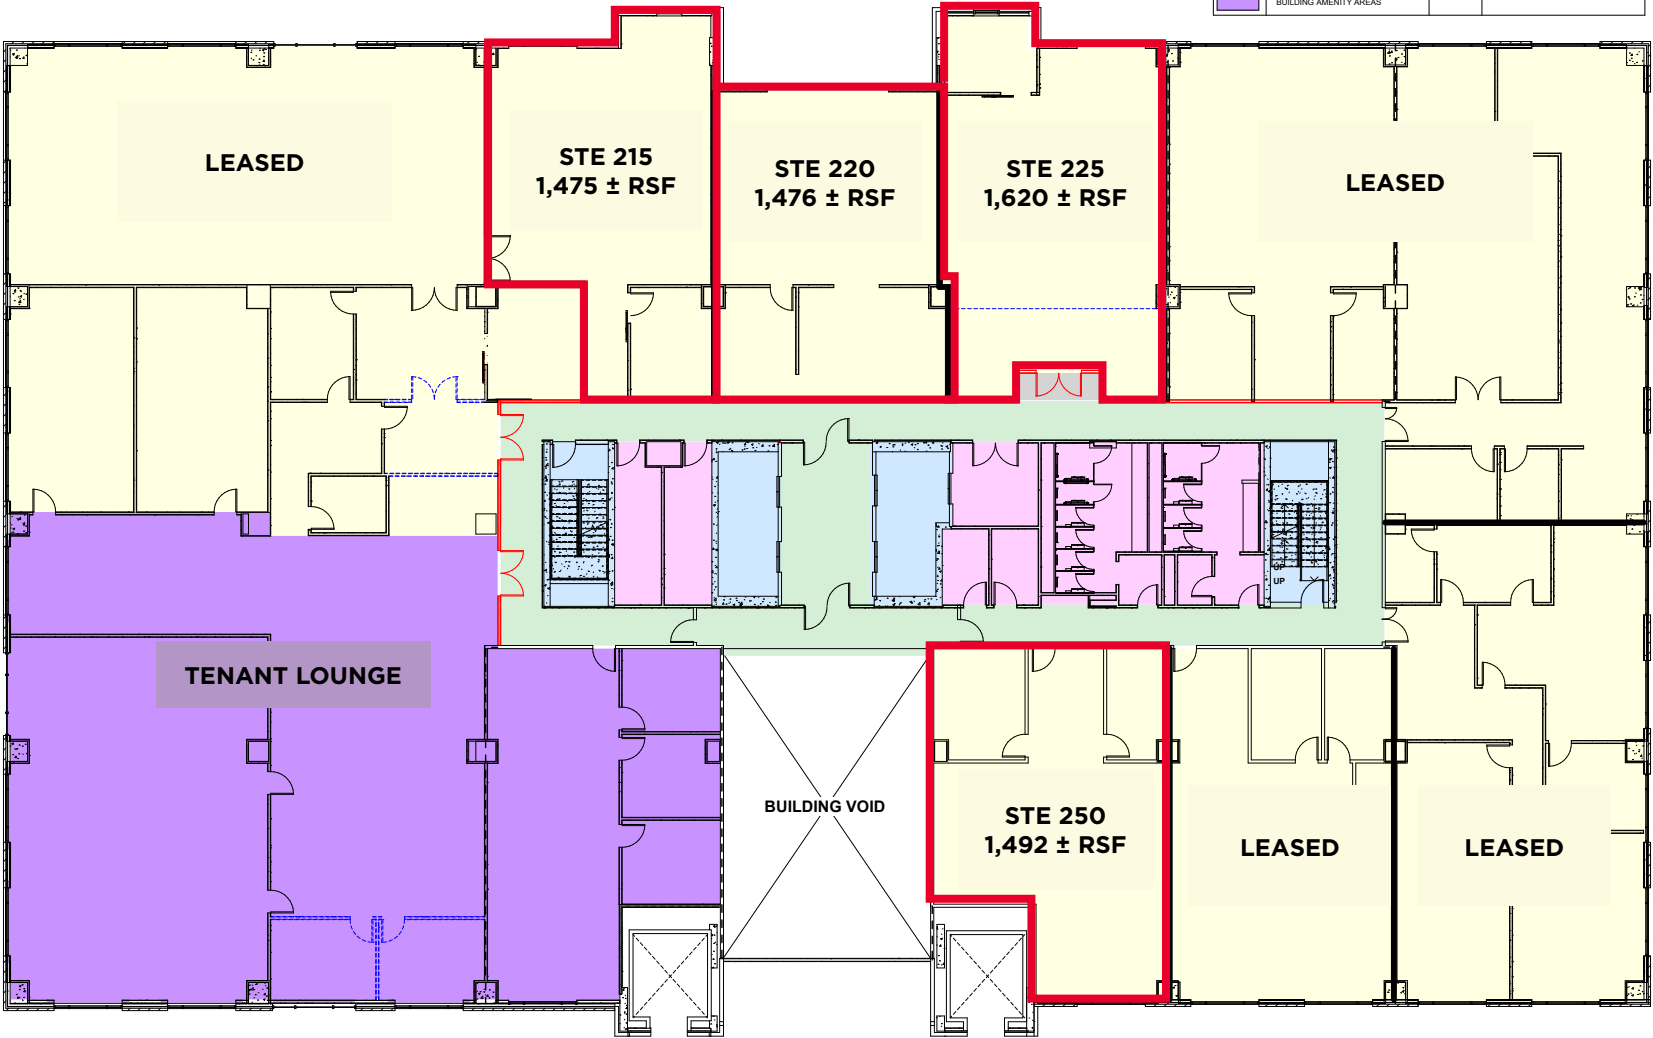

BENTONVILLE PLAZA | BOMA CALCULATIONS

609 SW EIGHTH ST, STE 220  
BENTONVILLE, AR 72712

REVISIONS:

PROJECT NO.  
24061  
DATE:  
February 10, 2025

SECOND FLOOR

A1.02

SCM ARCHITECTS PLLC

# 3RD FLOOR PLAN

609 SW 8TH ST | BENTONVILLE, AR 72703




| WALL TYPE LEGEND |   |
|------------------|---|
| SYMBOL           | DESCRIPTION                                                                                                 |
|                  | SITE VERIFIED DEMISING WALLS OR COMMON SPACE WALLS WHICH VARIED FROM THE EXISTING PLANS TRANSMITTED TO SCM. |
|                  | WALLS AND DOORS INCORRECTLY LOCATED ON EXISTING PLANS TRANSMITTED TO SCM.                                   |

| BOMA SPACE CLASSIFICATIONS |                             |       |                           |
|----------------------------|-----------------------------|-------|---------------------------|
| COLOR                      | DESCRIPTION                 | COLOR | DESCRIPTION               |
|                            | TENANT USABLE AREAS         |       | BASE BUILDING CIRCULATION |
|                            | FLOOR SERVICE AREAS         |       | BUILDING SERVICE AREAS    |
|                            | MAJOR VERTICAL PENETRATIONS |       | INTERIOR DOOR SETBACK     |
|                            | BUILDING AMENITY AREAS      |       |                           |

SCM

ARCHITECTS PLLC

1400 Kirk Road, Suite 220  
Little Rock, Arkansas 72229  
(501) 924-9000 FAX (501) 924-9001  
www.scmarchitects.com

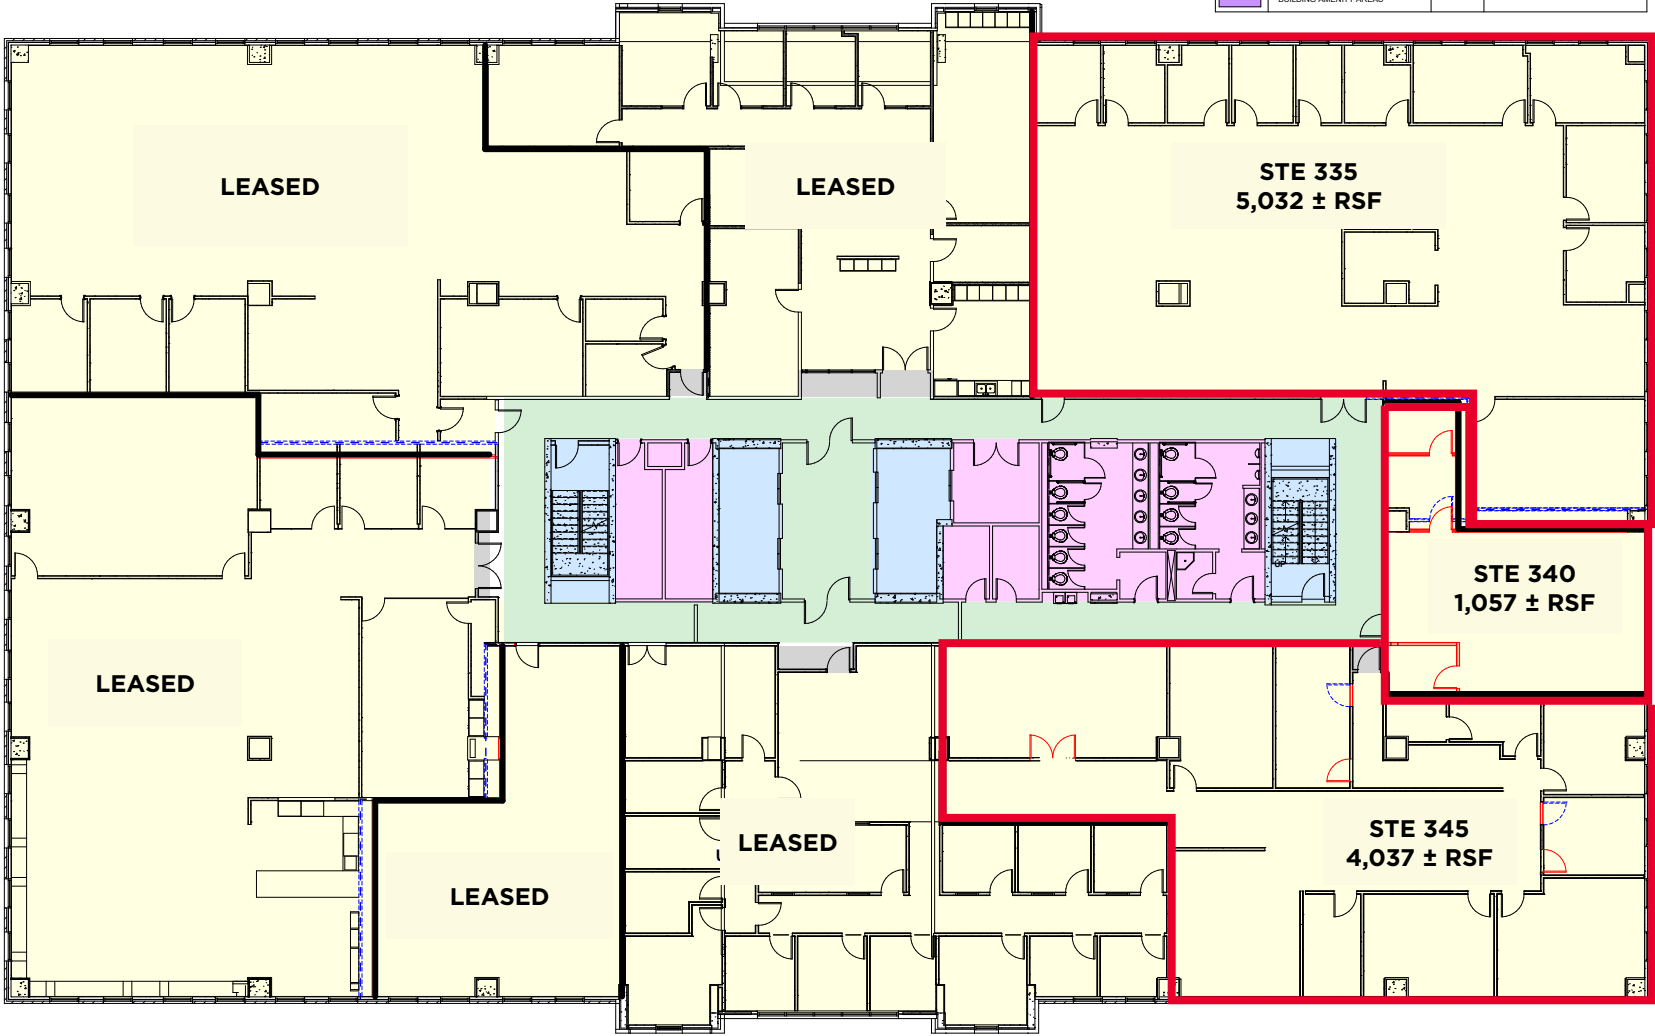

BENTONVILLE PLAZA | BOMA CALCULATIONS

609 SW EIGHTH ST, STE 220  
BENTONVILLE, AR 72712

REVISIONS:

PROJECT NO.  
24061  
DATE:  
February 10, 2025

THIRD FLOOR

A1.03

SCM ARCHITECTS PLLC

2/10/2025 10:05:51 AM



# 4TH FLOOR PLAN

609 SW 8TH ST | BENTONVILLE, AR 72703




| WALL TYPE LEGEND |   |
|------------------|---|
| SYMBOL           | DESCRIPTION                                                                                                 |
|                  | SITE VERIFIED DEMISING WALLS OR COMMON SPACE WALLS WHICH VARIED FROM THE EXISTING PLANS TRANSMITTED TO SCM. |
|                  | WALLS AND DOORS INCORRECTLY LOCATED ON EXISTING PLANS TRANSMITTED TO SCM.                                   |

| BOMA SPACE CLASSIFICATIONS |                             |       |                           |
|----------------------------|-----------------------------|-------|---------------------------|
| COLOR                      | DESCRIPTION                 | COLOR | DESCRIPTION               |
|                            | TENANT USABLE AREAS         |       | BASE BUILDING CIRCULATION |
|                            | FLOOR SERVICE AREAS         |       | BUILDING SERVICE AREAS    |
|                            | MAJOR VERTICAL PENETRATIONS |       | INTERIOR DOOR SETBACK     |
|                            | BUILDING AMENITY AREAS      |       |                           |

SCM

ARCHITECTS P.L.L.C.

1400 KIRK ROAD, SUITE 220  
LITTLE ROCK, ARKANSAS 72229  
(501) 254-3025 FAX (501) 254-4777  
WWW.SCMARCHITECTS.COM

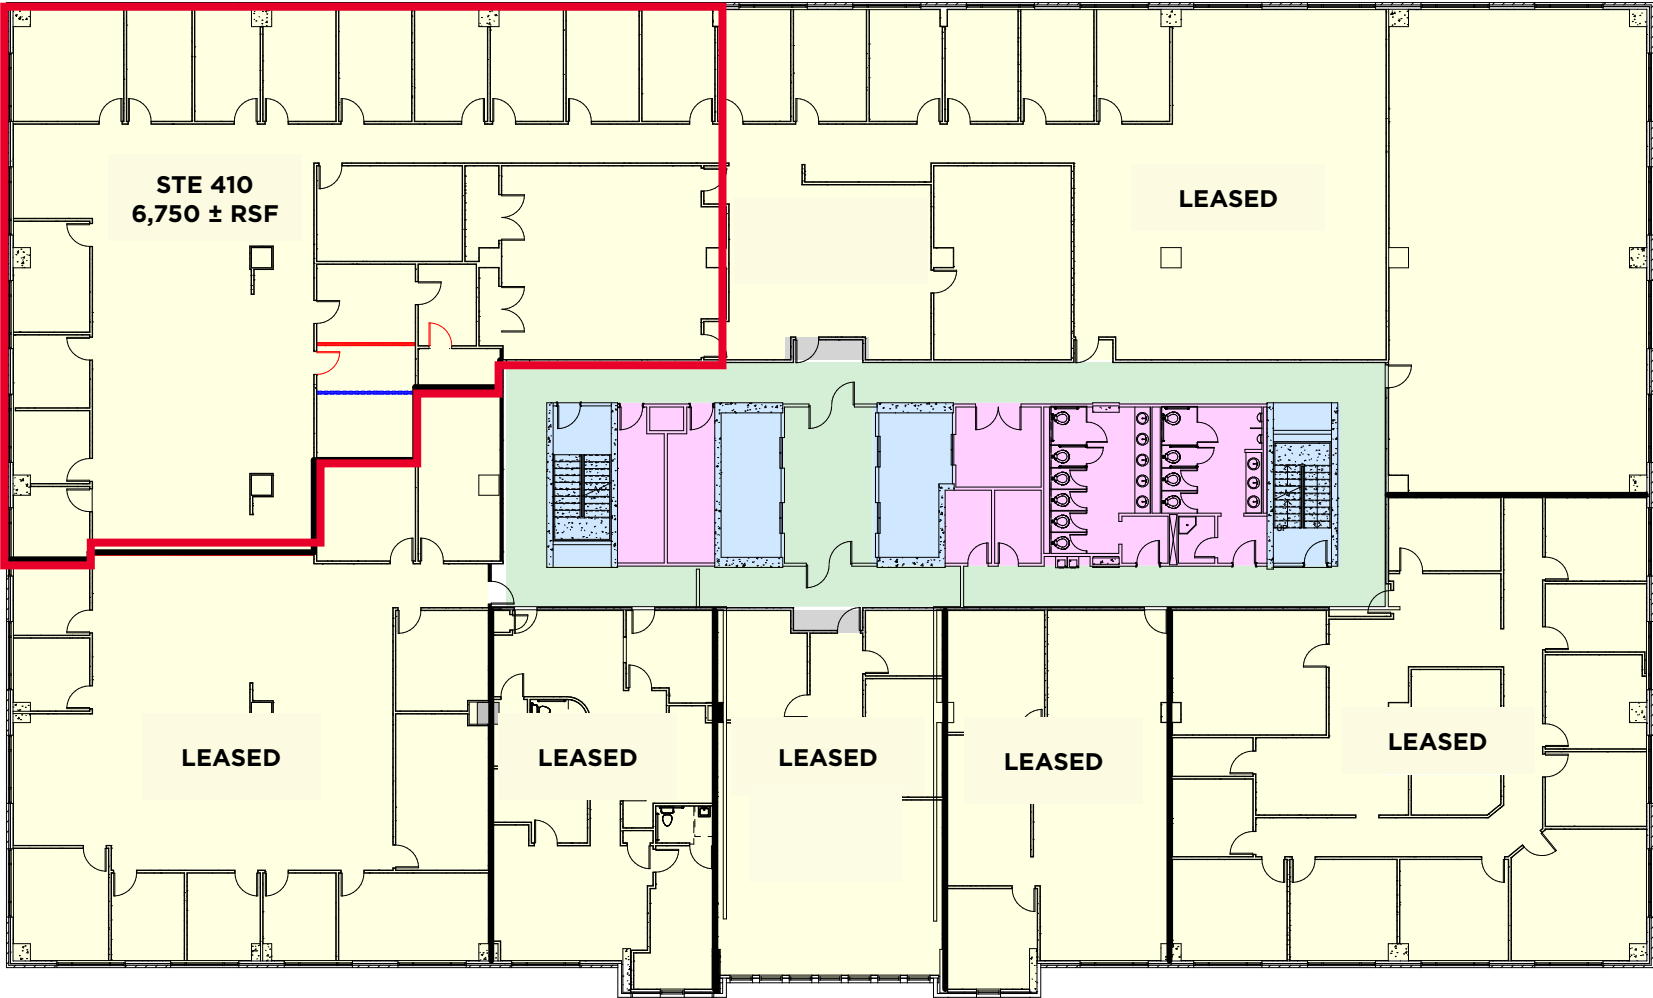

BENTONVILLE PLAZA | BOMA CALCULATIONS

609 SW EIGHTH ST, STE 220  
BENTONVILLE, AR 72712

REVISIONS:

PROJECT NO.  
24061  
DATE  
February 10, 2025

FOURTH FLOOR

A1.04

SCM ARCHITECTS P.L.L.C.

2/10/2025 10:05:52 AM

# 5TH FLOOR PLAN


609 SW 8TH ST | BENTONVILLE, AR 72703



| WALL TYPE LEGEND |   |
|------------------|---|
| SYMBOL           | DESCRIPTION                                                                                                |
|                  | SITE VERIFIED DEMISING WALLS OR COMMON SPACE WALLS WHICH VARIED FROM THE EXISTING PLANS TRANSMITTED TO SCM |
|                  | WALLS AND DOORS INCORRECTLY LOCATED ON EXISTING PLANS TRANSMITTED TO SCM                                   |

| BOMA SPACE CLASSIFICATIONS |                             |       |                           |
|----------------------------|-----------------------------|-------|---------------------------|
| COLOR                      | DESCRIPTION                 | COLOR | DESCRIPTION               |
|                            | TENANT USABLE AREAS         |       | BASE BUILDING CIRCULATION |
|                            | FLOOR SERVICE AREAS         |       | BUILDING SERVICE AREAS    |
|                            | MAJOR VERTICAL PENETRATIONS |       | INTERIOR DOOR SETBACK     |
|                            | BUILDING AMENITY AREAS      |       |                           |

**SCM**  
ARCHITECTS PLLC  
1400 Kirk Road, Suite 220  
Little Rock, Arkansas 72229  
601.264.3055 FAX: 670.568.4777  
www.scmarchitects.com

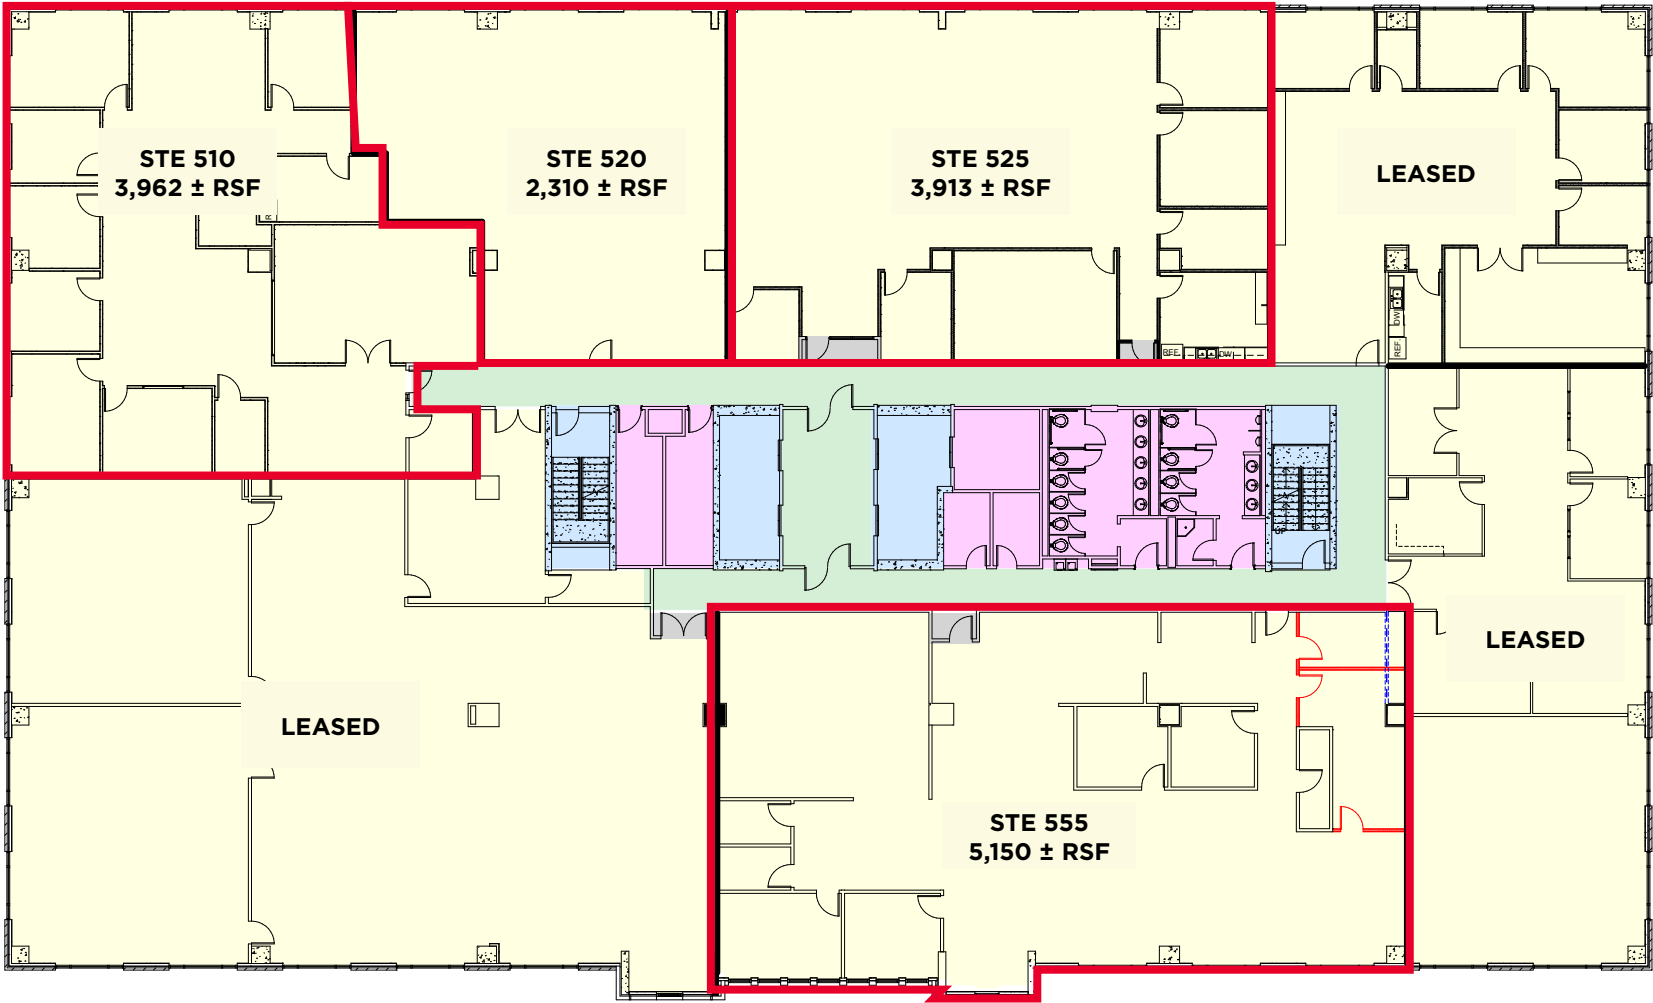

BENTONVILLE PLAZA | BOMA CALCULATIONS

609 SW EIGHTH ST, STE 220  
BENTONVILLE, AR 72712

REVISIONS:

PROJECT NO.  
24061  
DATE:  
February 10, 2025

FIFTH FLOOR

A1.05

SCM ARCHITECTS PLLC

2/10/2025 10:05:52 AM

5F FIFTH FLOOR  
1/8" = 1'-0"

0 2 4 8 16 24  
SCALE AT FULL SIZE: 1/8" = 1'-0"

# 7TH FLOOR PLAN

609 SW 8TH ST | BENTONVILLE, AR 72703




| WALL TYPE LEGEND |   |
|------------------|---|
| SYMBOL           | DESCRIPTION                                                                                                |
|                  | SITE VERIFIED DEMISING WALLS OR COMMON SPACE WALLS WHICH VARIED FROM THE EXISTING PLANS TRANSMITTED TO SCM |
|                  | WALLS AND DOORS INCORRECTLY LOCATED ON EXISTING PLANS TRANSMITTED TO SCM                                   |

| BOMA SPACE CLASSIFICATIONS |                             |       |                           |
|----------------------------|-----------------------------|-------|---------------------------|
| COLOR                      | DESCRIPTION                 | COLOR | DESCRIPTION               |
|                            | TENANT USABLE AREAS         |       | BASE BUILDING CIRCULATION |
|                            | FLOOR SERVICE AREAS         |       | BUILDING SERVICE AREAS    |
|                            | MAJOR VERTICAL PENETRATIONS |       | INTERIOR DOOR SETBACK     |
|                            | BUILDING AMENITY AREAS      |       |                           |

SCM

ARCHITECTS PLLC

1400 Kirk Road, Suite 220  
Little Rock, Arkansas 72223  
501.284.3655 FAX: 478.66.4777  
www.scmarchitects.com

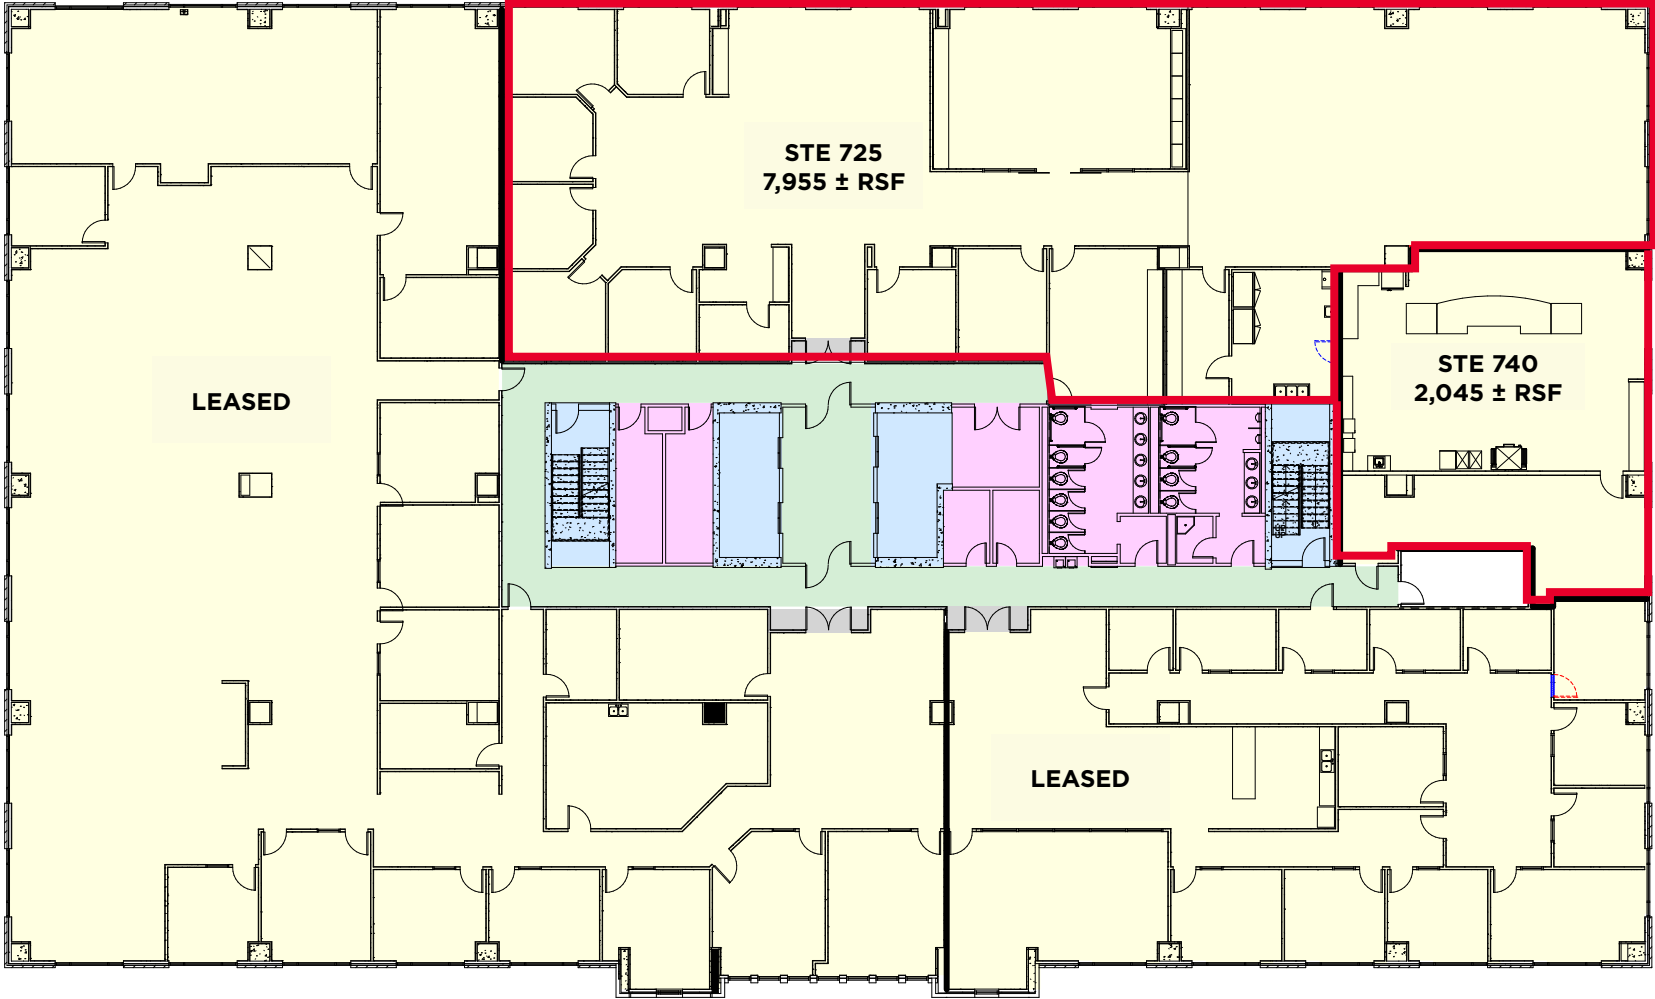

BENTONVILLE PLAZA | BOMA CALCULATIONS

609 SW EIGHTH ST., STE 220  
BENTONVILLE, AR 72712

REVISIONS:


PROJECT NO.  
24061  
DATE:  
February 10, 2025

SEVENTH FLOOR

A1.07

SCM ARCHITECTS PLLC

2/10/2025 10:05:53 AM

 

# 8TH FLOOR PLAN

609 SW 8TH ST | BENTONVILLE, AR 72703




| WALL TYPE LEGEND |   |
|------------------|---|
| SYMBOL           | DESCRIPTION                                                                                                 |
|                  | SITE VERIFIED DEMISING WALLS OR COMMON SPACE WALLS WHICH VARIED FROM THE EXISTING PLANS TRANSMITTED TO SCM. |
|                  | WALLS AND DOORS INCORRECTLY LOCATED ON EXISTING PLANS TRANSMITTED TO SCM.                                   |

| BOMA SPACE CLASSIFICATIONS |                             |       |                           |
|----------------------------|-----------------------------|-------|---------------------------|
| COLOR                      | DESCRIPTION                 | COLOR | DESCRIPTION               |
|                            | TENANT USABLE AREAS         |       | BASE BUILDING CIRCULATION |
|                            | FLOOR SERVICE AREAS         |       | BUILDING SERVICE AREAS    |
|                            | MAJOR VERTICAL PENETRATIONS |       | INTERIOR DOOR SETBACK     |
|                            | BUILDING AMENITY AREAS      |       |                           |

SCM

ARCHITECTS PLLC

1400 Kirk Road, Suite 220  
Little Rock, Arkansas 72229  
(501) 924-9000 FAX (501) 924-9177  
www.scmarchitects.com

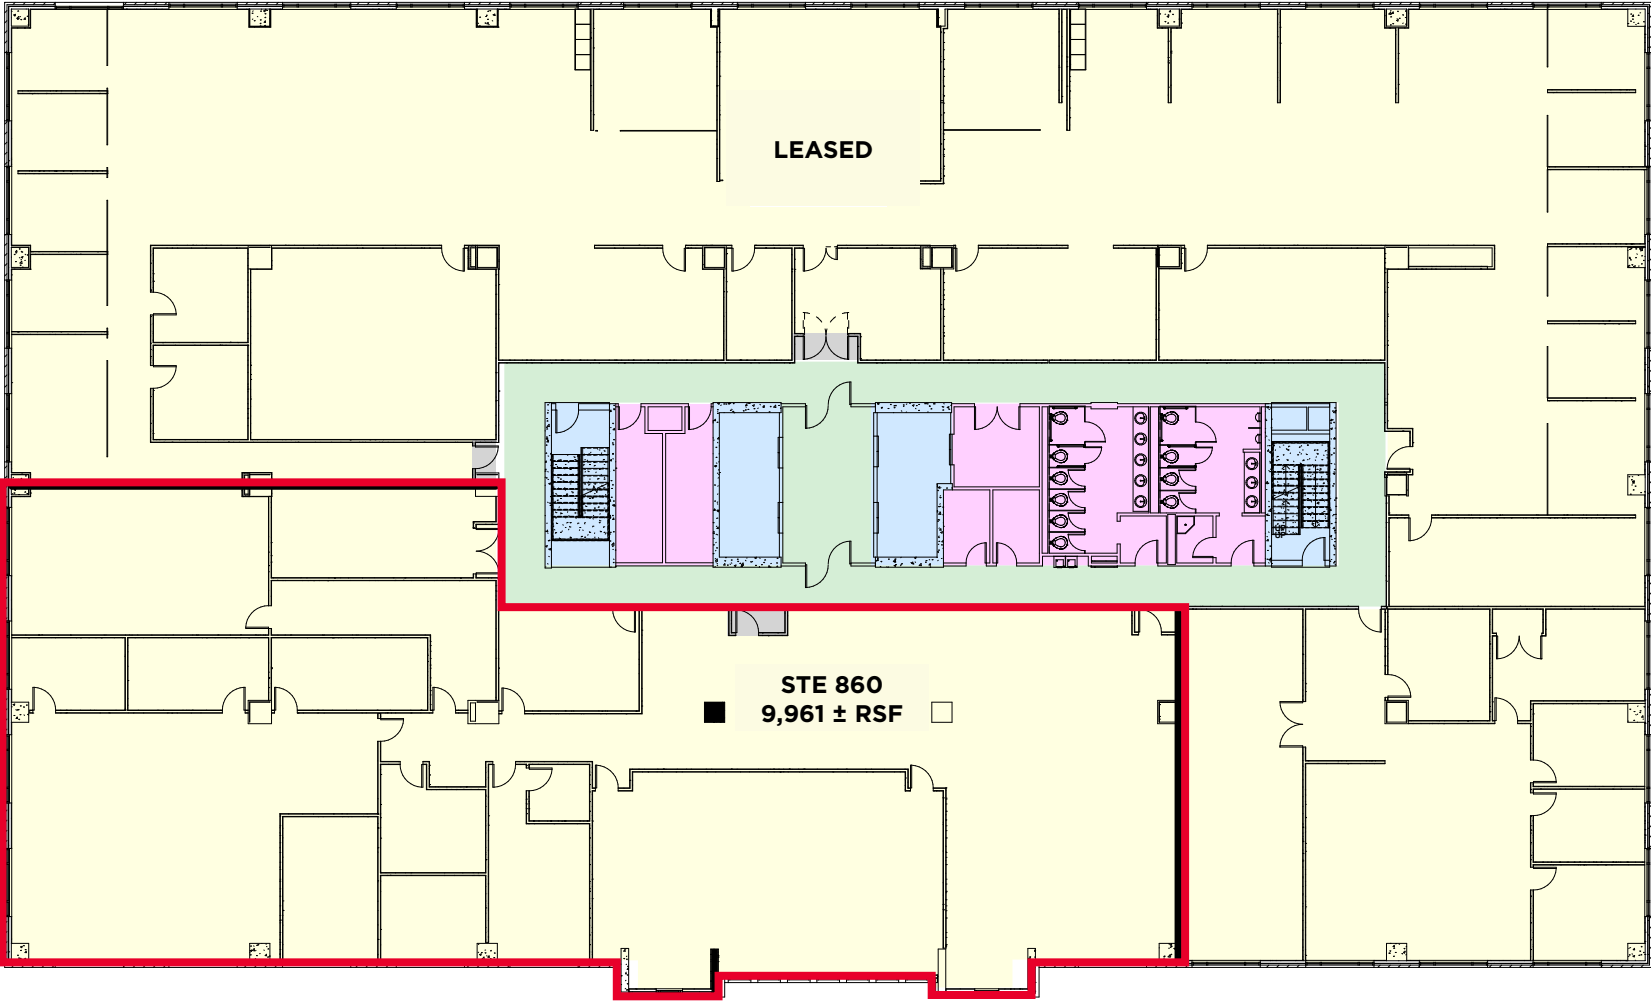

BENTONVILLE PLAZA | BOMA CALCULATIONS

609 SW EIGHTH ST, STE 220  
BENTONVILLE, AR 72712

REVISIONS:


PROJECT NO.  
24061  
DATE:  
February 10, 2025

EIGHTH FLOOR

A1.08

SCM ARCHITECTS PLLC

2/10/2025 10:05:53 AM

 

# 9TH FLOOR PLAN

609 SW 8TH ST | BENTONVILLE, AR 72703




| WALL TYPE LEGEND |   |
|------------------|---|
| SYMBOL           | DESCRIPTION                                                                                                 |
|                  | SITE VERIFIED DEMISING WALLS OR COMMON SPACE WALLS WHICH VARIED FROM THE EXISTING PLANS TRANSMITTED TO SCM. |
|                  | WALLS AND DOORS INCORRECTLY LOCATED ON EXISTING PLANS TRANSMITTED TO SCM.                                   |

| BOMA SPACE CLASSIFICATIONS |                             |       |                           |
|----------------------------|-----------------------------|-------|---------------------------|
| COLOR                      | DESCRIPTION                 | COLOR | DESCRIPTION               |
|                            | TENANT USABLE AREAS         |       | BASE BUILDING CIRCULATION |
|                            | FLOOR SERVICE AREAS         |       | BUILDING SERVICE AREAS    |
|                            | MAJOR VERTICAL PENETRATIONS |       | INTERIOR DOOR SETBACK     |
|                            | BUILDING AMENITY AREAS      |       |                           |

SCM

ARCHITECTS PLLC

1400 Kirk Road, Suite 220  
Little Rock, Arkansas 72223  
501-264-3855 FAX: 479-665-7777  
www.scmarchitects.com

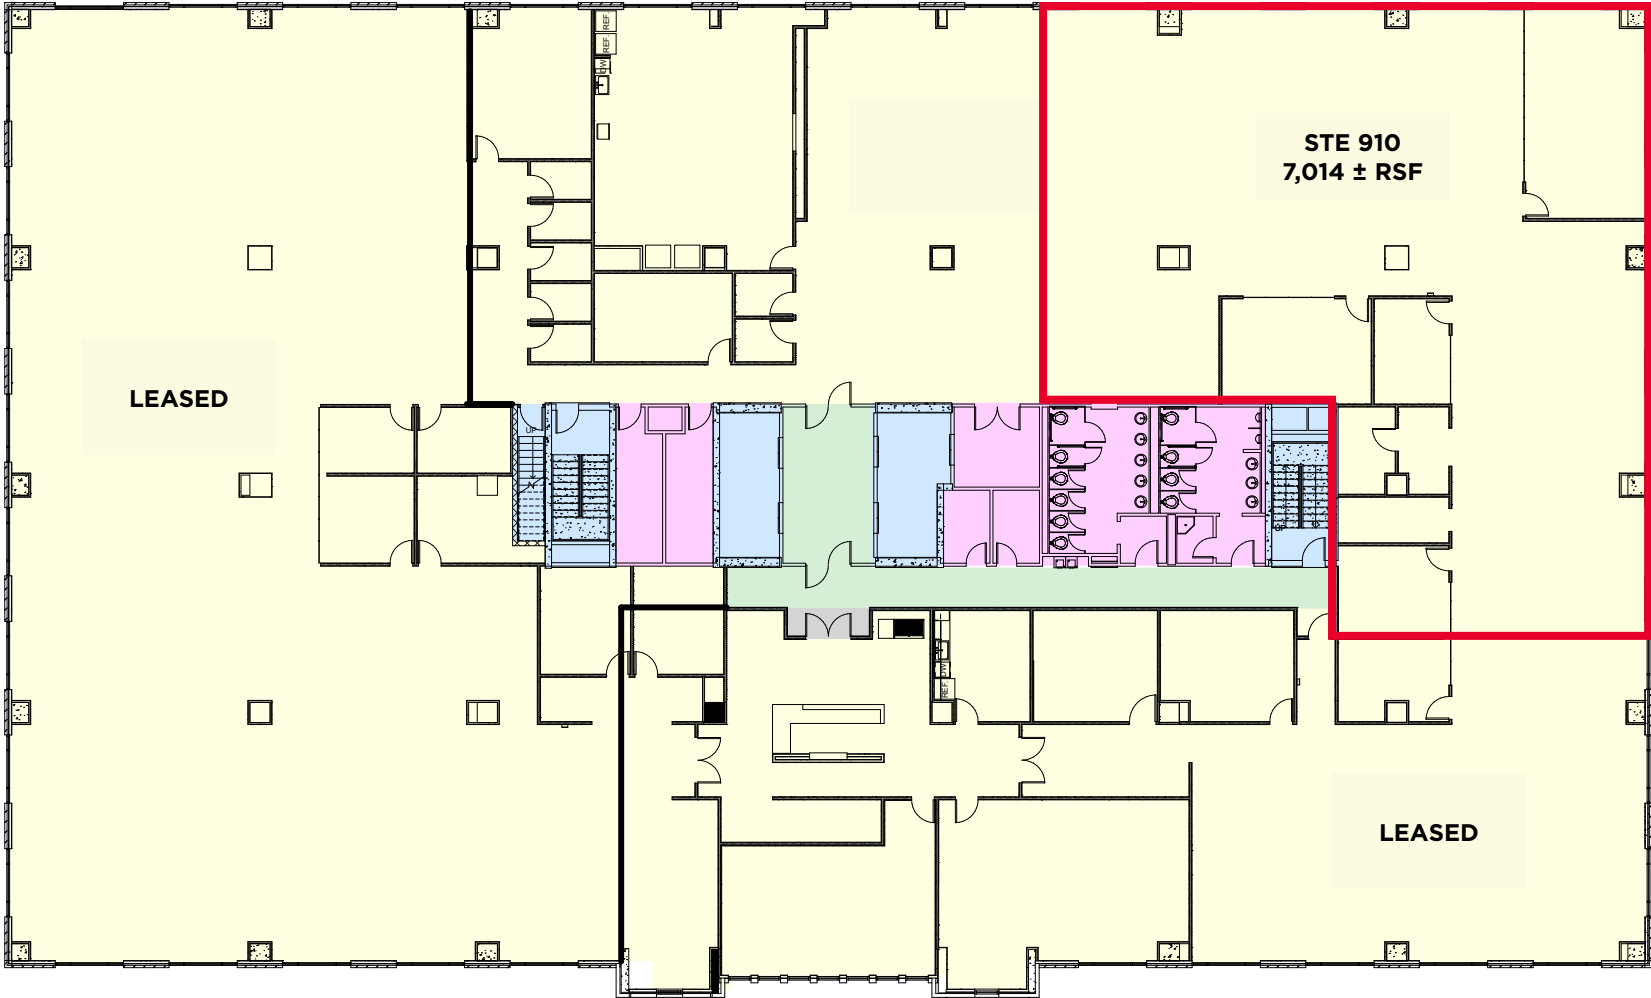

BENTONVILLE PLAZA | BOMA CALCULATIONS

609 SW EIGHTH ST., STE 220  
BENTONVILLE, AR 72712

REVISIONS:

PROJECT NO.  
24061  
DATE:  
February 10, 2025

NINTH FLOOR

A1.09

SCM ARCHITECTS PLLC

2/10/2025 10:05:54 AM

