

08/05/26 -- 1:49:26 PM -- rudeenarchitects -- ELENA TORRES

A1 FIRST FLOOR PLAN - OPTION A

SCALE: 1/8" = 1'-0"



THESE DESIGNS AND DRAWINGS ARE THE EXCLUSIVE PROPERTY OF RUDEEN & ASSOCIATES ARCHITECTS, AND ARE NOT TO BE USED OR DUPLICATED WITHOUT PERMISSION. COPYRIGHT © 2026. ALL RIGHTS RESERVED.

AREAS	
FIRST FLOOR AREA:	10,920 SF
SECOND FLOOR AREA:	10,920 SF
TOTAL BUILDING AREA:	21,840 SF

rudeenarchitects
Boise + San Francisco

199 North Capitol Blvd.
Suite 602
Boise, Idaho 83702

Phone 208-338-1413
info@rudeenarchitects.com

architecture
planning
project management



New Construction:

Medical Office

5963 West Emerald Street
Boise, Idaho 83704



FIRST FLOOR PLAN

Sheet Title:

AS NOTED

Scale:

2618

Project Number:

August 05, 2026

Date:


2618 A201.DWG

File Name:

Revisions:

A2.01


RESERVED FOR JURISDICTION

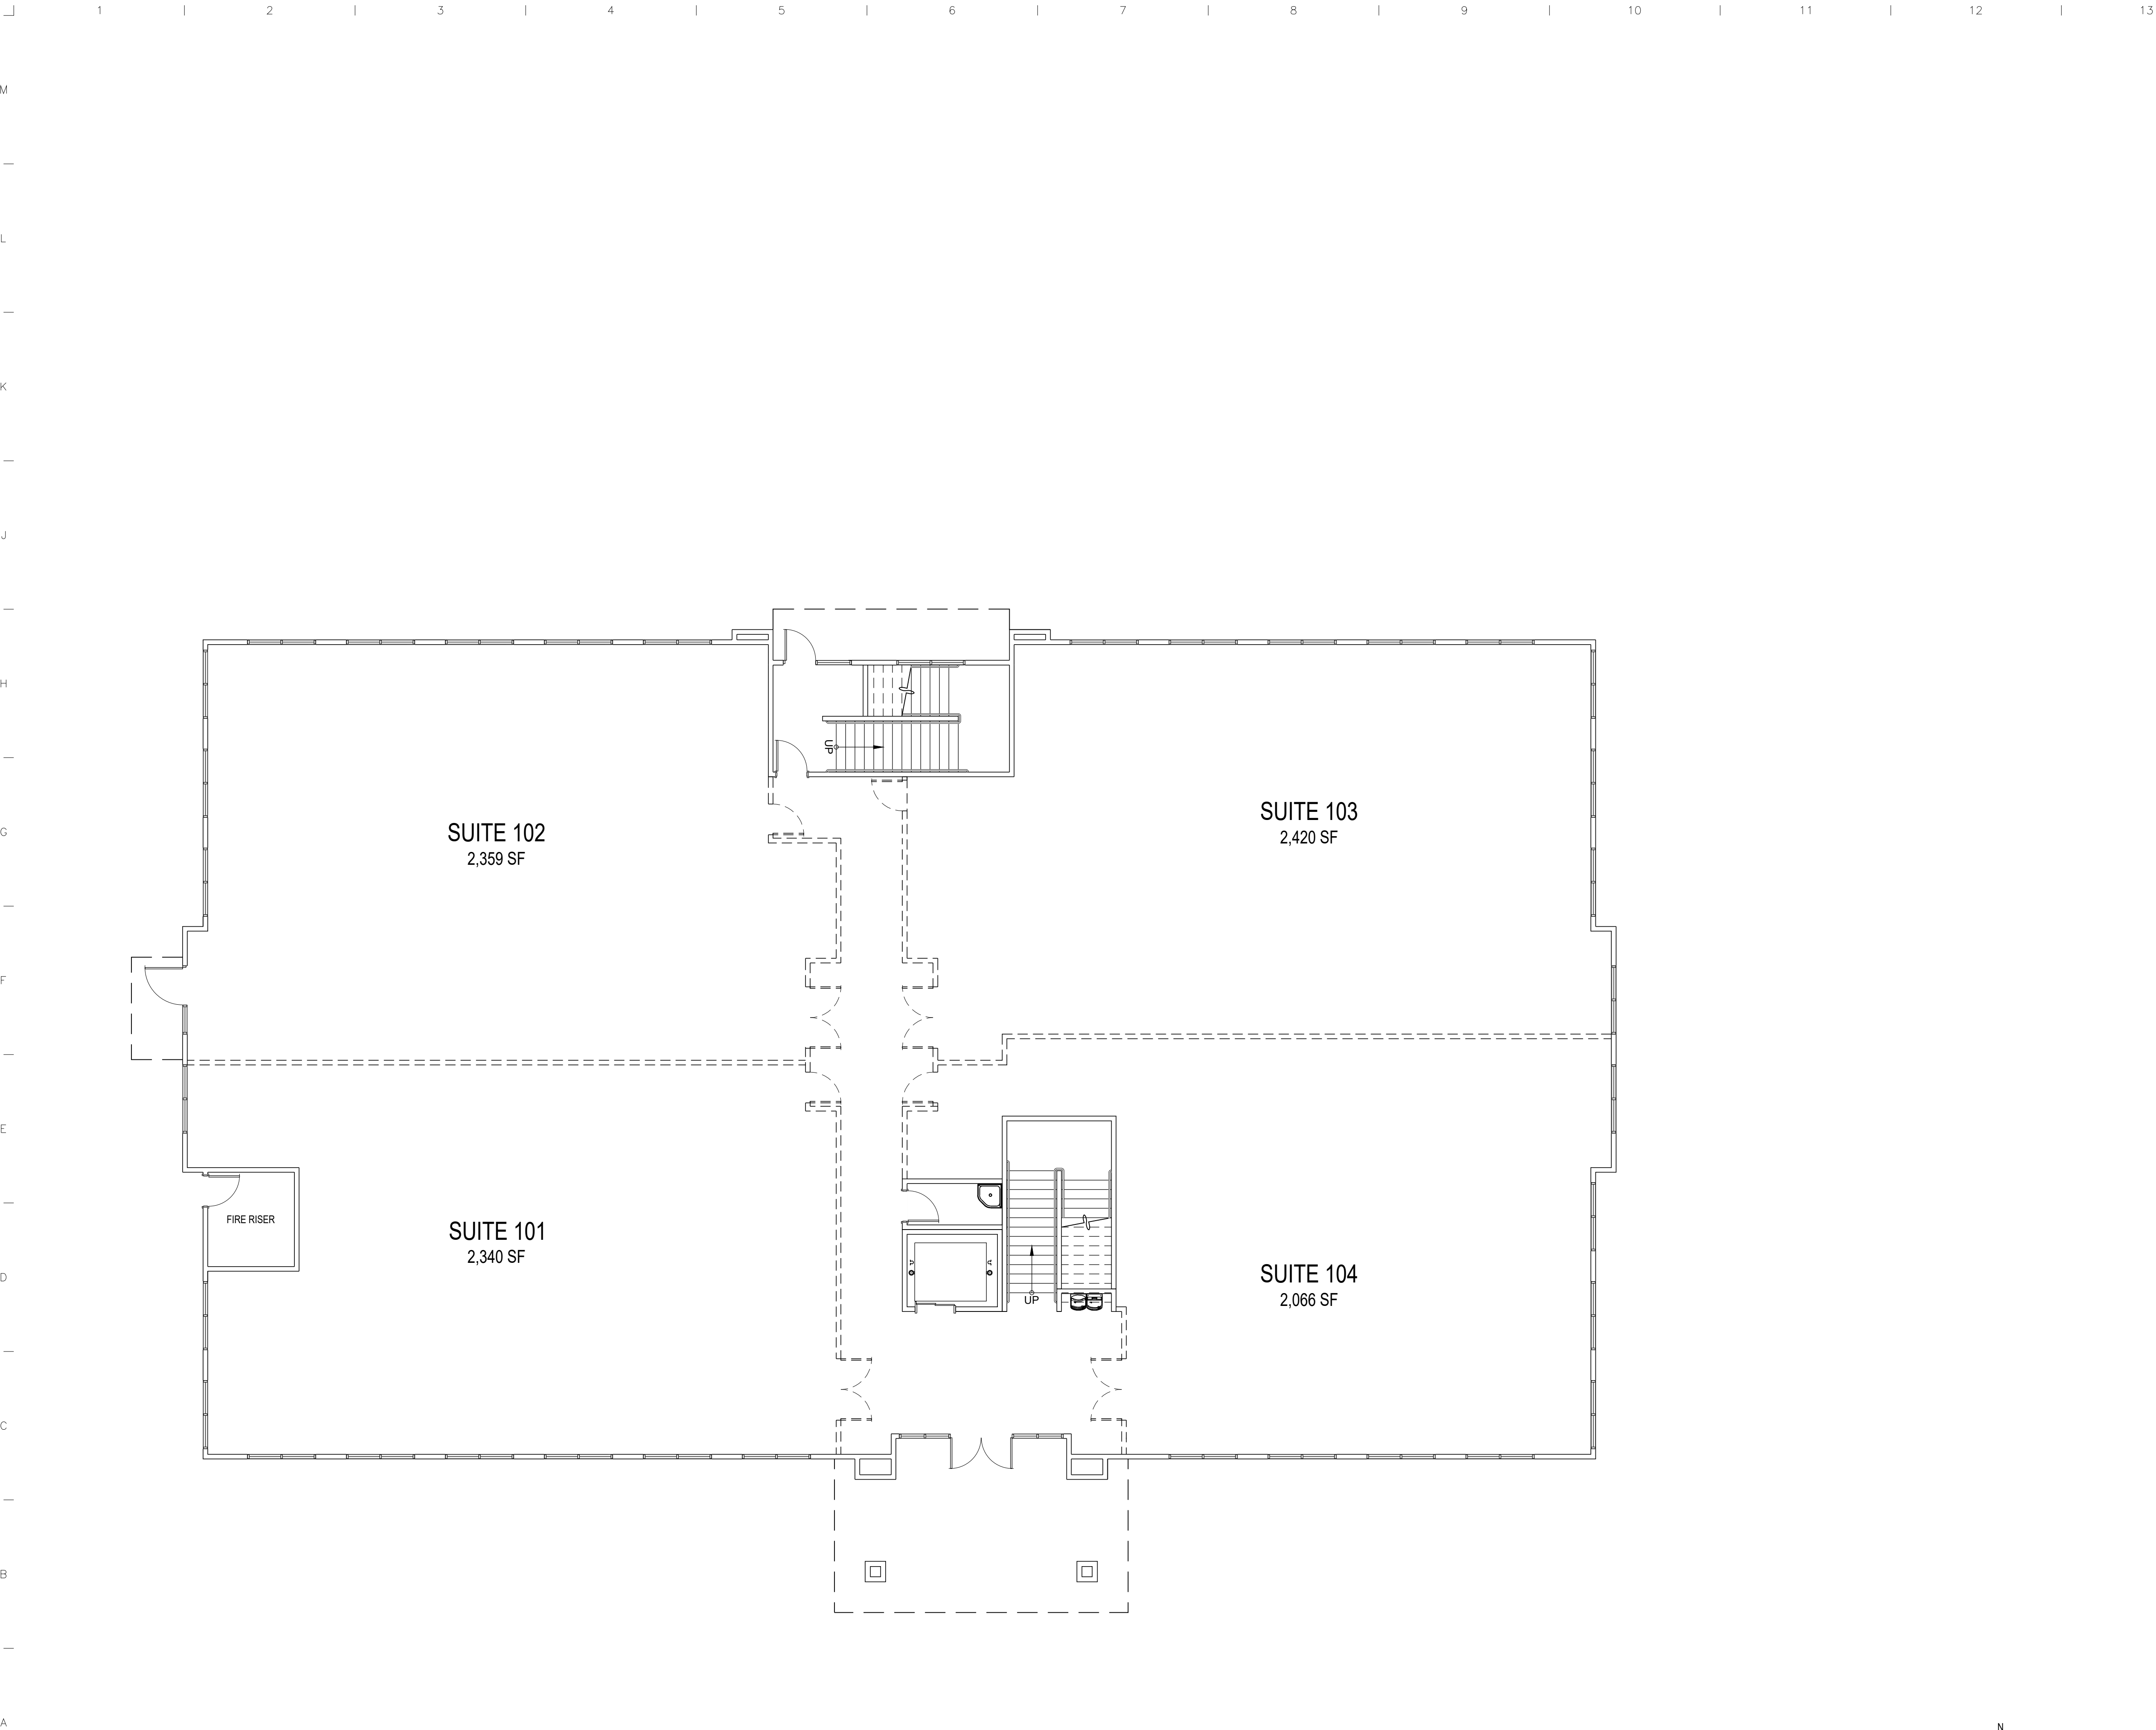

08/05/26 - 1:49:27 PM - rudeenarchitects - ELENA TORRES

A1 SECOND FLOOR PLAN - OPTION A

SCALE: 1/8" = 1'-0"

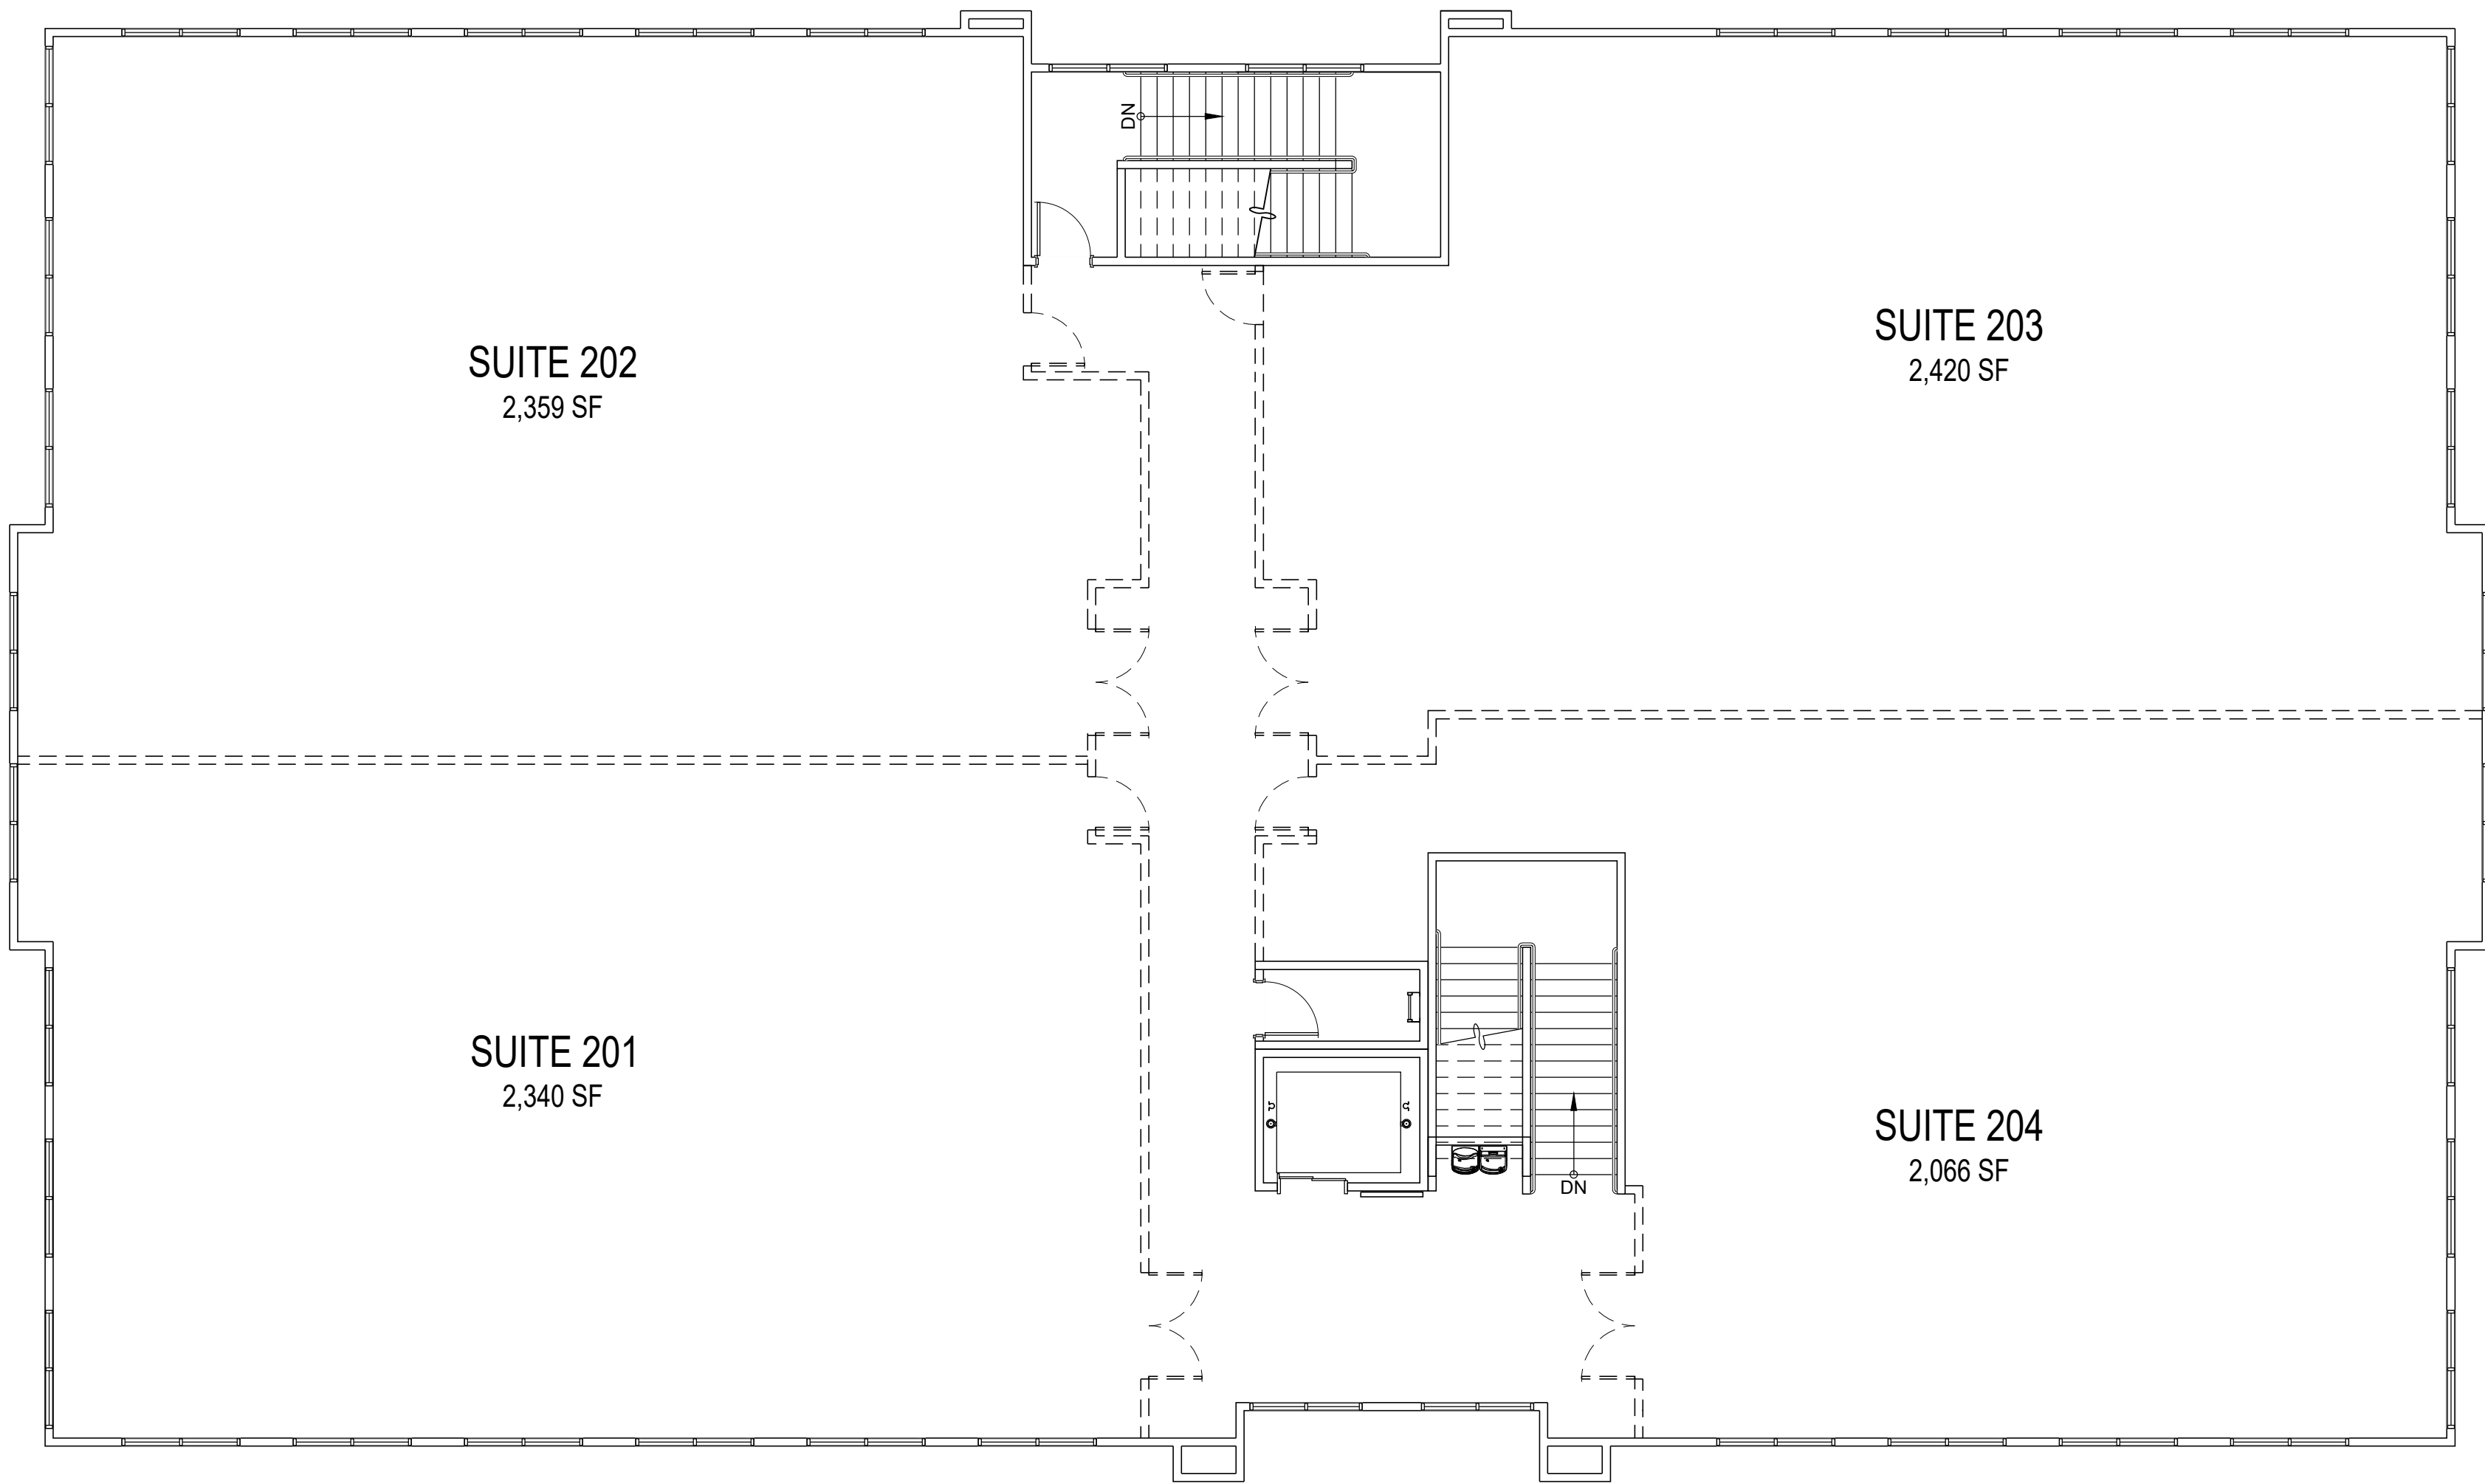

THESE DESIGNS AND DRAWINGS ARE THE EXCLUSIVE PROPERTY OF RUDEEN & ASSOCIATES ARCHITECTS, AND ARE NOT TO BE USED OR DUPLICATED WITHOUT PERMISSION. COPYRIGHT © 2026. ALL RIGHTS RESERVED.

AREAS	
FIRST FLOOR AREA:	10,920 SF
SECOND FLOOR AREA:	10,920 SF
TOTAL BUILDING AREA:	21,840 SF

rudeenarchitects
Boise + San Francisco

199 North Capitol Blvd.
Suite 602
Boise, Idaho 83702

Phone 208-338-1413
info@rudeenarchitects.com

architecture
planning
project management



New Construction:

Medical Office

5963 West Emerald Street
Boise, Idaho 83704



SECOND FLOOR PLAN

Sheet Title:

AS NOTED

Scale:

2618

Project Number:

August 05, 2026

Date:

2618 A202.DWG

File Name:

Revisions:

A2.02

RESERVED FOR JURISDICTION

08/05/26 - 1:49:29 PM - rudeenarchitects - ELENA TORRES

A1 FIRST FLOOR PLAN - OPTION B

SCALE: 1/8" = 1'-0"



THESE DESIGNS AND DRAWINGS ARE THE EXCLUSIVE PROPERTY OF RUDEEN & ASSOCIATES ARCHITECTS, AND ARE NOT TO BE USED OR DUPLICATED WITHOUT PERMISSION. COPYRIGHT © 2026. ALL RIGHTS RESERVED.

AREAS	
FIRST FLOOR AREA:	10,920 SF
SECOND FLOOR AREA:	10,920 SF
TOTAL BUILDING AREA:	21,840 SF

rudeenarchitects
Boise + San Francisco

199 North Capitol Blvd.
Suite 602
Boise, Idaho 83702

Phone 208-338-1413
info@rudeenarchitects.com

architecture
planning
project management



New Construction:

Medical Office

5963 West Emerald Street
Boise, Idaho 83704



FIRST FLOOR PLAN

Sheet Title:

AS NOTED

Scale:

2618

Project Number:

August 05, 2026

Date:


2618 A201.DWG

File Name:

Revisions:

A2.01


RESERVED FOR JURISDICTION

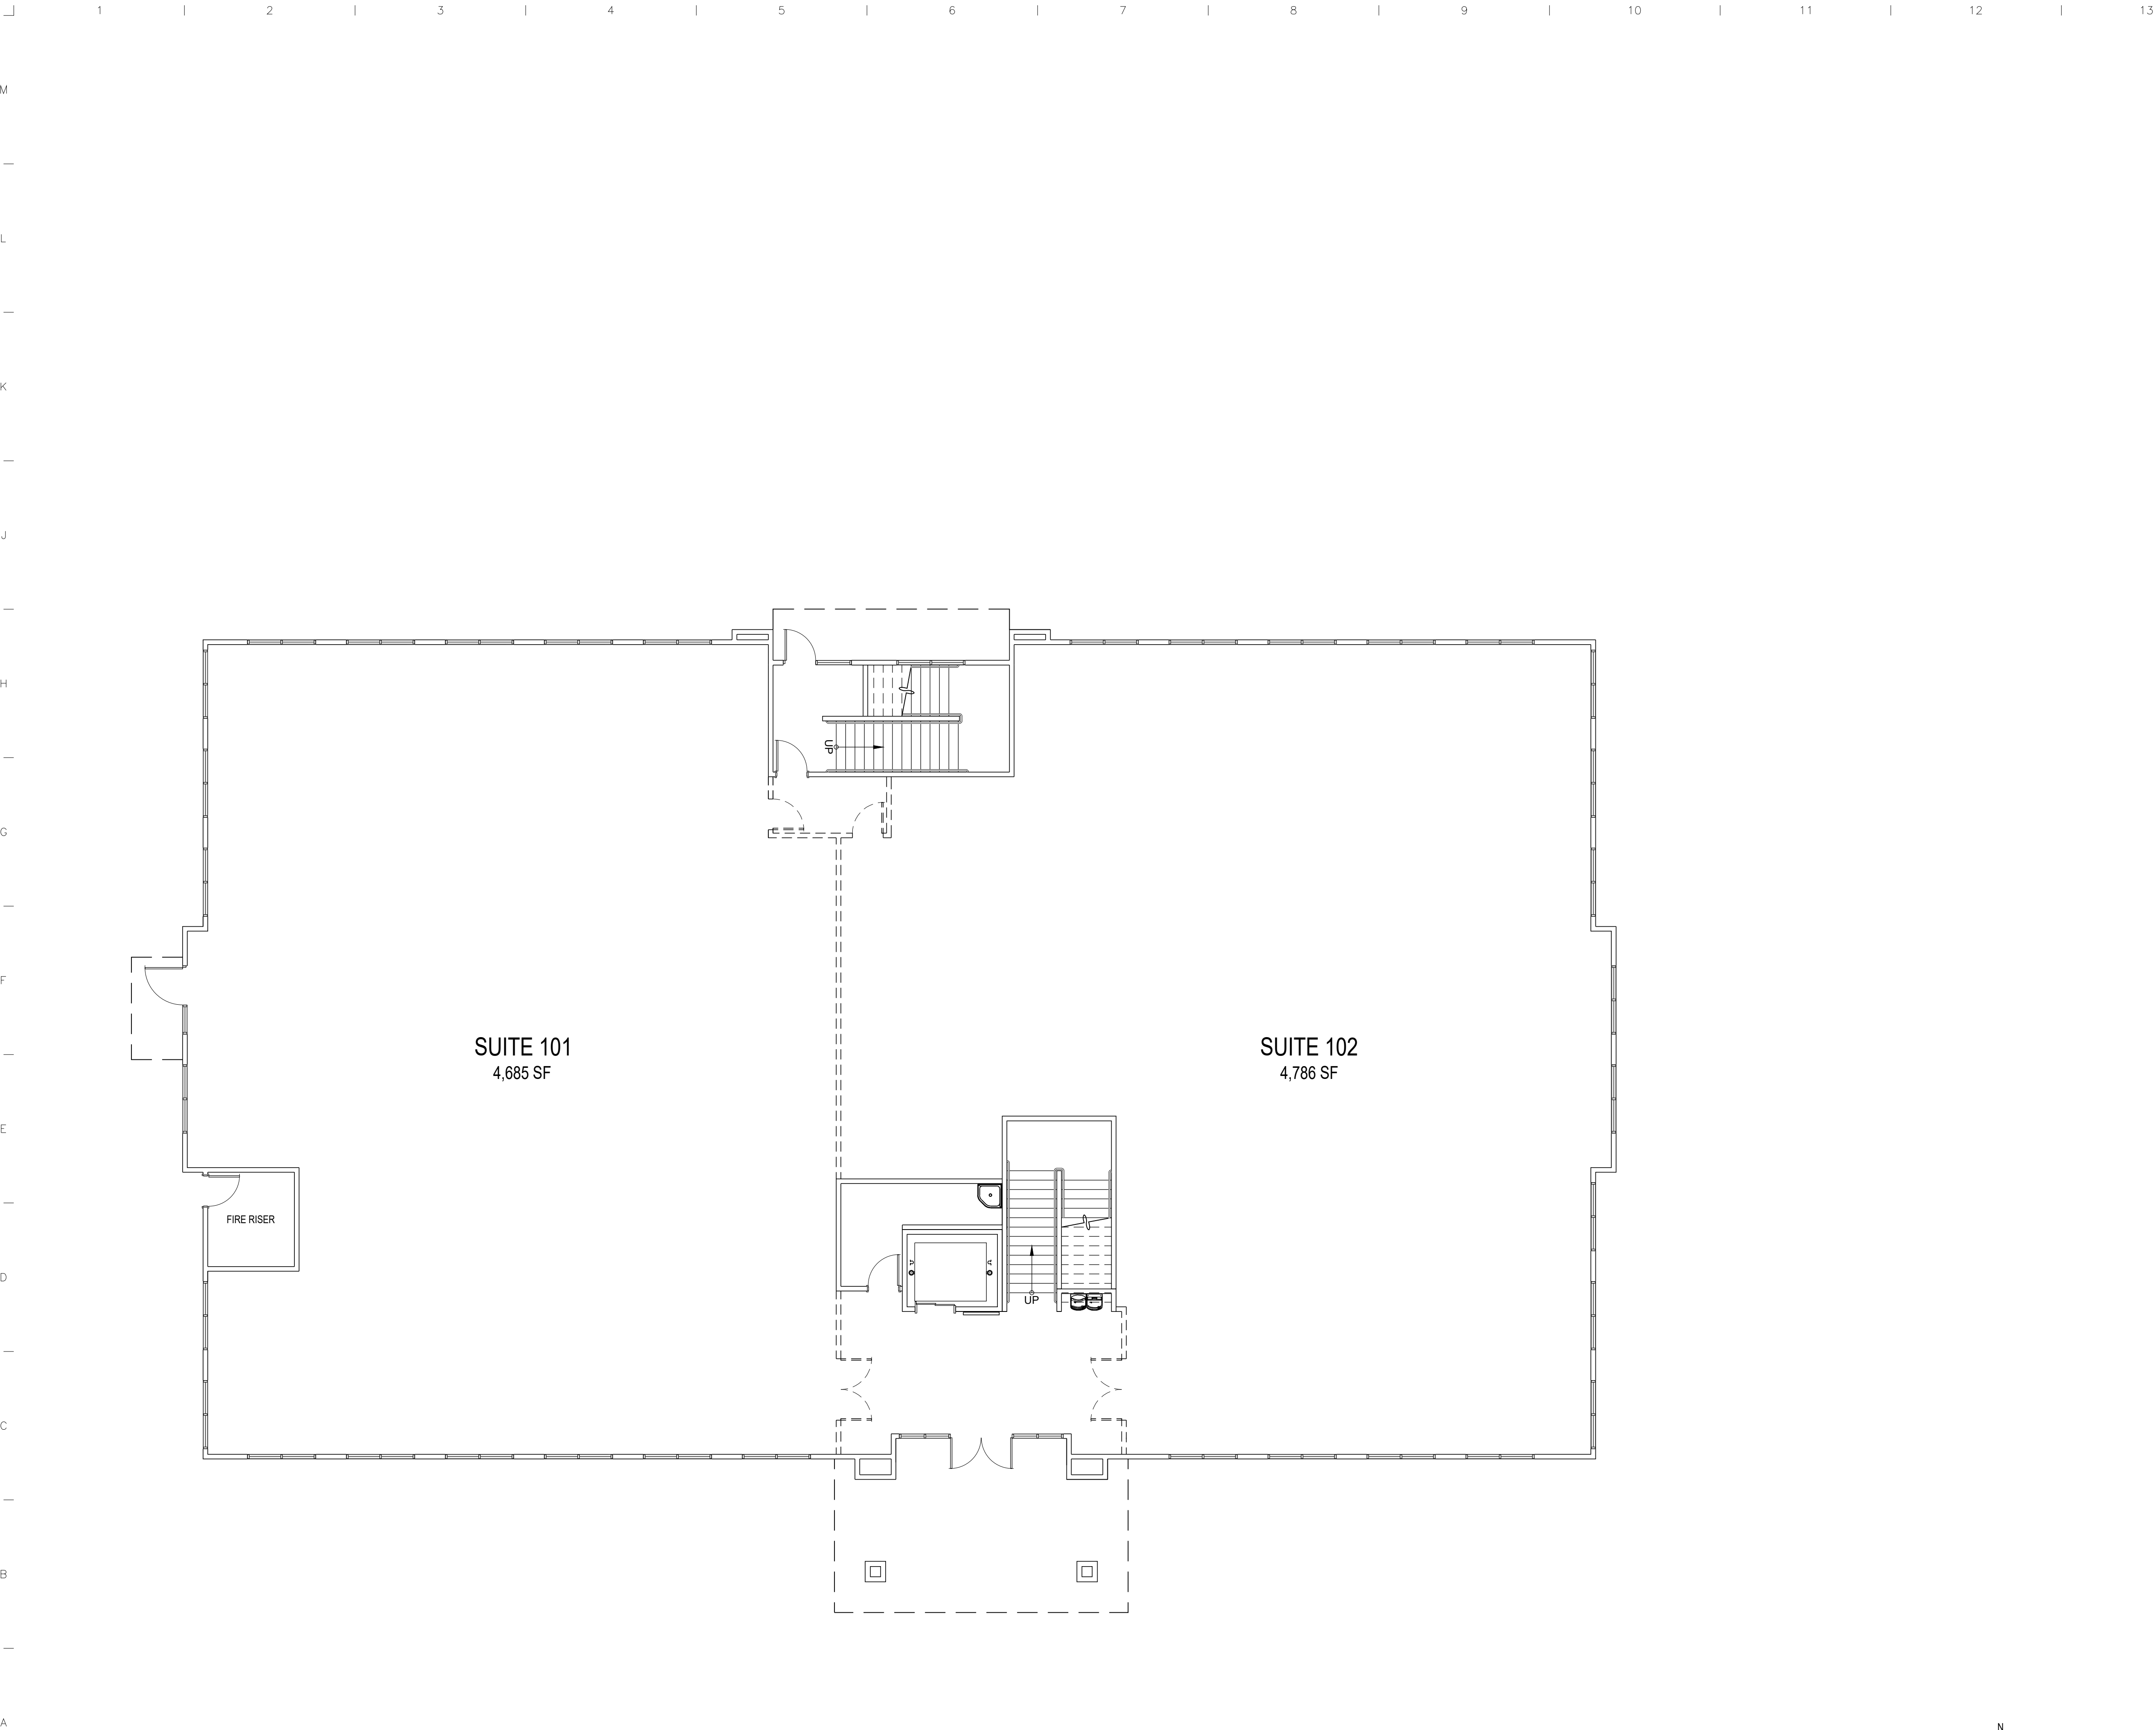

08/05/26 - 1:49:30 PM - rudeenarchitects - ELENA TORRES

A1 SECOND FLOOR PLAN - OPTION B

SCALE: 1/8" = 1'-0"

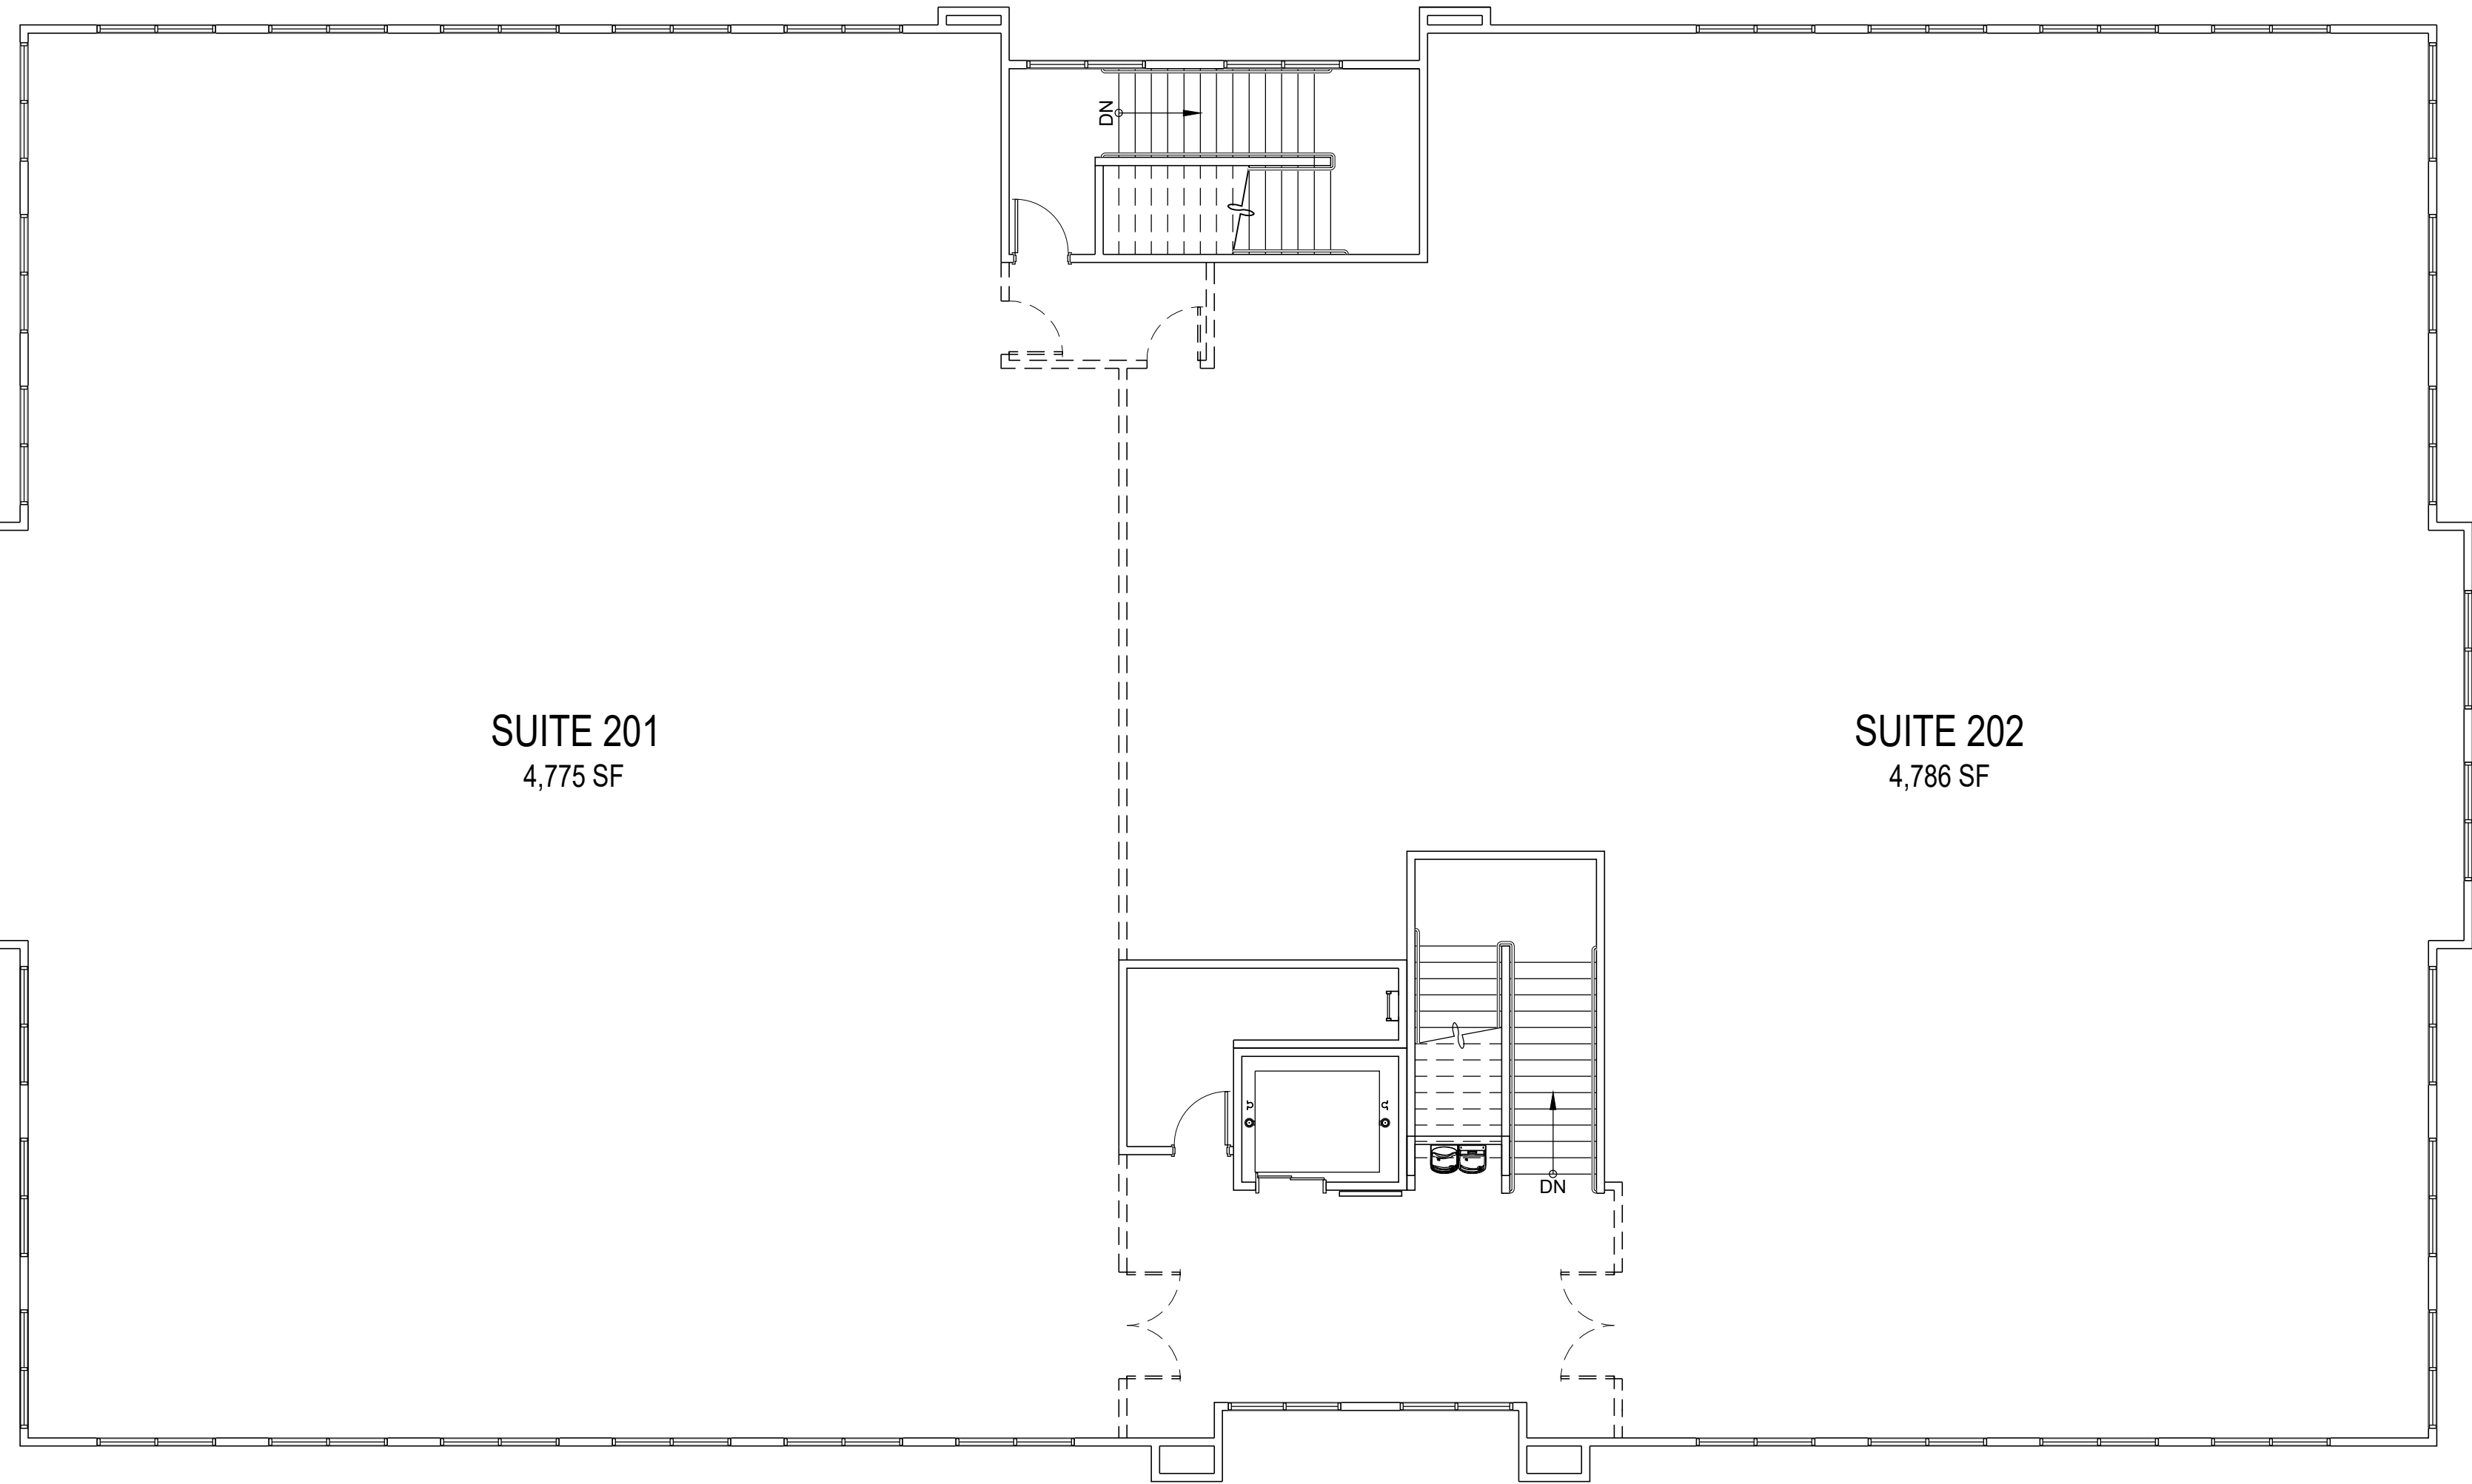

THESE DESIGNS AND DRAWINGS ARE THE EXCLUSIVE PROPERTY OF RUDEEN & ASSOCIATES ARCHITECTS, AND ARE NOT TO BE USED OR DUPLICATED WITHOUT PERMISSION. COPYRIGHT © 2026. ALL RIGHTS RESERVED.

AREAS	
FIRST FLOOR AREA:	10,920 SF
SECOND FLOOR AREA:	10,920 SF
TOTAL BUILDING AREA:	21,840 SF

rudeenarchitects
Boise + San Francisco

199 North Capitol Blvd.
Suite 602
Boise, Idaho 83702

Phone 208-338-1413
info@rudeenarchitects.com

architecture
planning
project management

Rocky Mountain
COMPANIES

New Construction:

Medical Office

5963 West Emerald Street
Boise, Idaho 83704



SECOND FLOOR PLAN

Sheet Title:

AS NOTED

Scale:

2618

Project Number:

August 05, 2026

Date:

2618 A202.DWG


File Name:

Revisions:

A2.02

RESERVED FOR JURISDICTION

08/05/26 - 1:49:33 PM - rudeenarchitects - ELENA TORRES

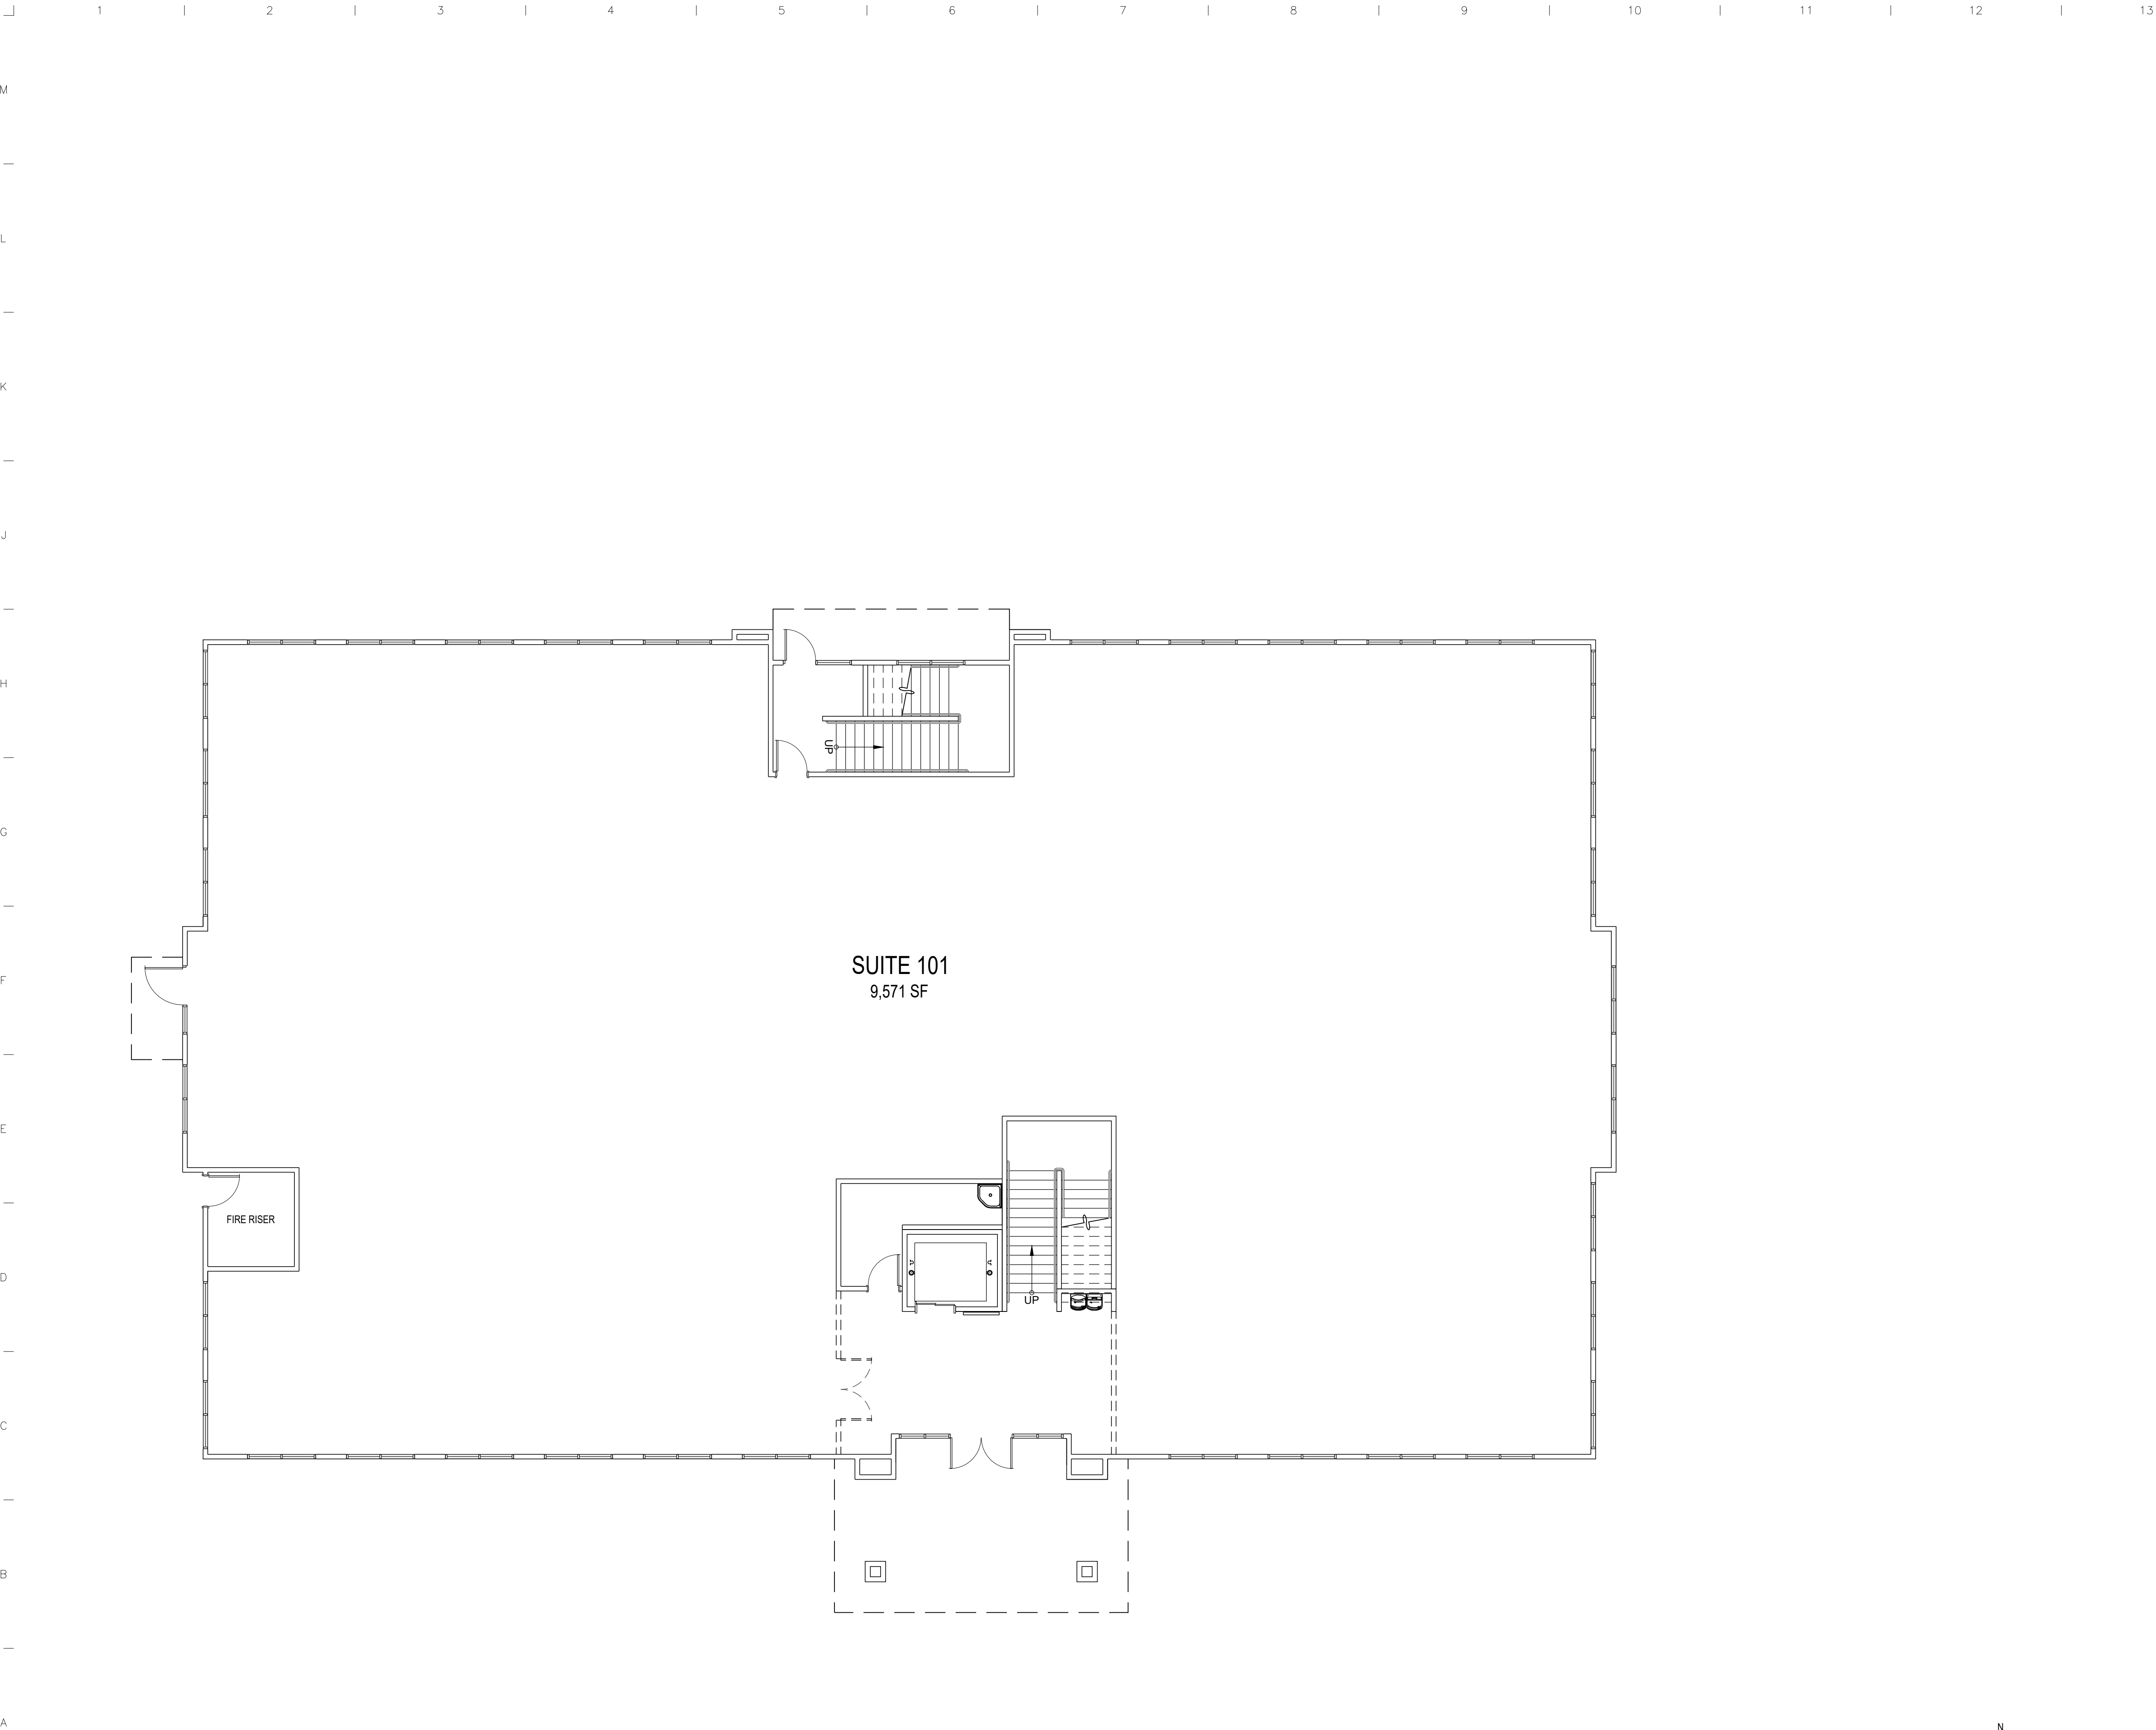

A1 FIRST FLOOR PLAN - OPTION C
SCALE: 1/8" = 1'-0"



THESE DESIGNS AND DRAWINGS ARE THE EXCLUSIVE PROPERTY OF RUDEEN & ASSOCIATES ARCHITECTS, AND ARE NOT TO BE USED OR DUPLICATED WITHOUT PERMISSION. COPYRIGHT © 2026. ALL RIGHTS RESERVED.

AREAS	
FIRST FLOOR AREA:	10,920 SF
SECOND FLOOR AREA:	10,920 SF
TOTAL BUILDING AREA:	21,840 SF

rudeenarchitects
Boise + San Francisco

199 North Capitol Blvd.
Suite 602
Boise, Idaho 83702

Phone 208-338-1413
info@rudeenarchitects.com

architecture
planning
project management



New Construction:

Medical Office

5963 West Emerald Street
Boise, Idaho 83704



FIRST FLOOR PLAN

Sheet Title:

AS NOTED

Scale:

2618

Project Number:

August 05, 2026

Date:

2618 A201.DWG

File Name:

Revisions:


A2.01

RESERVED FOR JURISDICTION

08/05/26 - 1:49:34 PM - rudeenarchitects - ELENA TORRES

A1 SECOND FLOOR PLAN - OPTION C

SCALE: 1/8" = 1'-0"

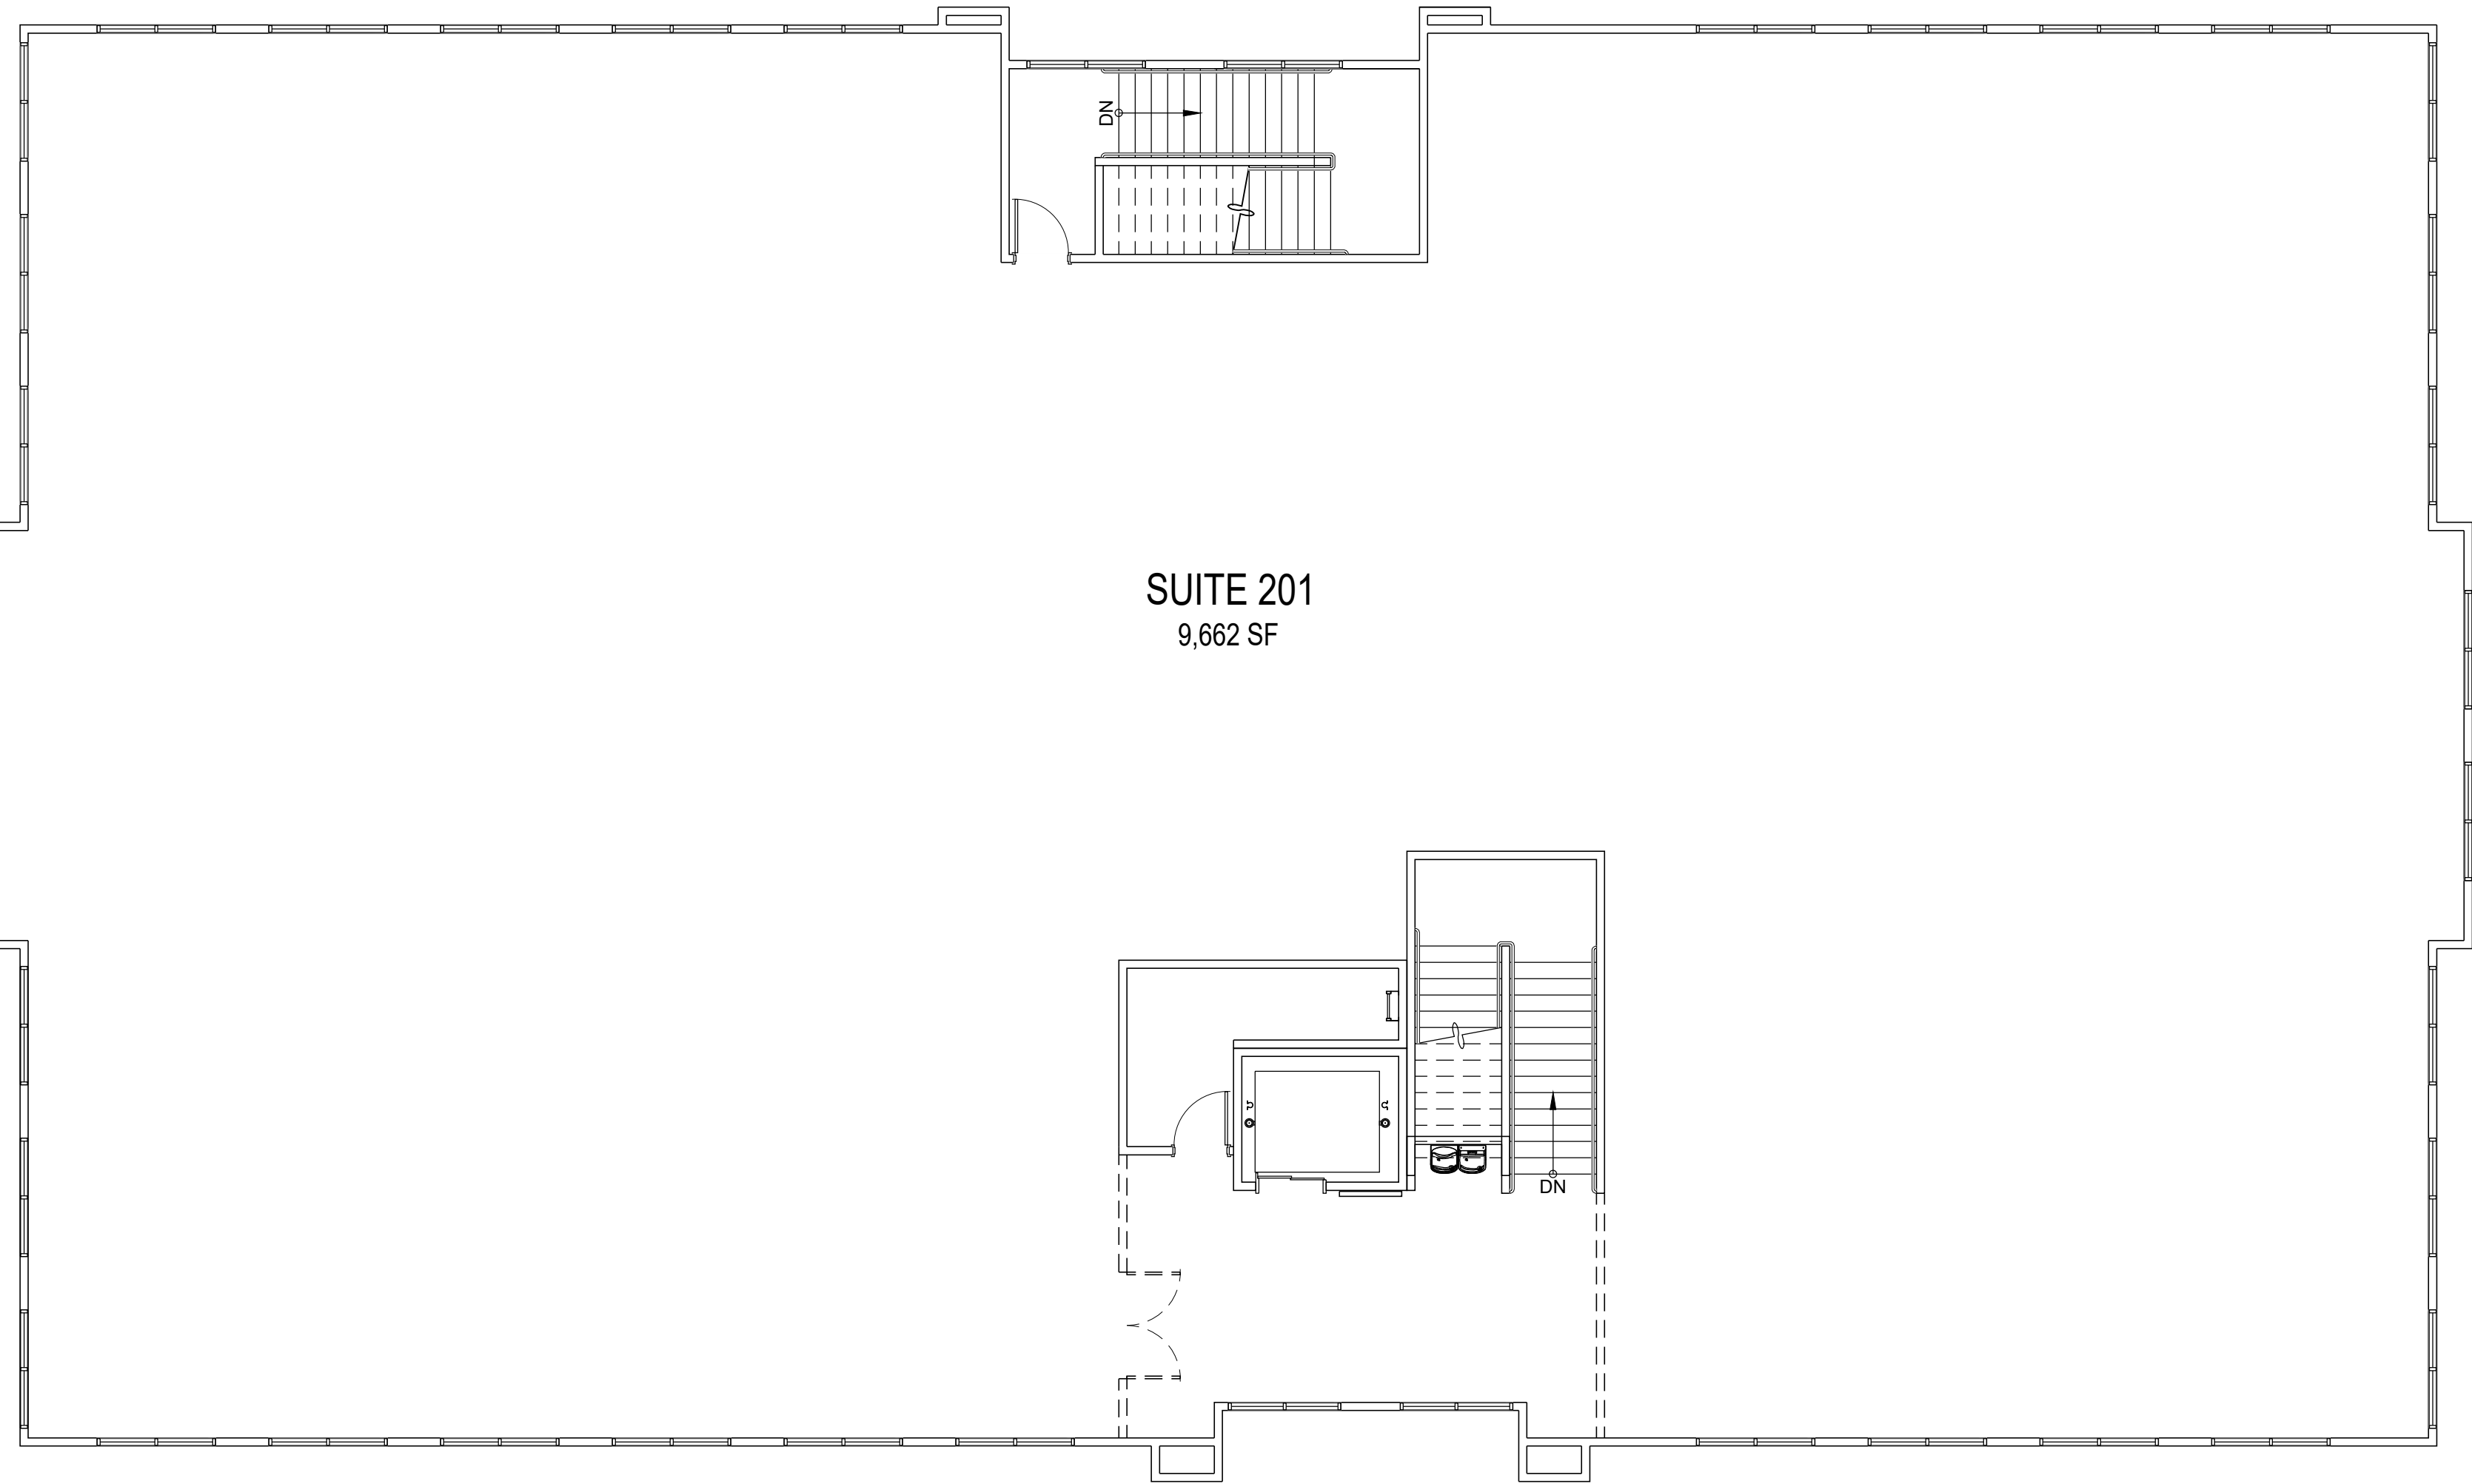

RESERVED FOR JURISDICTION

AREAS	
FIRST FLOOR AREA:	10,920 SF
SECOND FLOOR AREA:	10,920 SF
TOTAL BUILDING AREA:	21,840 SF

rudeenarchitects
Boise + San Francisco

199 North Capitol Blvd.
Suite 602
Boise, Idaho 83702

Phone 208-338-1413
info@rudeenarchitects.com

architecture
planning
project management

Rocky Mountain
COMPANIES

New Construction:

Medical Office

5963 West Emerald Street
Boise, Idaho 83704



SECOND FLOOR PLAN

Sheet Title:

AS NOTED

Scale:

2618

Project Number:

August 05, 2026

Date:

2618 A202.DWG

File Name:

Revisions:

A2.02

THESE DESIGNS AND DRAWINGS ARE THE EXCLUSIVE PROPERTY OF RUDEEN & ASSOCIATES ARCHITECTS, AND ARE NOT TO BE USED OR DUPLICATED WITHOUT PERMISSION. COPYRIGHT © 2026. ALL RIGHTS RESERVED.