


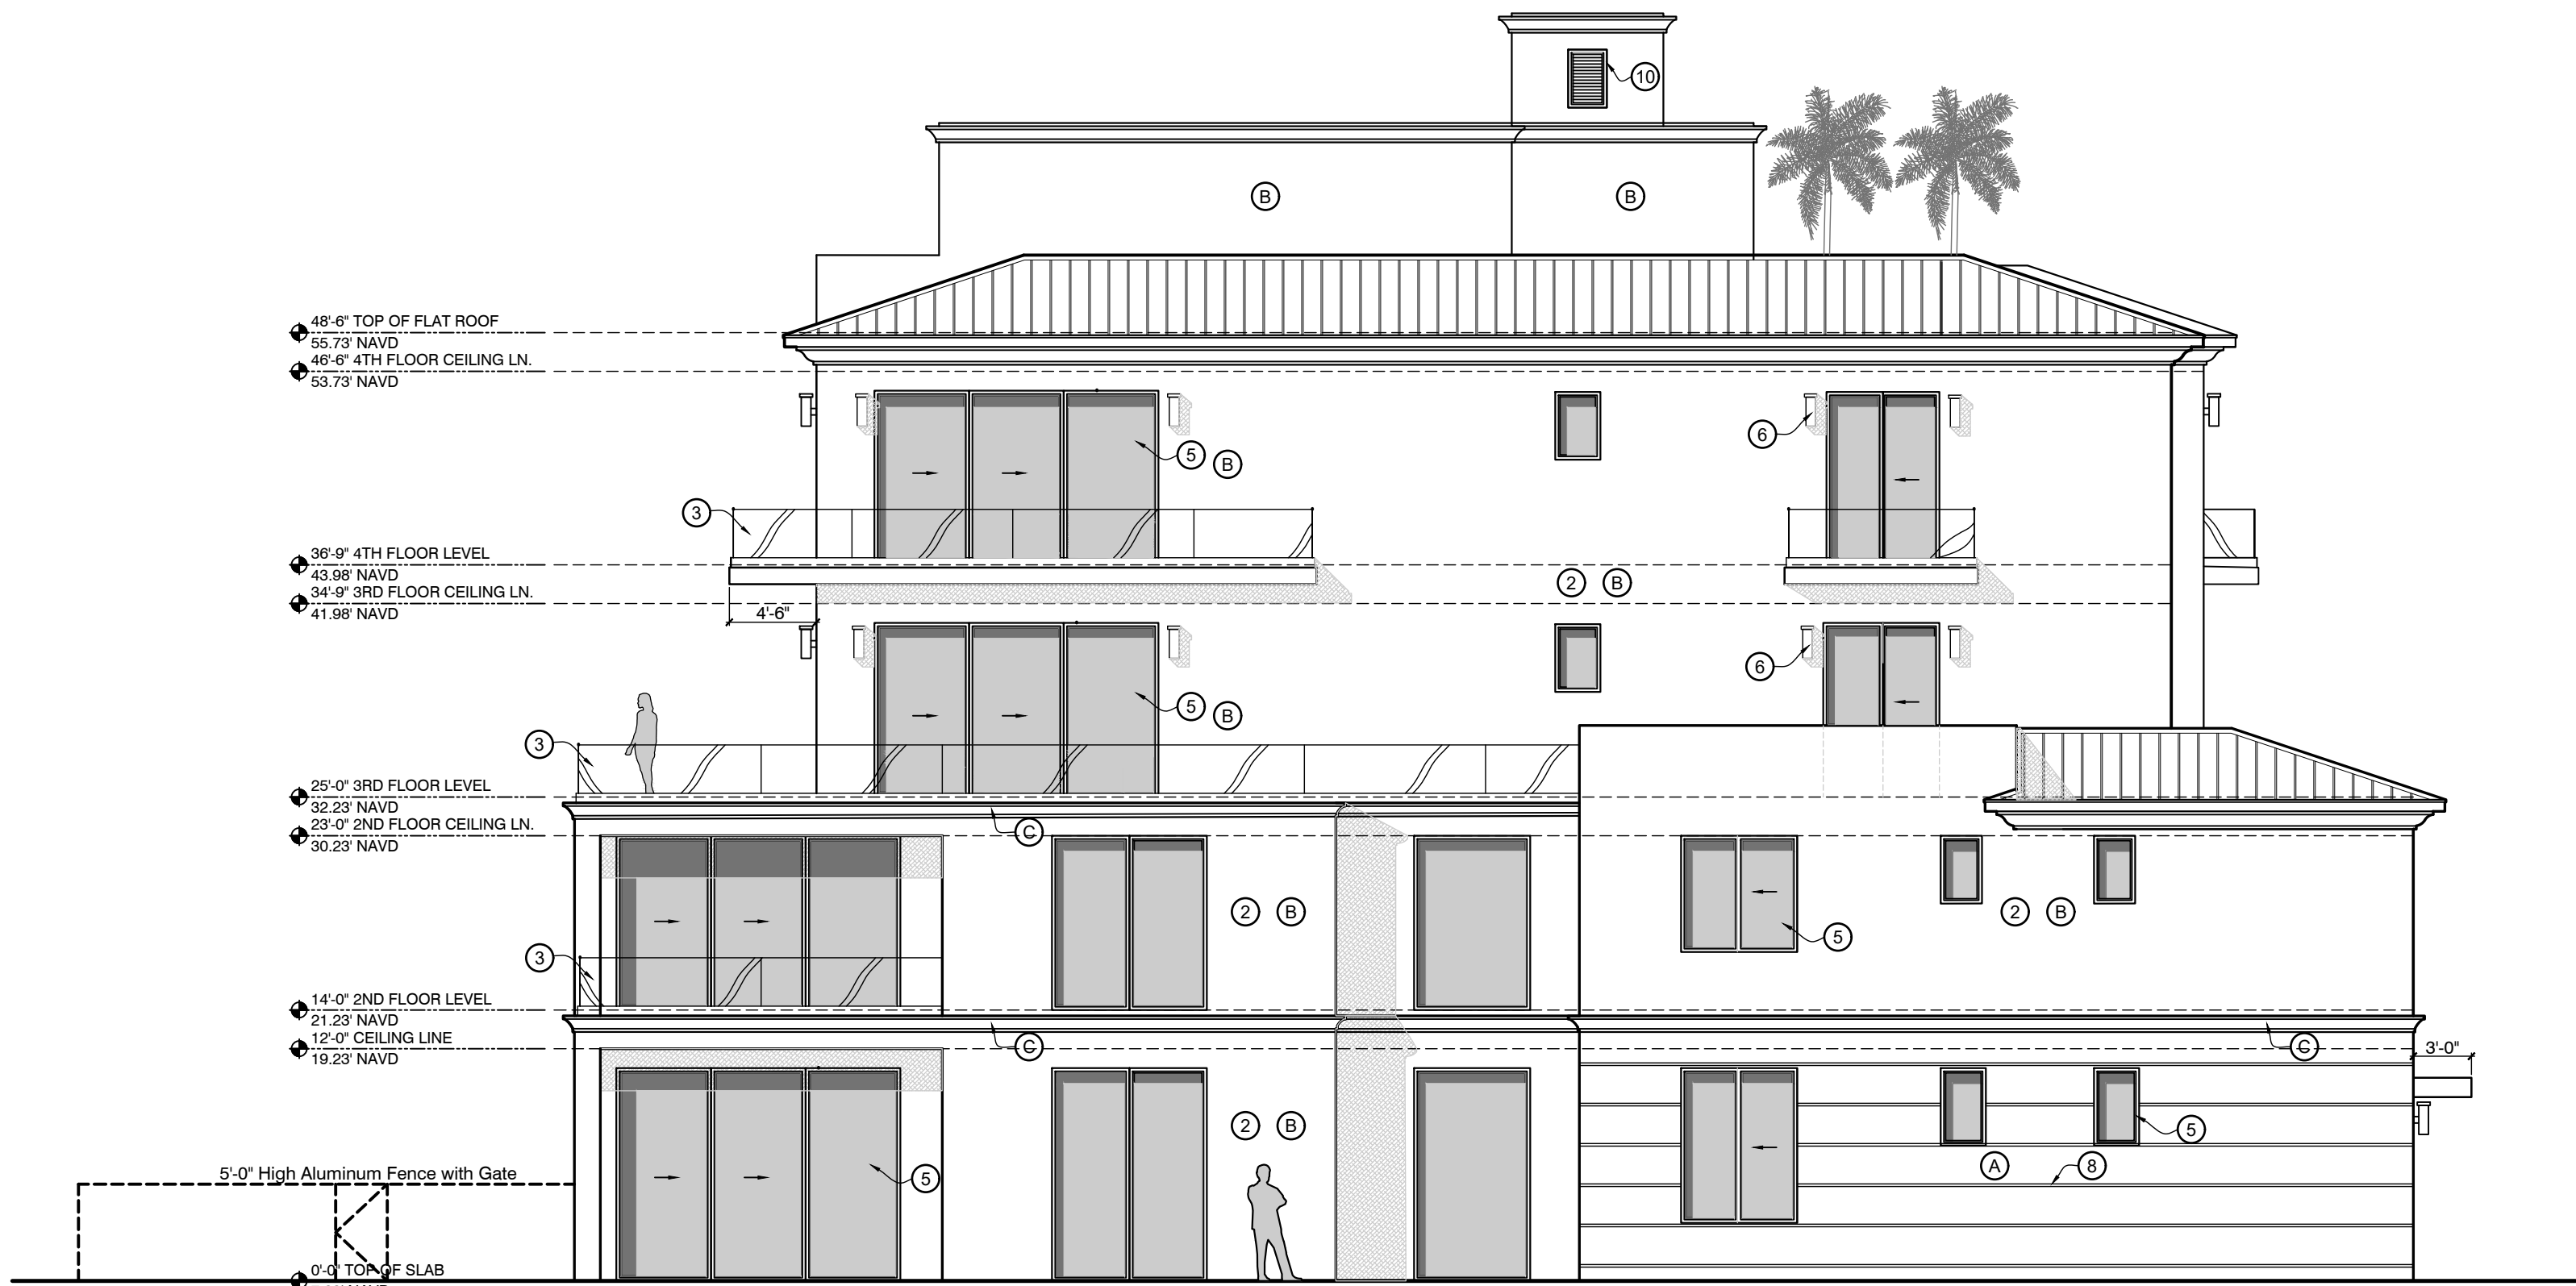


2 EAST ELEVATION
1/8"=1'-0"



1 SOUTH ELEVATION
1/8"=1'-0"

ELEVATION LEGEND	
1	STANDING SEAM METAL ROOF
2	SMOOTH STUCCO FINISH
3	GLASS RAILING
4	CONCRETE EYEBROW
5	BRONZE COLOR ALUMINUM FRAME WITH GRAY TINTED IMPACT RATED GLASS DOOR & WINDOW
6	MODERN STYLE EXTERIOR LIGHTING
7	5'-0" HIGH ALUMINUM FENCE
8	3/4" REGLET
9	BRONZE COLOR ROLL UP GARAGE GATE WITH REMOTE ELECTRONIC ACCESS
10	BRONZE COLOR LOUVER

COLOR LEGEND	
A	EVERGREEN FOG SW 9130
B	SHOJI WHITE SW 7042
C	WHITE SNOW SW 9541
D	SLATE GRAY

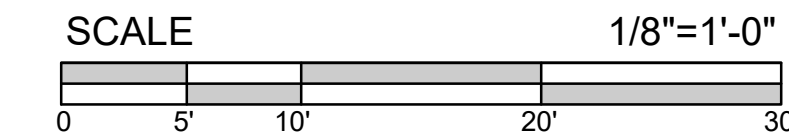

ALL IDEAS, DESIGNS, ARRANGEMENTS, & PLANS INDICATED OR REPRESENTED BY THIS DRAWING ARE OWNED BY, & THE PROPERTY OF THE ARCHITECT & WERE CREATED, EVOLVED, & DEVELOPED FOR USE ON, & IN CONNECTION WITH THE SPECIFIED PROJECT. NONE OF SUCH IDEAS, DESIGNS, ARRANGEMENTS, OR PLANS SHALL BE USED BY, OR DISCLOSED TO ANY PERSON, FIRM, OR CORPORATION FOR ANY PURPOSE WHATSOEVER WITHOUT THE WRITTEN PERMISSION OF BRIAN RA BULLOCK, ARCHITECT. WRITTEN DIMENSIONS ON THESE DRAWINGS SHALL HAVE PRECEDENCE OVER SCALE DIMENSIONS. CONTRACTORS SHALL VERIFY & BE RESPONSIBLE FOR ALL DIMENSIONS & CONDITIONS ON THE JOB. THE ARCHITECT MUST BE NOTIFIED OF ANY VARIATIONS FROM THE DIMENSIONS AND CONDITIONS SHOWN BY THESE DRAWINGS. SHOP DETAILS OF ADEQUATE SCALE MUST BE SUBMITTED TO THE ARCHITECT FOR APPROVAL BEFORE PROCEEDING WITH FABRICATION ON ITEMS SO NOTED. CITY PLAN CHECK COMMENTS.

BY DATE		REVISIONS	
RST 04-11-2022		CITY PLAN CHECK COMMENTS	
REV		REV	
A		A	

The
Benedict
Bullock
Group, PA

ARCHITECTURE • PLANNING

1525 NW 3RD STREET, SUITE #1
DEERFIELD BEACH, FLORIDA 33442
PHONE (561) 570-9500 FAX (561) 570-9550
www.TBBG.net

450/468 RESIDENTIAL
BOCA RATON, FLORIDA

ARCHITECT'S SEAL

BRIAN BULLOCK, ARCHITECT
AR 95754

DATE	04-11-2022
DRAWN BY	RST
PROJECT NO.	B12222

ELEVATIONS

AE-2

TITLE SHEET & NUMBER