


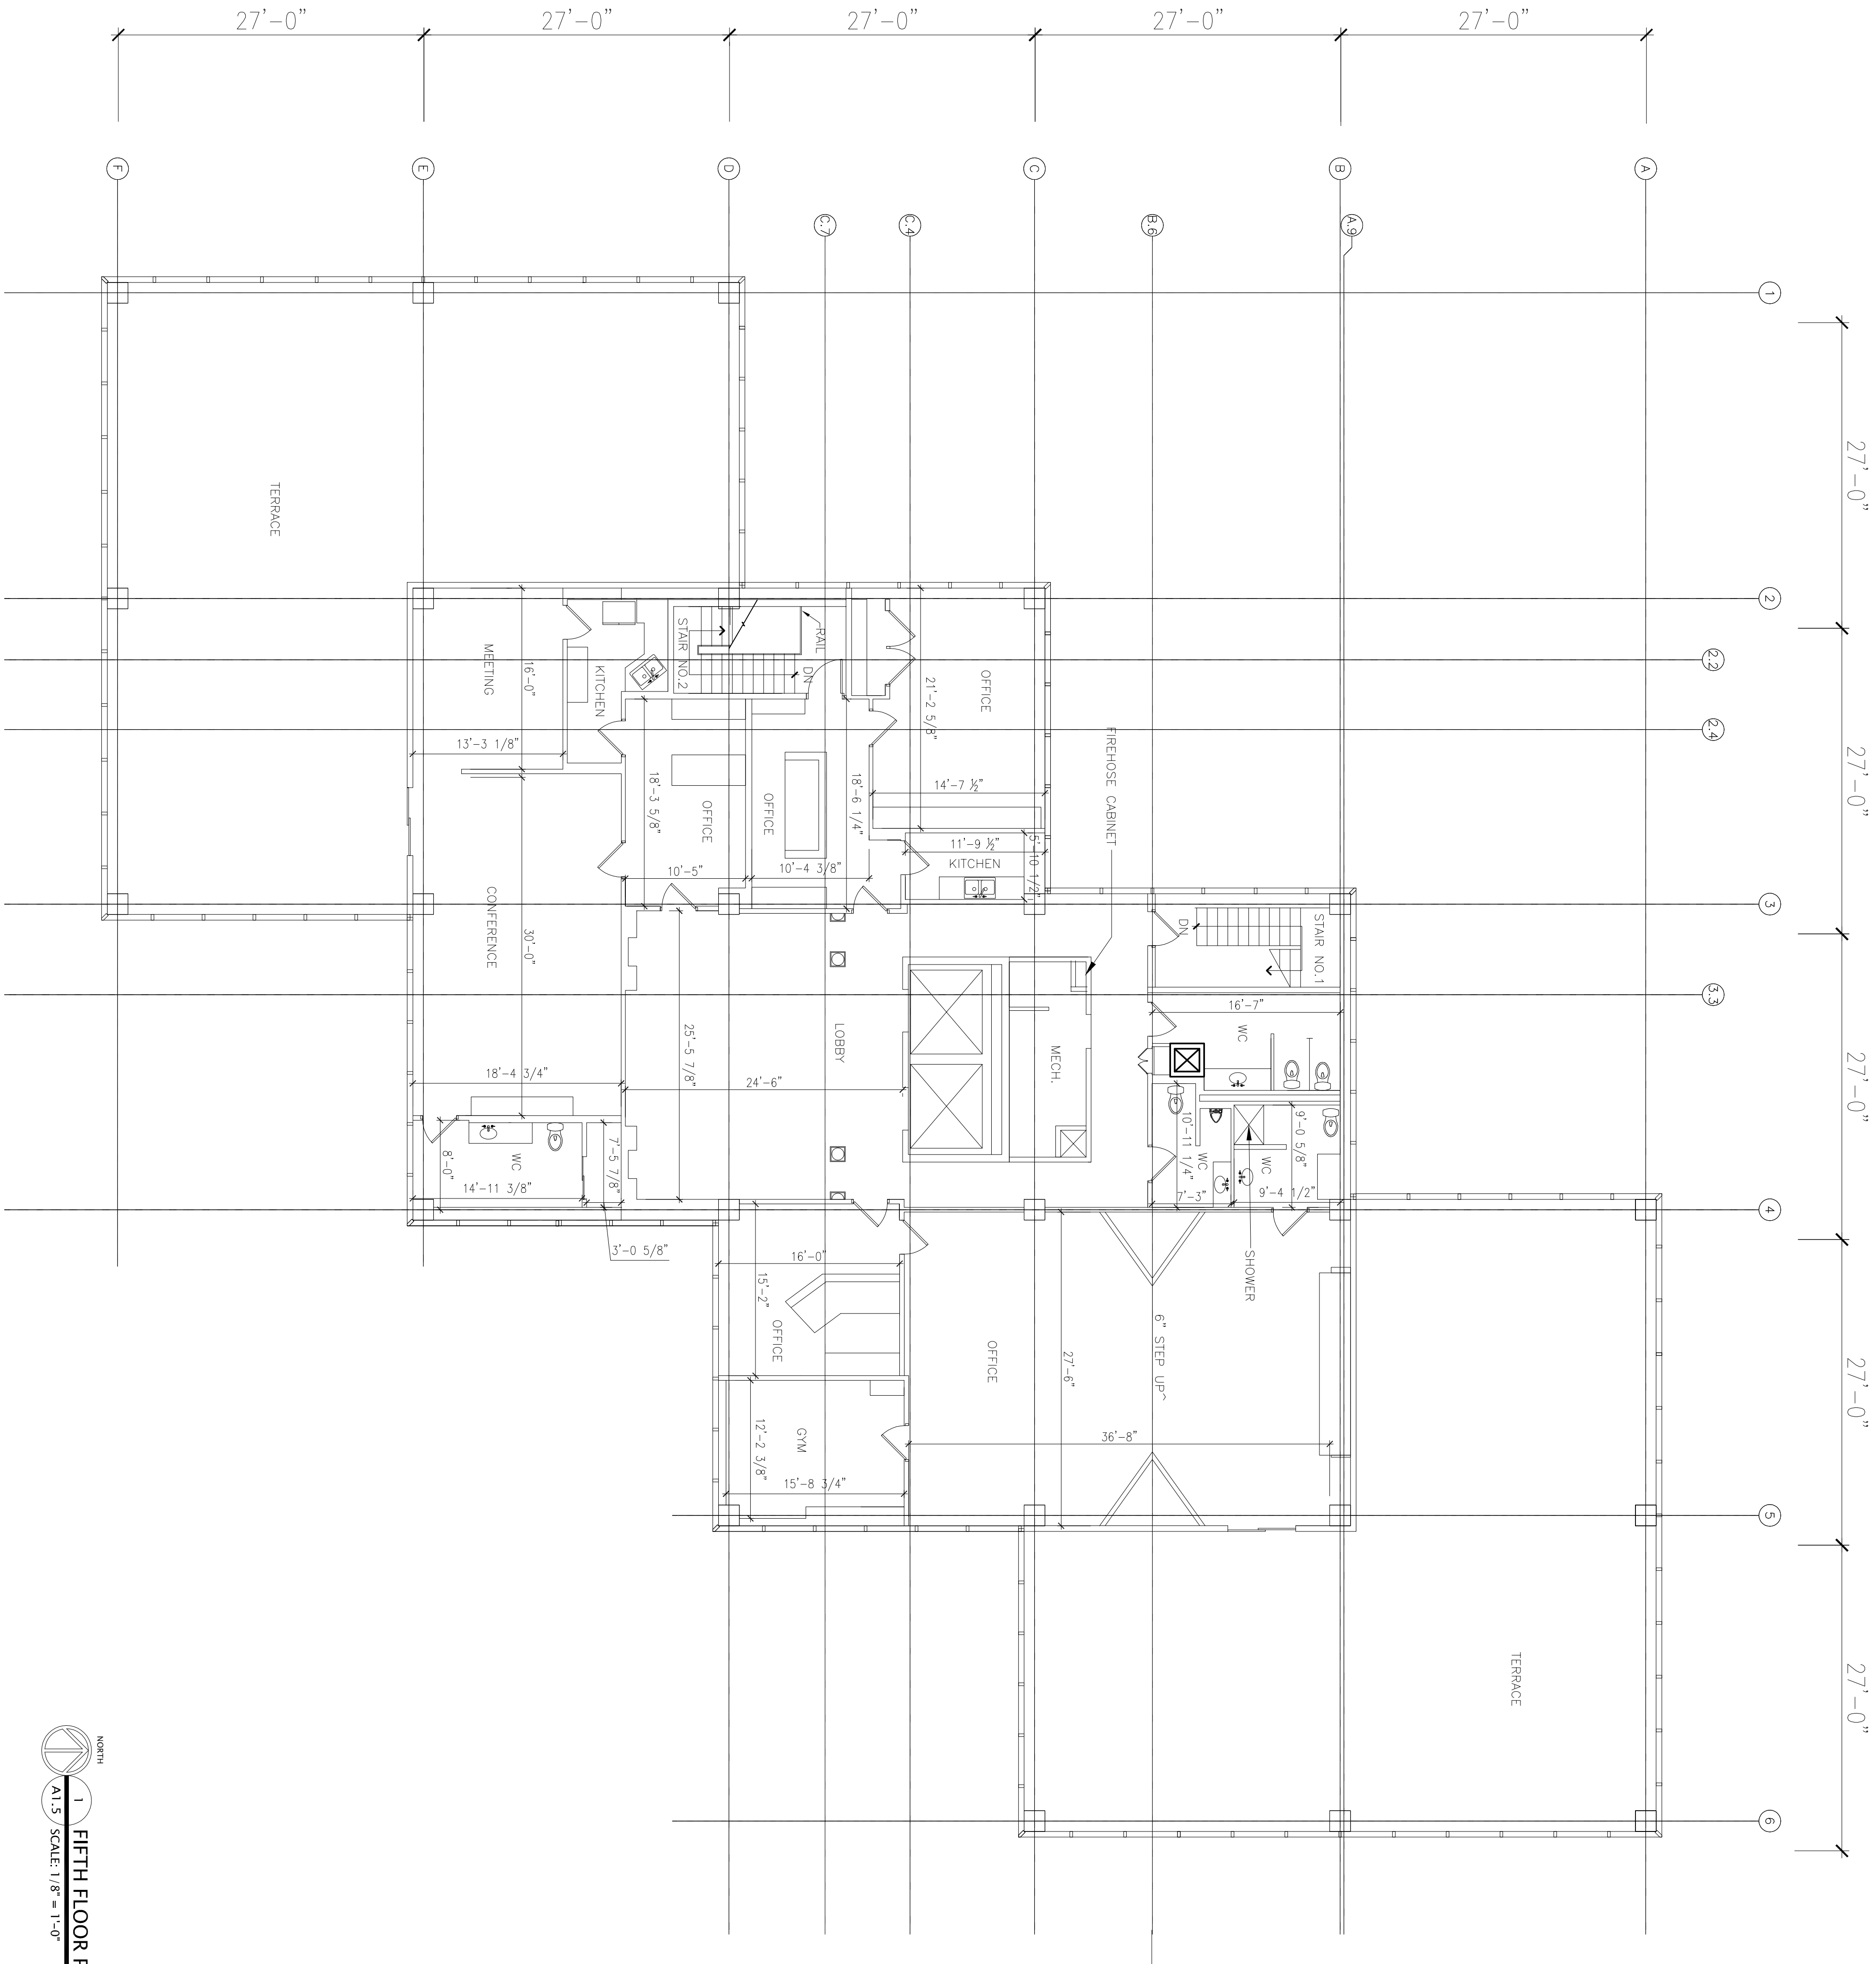

NORTH
1
A1.5
FIFTH FLOOR PLAN
SCALE: 1/8" = 1'-0"

EXISTING
CONDITIONS

Revisions:

ISSUE DATE: 05/05/2017

FIFTH FLOOR PLAN

CARMIKE BUILDING

COLUMBUS, GEORGIA

bgp barnes gibson partners
ARCHITECTS

1365 warren williams rd. | columbus, georgia 31901
studiobgp.com 706.653.8142

A1.5

17-017