

# Farnsworth GROUP

7707 N. KNOXVILLE AVE, SUITE 200  
PEORIA, ILLINOIS 61614  
(309) 689-9888 / (309) 689-9820 Fax

www.f-w.com

ISSUE:

#	Date	Description

PROJECT:  
**COHEN DEVELOPMENT**

## EXISTING COHEN FURNITURE BUILDING

PEORIA, ILLINOIS

Date: **01-09-02**

Design/Drawn: -

Approved: -

Book No.: -

File No.: -

SHEET TITLE:

### FLOOR PLAN

SHEET NUMBER:


# A1

SHEET # OF -

Project No.: -

XRef Files: | kidering | W:\project\cohen\cohen 2000\A.DWG | DATE: 01/09/2002 | TIME: 16:02 |

NEIGHBORING BUILDING

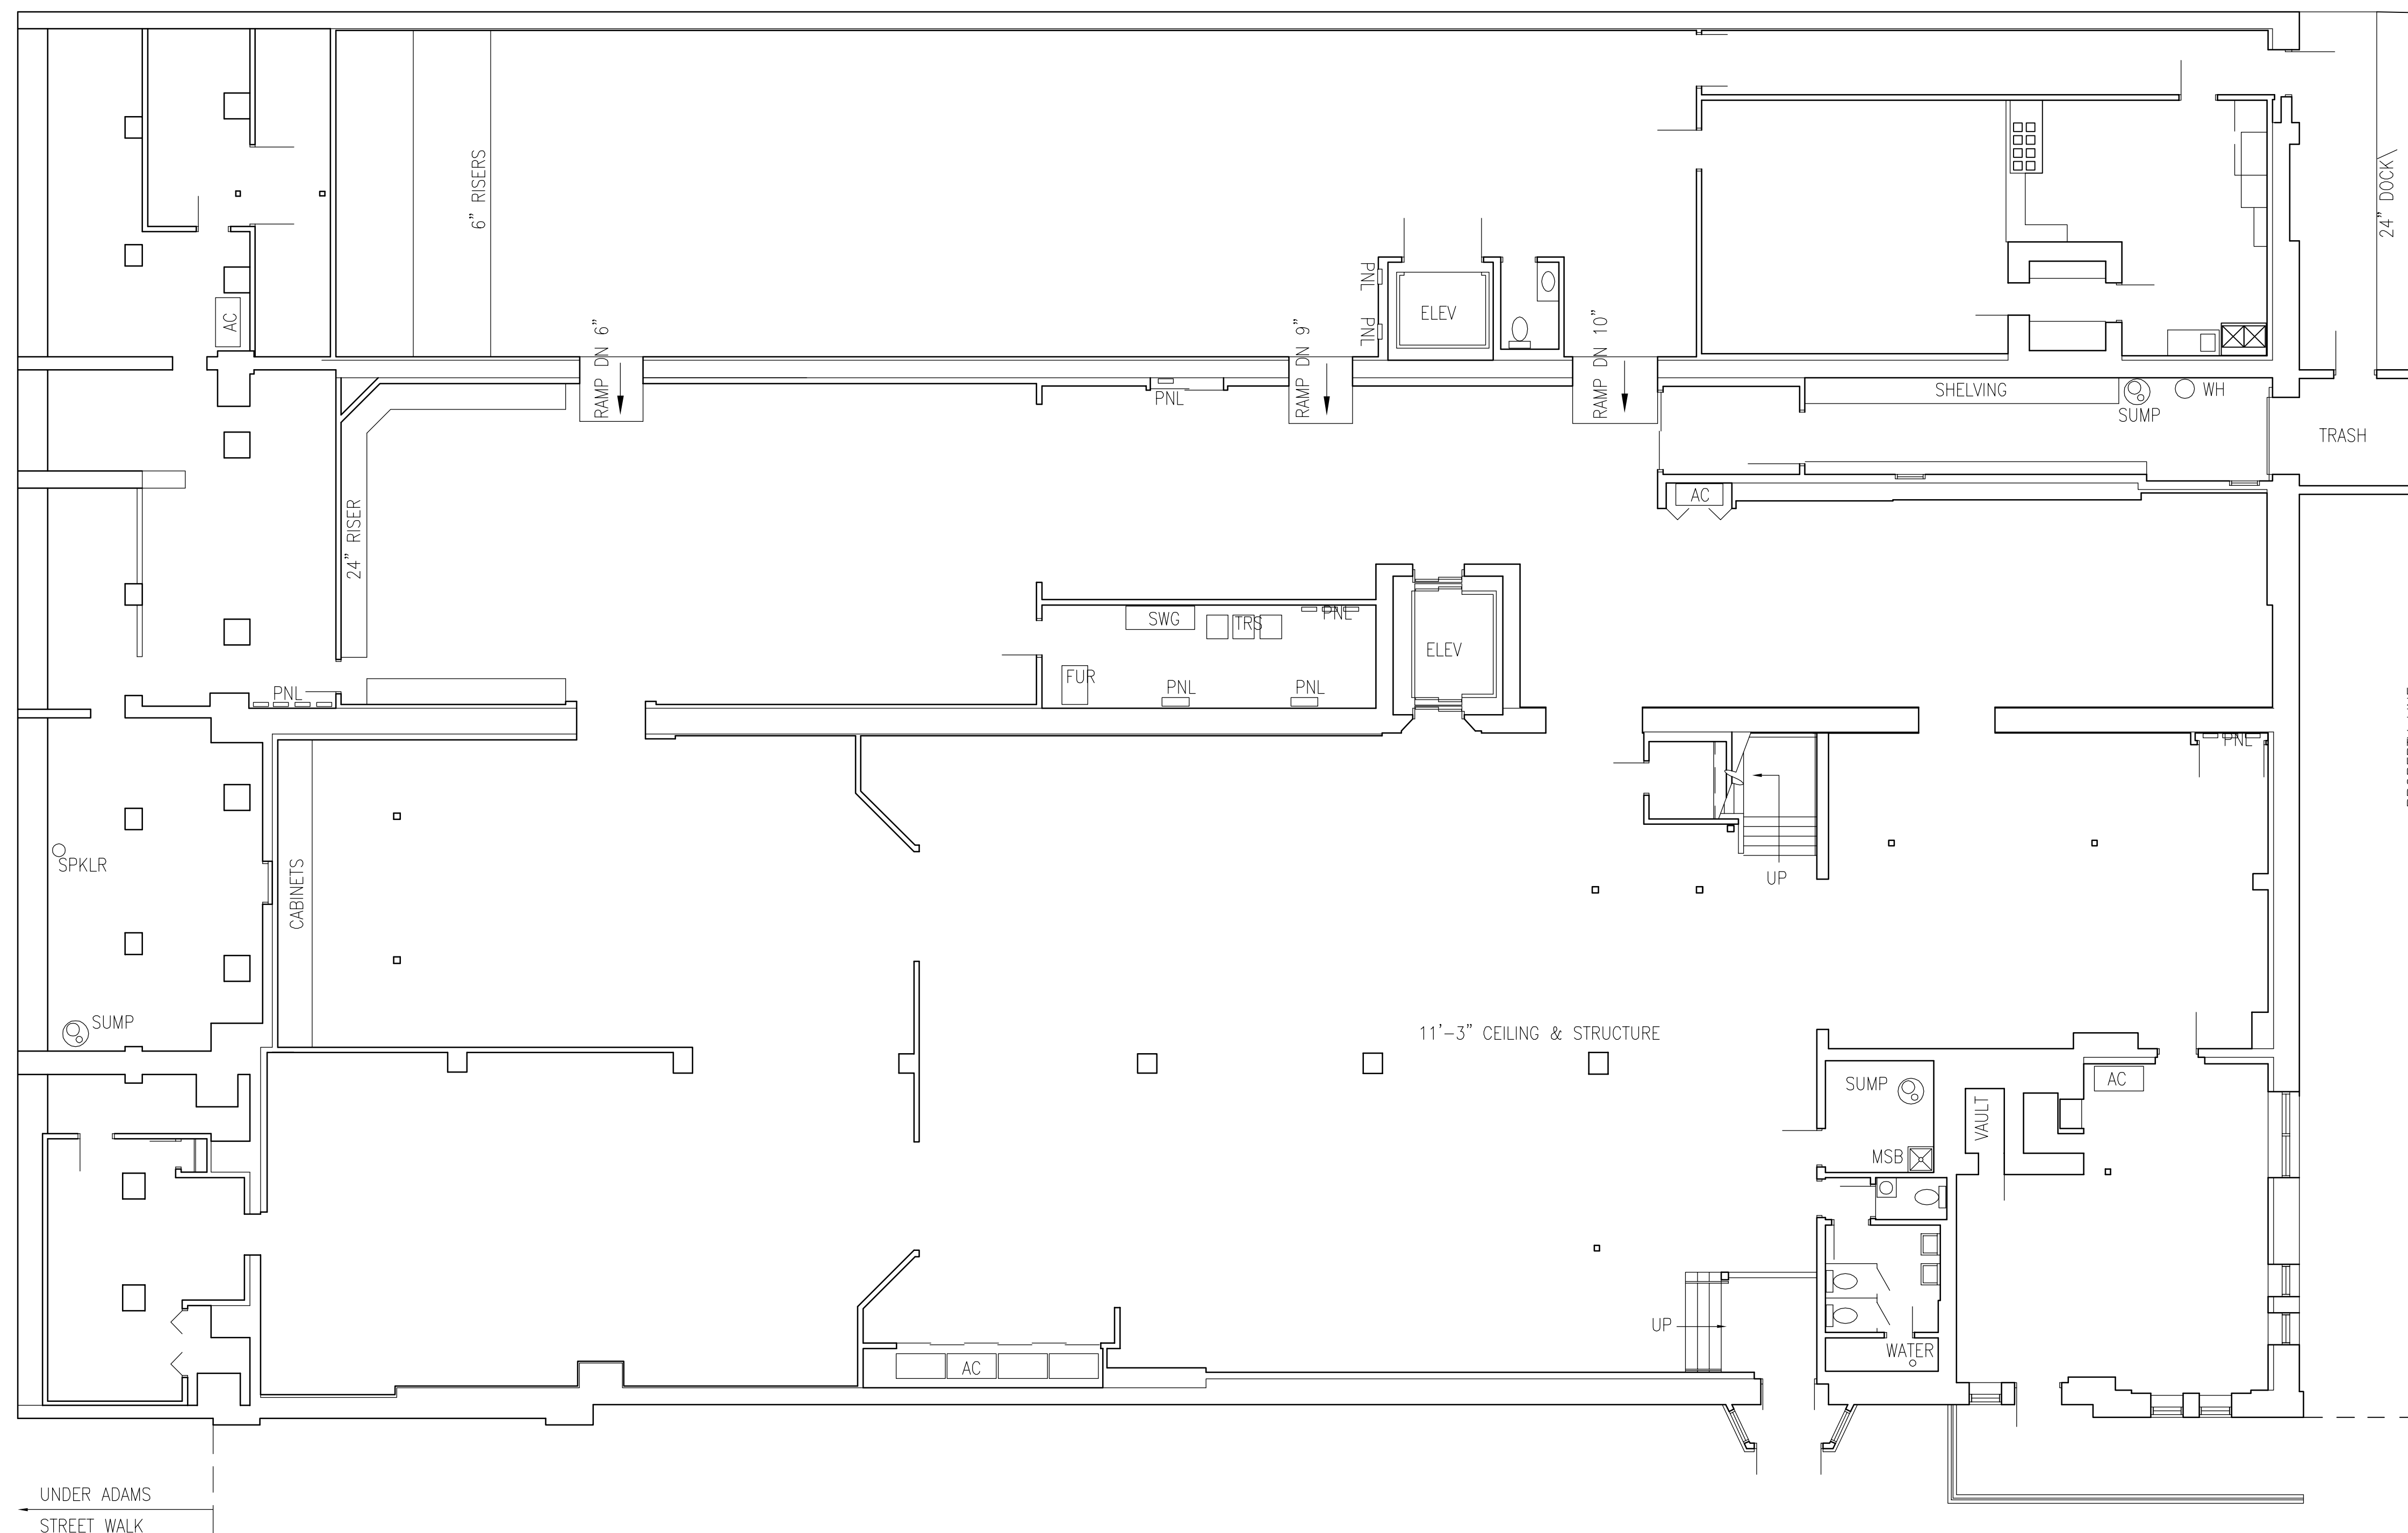

HARRISON STREET SIDEWALK  
SLOPE DOWN

**BASEMENT FLOOR PLAN**  
SCALE: 1/8" = 1'-0"  
NORTH