


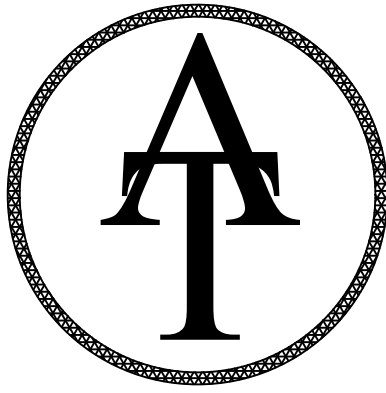

Alfredo R. Trevino
Architect

RA 14274
690 LAWRENCEVILLE ROAD
LAWRENCEVILLE, NJ 08648
TEL: 609 902-3356
Alfredo.R.Trevino@architects.us

CONSULTANT:

SEAL:

PROJECT NAME AND ADDRESS:

DEMETRI STYLIANOU
DUPLEX NEW CONSTRUCTION
STYLIANOU LLC
144 WEST FRANKLIN AVE.,
PENNINGTON BOROUGH, NJ 08534

C

This plan is the property of
Alfredo R. Trevino AIA Architect.
No part of this drawing may be
reproduced or forwarded in any
form or by any electronic or
mechanical means without the
written consent of Alfredo R.
Trevino AIA

Revision/Issue

ISSUED FOR PERMIT:
06-15-2026_ZONING SET

DATE: 06-15-2026


DRAWN BY: SVM

JOB NUMBER: 43-26




TITLE:
PLOT PLAN

Sheet Number:

SP

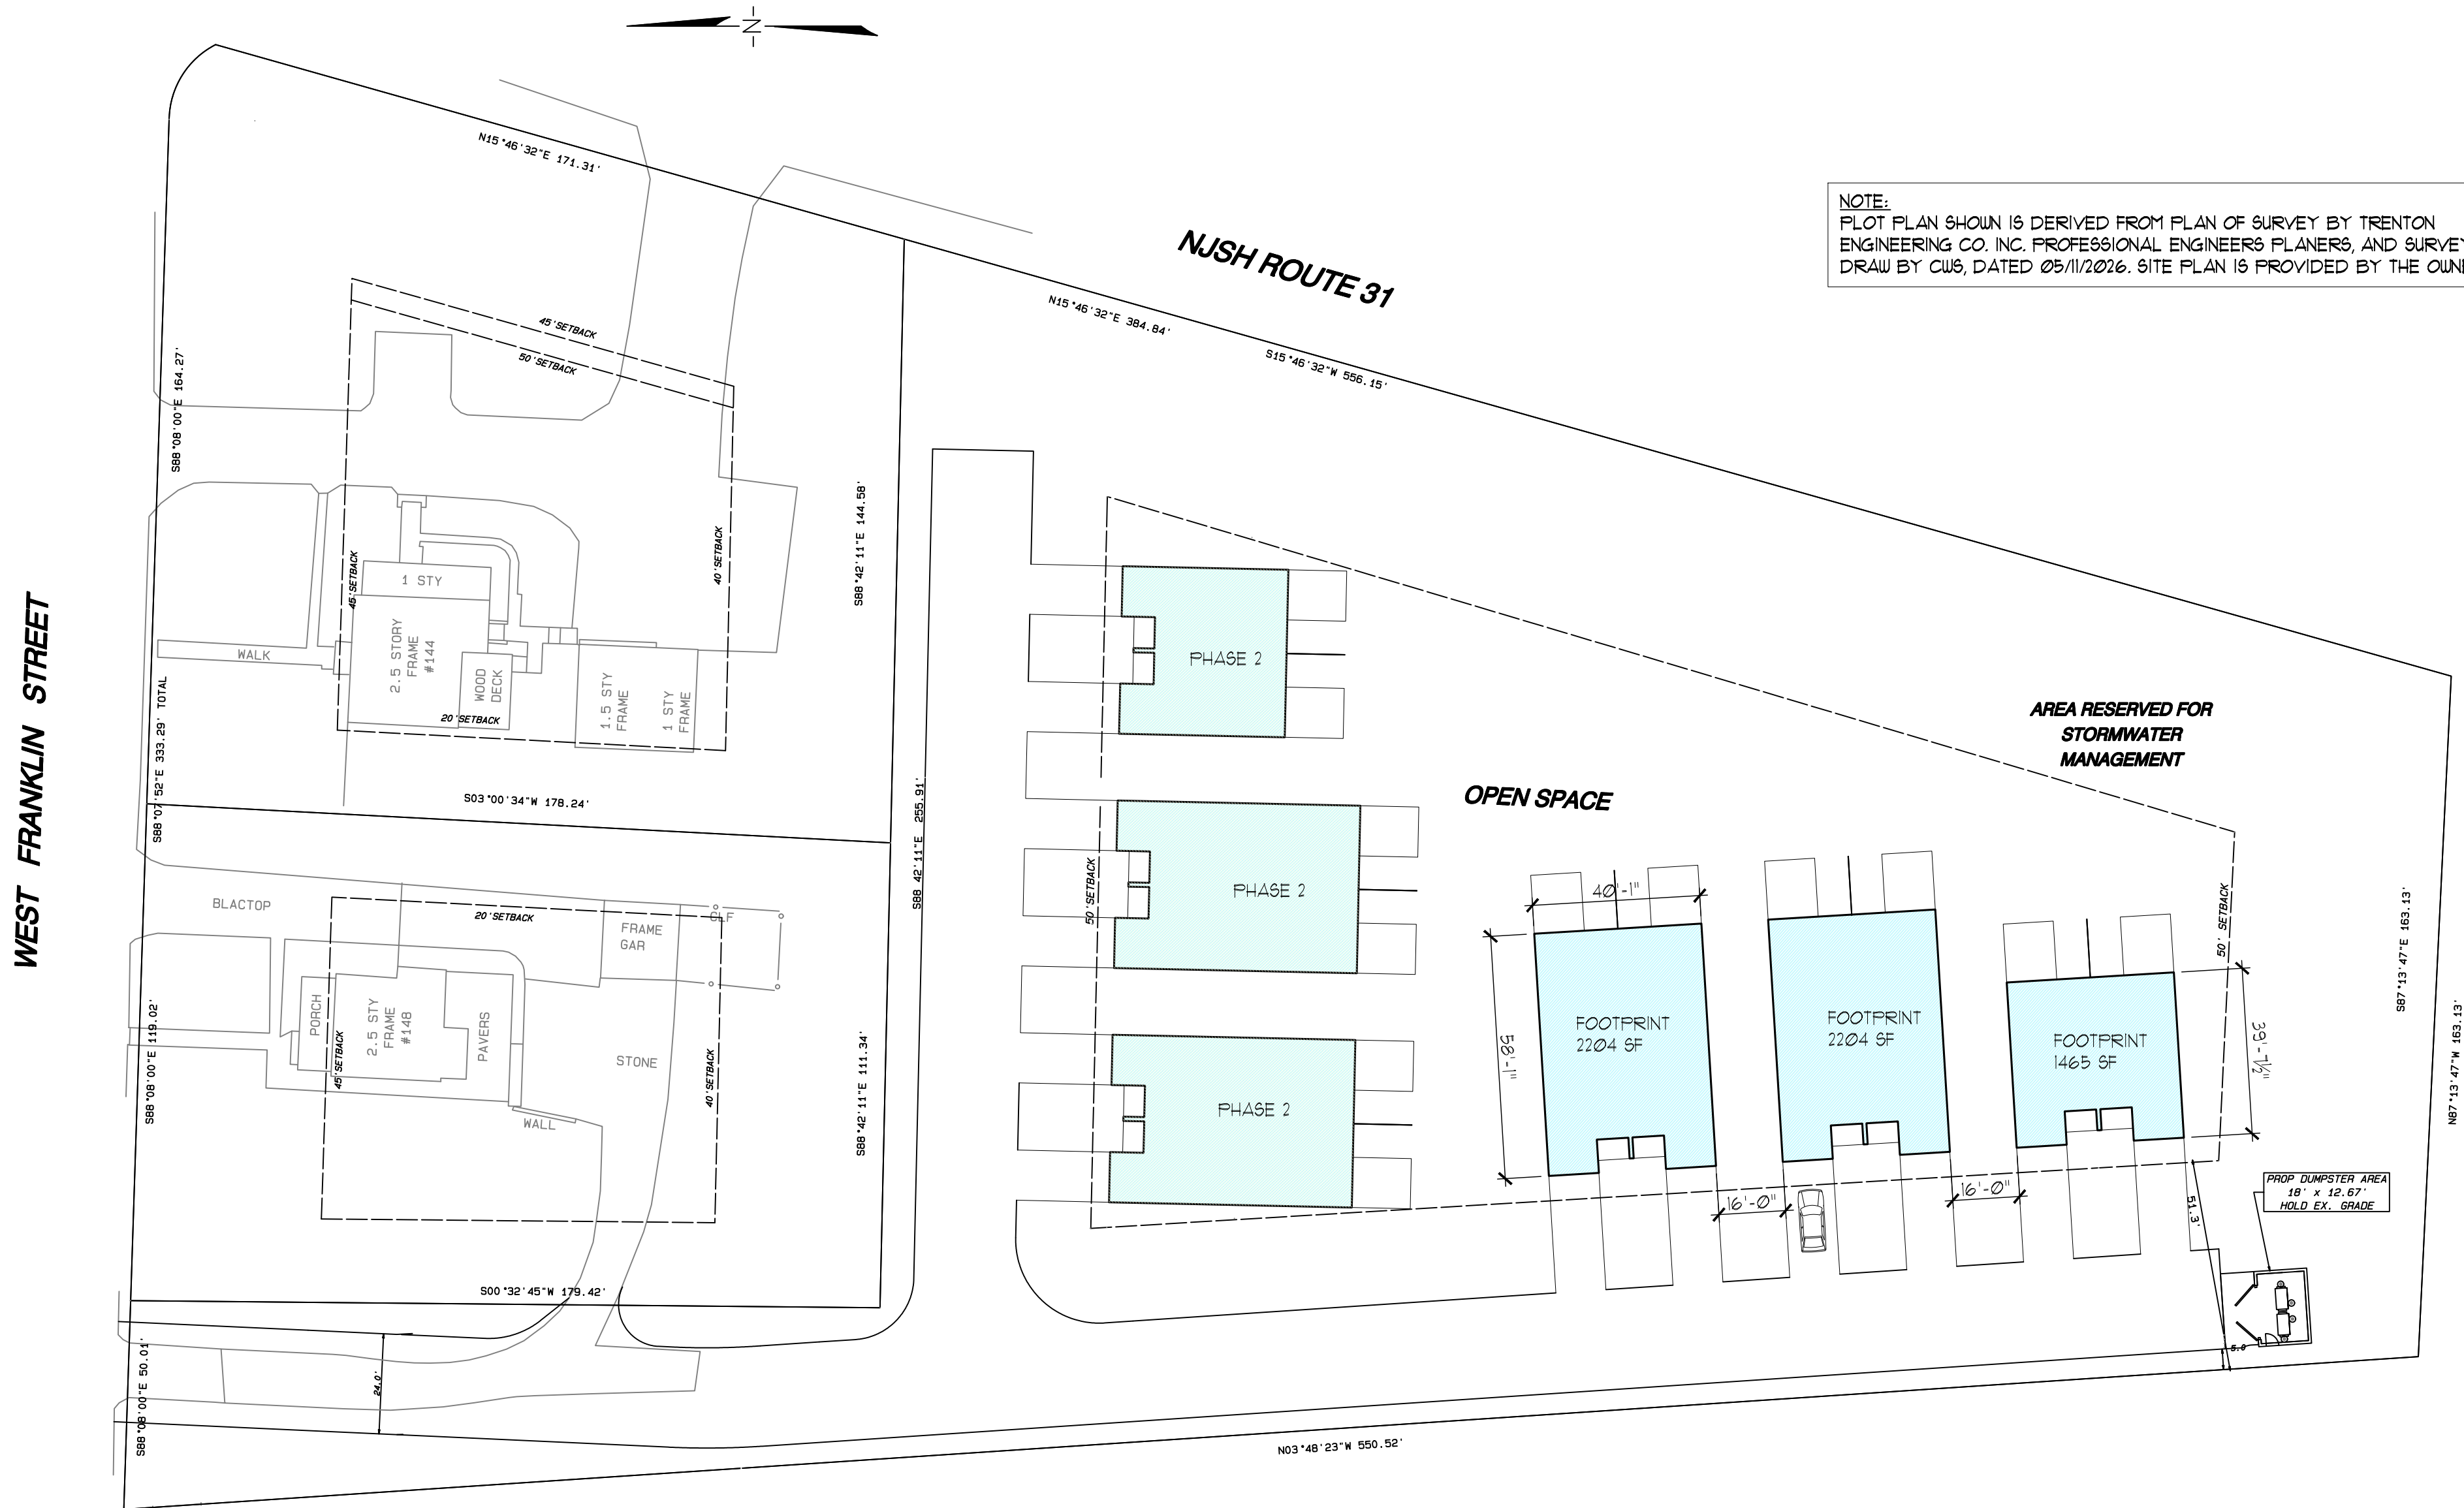

1 PLOT PLAN
1" = 30'-0"

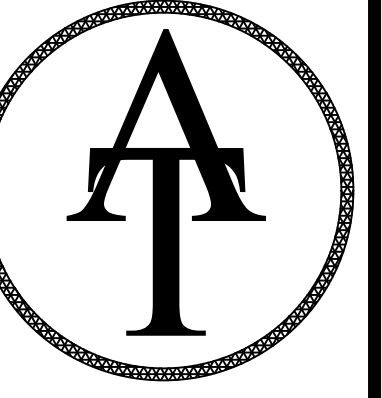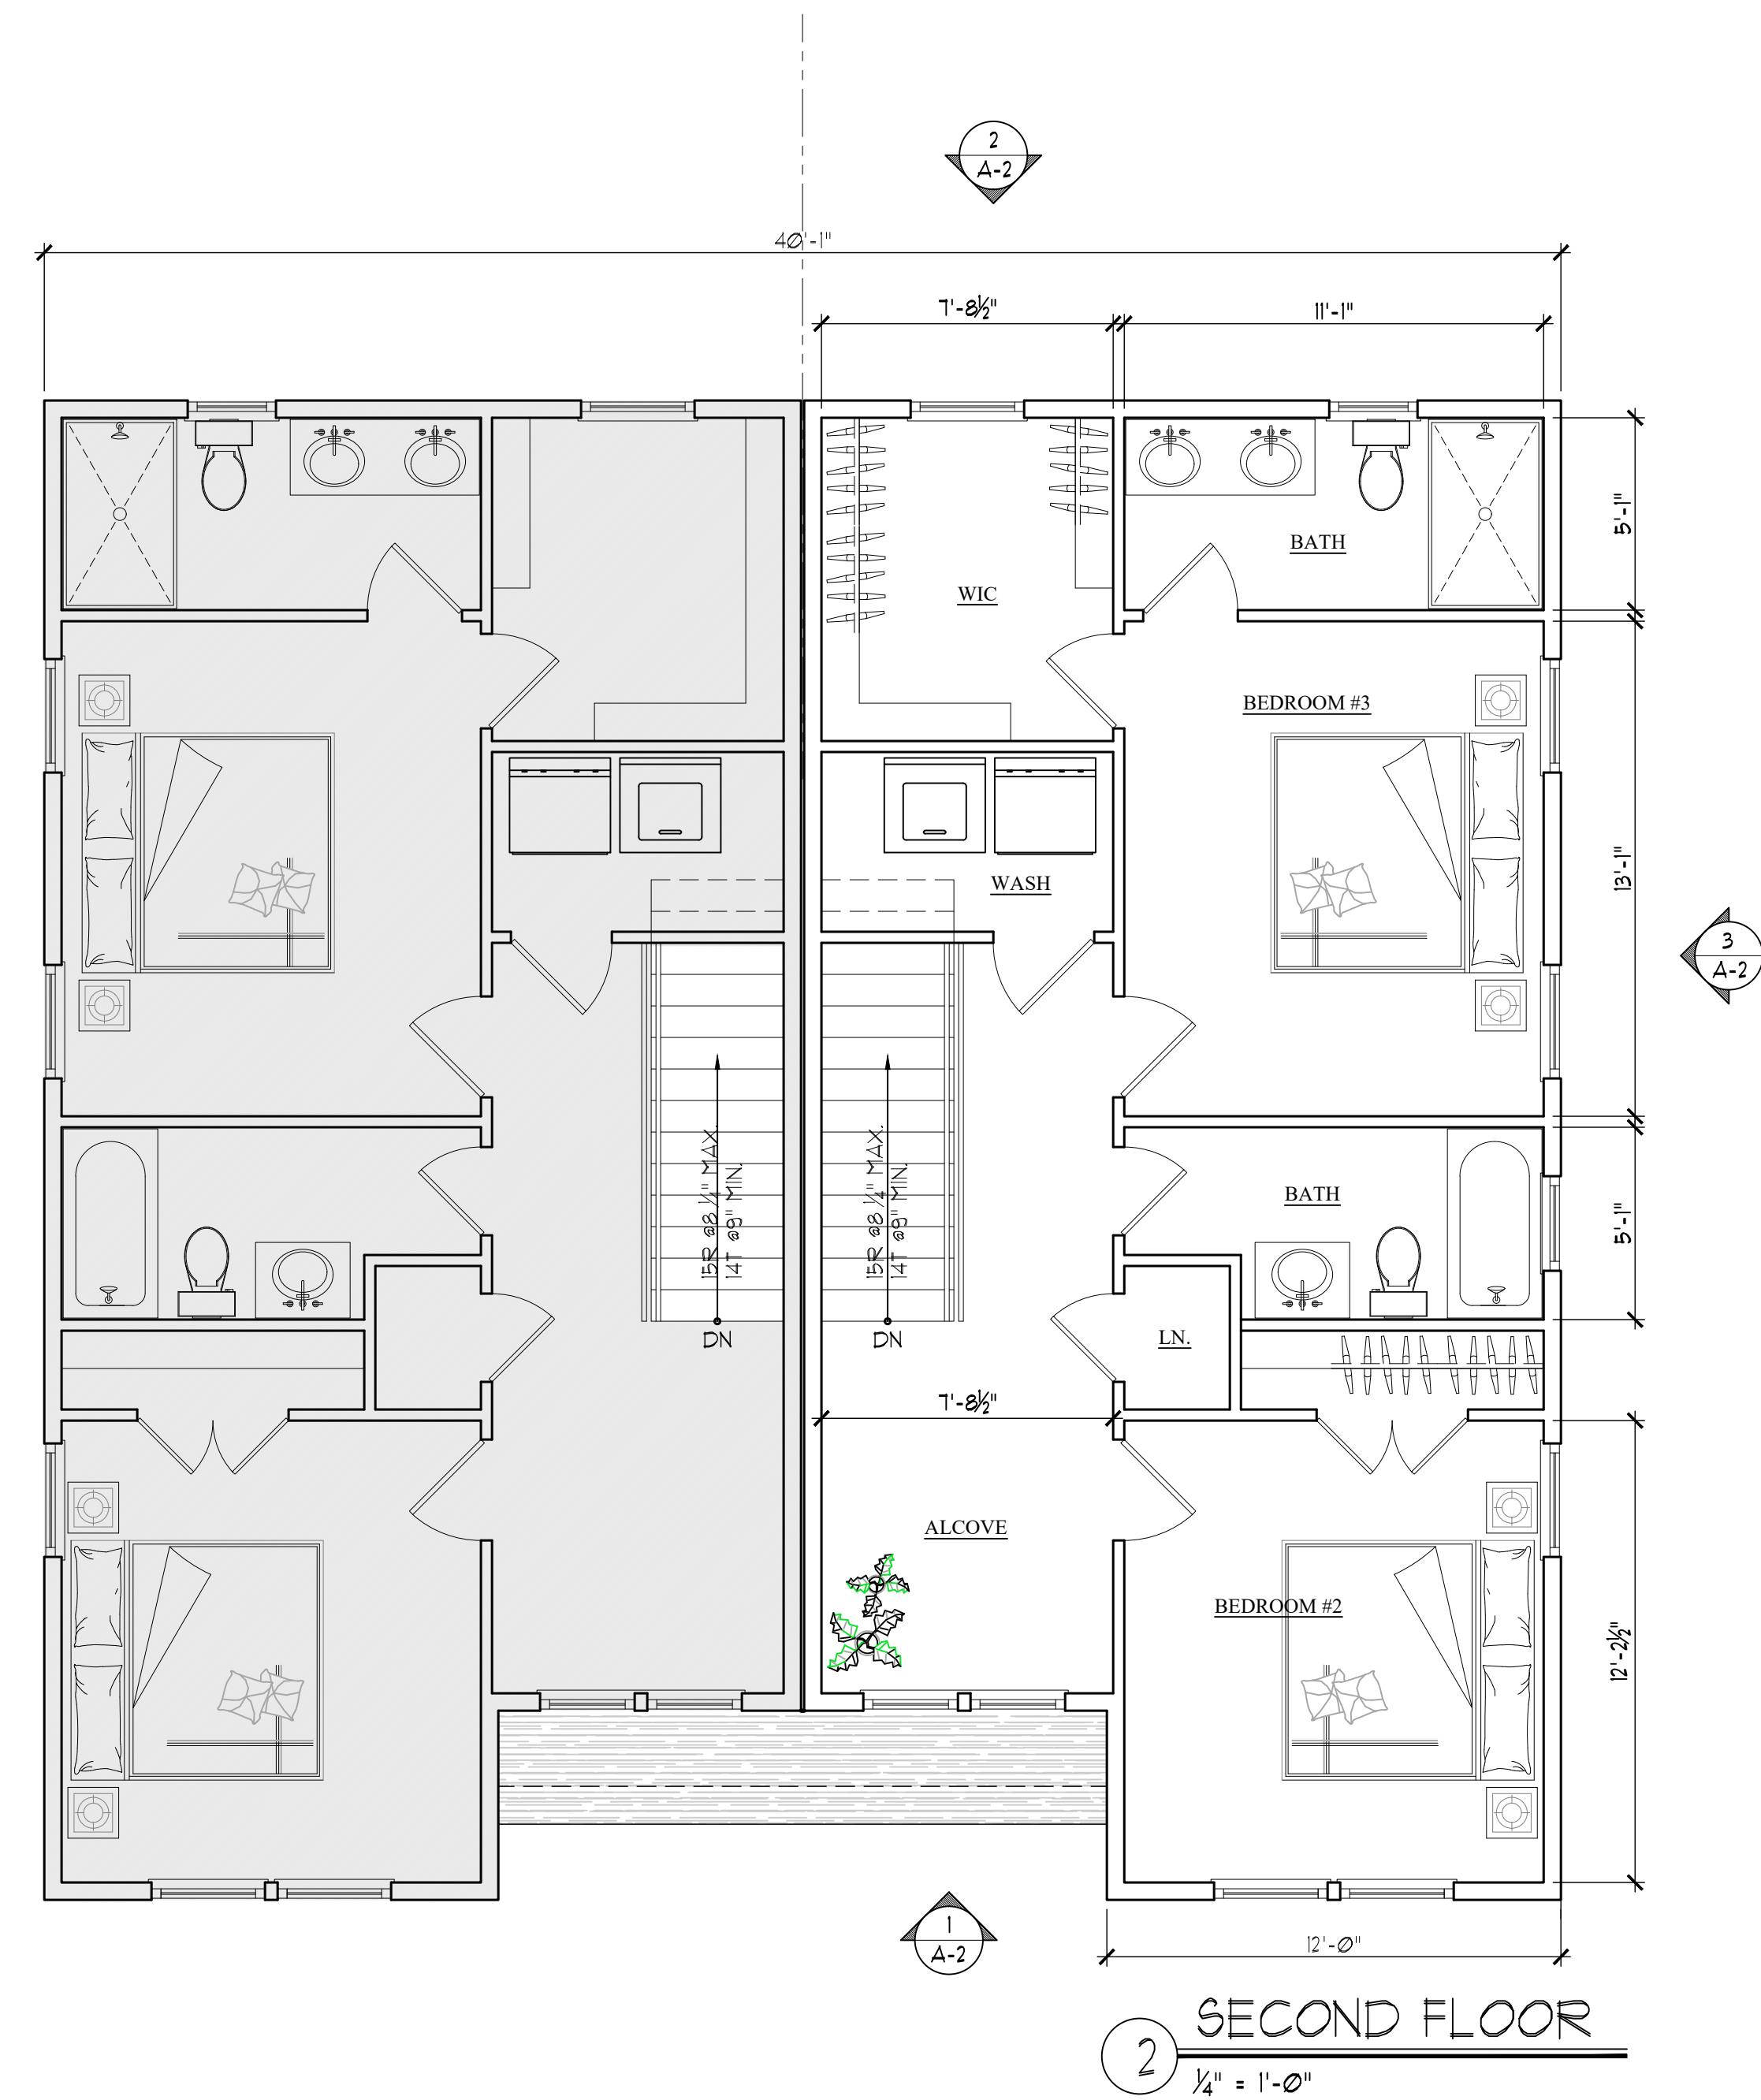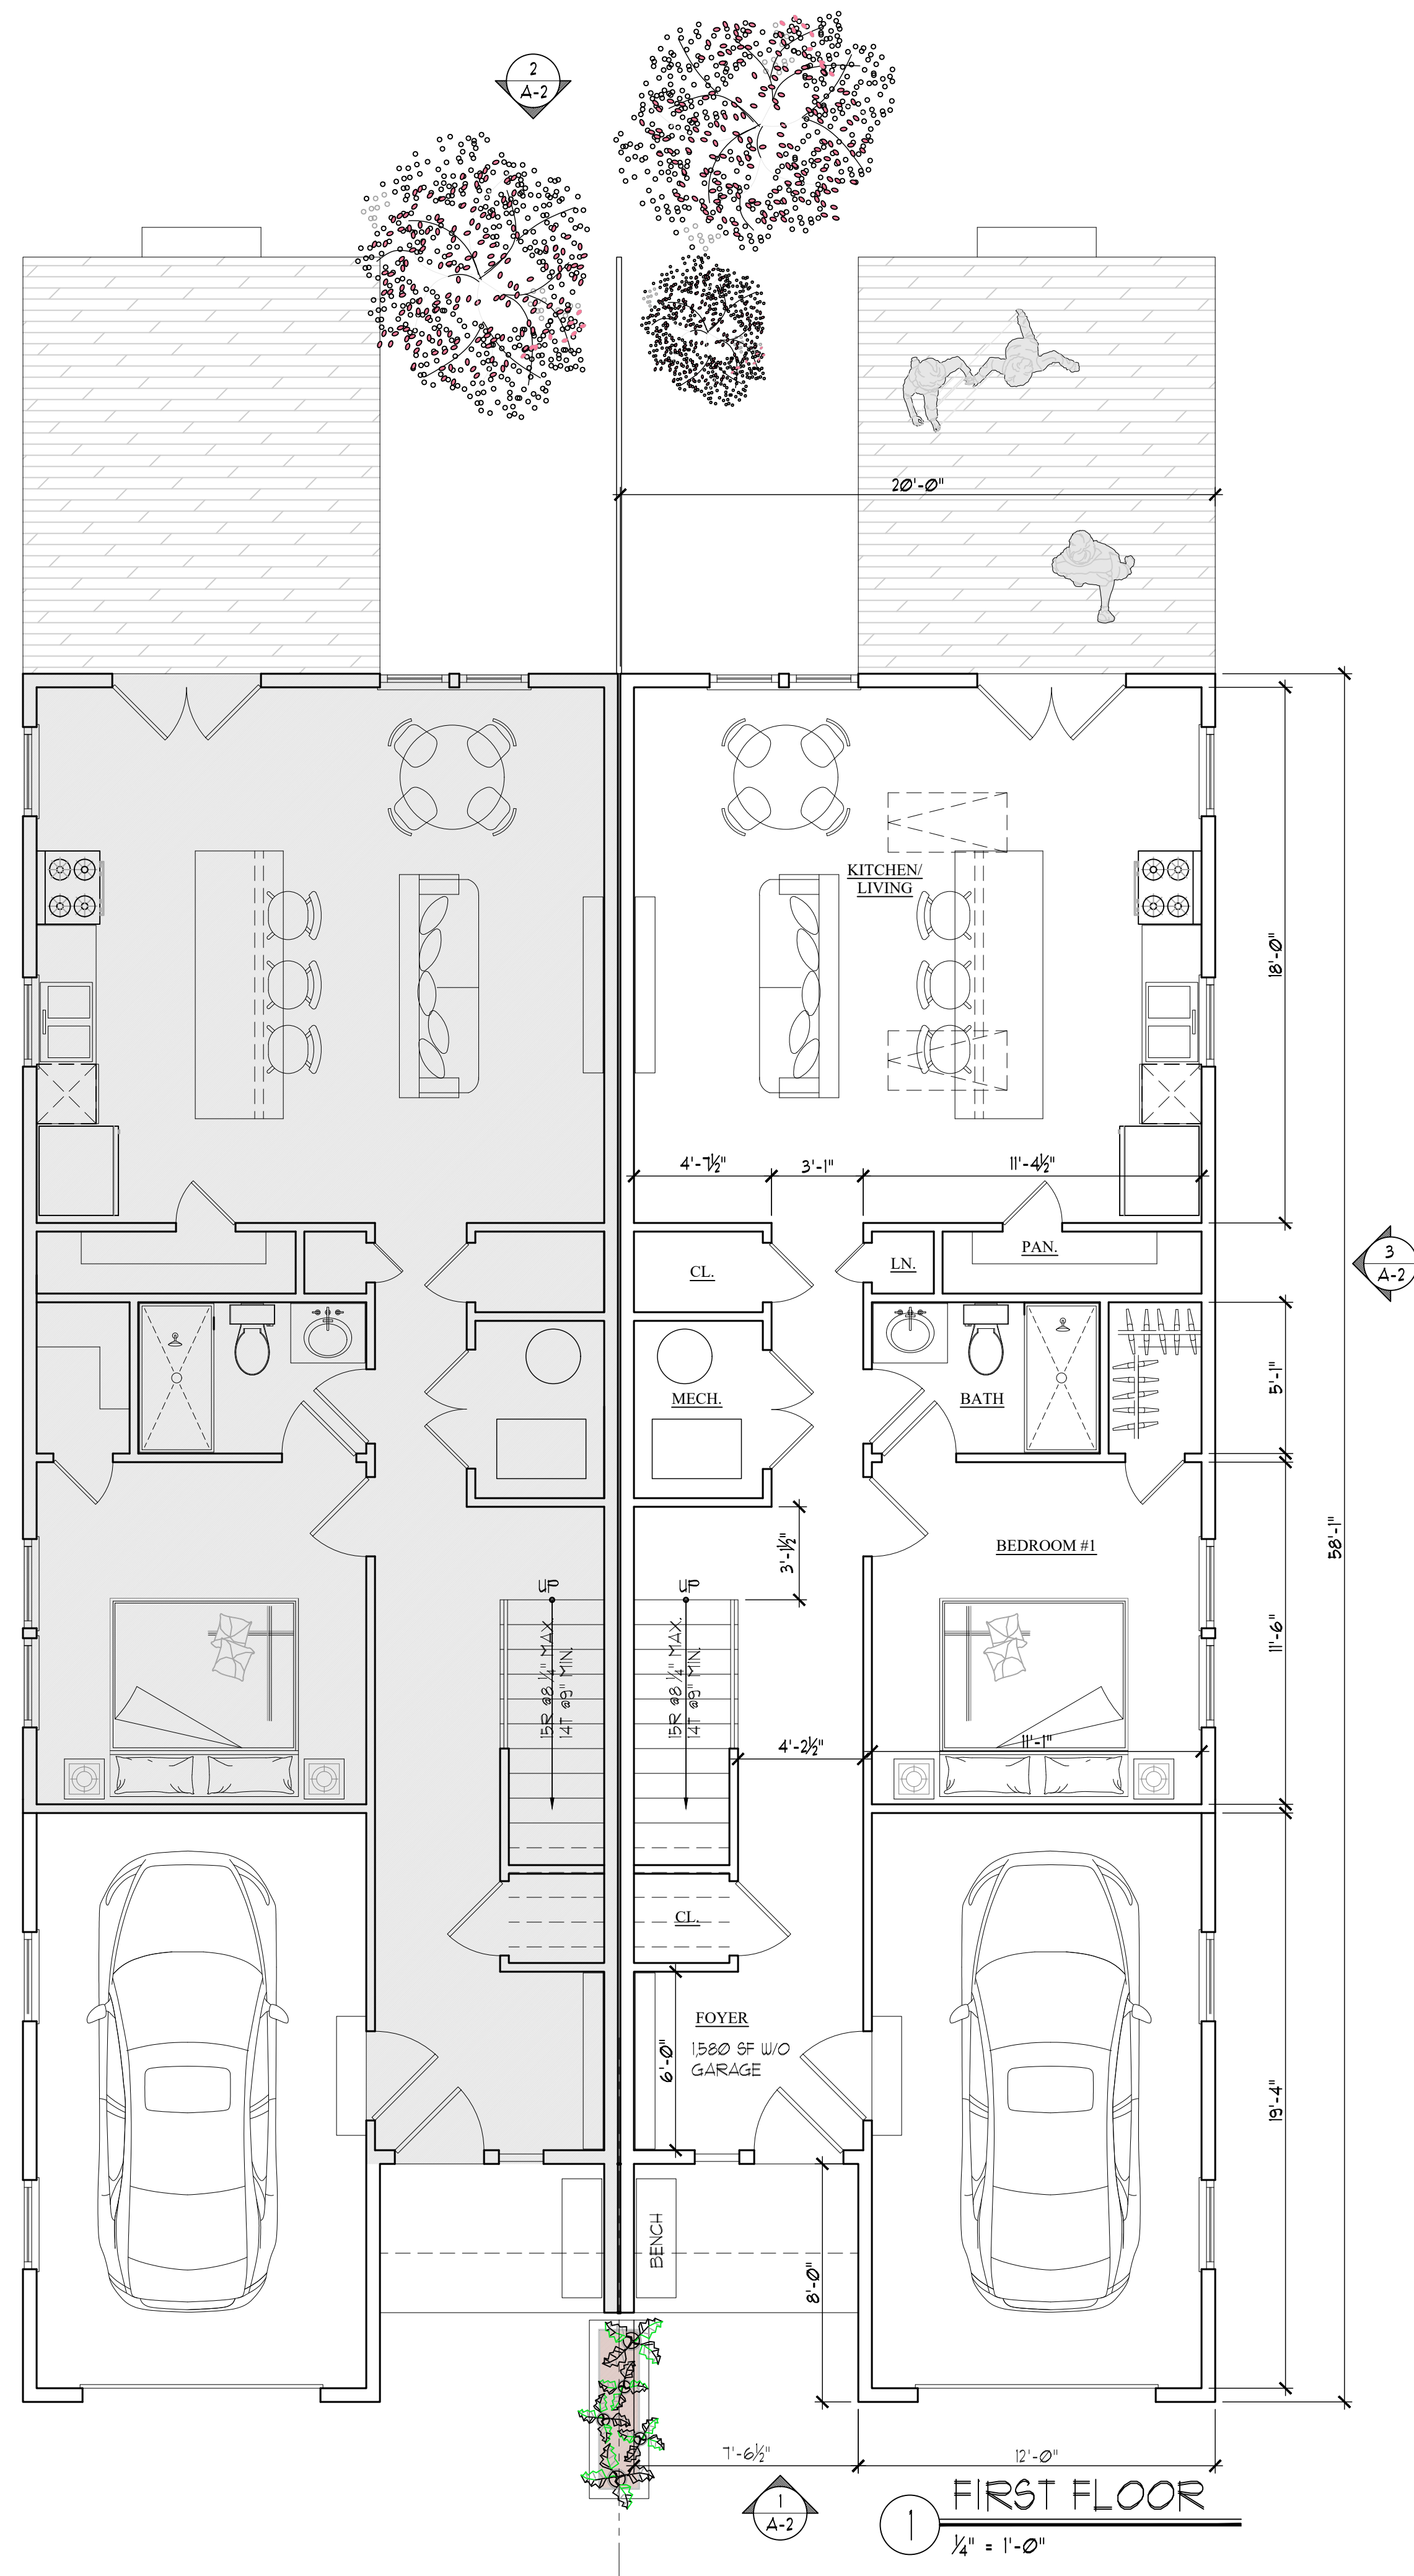

Alfredo R. Trevino
Architect

RA 14274

690 LAWRENCEVILLE ROAD
LAWRENCEVILLE, NJ 08648
TEL: 609 902-3356
Alfredo.R.Trevino@architects.us

CONSULTANT:

SEAL:

PROJECT NAME AND ADDRESS:

DEMETRI STYLIANOU
DUPLEX NEW CONSTRUCTION
STYLIANOU LLC
144 WEST FRANKLIN AVE.,
PENNINGTON BOROUGH, NJ 08534

C

This plan is the property of
Alfredo R. Trevino AIA Architect.
No part of this drawing may be
reproduced or forwarded in any
form or by any electronic or
mechanical means without the
written consent of Alfredo R.
Trevino AIA

Revision/Issue

ISSUED FOR PERMIT:
06-15-2026_ZONING SET

DATE: 06-15-2026

DRAWN BY: SVM

JOB NUMBER: 43-26

TITLE:

UNITS 1, 2, 3 AND 4

FLOOR PLANS

Sheet Number:

A-1



SEAL:



DEMETRI STYLIANOU
DUPLEX NEW CONSTRUCTION
STYLIANOU LLC
144 WEST FRANKLIN AVE.,
PENNINGTON BOROUGH, NJ 08



This plan is the property of
Alfredo R. Trevino AIA Architect.
No part of this drawing may be
reproduced or forwarded in any
form or by any electronic or
mechanical means without the
written consent of Alfredo R.
Trevino AIA

ISSUED FOR PERMIT:
06-15-2026_ZONING SET

ELEVATION UNITS

A-2

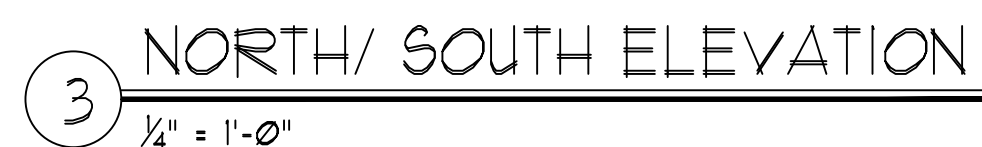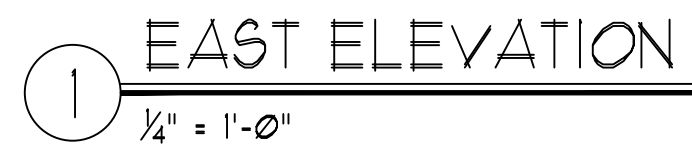

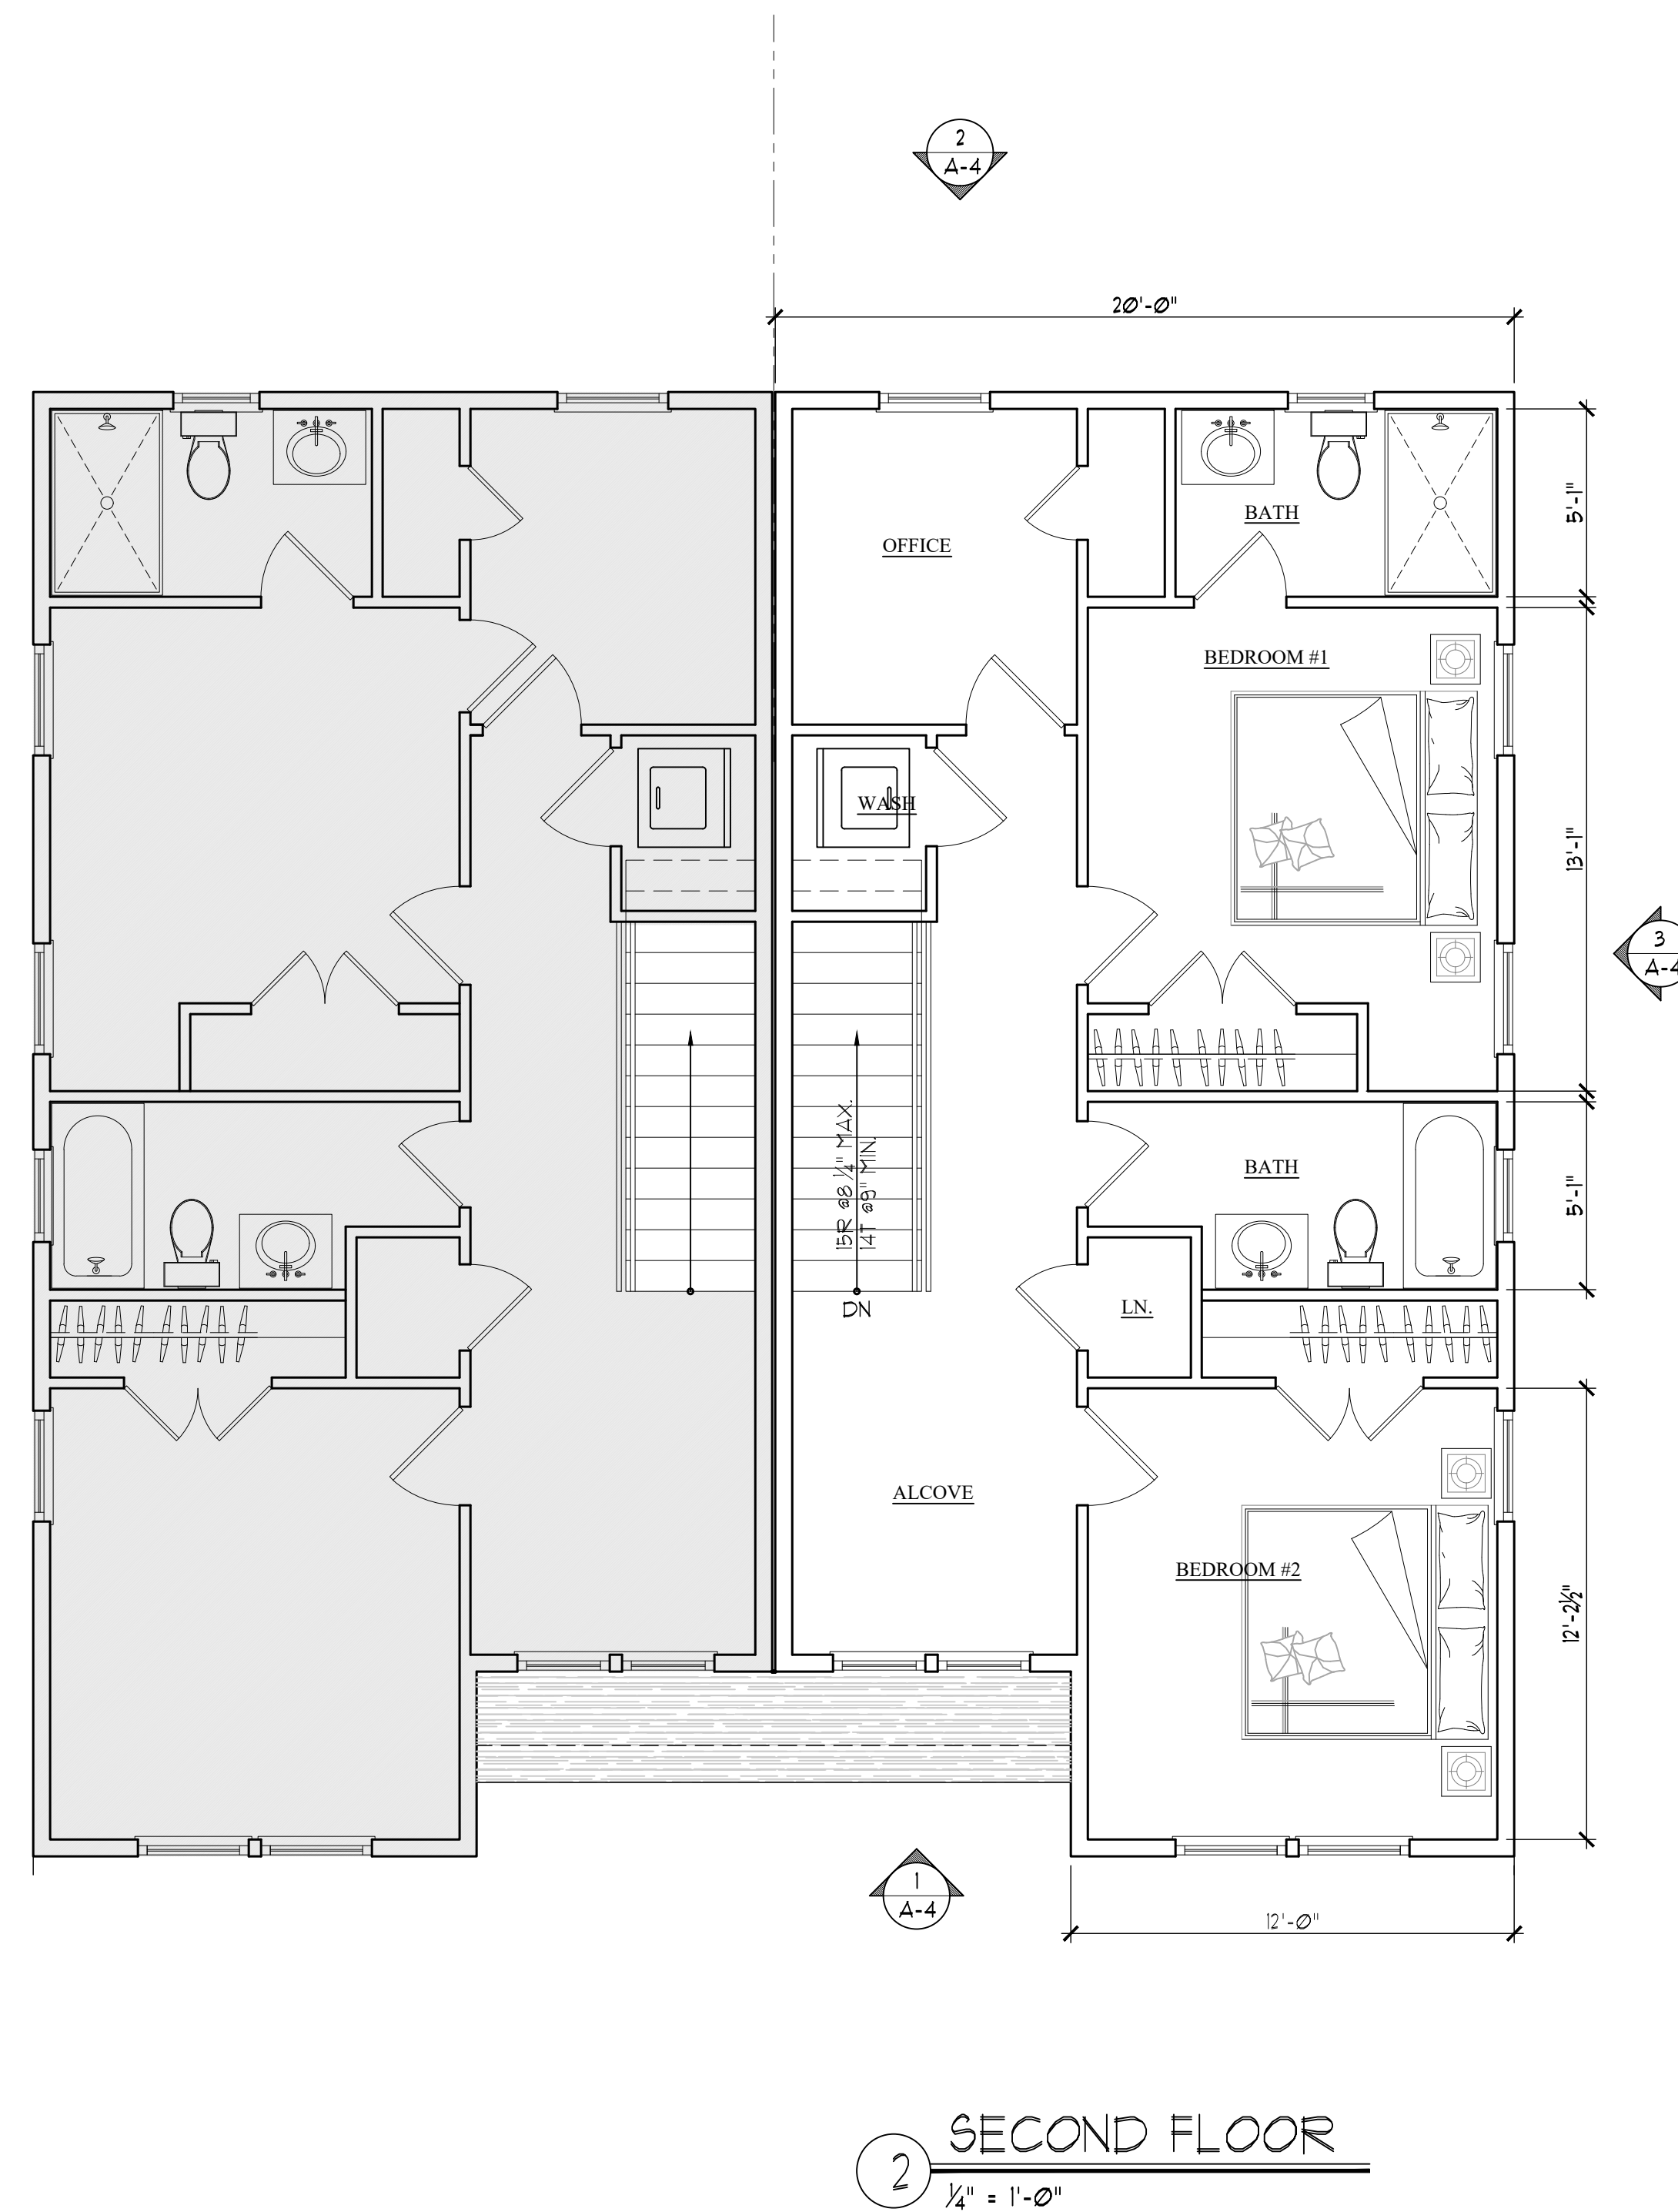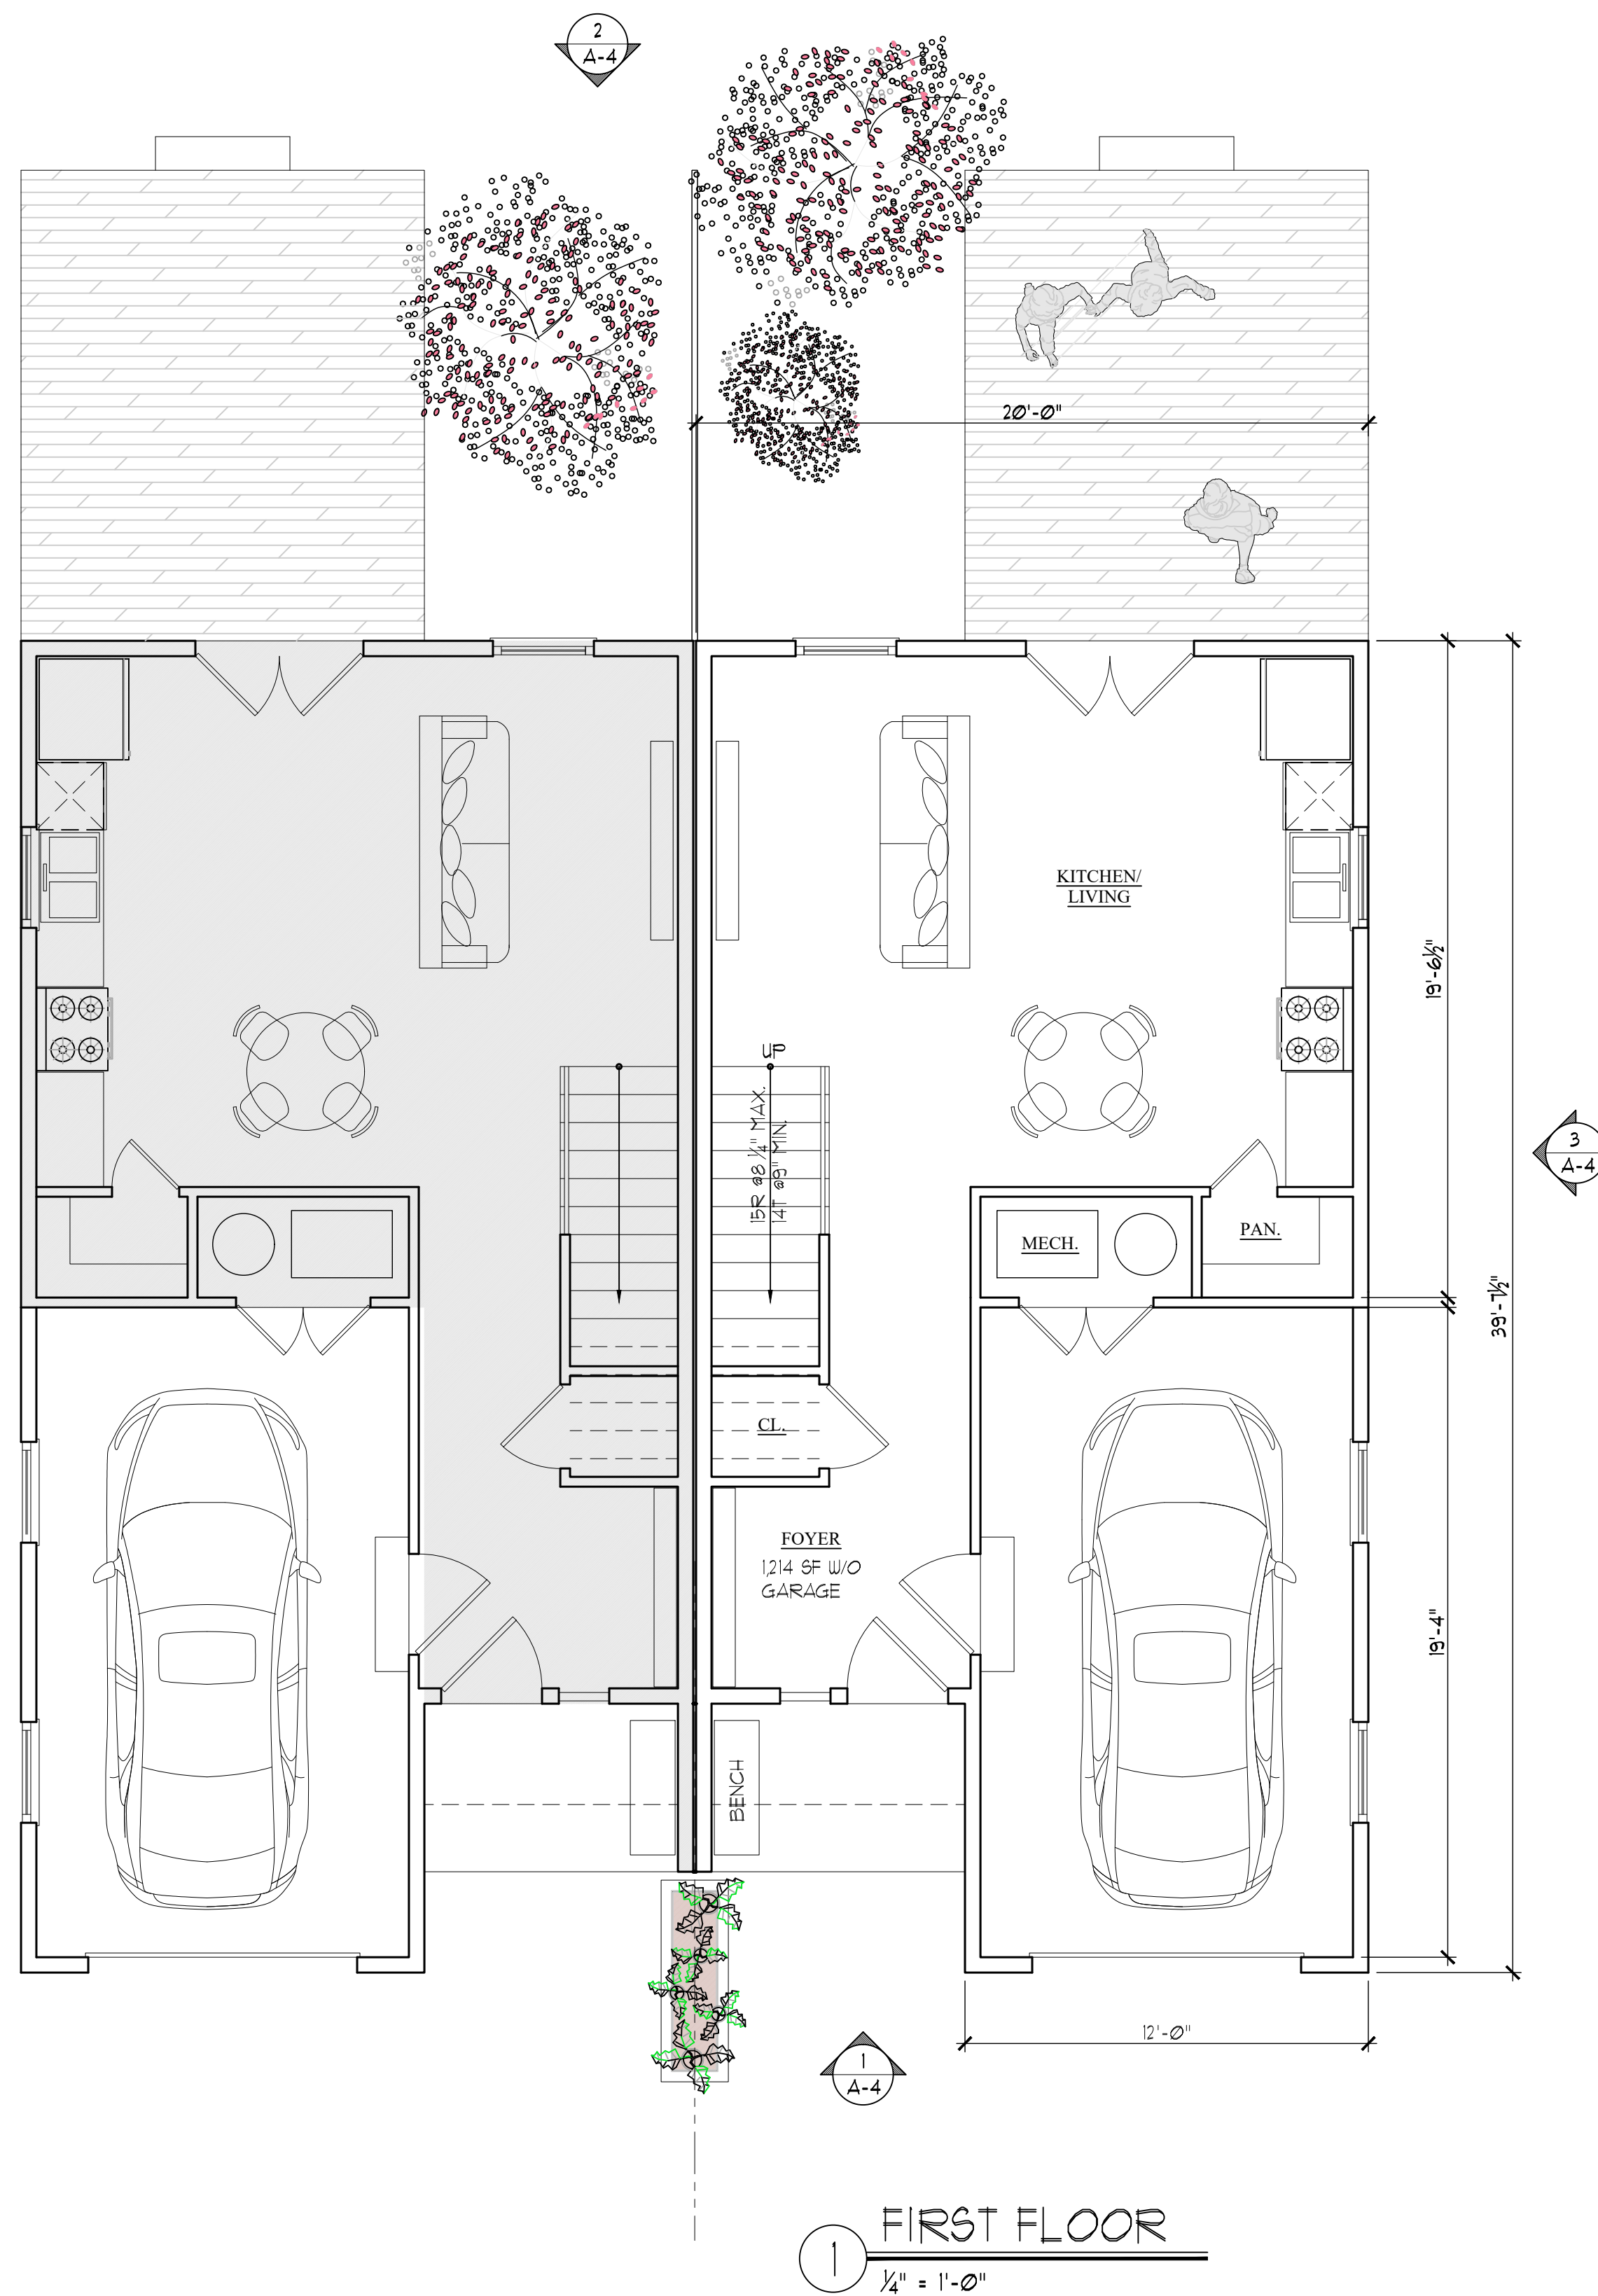

Alfredo R. Trevino
Architect

RA 14274

690 LAWRENCEVILLE ROAD
LAWRENCEVILLE, NJ 08648
TEL: 609-902-3356
Alfredo.R.Trevino@architects.us

CONSULTANT:

SEAL:

PROJECT NAME AND ADDRESS:

DEMETRI STYLIANOU
DUPLEX NEW CONSTRUCTION
STYLIANOU LLC
144 WEST FRANKLIN AVE.,
PENNINGTON BOROUGH, NJ 08534

C

This plan is the property of
Alfredo R. Trevino AIA Architect.
No part of this drawing may be
reproduced or forwarded in any
form or by any electronic or
mechanical means without the
written consent of Alfredo R.
Trevino AIA

Revision/Issue

ISSUED FOR PERMIT:

06-15-2026_ZONING SET

DATE: 06-15-2026

DRAWN BY: SVM

JOB NUMBER: 43-26

TITLE:

UNITS 5 AND 6

FLOOR PLANS

Sheet Number:


A-3




1 EAST ELEVATION
1/4" = 1'-0"



2 WEST ELEVATION
1/4" = 1'-0"

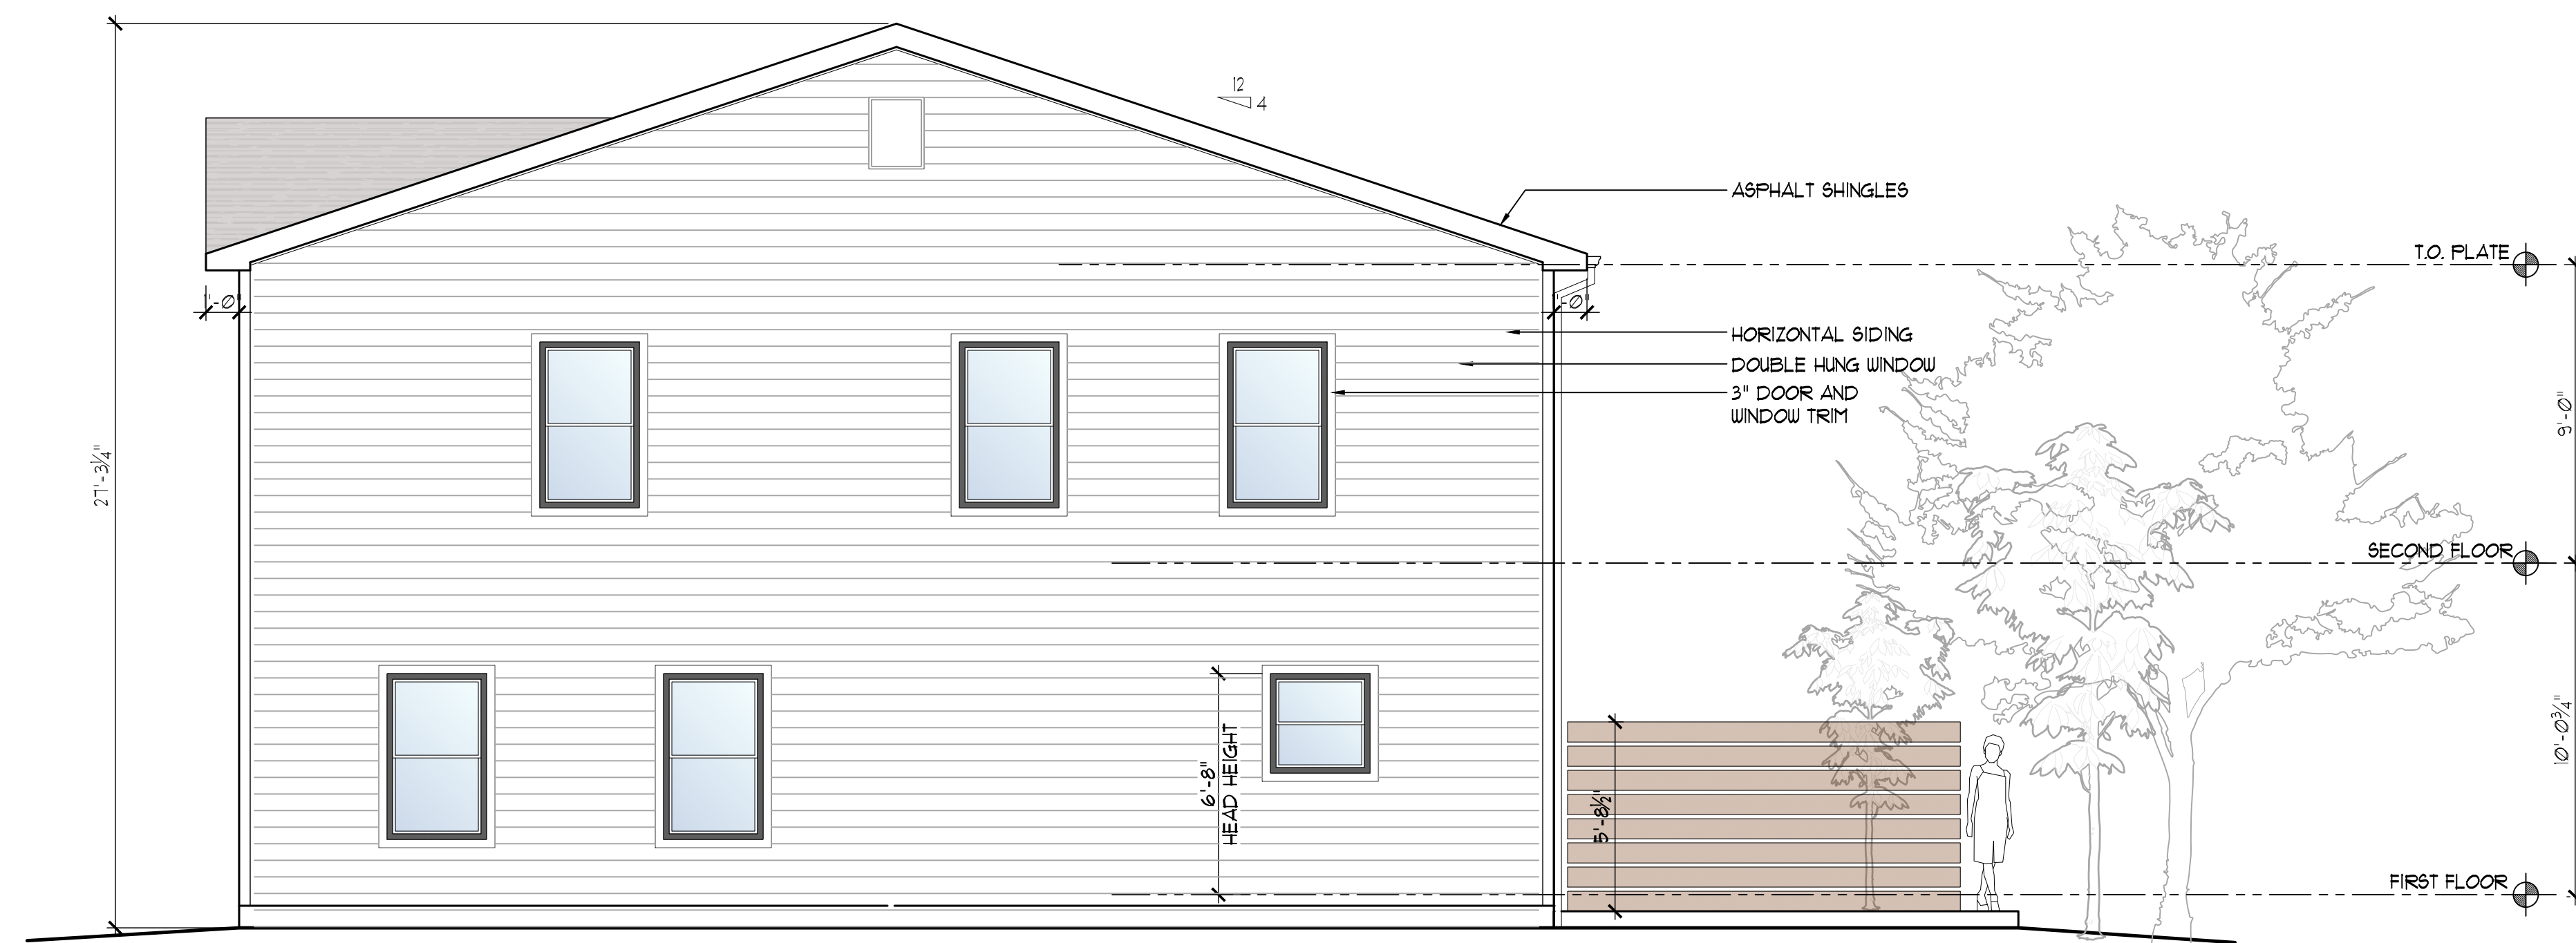

3 NORTH/ SOUTH ELEVATION
1/4" = 1'-0"

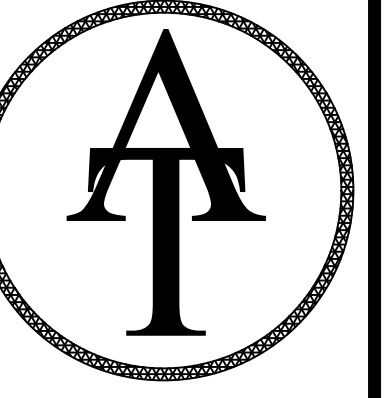

Alfredo R. Trevino
Architect

RA 14274

690 LAWRENCEVILLE ROAD
LAWRENCEVILLE, NJ 08648
TEL: 609 902-3356
Alfredo.R.Trevino@architect.us

CONSULTANT:

SEAL:

PROJECT NAME AND ADDRESS:

DEMETRI STYLIANOU
DUPLEX NEW CONSTRUCTION
STYLIANOU LLC
144 WEST FRANKLIN AVE.,
PENNINGTON BOROUGH, NJ 08534

C

This plan is the property of
Alfredo R. Trevino AIA Architect.
No part of this drawing may be
reproduced or forwarded in any
form or by any electronic or
mechanical means without the
written consent of Alfredo R.
Trevino AIA

Revision/Issue

ISSUED FOR PERMIT:

06-15-2026_ZONING SET

DATE: 06-15-2026

DRAWN BY: SVM

JOB NUMBER: 43-26

TITLE:

ELEVATION UNITS

5 AND 6

Sheet Number:

A-4



Alfredo R. Trevino
Architect

RA 14274
690 LAWRENCEVILLE ROAD
LAWRENCEVILLE, NJ 08648
TEL 609 902- 3356
Alfredo.R.Trevino@architect.us

CONSULTANT:

SEAL:

PROJECT NAME AND ADDRESS:

DEMETRI STYLIANOU
DUPLEX NEW CONSTRUCTION
STYLIANOU LLC
144 WEST FRANKLIN AVE.,
PENNINGTON BOROUGH, NJ 08534


C
This plan is the property of
Alfredo R. Trevino AIA Architect.
No part of this drawing may be
reproduced or forwarded in any
form or by any electronic or
mechanical means without the
written consent of Alfredo R.
Trevino AIA

Revision/Issue
ISSUED FOR PERMIT:
06-15-2026_ZONING SET


DATE: 06-15-2026
DRAWN BY: SVM
JOB NUMBER: 43-26
TITLE:
ROOF PLANS

Sheet Number:

A-5

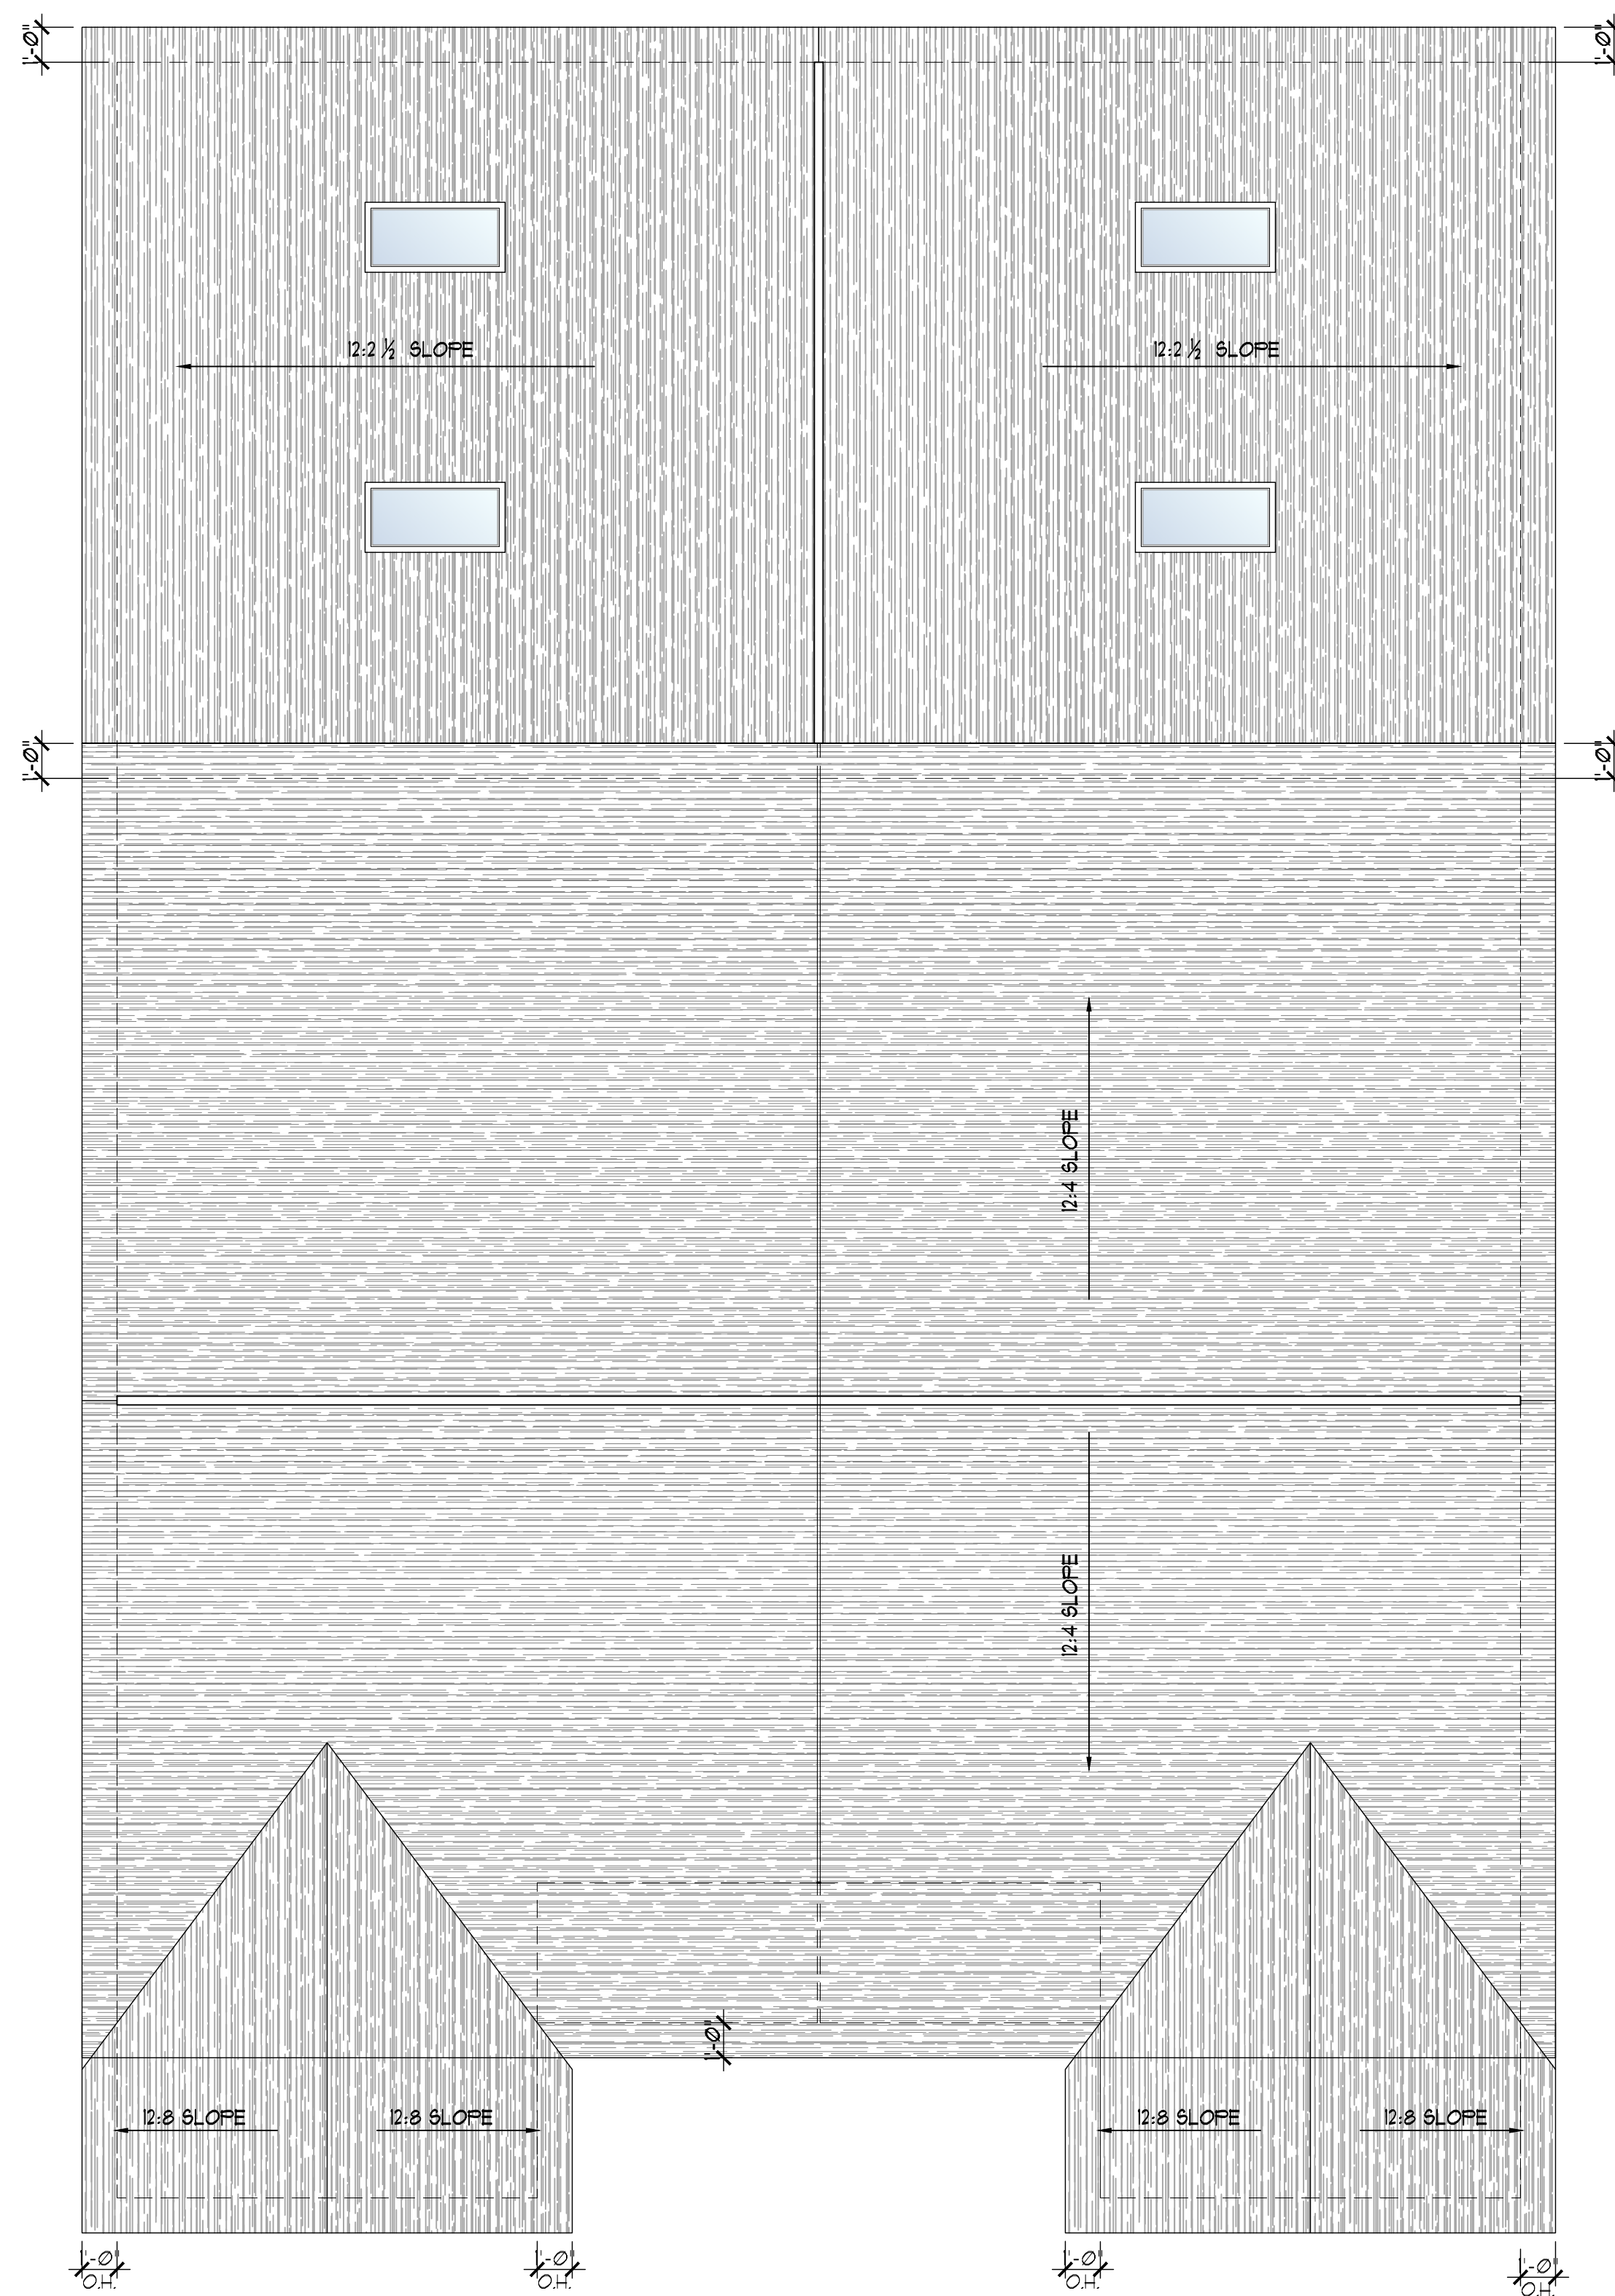

1 ROOF PLAN UNITS 1,2,3, AND 4
1/4" = 1'-0"

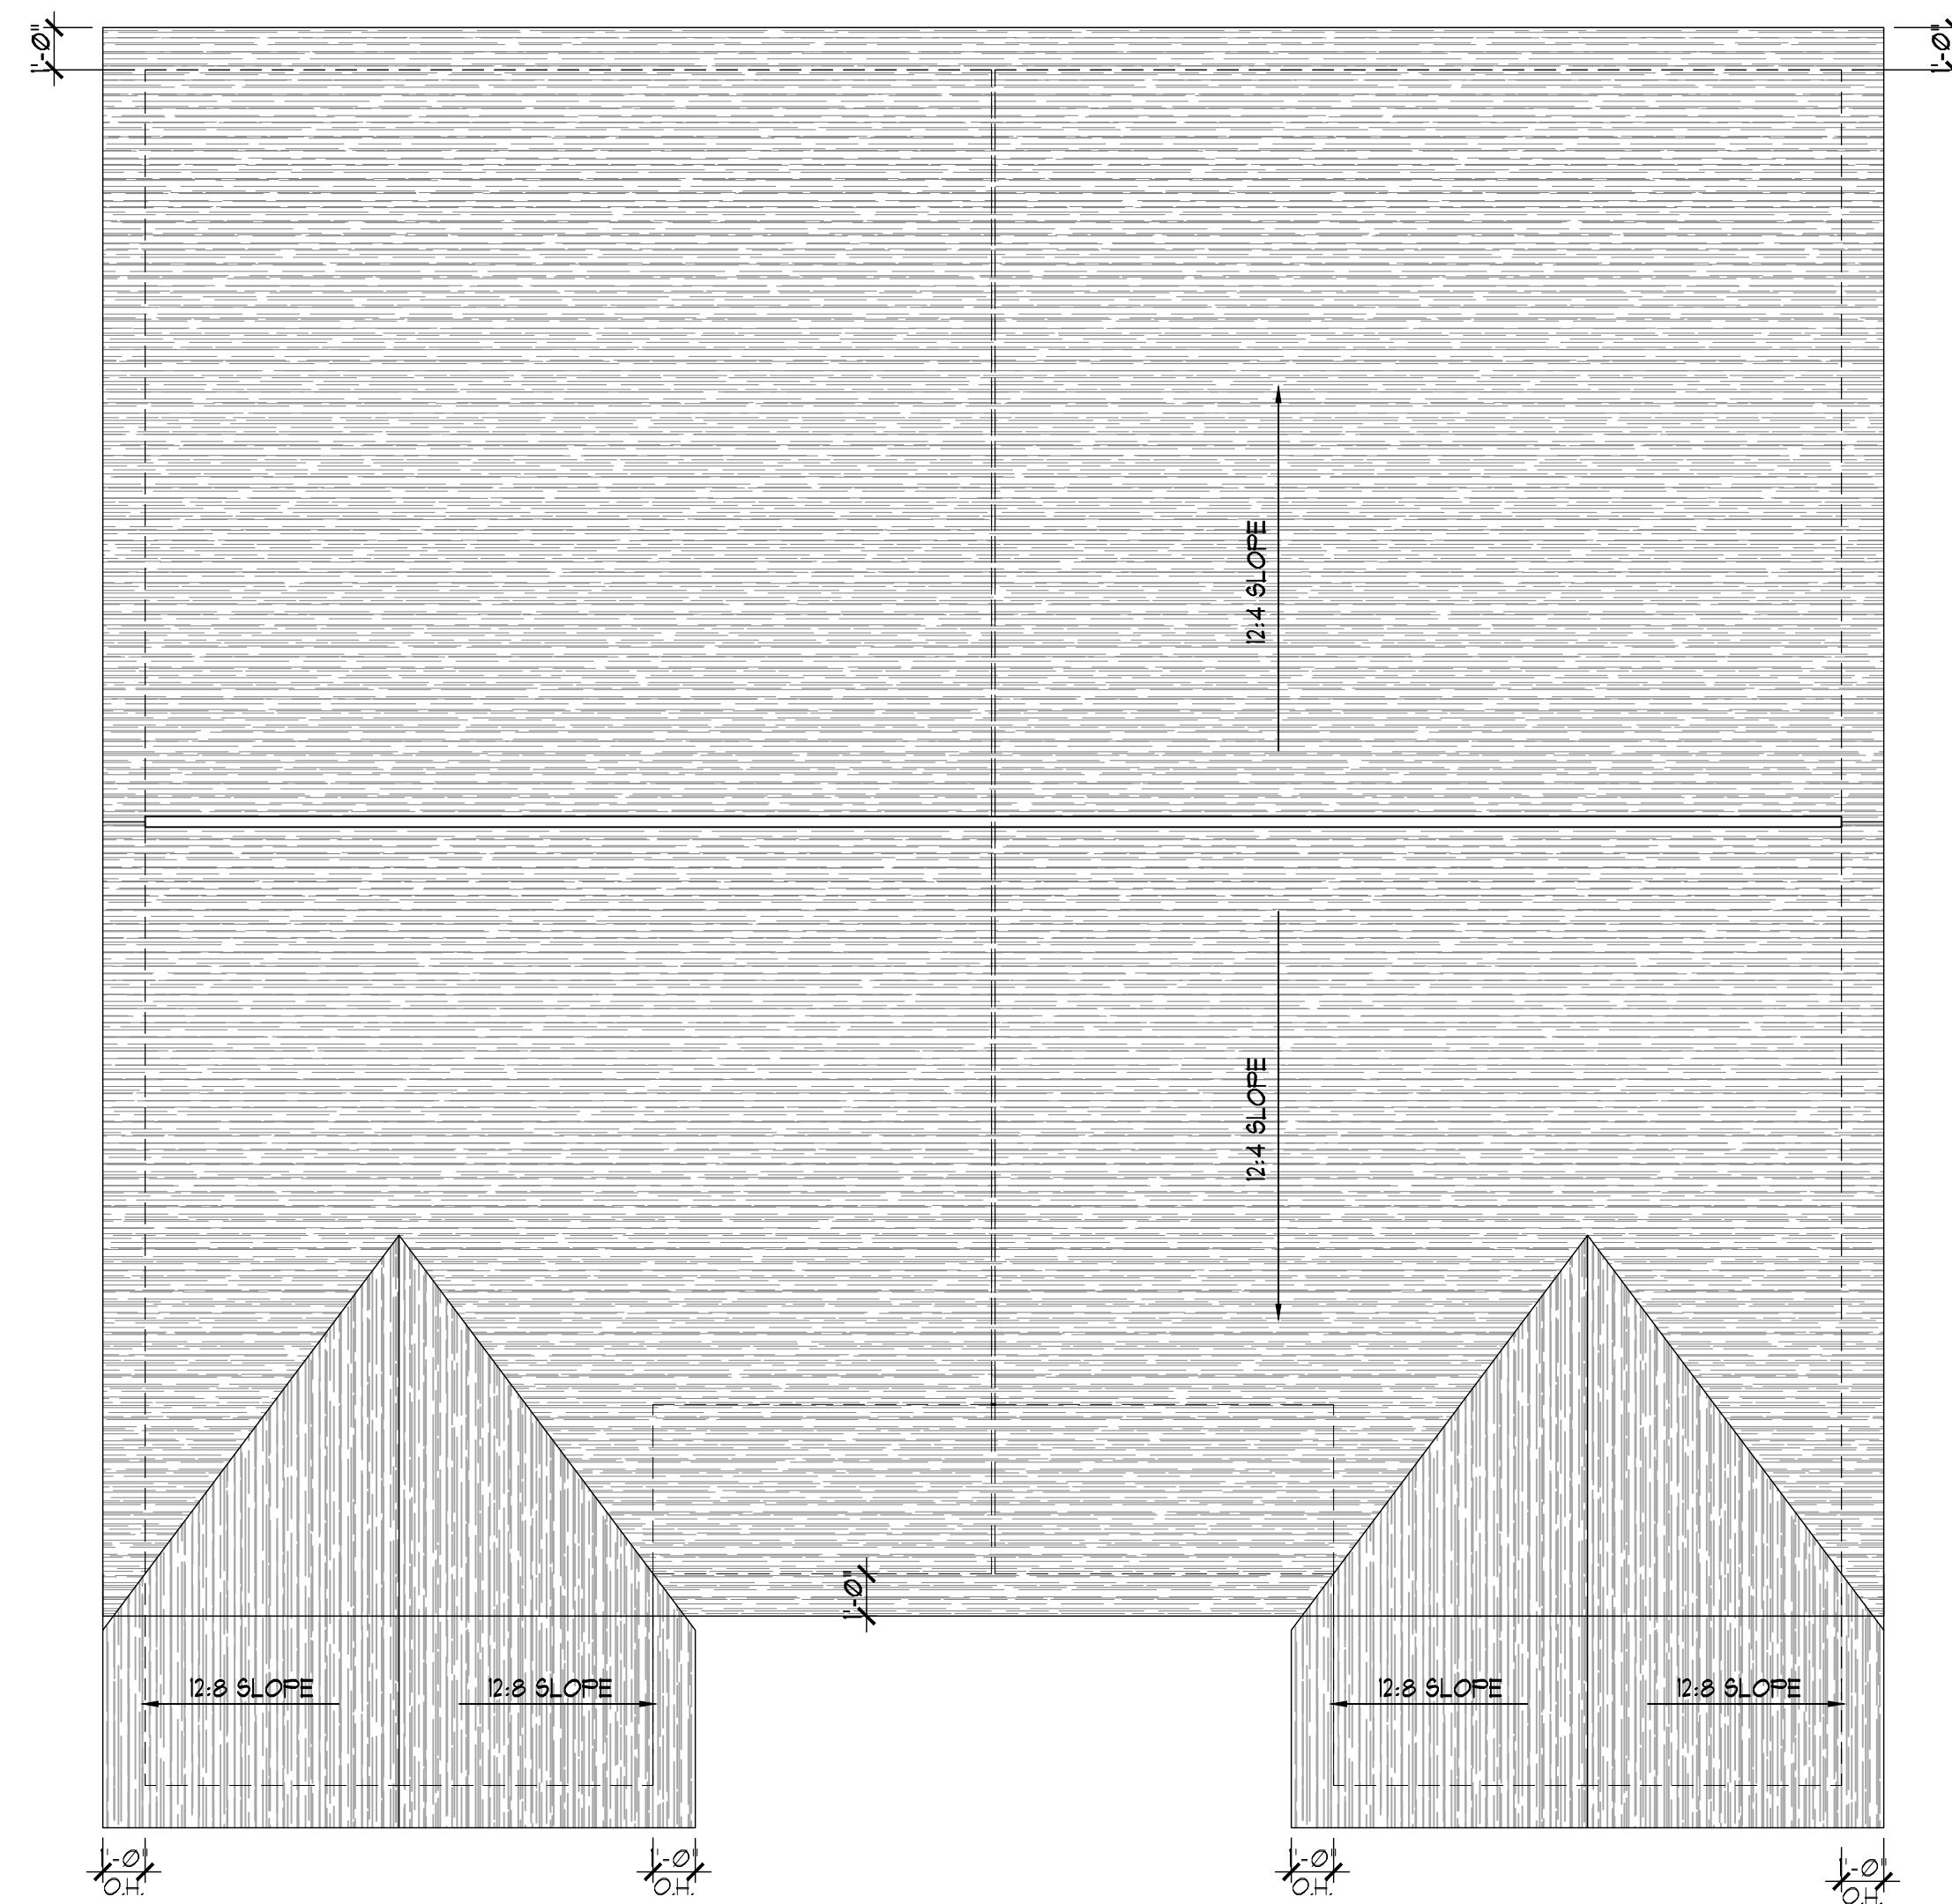

1 ROOF PLAN UNITS 5 AND 6
1/4" = 1'-0"