




AREA TABULATION

FINISHED AREA	1,320
WAREHOUSE	6,780
TOTAL	8,100

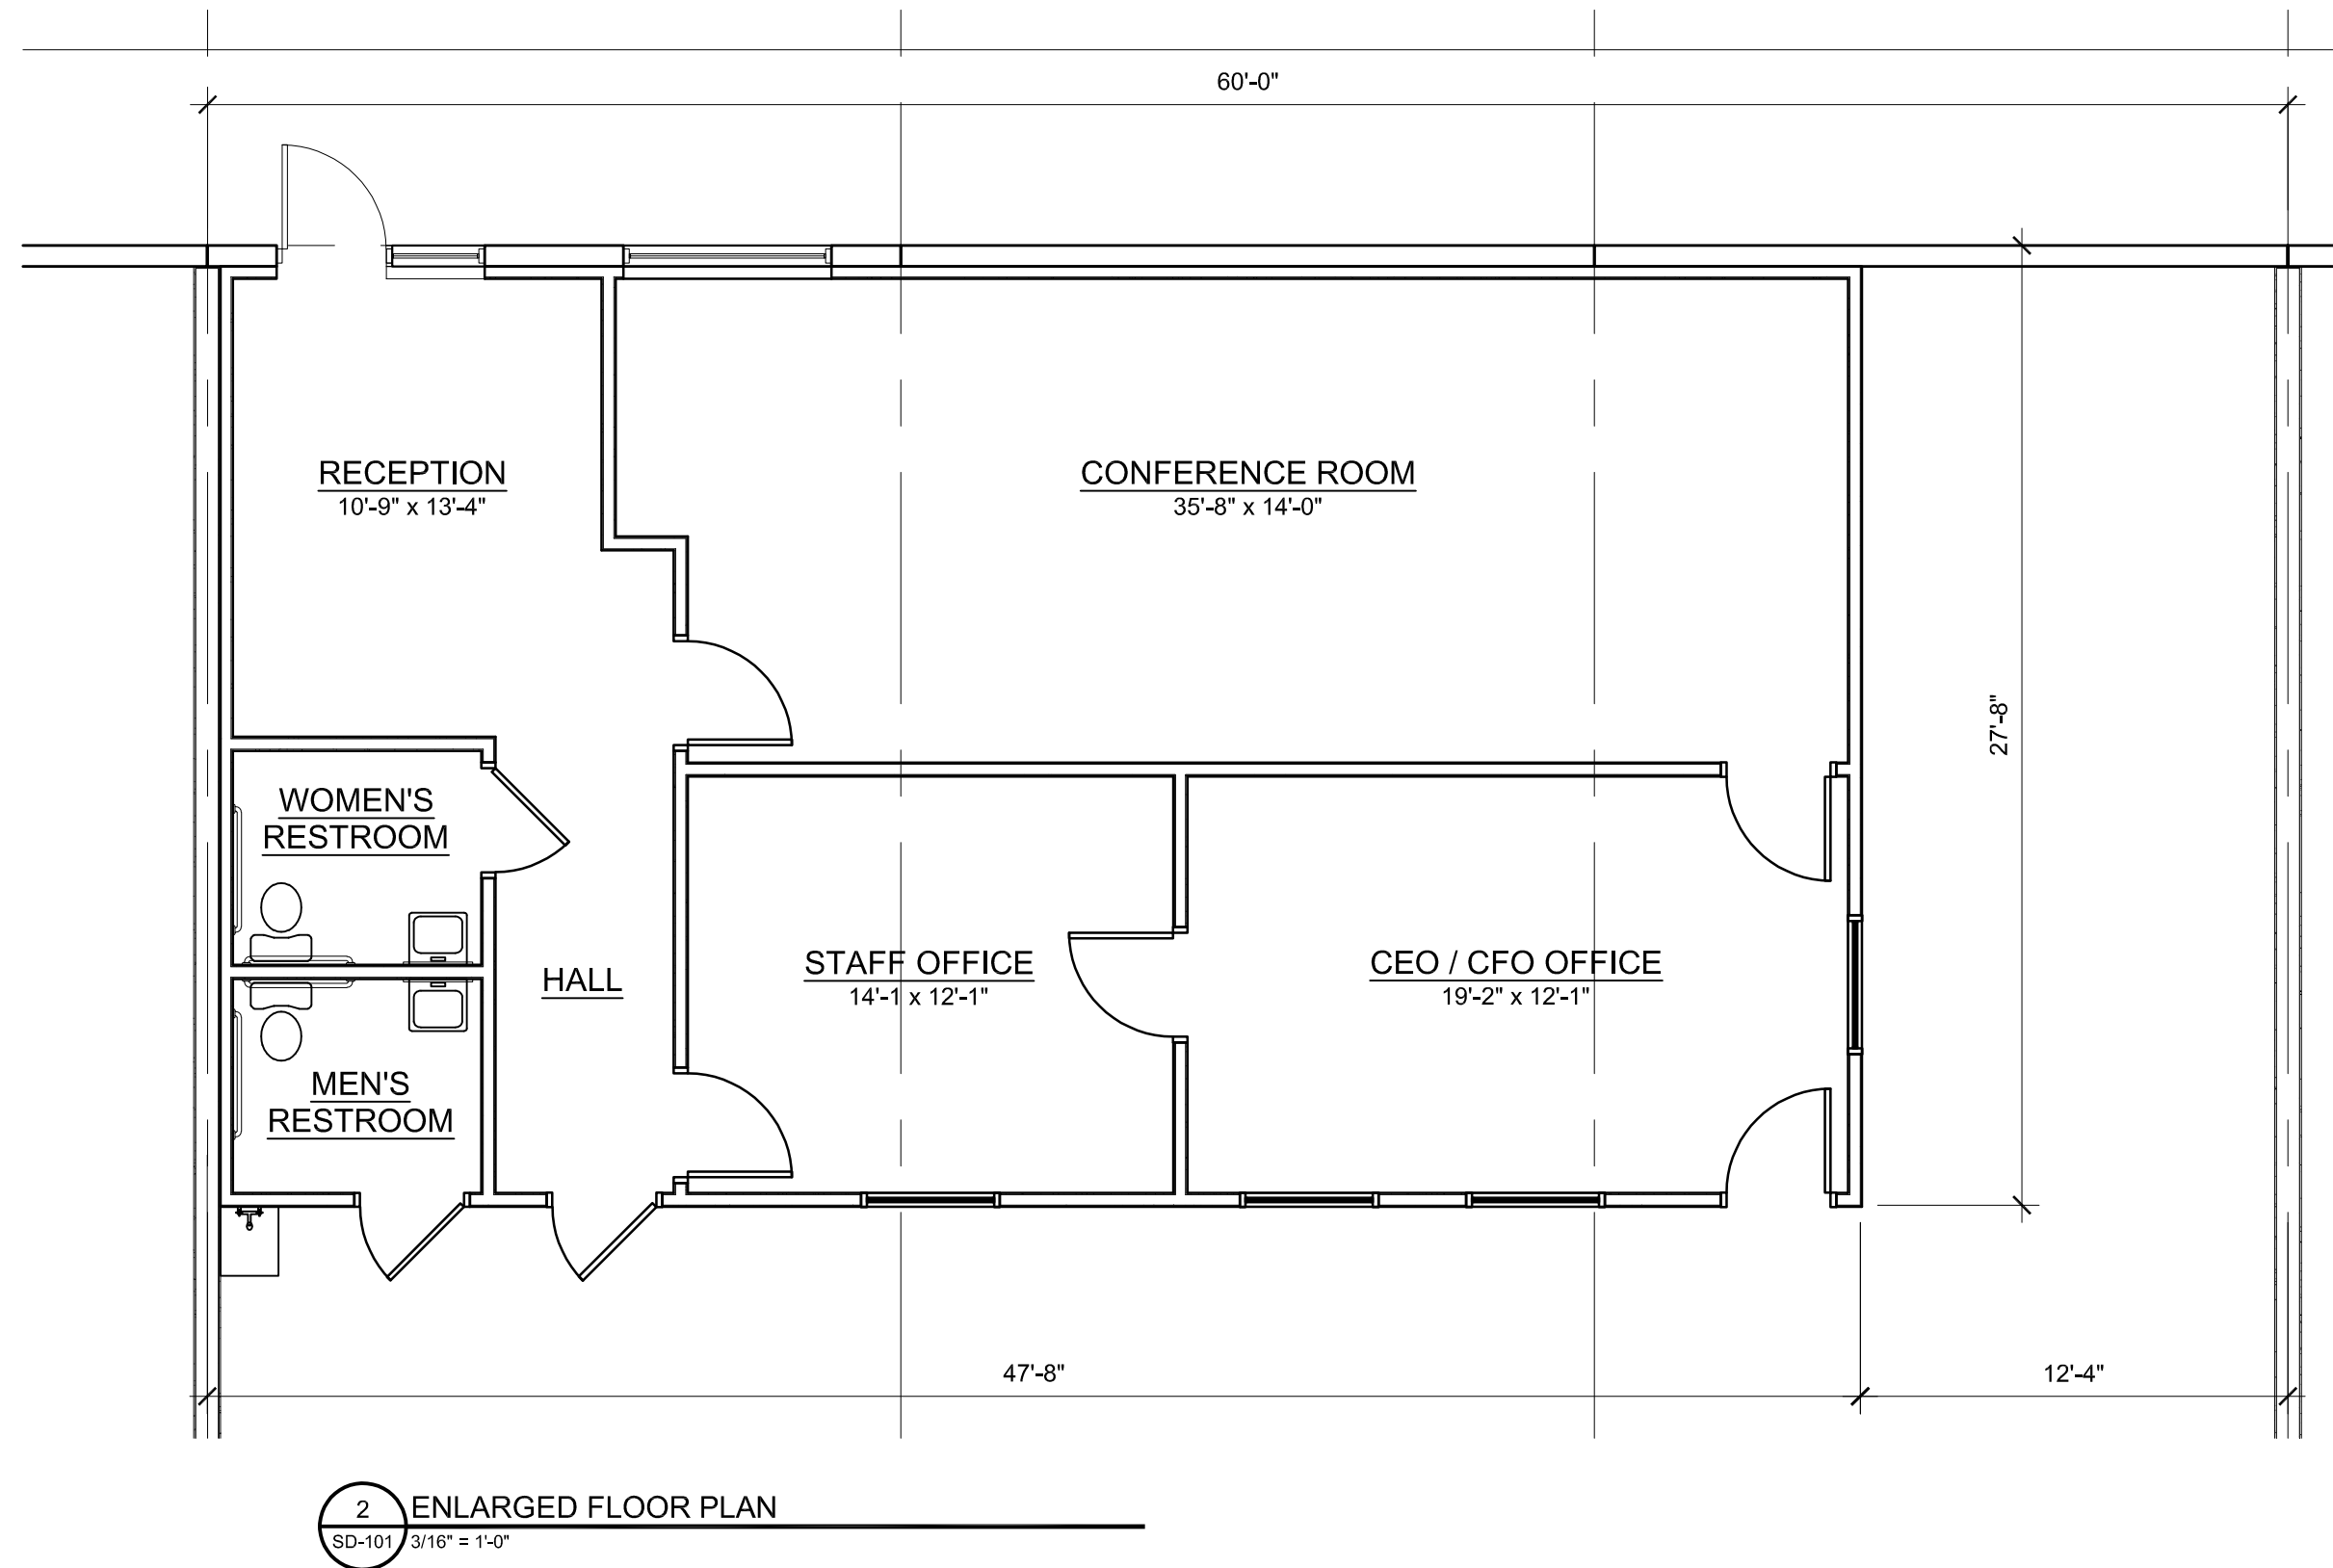

CONSULTANTS:

DATE:

PROJECT NAME:

SEAL: J. MICHAEL MURPHEY, Fla. Certificate No. 9348
STEVEN J. BOYINGTON, Fla. Certificate No. 9652
MATTHEW ROBERT CRAIG, Fla. Certificate No. 72335

THE Ruthvens

BUILDING #1
3850 ANCHUCA DRIVE
LAKELAND, FL 33811

TENANT:

Florida Baseball Ranch

BAY NUMBERS:

14-16

ISSUED DATES:

MARK	DATE	DESCRIPTION
DR. BY: MSM		QAL: MSM
CHKD. BY: JMM		QAM: JMM
DATE: 09/17/19		
SCALE: AS NOTED		
PROJ. NO.: 19174.11		
DWG TITLE:		

FLOOR PLANS

DWG. No.: SD-101