




7685


unit 1

unit 2 unit 3

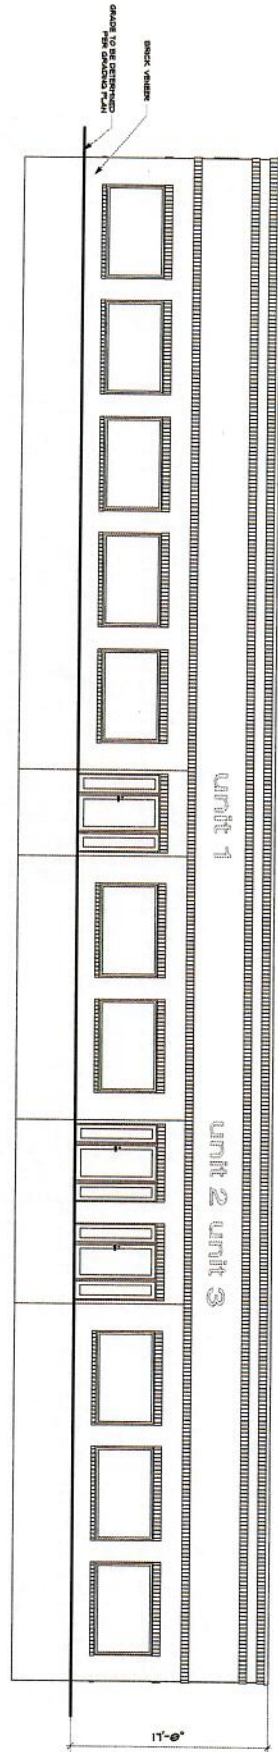


FRONT ELEVATION

SCALE: 3/16" = 1'-0"

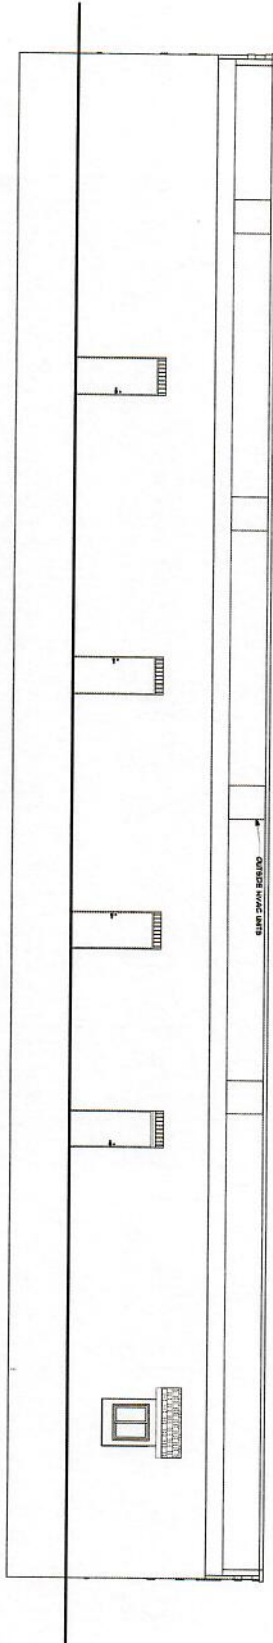


FRONT ELEVATION

SCALE: 3/16" = 1'-0"

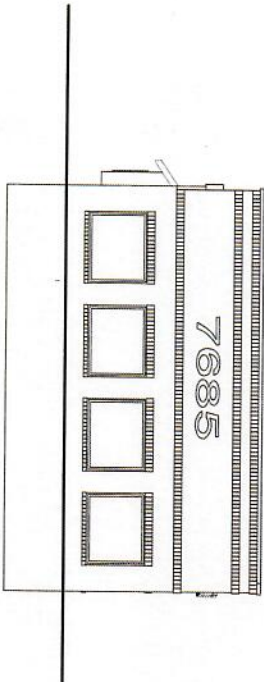

LEFT SIDE ELEVATION

SCALE: 3/16" = 1'-0"

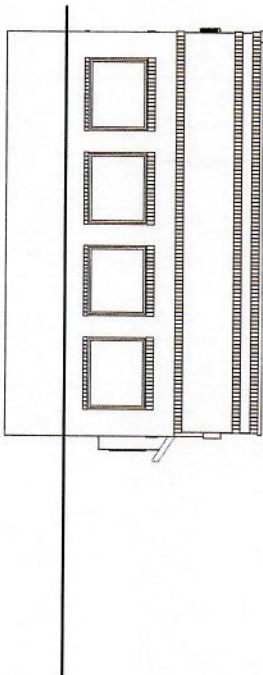

RIGHT SIDE ELEVATION

SCALE: 3/16" = 1'-0"

DATE 06/23/22
REVISIONS

SUNSET DESIGN

591 MORAN COURT
ANNAPOLIS, MD 21401
PHONE 443-995-5585


BUILDING SITE:

1685 QUARTERFIELD
ROAD
GLEN BURNIE MD 21061

BUILDING FOR:

1685
QUARTERFIELD
ROAD

SHEET
1

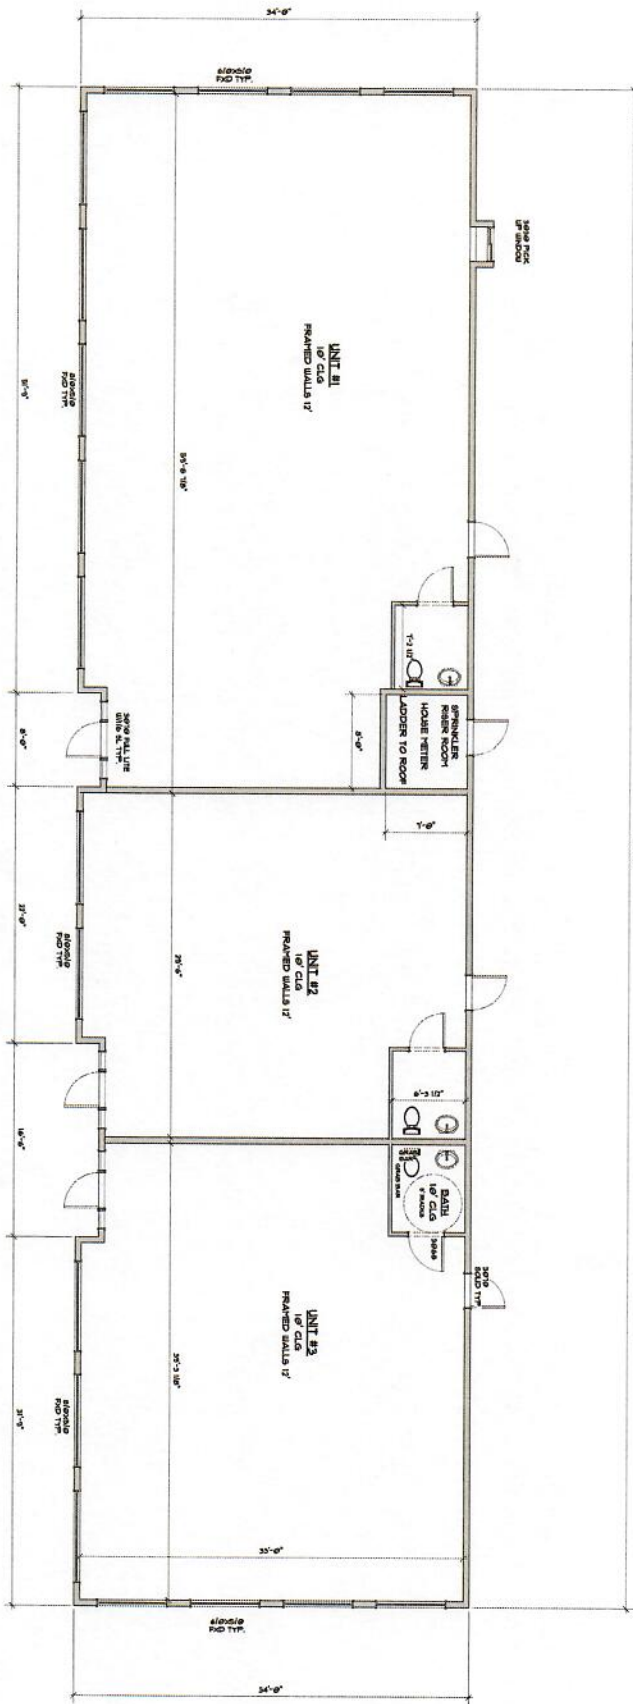

FIRST FLOOR PLAN

SCALE: 3/16" = 1'-0"

BUILDING FOR:
1685
QUARTERFIELD
ROAD

BUILDING SITE:
1685 QUARTERFIELD
ROAD

SUNSET DESIGN
591 MORAN COURT
ANNAPOLIS, MD 21401
PHONE 443-895-5585

DATE: 06/23/22
REVISIONS