


GROUND FLOOR
KEY PLAN

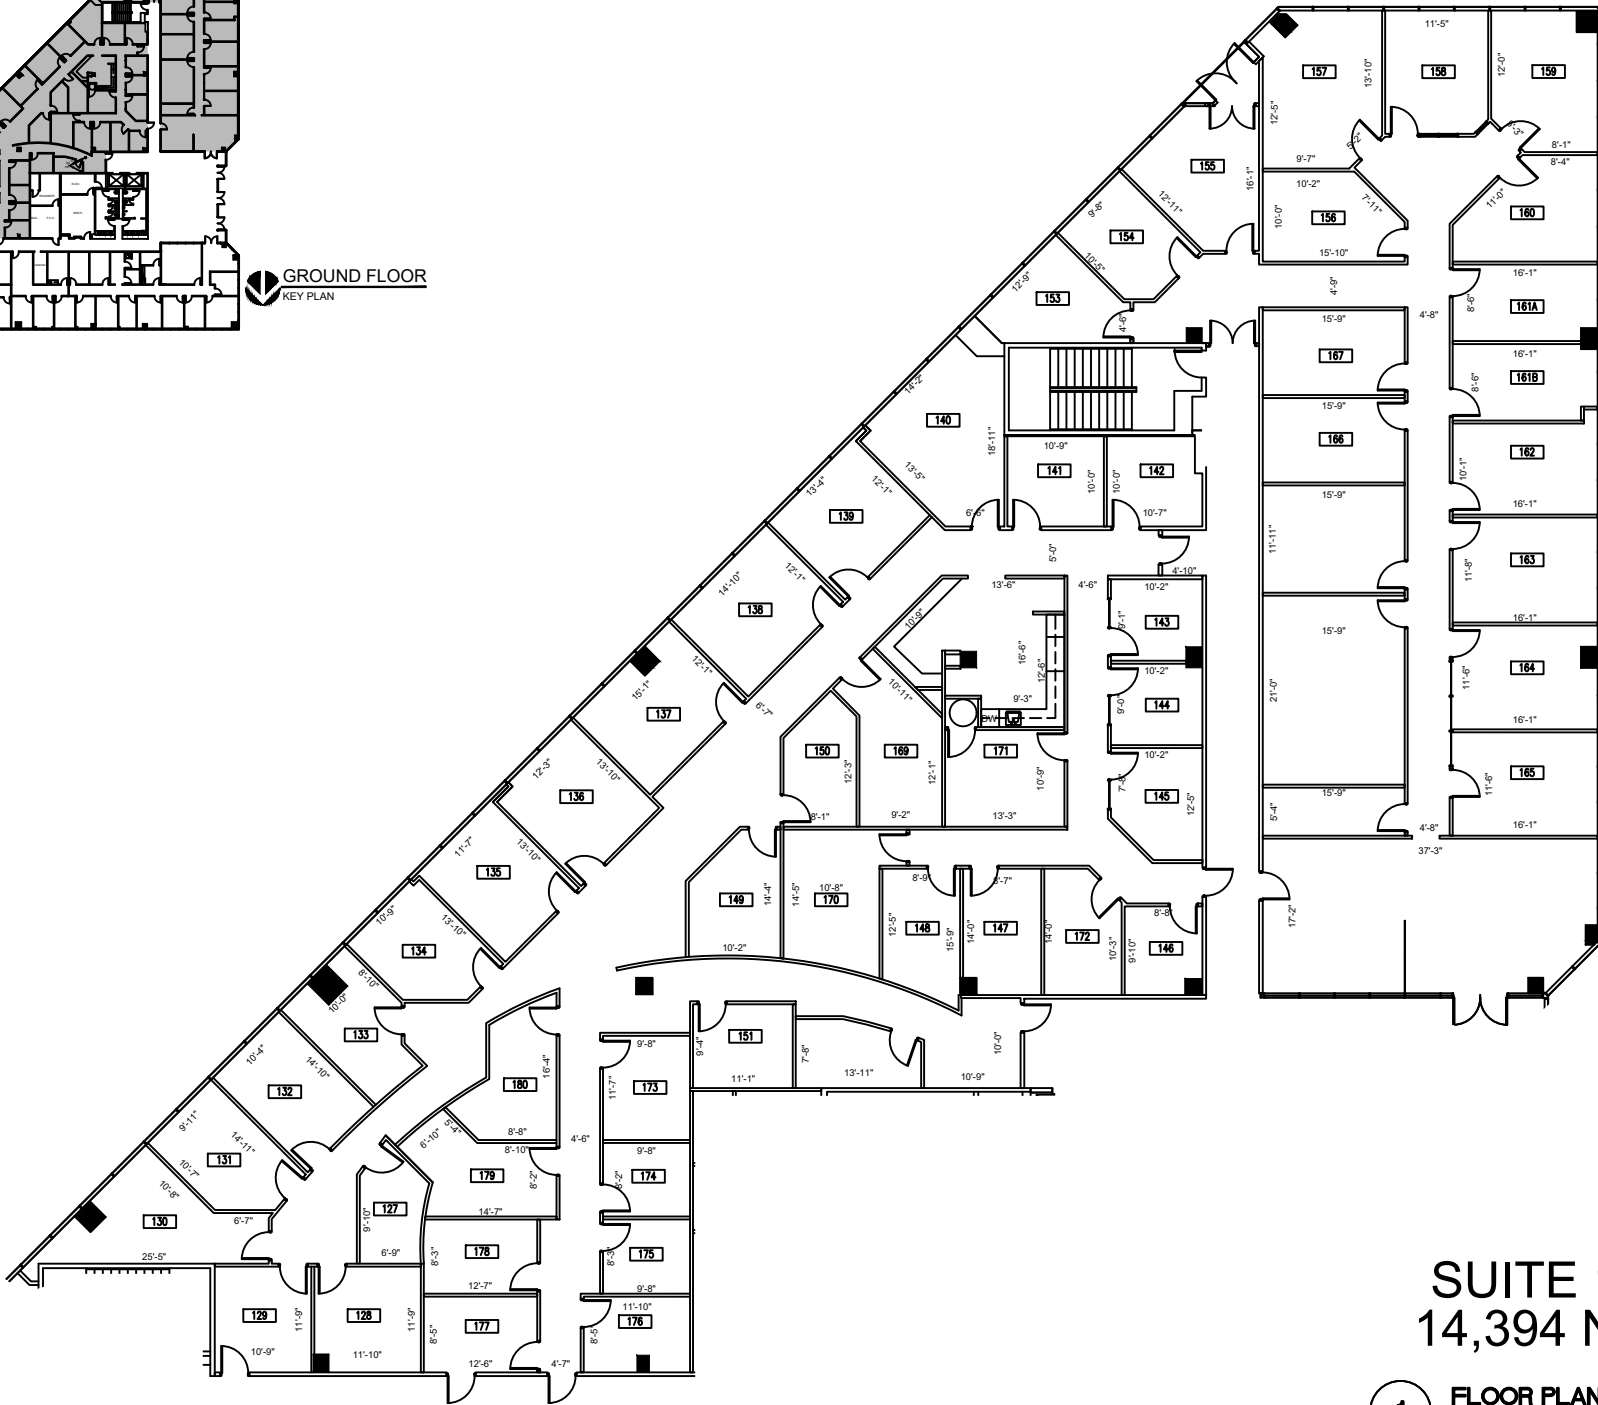

SUITE 100

14,394 NRA

1 FLOOR PLAN
SCALE: 3/64"=1'-0"

FLOOR PLANS MAY NOT BE TO SCALE AND MAY NOT REFLECT EXISTING CONDITIONS AND SHALL NOT BE RELIED UPON AS SUCH THESE DRAWINGS ARE DESIGN INTENT AND ARE AN EXHIBIT TO THE LEASE

HARTMAN MANAGEMENT
2909 HILLCROFT, SUITE 420
HOUSTON, TX 77057



LEGEND

EXISTING WALLS	NEW WALLS	EXISTING LOW WALLS	NEW LOW WALLS	EXISTING DOORS	NEW DOORS	NEW/RELOCATED DOORS	N/A
----------------	-----------	--------------------	---------------	----------------	-----------	---------------------	-----

ISSUE DATES

04-03-2023	LEADING REVIEW

ASHFORD ON THE BAYOU
1001 S DAIRY ASHFORD RD
HOUSTON, TX 77077
SUITE 100

PROJECT: ASHFORD ON THE BAYOU
PLAT SCALE: 3/64"=1'-0"
SHEET SIZE: 8.5 X 11
CHECKED BY: WM
DRAWN BY: WM
FILE NAME: ASHFORD ON THE BAYOU

SHEET TITLE:
EXISTING PLAN

SHEET NUMBER:
EX-1