



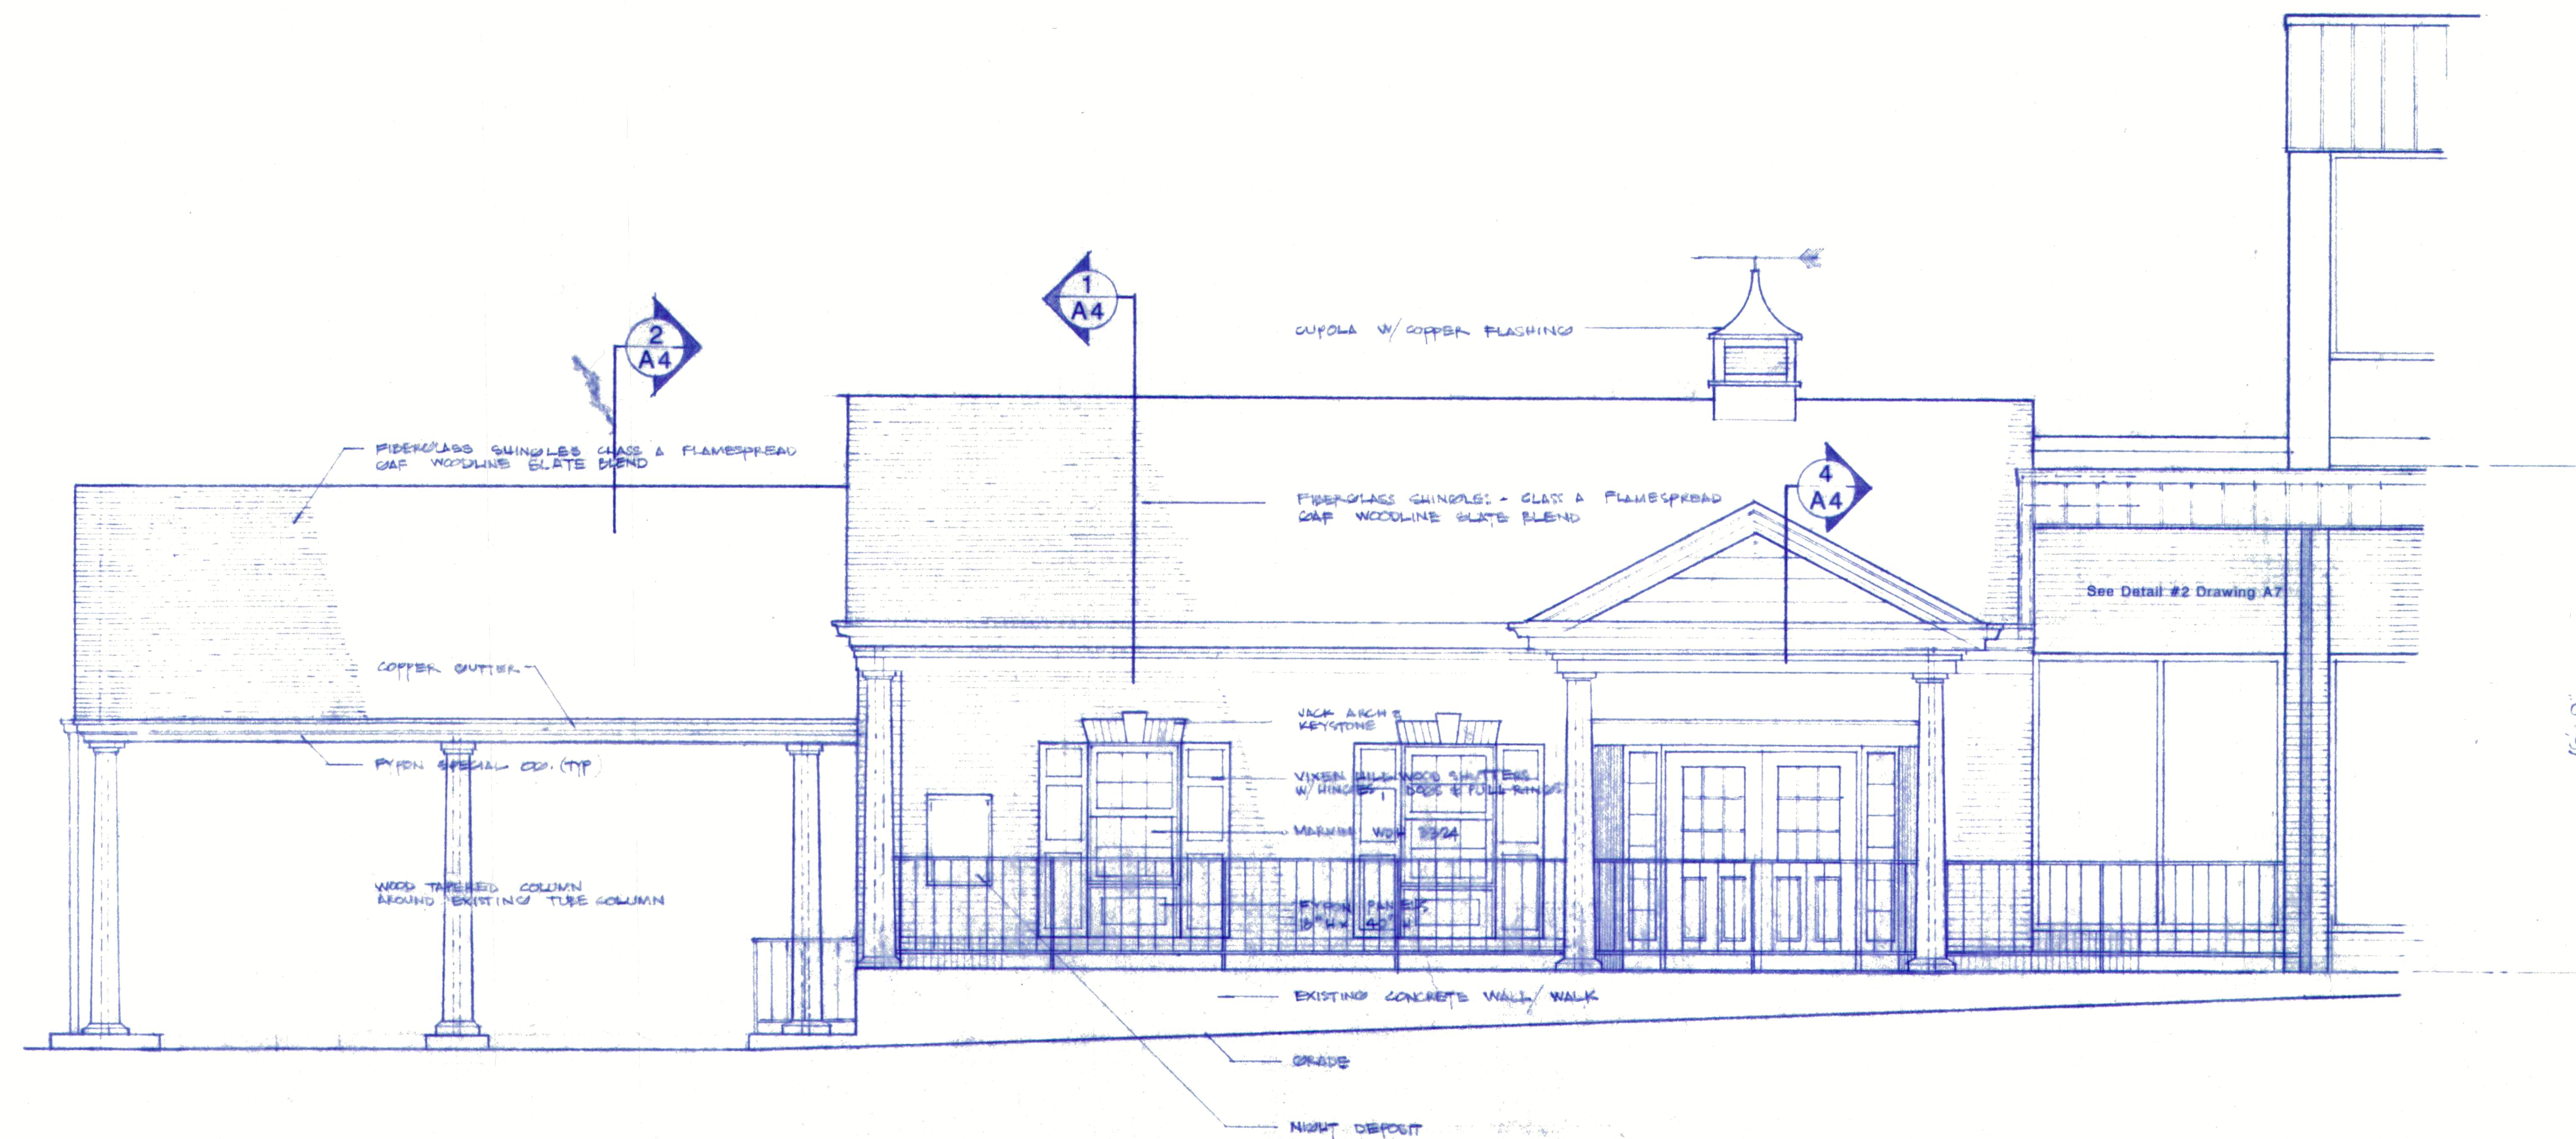

Front Elevation

scale 1/4" = 1'-0"

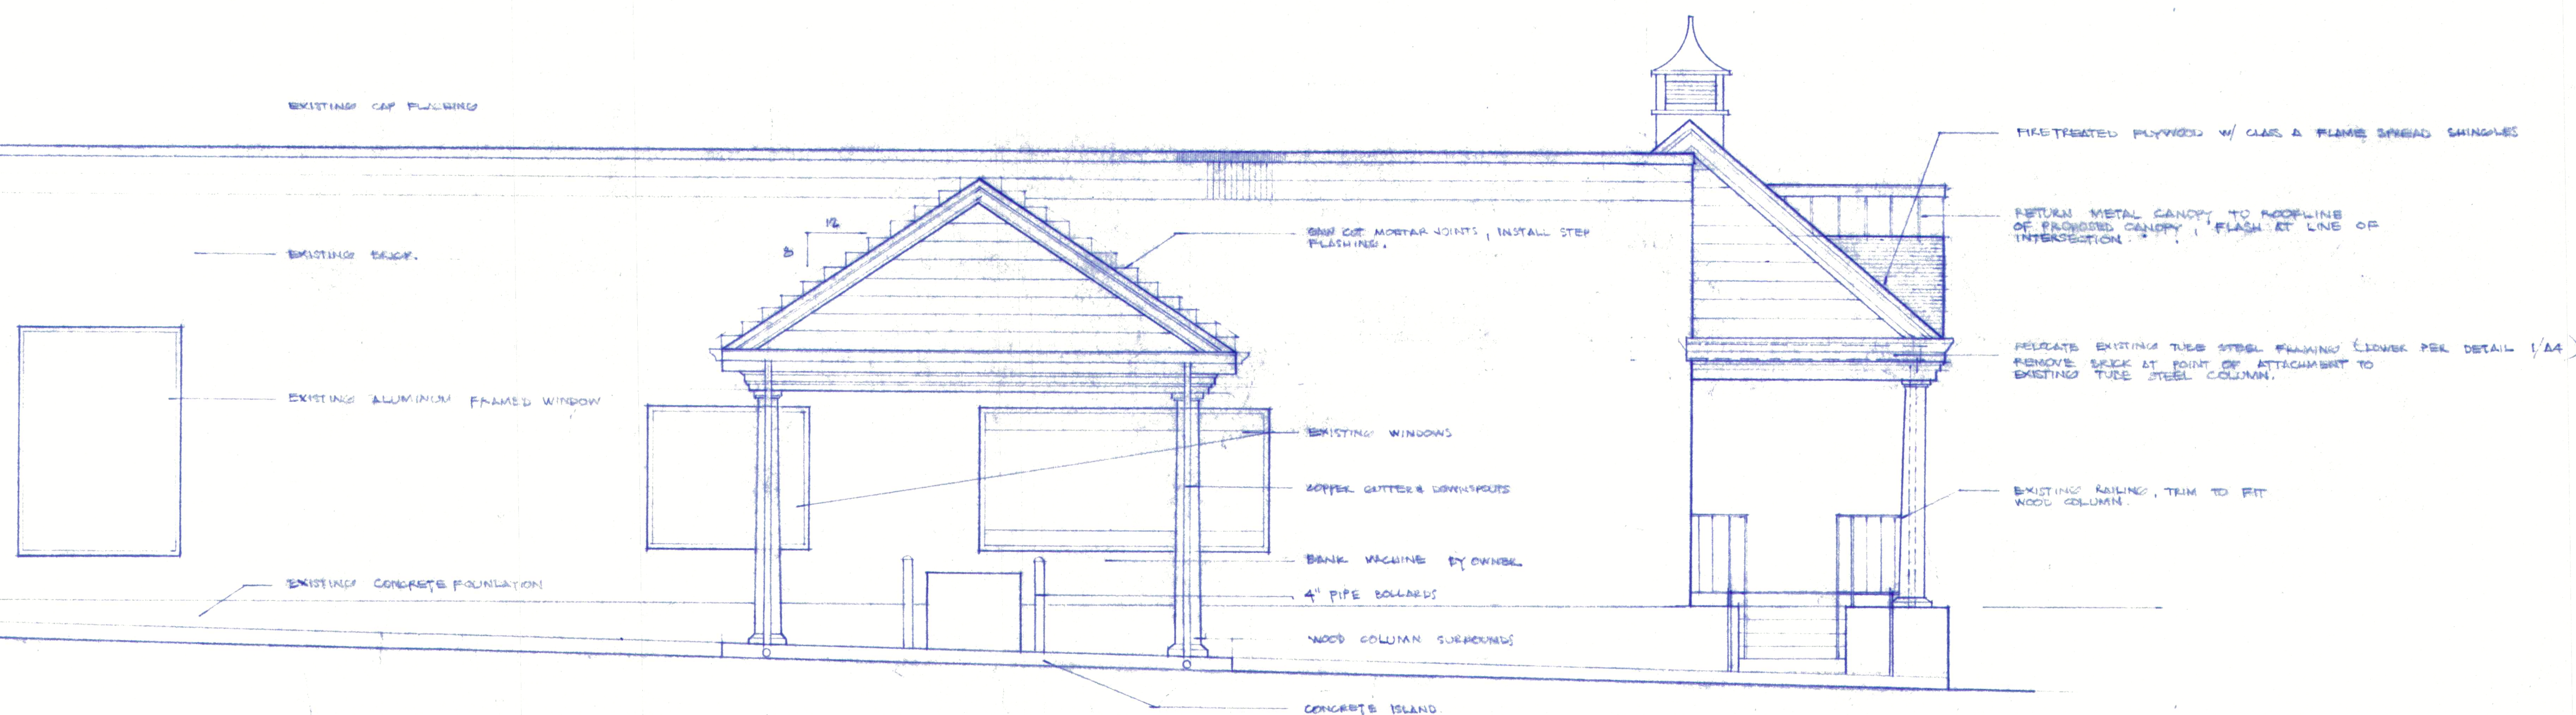

Side Elevation

scale 1/4" = 1'-0"

PLAN APPROVED SUBJECT TO
LETTER DATED 11/23/98 TO
R. KETNER
BY Jeff A. Epstein

		DATE
		REVISIONS
		DATE
		APPROVALS
JEFFREY W. HAYES 850 NORTH WYOMISSING BLVD. WYOMISSING, PA. 19610 610-376-3834 REGISTERED ARCHITECT		
DESCRIPTION Elevations		
DRAWN	DATE	DWG. NO.
REK	10/6/98	Architectural
CHECKED	DATE	
SCALE	PROJ. NO.	
1/4" = 1'-0"		
Berks County Bank		