


LOT1
ACORN SUBDIVISION
PLAT BK. 16, PG.14

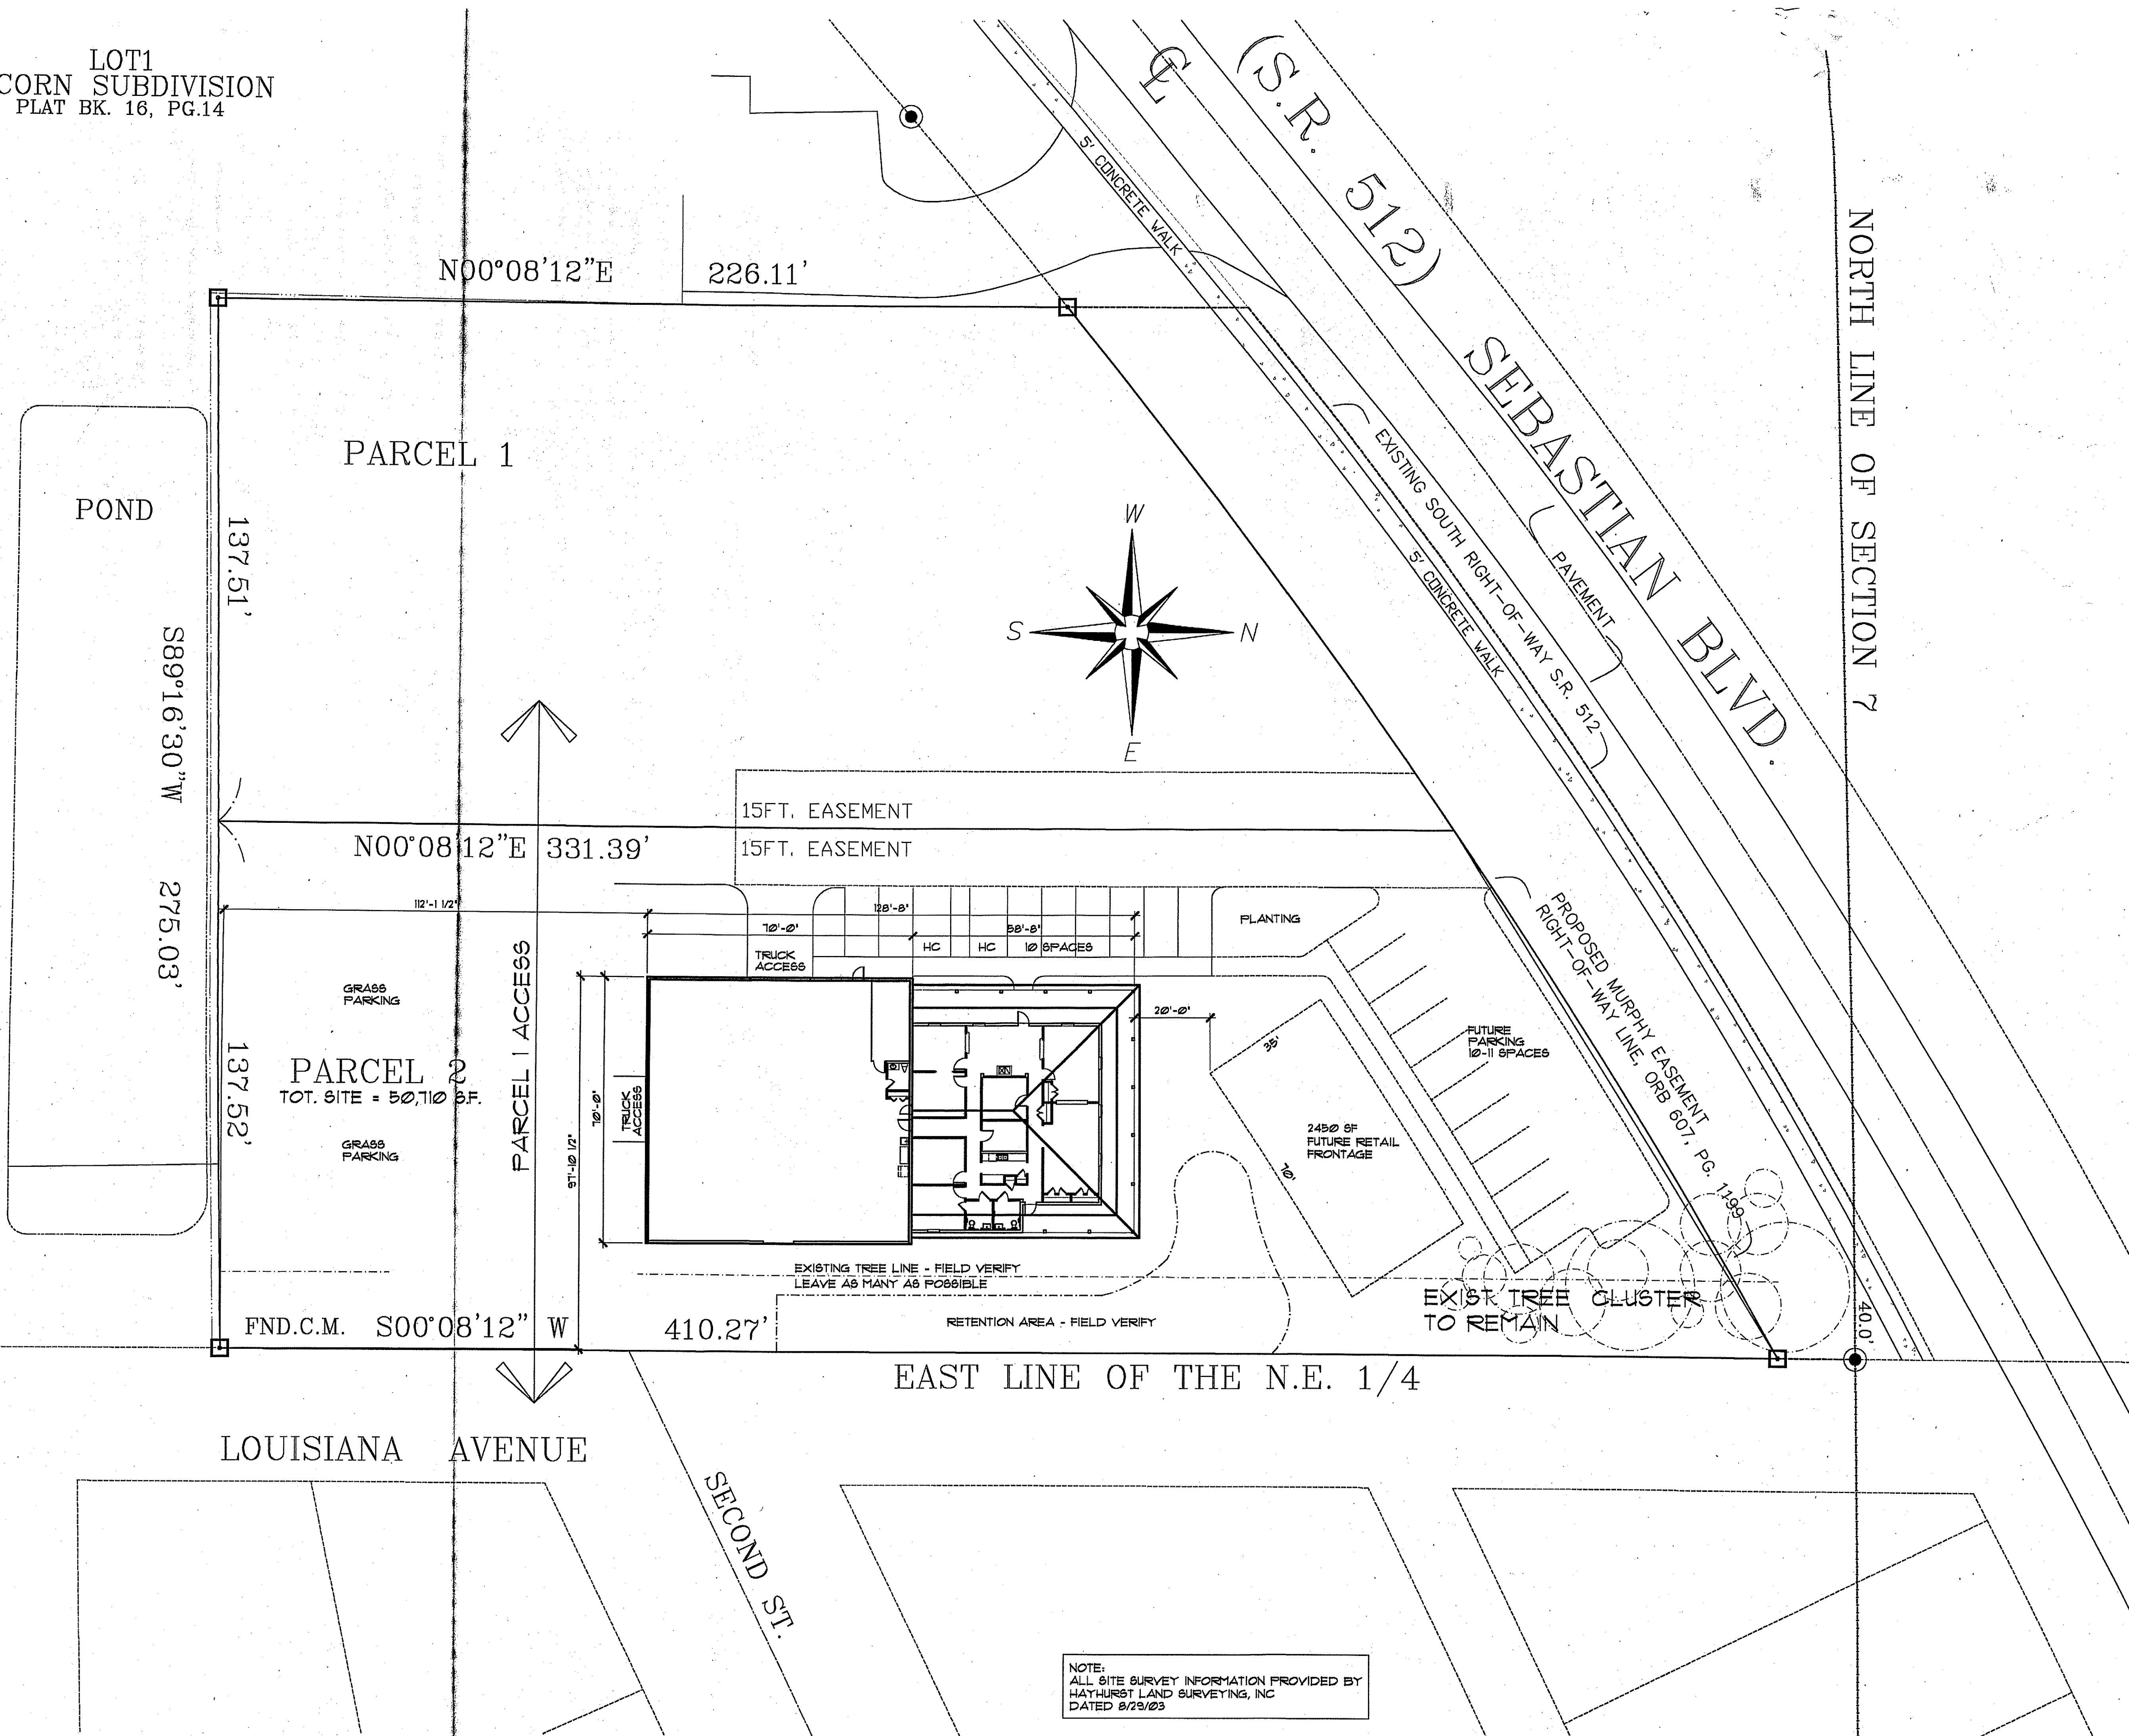

SITE PLAN

ARCH. DIM. SHOWN ARE FROM "FND C.M." IN SOUTHEAST CORNER

1"=20'-0"

NOTE:
ALL SITE SURVEY INFORMATION PROVIDED BY
HAYHURST LAND SURVEYING, INC
DATED 8/23/03

No.	Date	Description

ARNOLD ARCHITECTURAL SERVICES

AAS
ARCHITECTURE & PLANNING

Aaron Wade Arnold
Architect
A# 000640

Phone:
407 718.7435

Arnold's A/C
CORPORATE OFFICE BLDG
SEBASTIAN, FL

ARCHITECTURAL
SITE PLAN


AJIA	
A6 NOTED	Scale
	Date
03002	Job No.
	File

Sheet
A-S1
of

AREA TABS	
2588 SF	AC OFFICE
1167	Porch - All
3755	UR TRUSSES
4900	SF WAREHOUSE
8655	SF TOTAL U.R.

Revisions	
No.	Description

ARNOLD ARCHITECTURAL SERVICES



ARCHITECTURE & PLANNING

Aaron Wade Arnold
Architect
AR-0016440

Phone: 407.718.7486

Arnold's A/C
CORPORATE OFFICE BLDG
SEBASTIAN, FL


PROJECT NAME

FLOOR PLAN

SHEET NAME

AJWA	Scale
A6 NOTED	Date
03002	Job No.
	File

Sheet of **A-1**

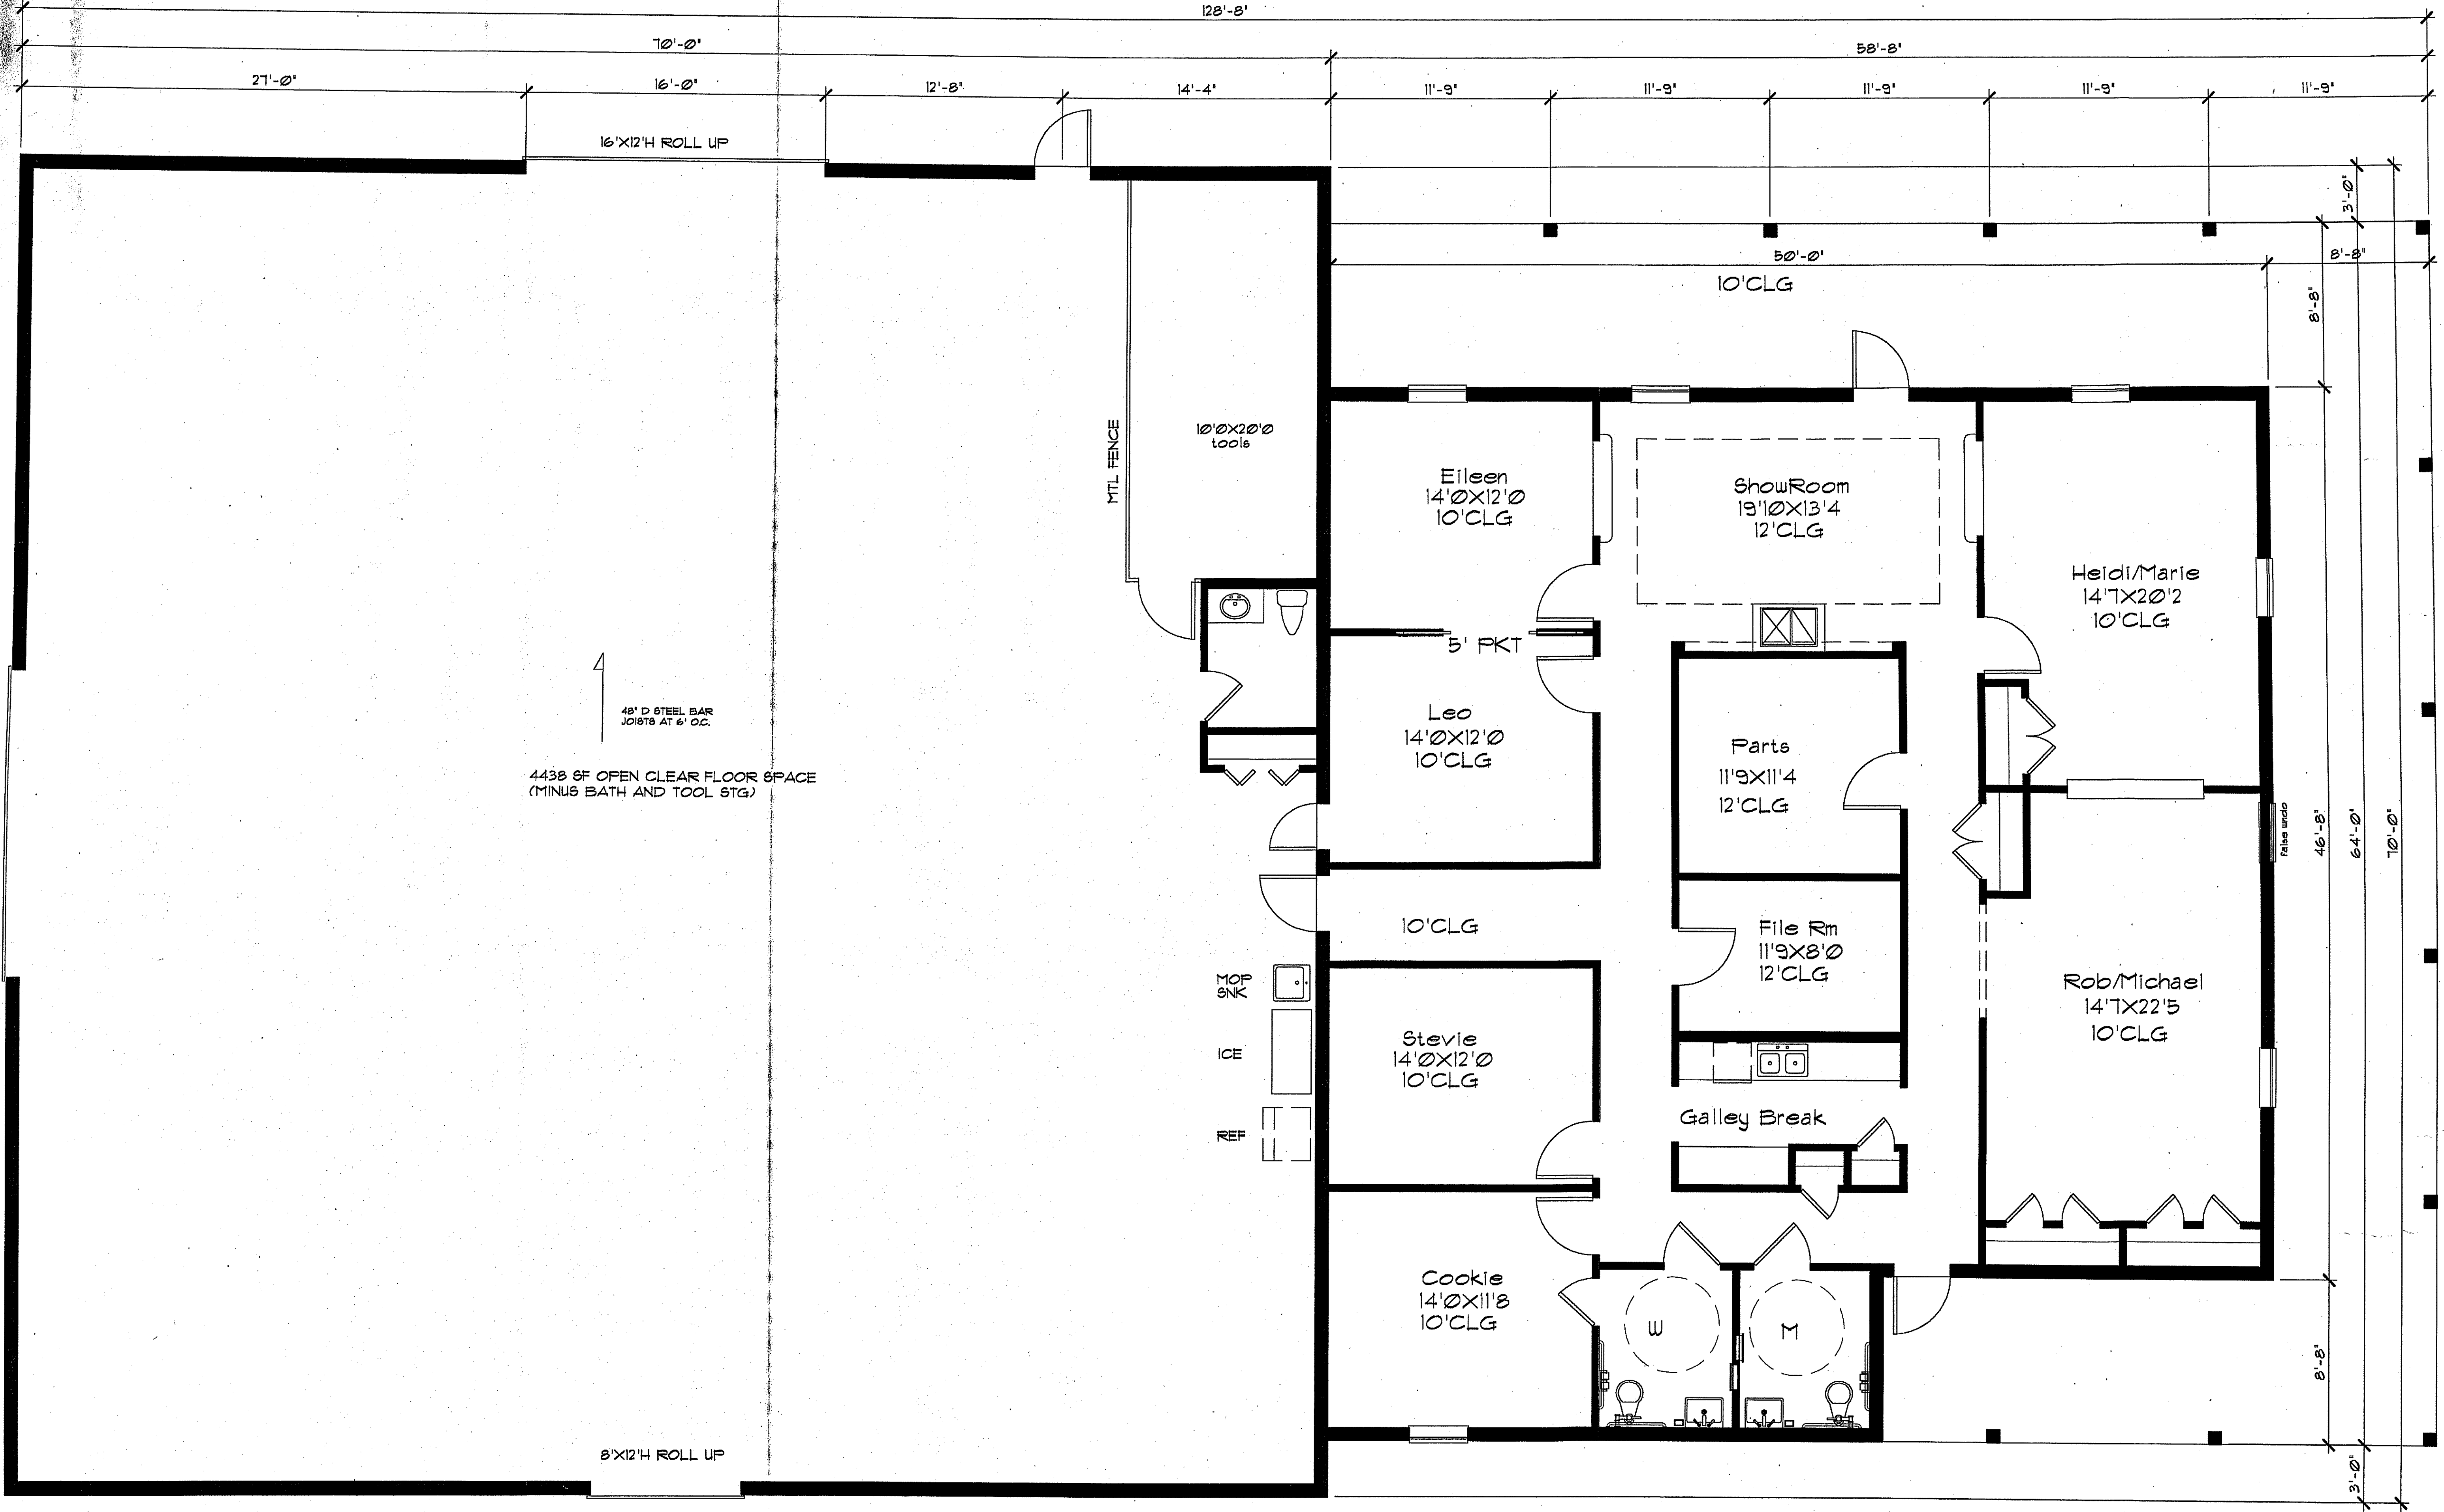

FLOOR PLAN - ARNOLD'S A/C

1/4" = 1'-0"



OPT A



OPT B

WEST ELEVATION - OPTIONS

1/4" = 1'-0"

Revisions	
No.	Description

ARNOLD
ARCHITECTURAL
SERVICES

AAS
ARCHITECTURE
& PLANNING
Aaron Wade Arnold
Architect
AR-0016440


Phone:
407.718.7435


Arnold's A/C
CORPORATE OFFICE BLDG
SEBASTIAN, FL

ELEV. OPTS
PROJECT NAME
SHEET NAME


AWA	Scale
AS NOTED	Date
03002	Job No.
	File

Sheet
A-2
of

 

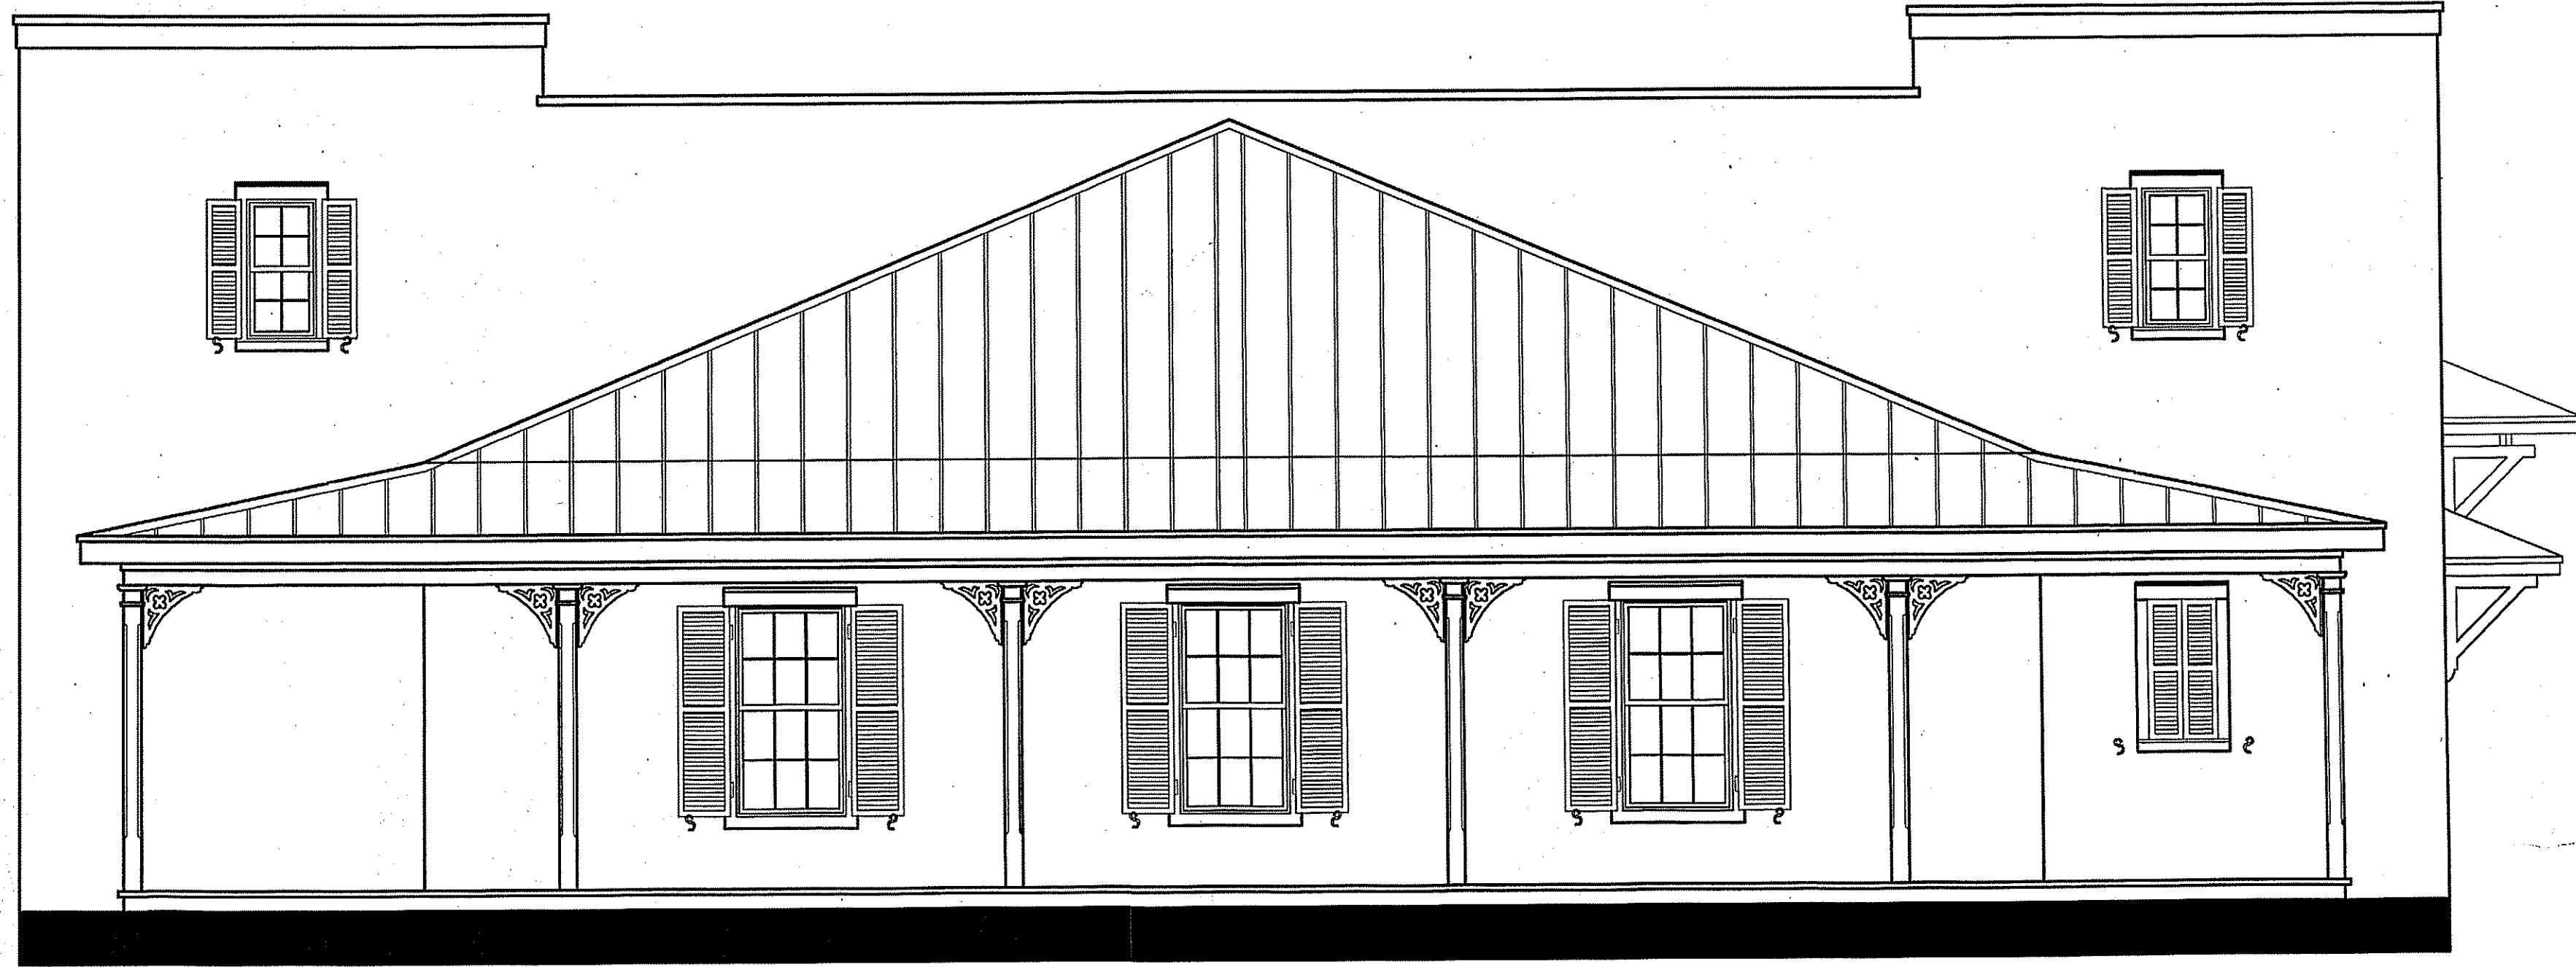

OPT A

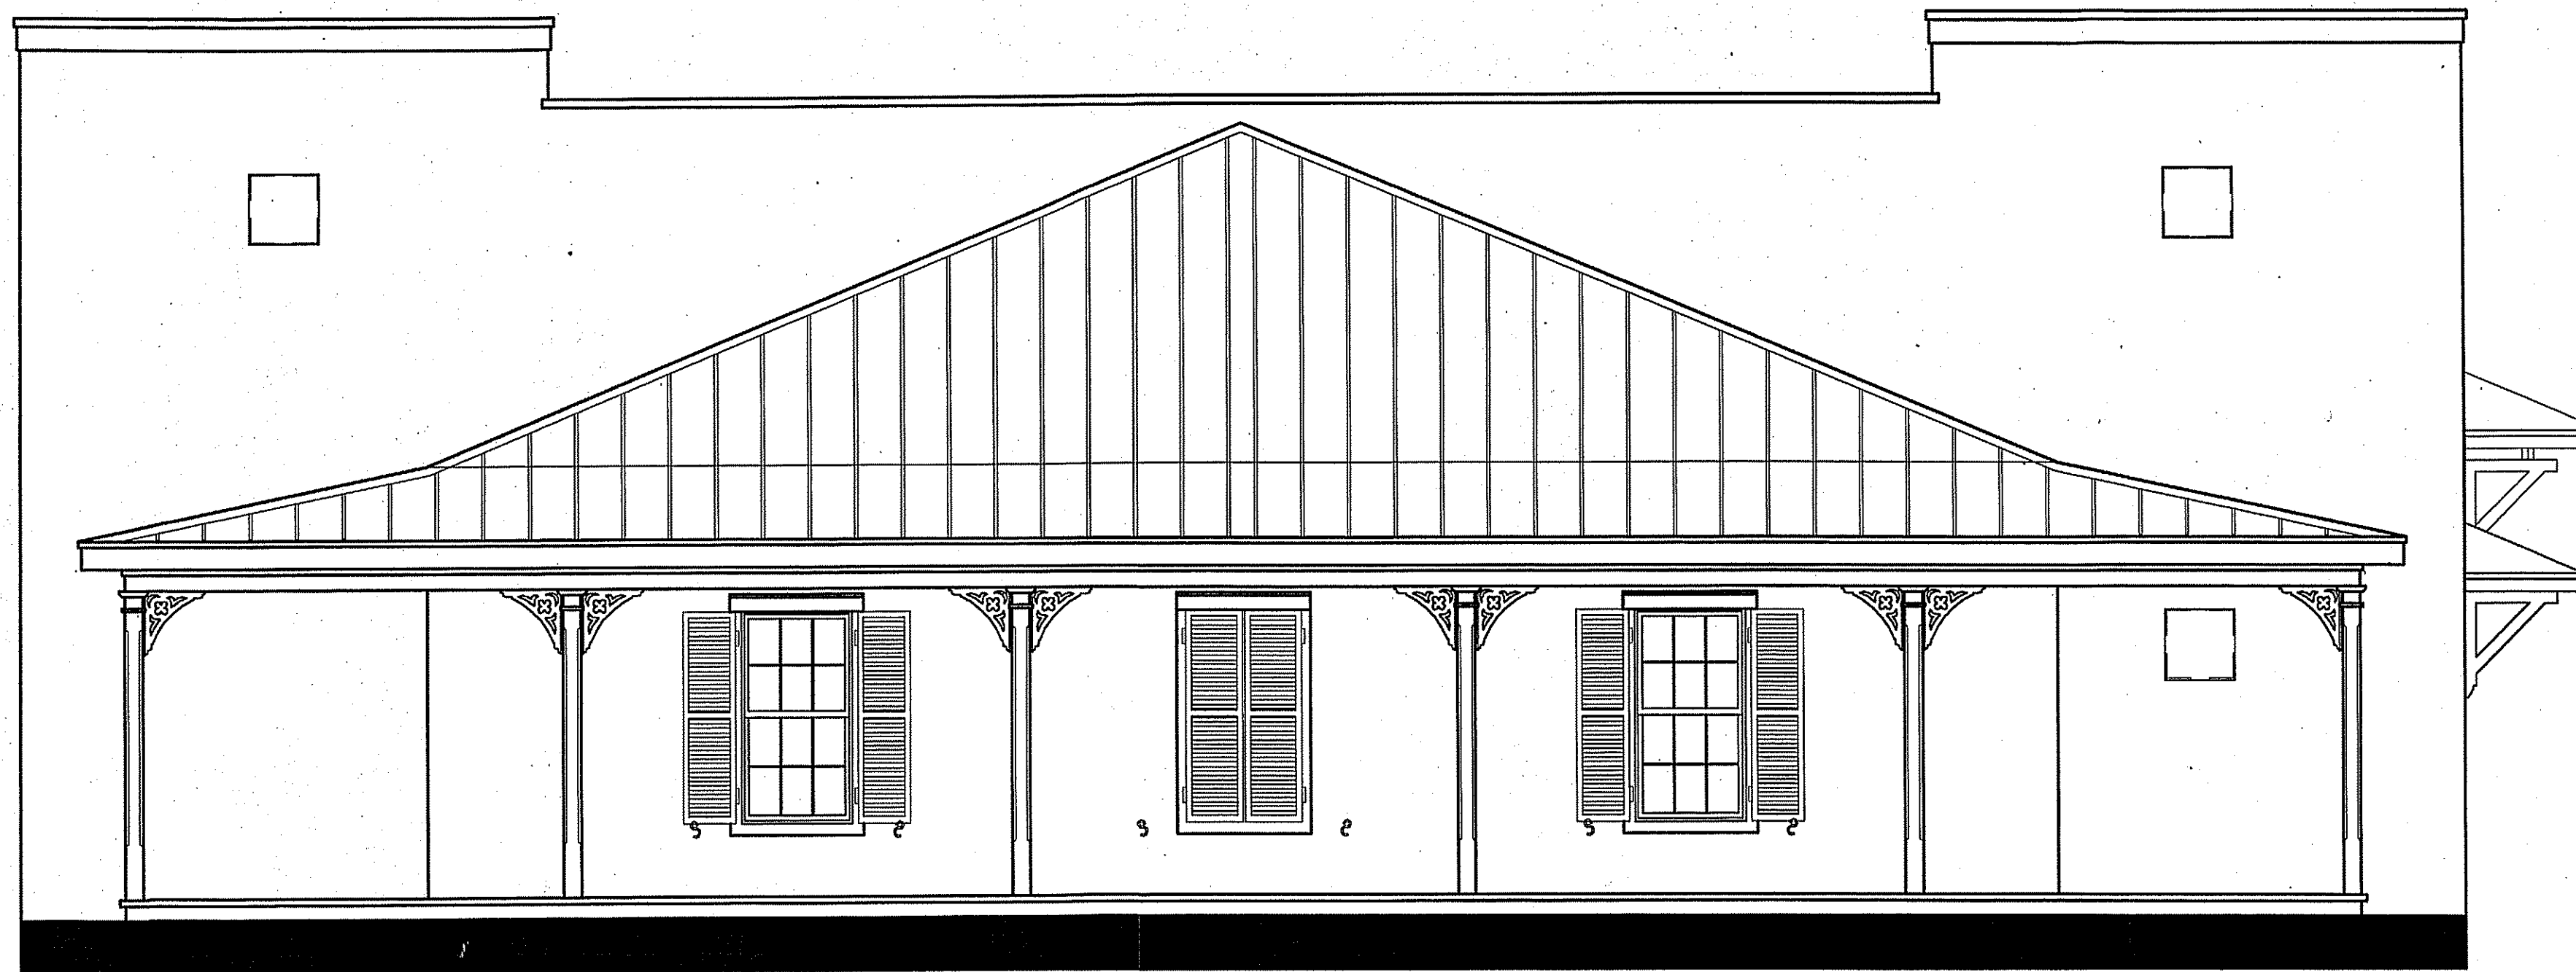


OPT B

NORTH ELEVATION - OPTIONS

1/4" = 1'-0"

Revisions	
No.	Description

ARNOLD
ARCHITECTURAL
SERVICES

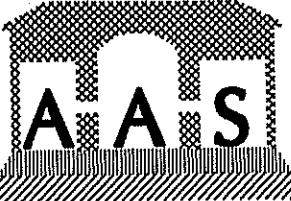

ARCHITECTURE
& PLANNING

Aaron Wade Arnold
Architect
AR-0018440

Phone:
407.718.7495

Arnold's A/C
CORPORATE OFFICE BLDG
SEBASTIAN, FL
PROJECT NAME

ELEV. OPTS
SHEET NAME

AWA	Scale
AS NOTED	Date
03002	Job No.
	File

Sheet
A-2
of