
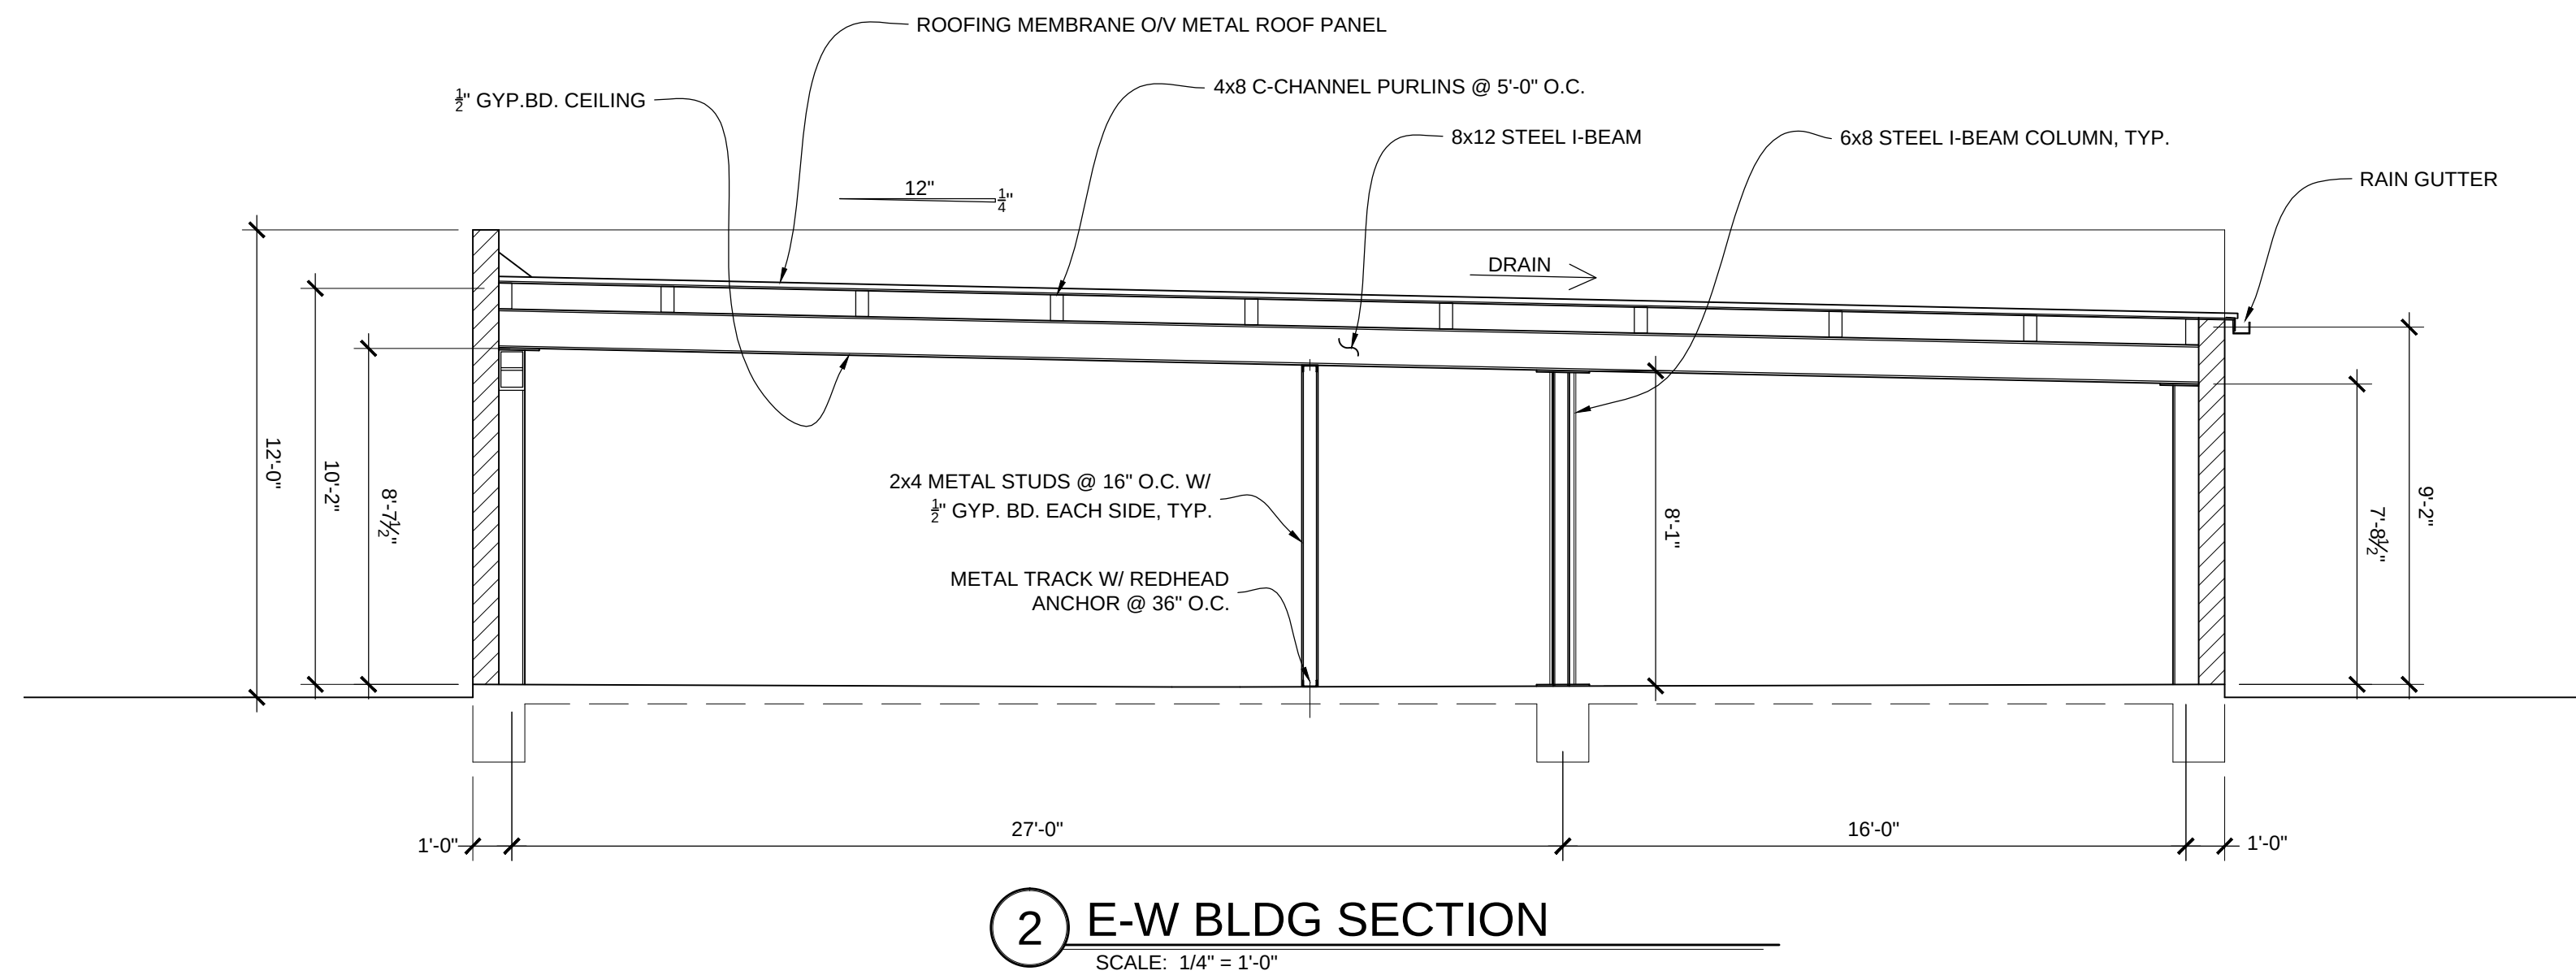


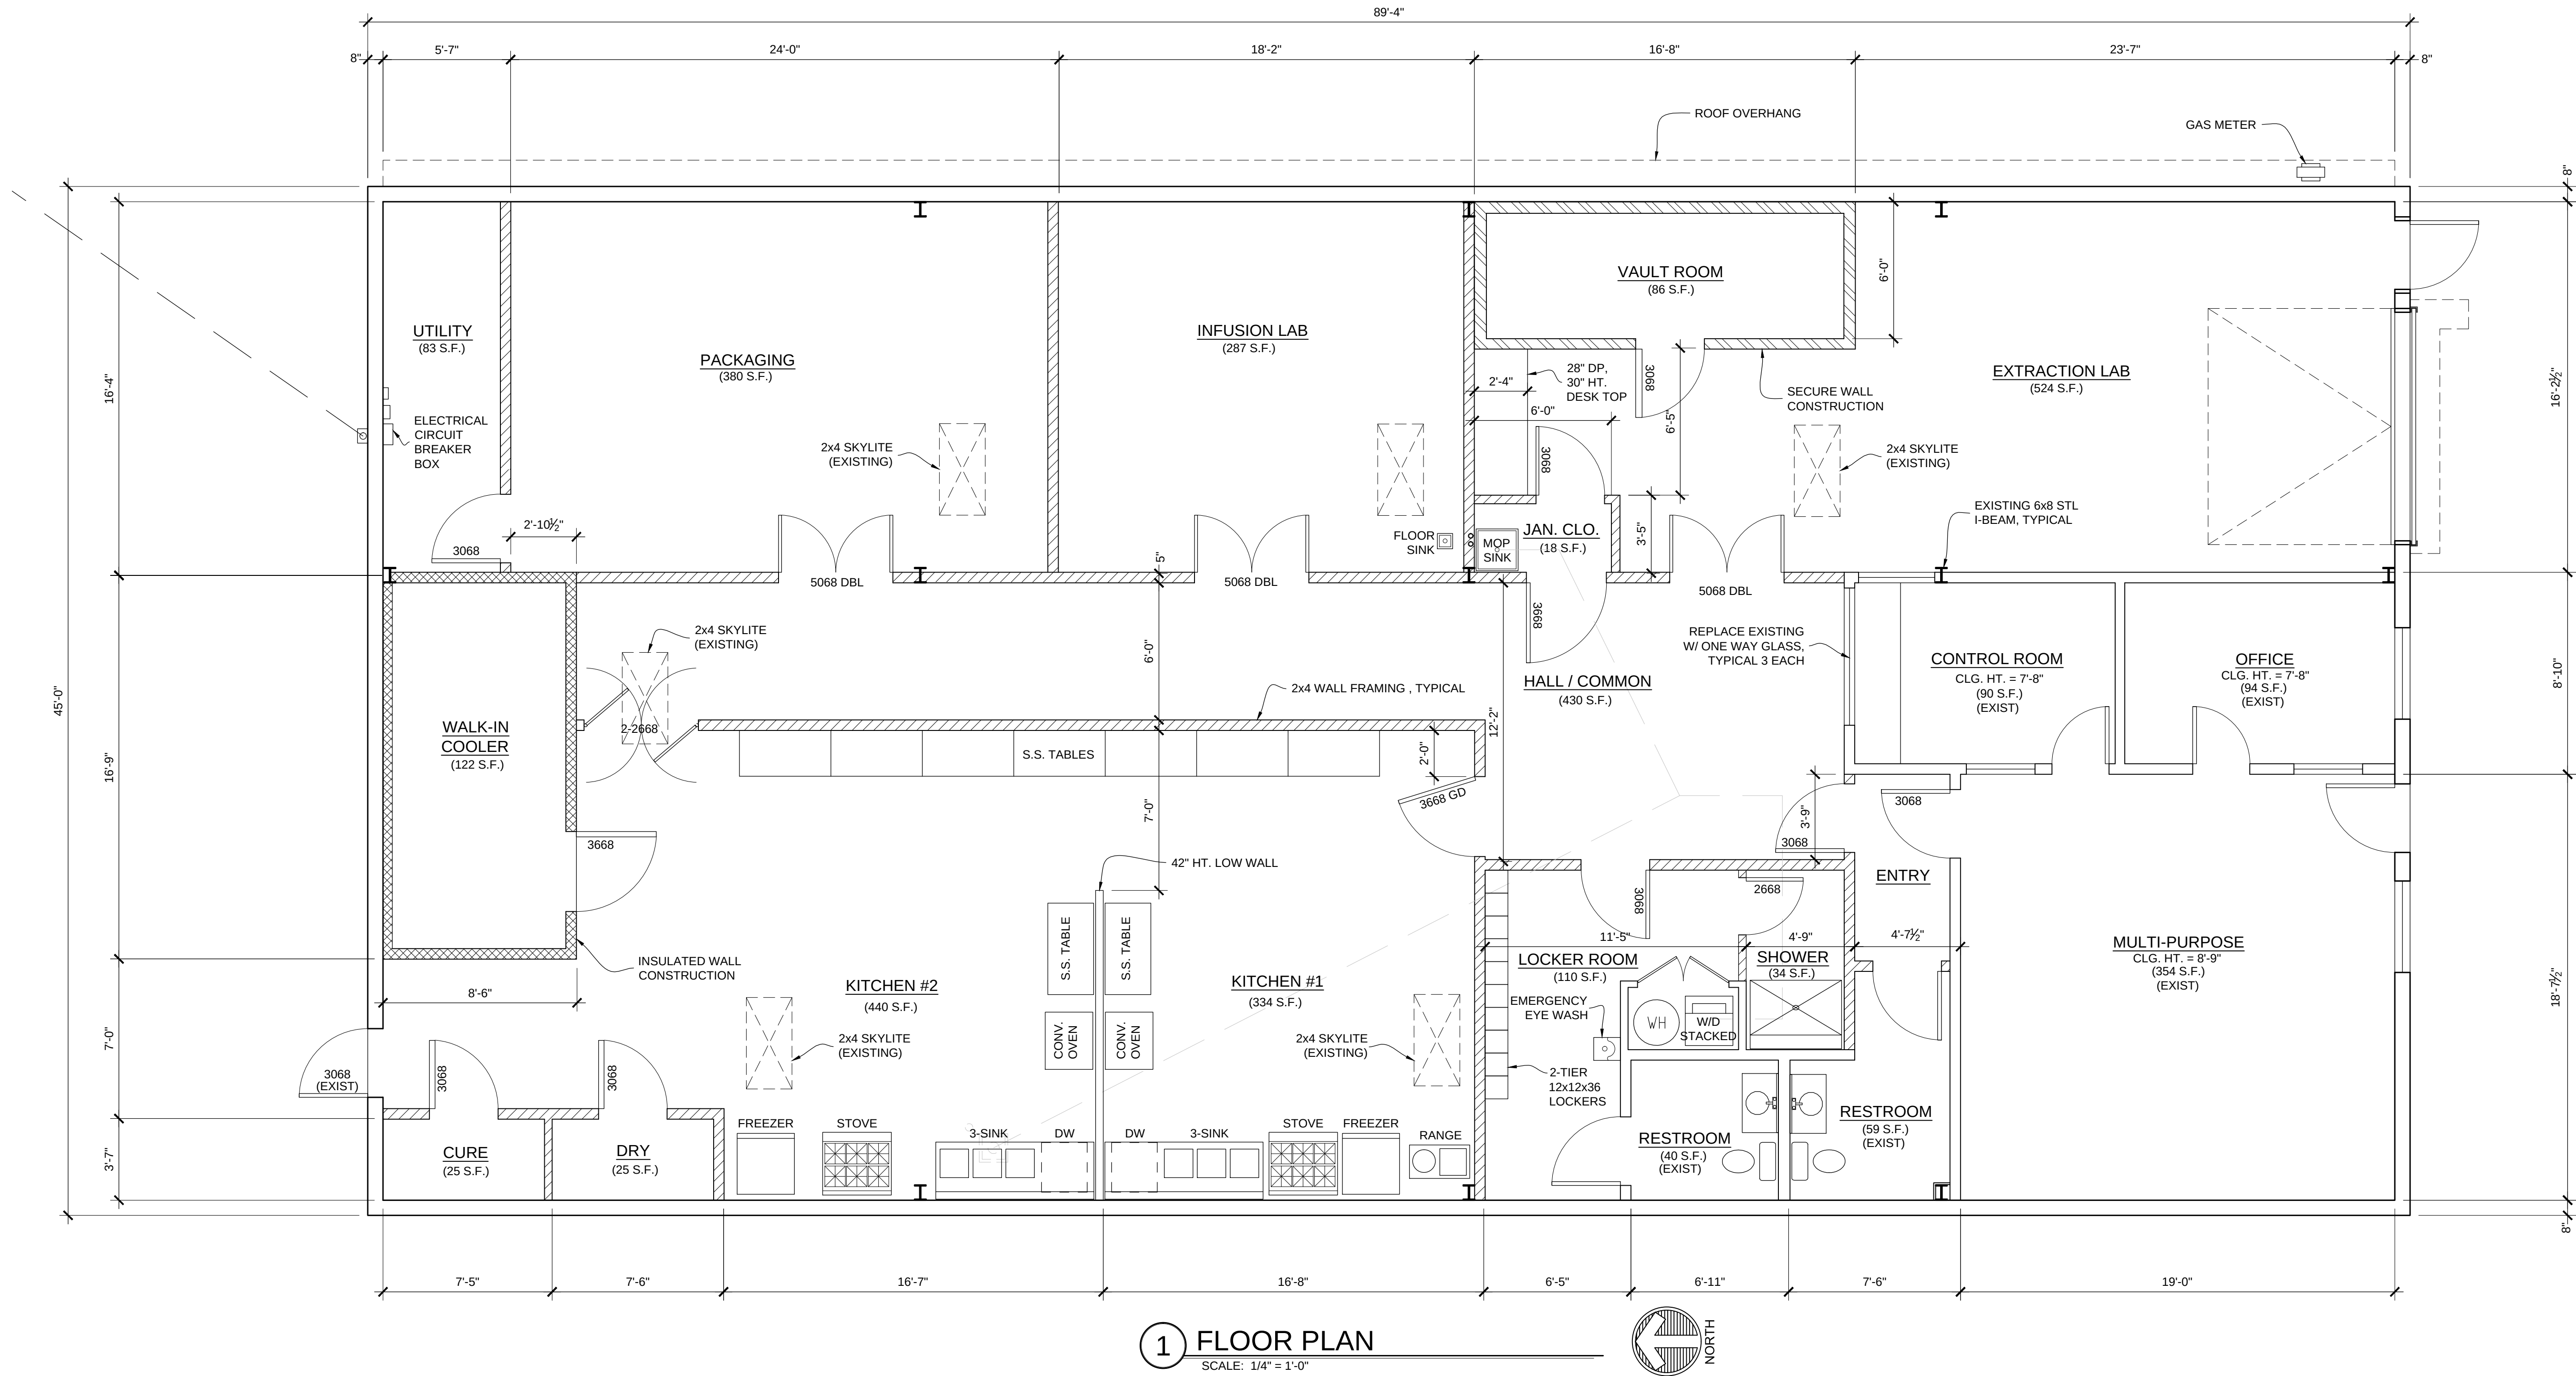

BUILDING DATA	
BUILDING AREA	= 4020 S.F.
PARAPET HT.	= 12'-0"

Lightning Architectural Drafting 5005 Palo Alto Ave., S.E. Albuquerque, New Mexico 87108 alcity@yahoo.com 505-259-1534	
TENANT IMPROVEMENT PRODUCTION LINE 3109 LOS ARBOLES AVE., NE BERNALILLO COUNTY ALBUQUERQUE, NEW MEXICO	
FLOOR PLAN	
DATE: 03/20/18 DRAWN BY: LA CHECKED: SW	3109 LOS ARBOLES-02.DWG
APPROVED: INITIAL: DATE:	
SHEET A1	