



LEGEND

EXISTING	NEW	LOW	DEMO
WALLS			
NEW/RELOCATED DOOR			

ISSUE DATES



NO.	DATE	REVISION
1	05-08-24	ISSUE FOR REVIEW

16420 PARK TEN
 16420 PARK TEN
 HOUSTON, TX 77084
 SUITE 240

PROJECT:	16420 PARK TEN
PLOT SCALE:	1/8"=1'-0"
CHECKED BY:	AE
FILE NAME:	16420 PARK TEN

SHEET TITLE
 EXISTING PLAN

SHEET NUMBER
 EX-1

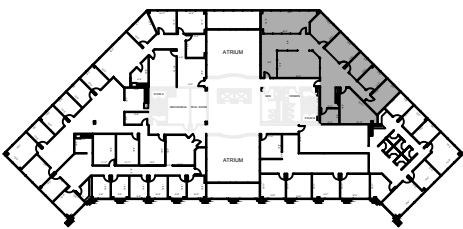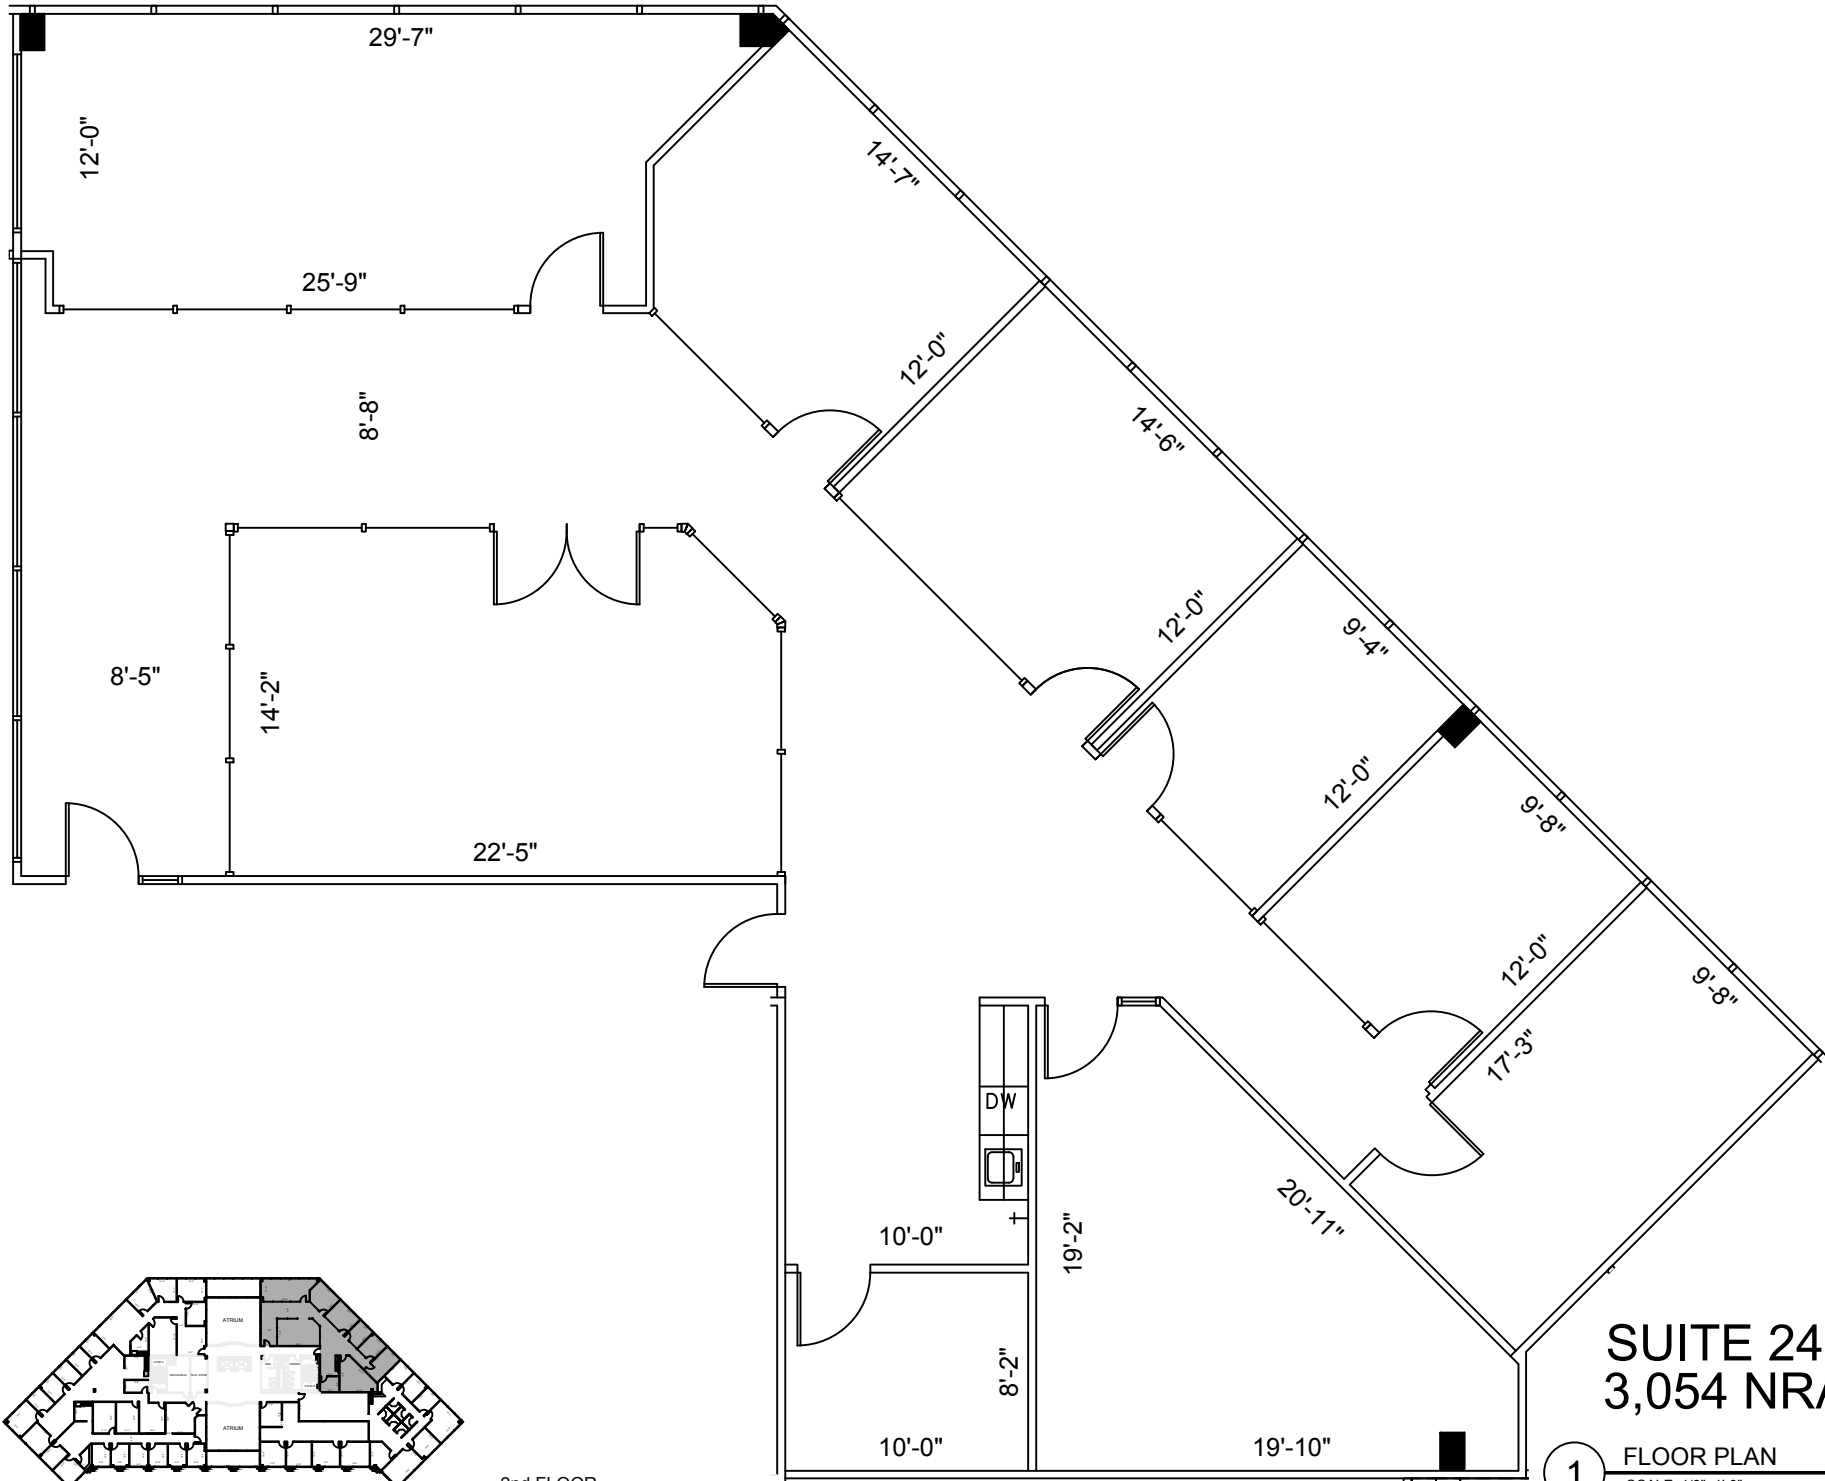

2nd FLOOR
 KEY PLAN

SUITE 240
3,054 NRA

1 FLOOR PLAN
 SCALE: 1/8"=1'-0"

FLOOR PLANS MAY NOT BE TO SCALE AND MAY NOT REFLECT EXISTING CONDITIONS AND SHALL NOT BE RELIED UPON AS SUCH THESE DRAWINGS ARE DESIGN INTENT AND ARE AN EXHIBIT TO THE LEASE