


Z:\PROJECTS\14000 Jobs\1400704_Dwg\CG103_Production\Grading Plan\14007 CG103.dwg, CG101, 1/23/2024, 12:50 PM, Joseph Rechhammer

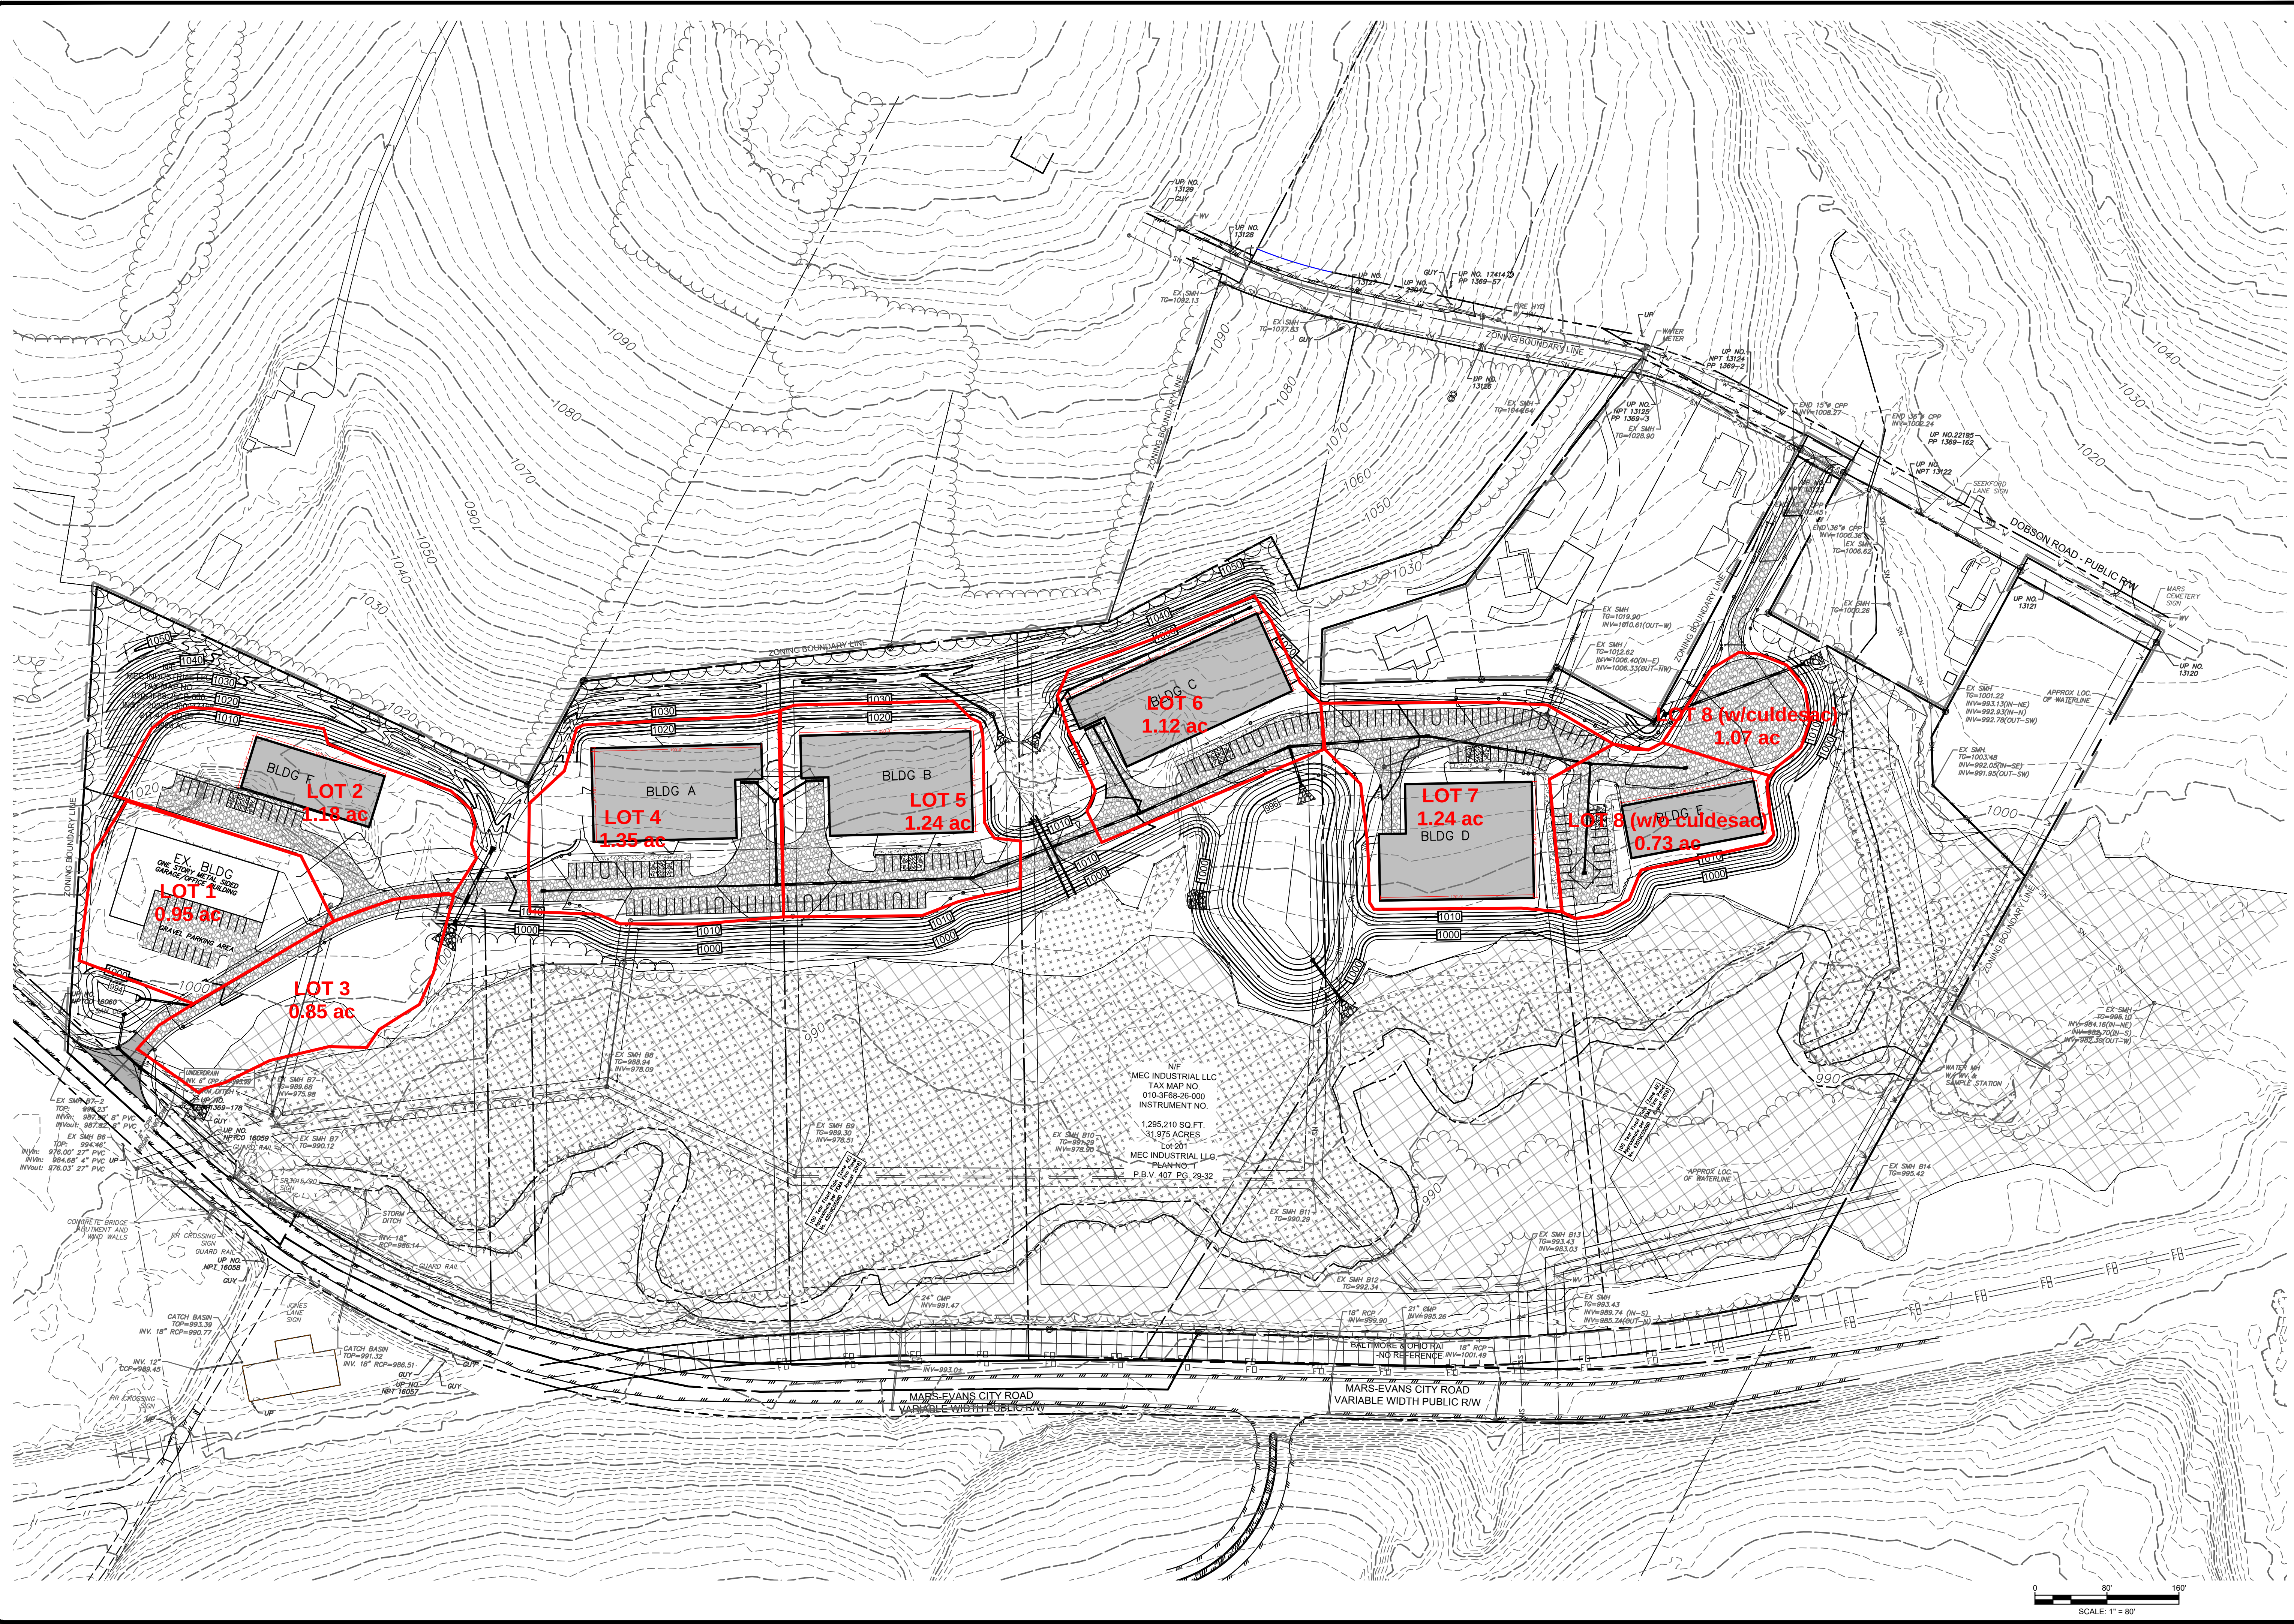


HAMPTON TECHNICAL ASSOCIATES
ENGINEERING LAND SURVEYORS
ESTABLISHED 1960
www.hampton-technical.com

☒ **Corporate Office**
Etna Technical Center
35 Wilson Street, Suite 201
Pittsburgh, PA 15223
PHONE: (412) 781-9660
FAX: (412) 781-5904

☐ **Mars Office**
133 Ridge Road, Suite B
Valencia, PA 16059
PHONE: (724) 625-4544
FAX: (724) 625-4549

DATE ISSUED	PROJECT STATUS	REVISIONS	NO.	DESCRIPTION	DATE
12-23-2024	PRELIMINARY				

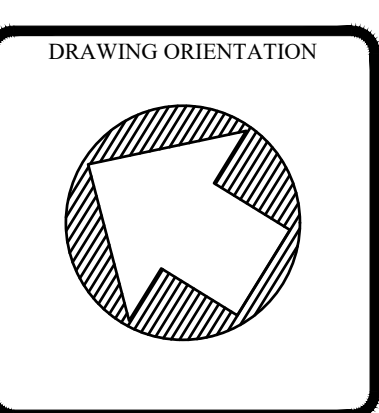

PROJECT TITLE:
MEC INDUSTRIAL
LAND DEVELOPMENT PLAN
OVERALL GRADING PLAN

CLIENT NAME & ADDRESS:
MEC INDUSTRIAL, LLC
122 MARS EVANS CITY RD. SITE 01, EVANS CITY, PA 16033

PROJECT LOCATION:
ADAMS TOWNSHIP
BUTLER COUNTY, PENNSYLVANIA

DRAWN BY: JLR	CHECKED BY: MBS
CAD FILE: 14007 CG10X.DWG	
HORIZ. SCALE: 1" = 80'	VERT. SCALE: N/A
SHEET: 9 OF 28	
CG101	
PROJECT #: 14007	