

1  
A2.1 EXISTING FLOOR PLAN  
Scale: 1:125

**C.Y. LEE ARCHITECT INC.**

200 FINCH AVE. W. SUITE 348  
TORONTO, ONT, CANADA M2R 3W4  
t. 416 223 6400  
www.cyleearchitect.com

**NOTE**

•DO NOT SCALE THE DRAWINGS. •THE CONTRACTOR SHALL CHECK AND VERIFY ALL DIMENSIONS ON SITE. •ALL DRAWINGS AND SPECIFICATIONS ARE THE PROPERTY OF THE ARCHITECT AND SHALL BE RETURNED AT THE COMPLETION OF THE WORK. •THIS DRAWING IS NOT TO BE USED FOR CONSTRUCTION UNTIL SIGNED BY THE ARCHITECT

DATE	ISSUED FOR	DATE	ISSUED FOR
2019.02.01	EXTG. DRAWING		

**PROJECT**


87 & 89 GLEN CAMERON ROAD  
THORNHILL, ON.

**DRAWING TITLE**


EXISTING FLOOR PLAN

**DRAWING NO.**

A2.1

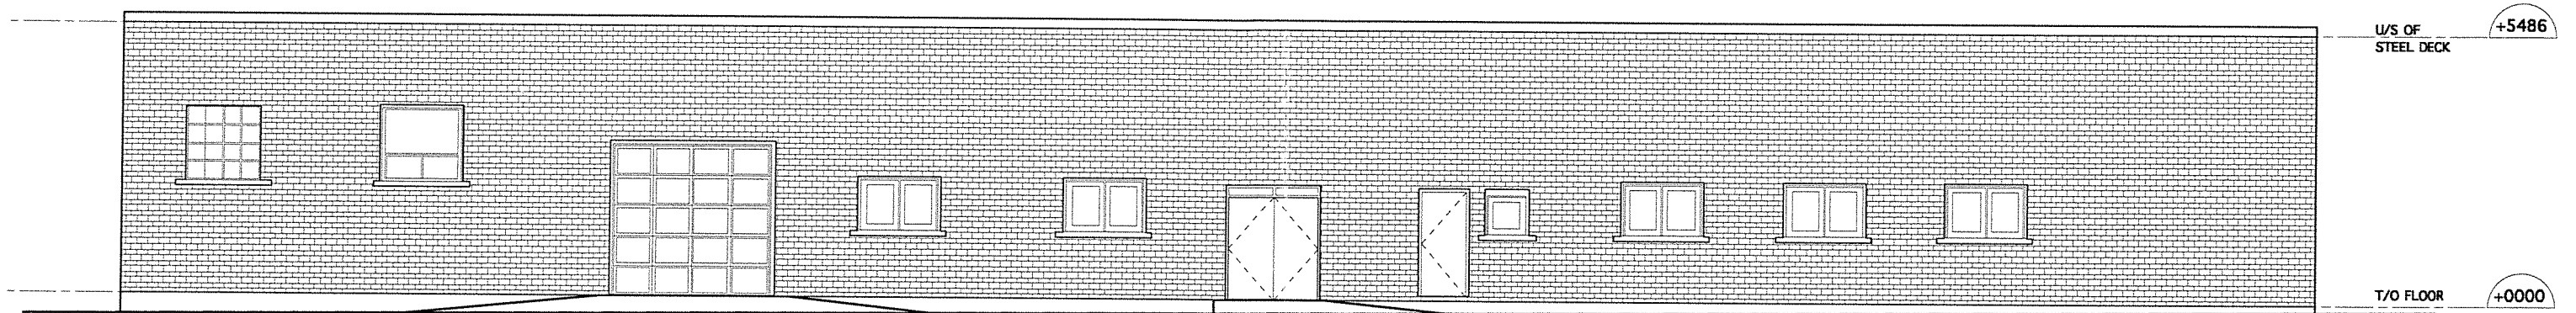

2 EXTG. EAST ELEVATION  
A3.1 Scale: 1:125

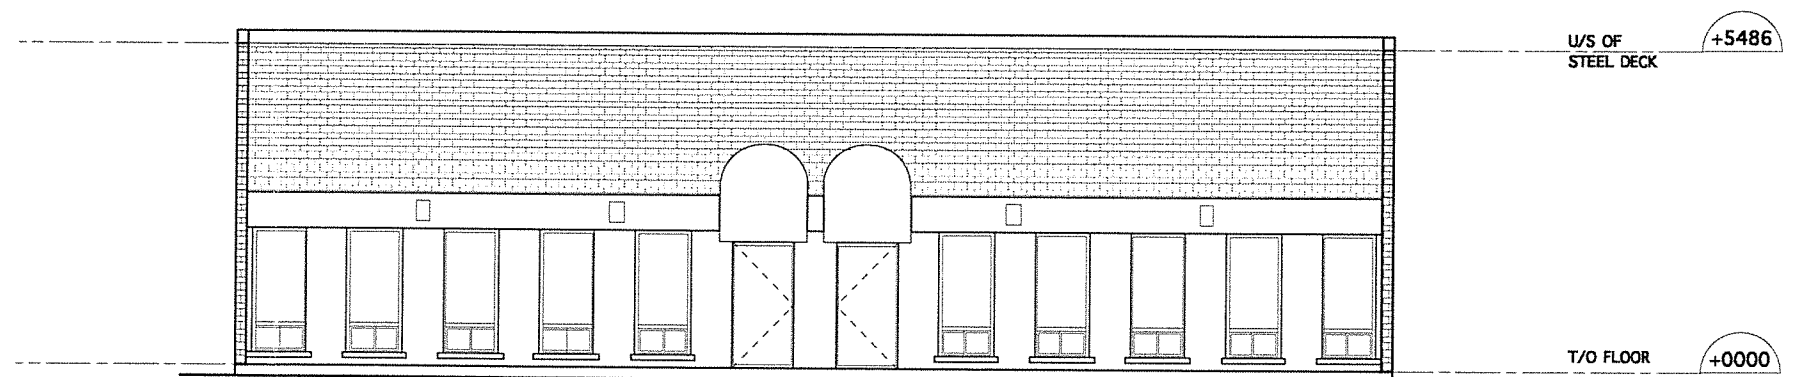

1 EXTG. NORTH ELEVATION  
A3.1 Scale: 1:125

**C.Y. LEE ARCHITECT INC.**

200 FINCH AVE. W. SUITE 348  
TORONTO, ONT, CANADA M2R 3W4  
t. 416 223 6400  
www.cyleearchitect.com

**NOTE**

•DO NOT SCALE THE DRAWINGS. •THE CONTRACTOR SHALL CHECK AND VERIFY ALL DIMENSIONS ON SITE. •ALL DRAWINGS AND SPECIFICATIONS ARE THE PROPERTY OF THE ARCHITECT AND SHALL BE RETURNED AT THE COMPLETION OF THE WORK. •THIS DRAWING IS NOT TO BE USED FOR CONSTRUCTION UNTIL SIGNED BY THE ARCHITECT

DATE	ISSUED FOR	DATE	ISSUED FOR
2019.02.01	EXTG. DRAWING		

**PROJECT**


87 & 89 GLEN CAMERON ROAD  
THORNHILL, ON.

**DRAWING TITLE**


EXISTING ELEVATIONS

**DRAWING NO.**

A3.1

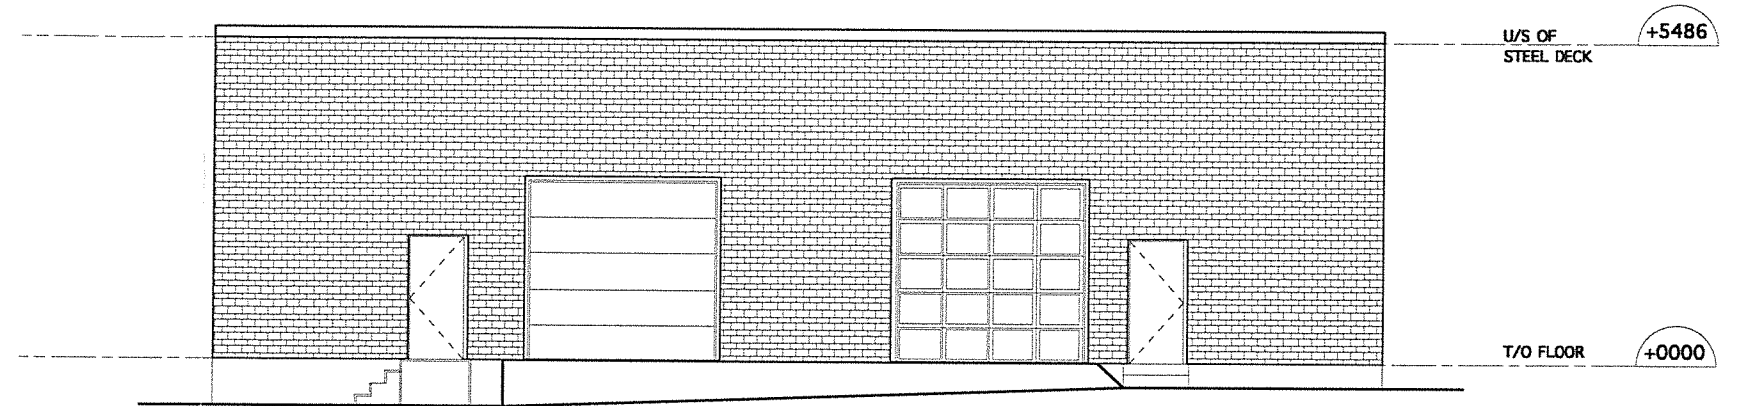

2 EXTG. SOUTH ELEVATION  
A3.2 Scale: 1:125

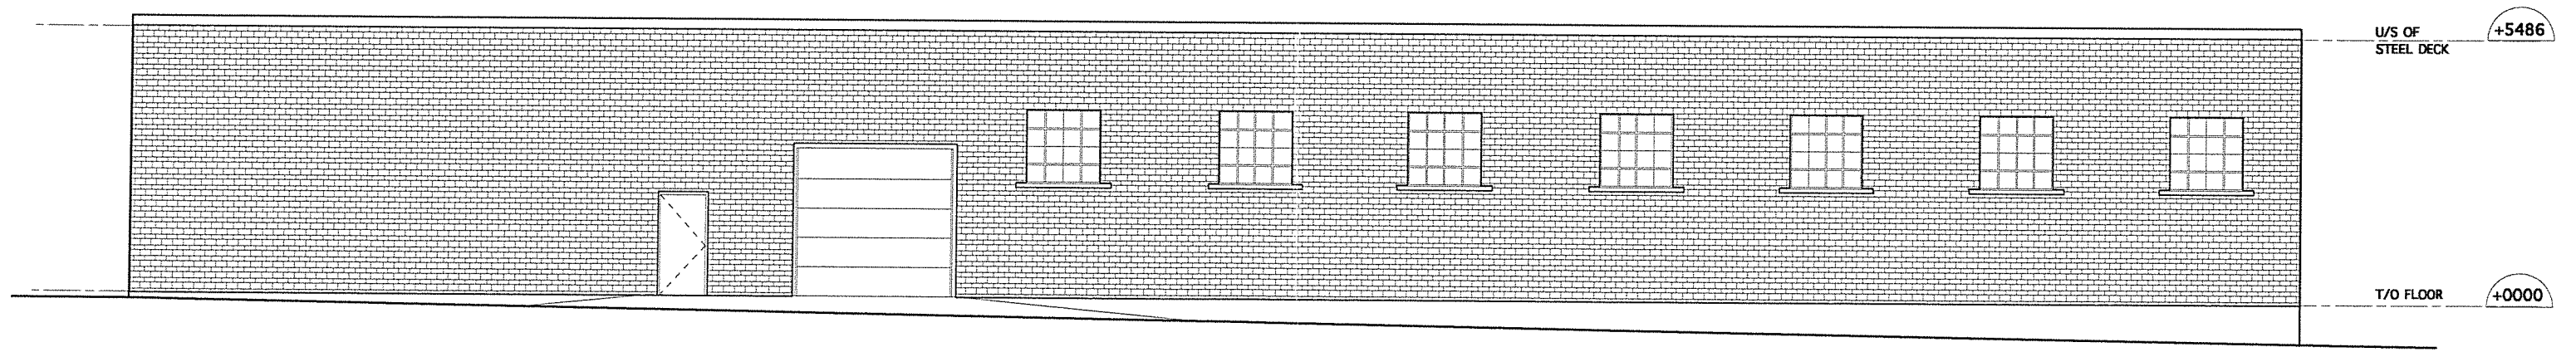

1 EXTG. WEST ELEVATION  
A3.2 Scale: 1:125

DATE	ISSUED FOR	DATE	ISSUED FOR
2019.02.01	EXTG. DRAWING		