

1ST FLOOR PLAN


Existing 213,651 SQFT

SCALE:None

DATE: 2/05/2024



JBH-1

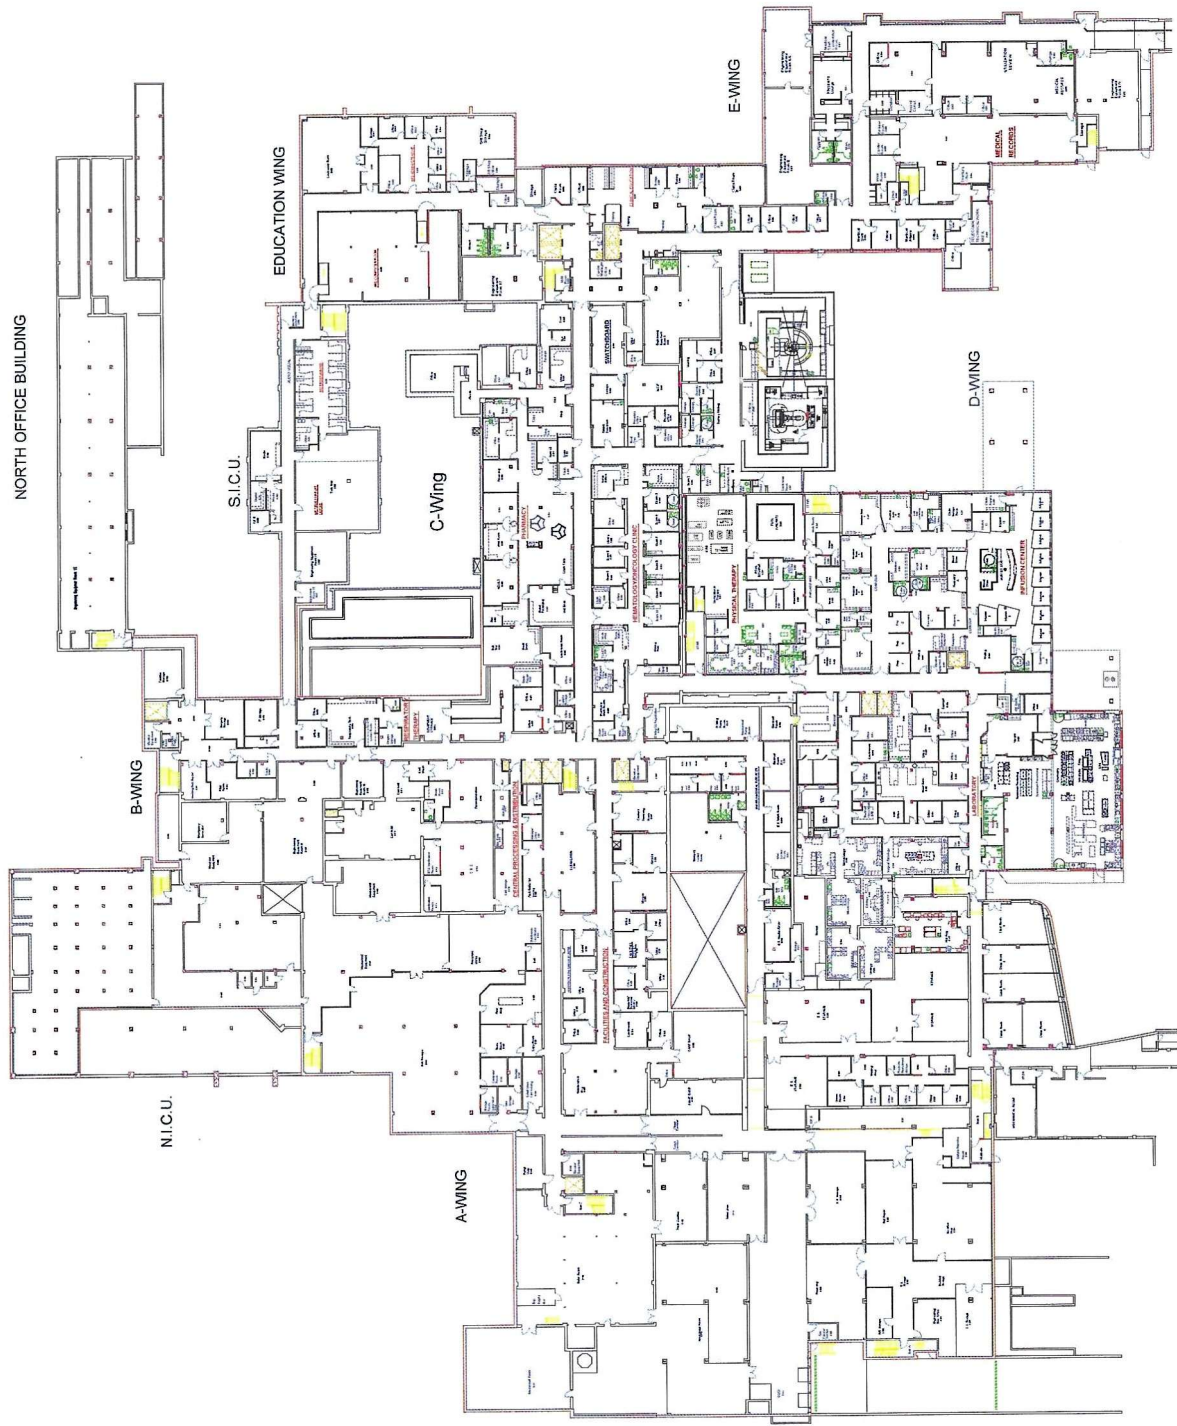

GROUND FLOOR PLAN

EXISTING 203,618 SQFT


SCALE: None

DATE: 2/05/2024



JBH-0

NORTH OFFICE BUILDING

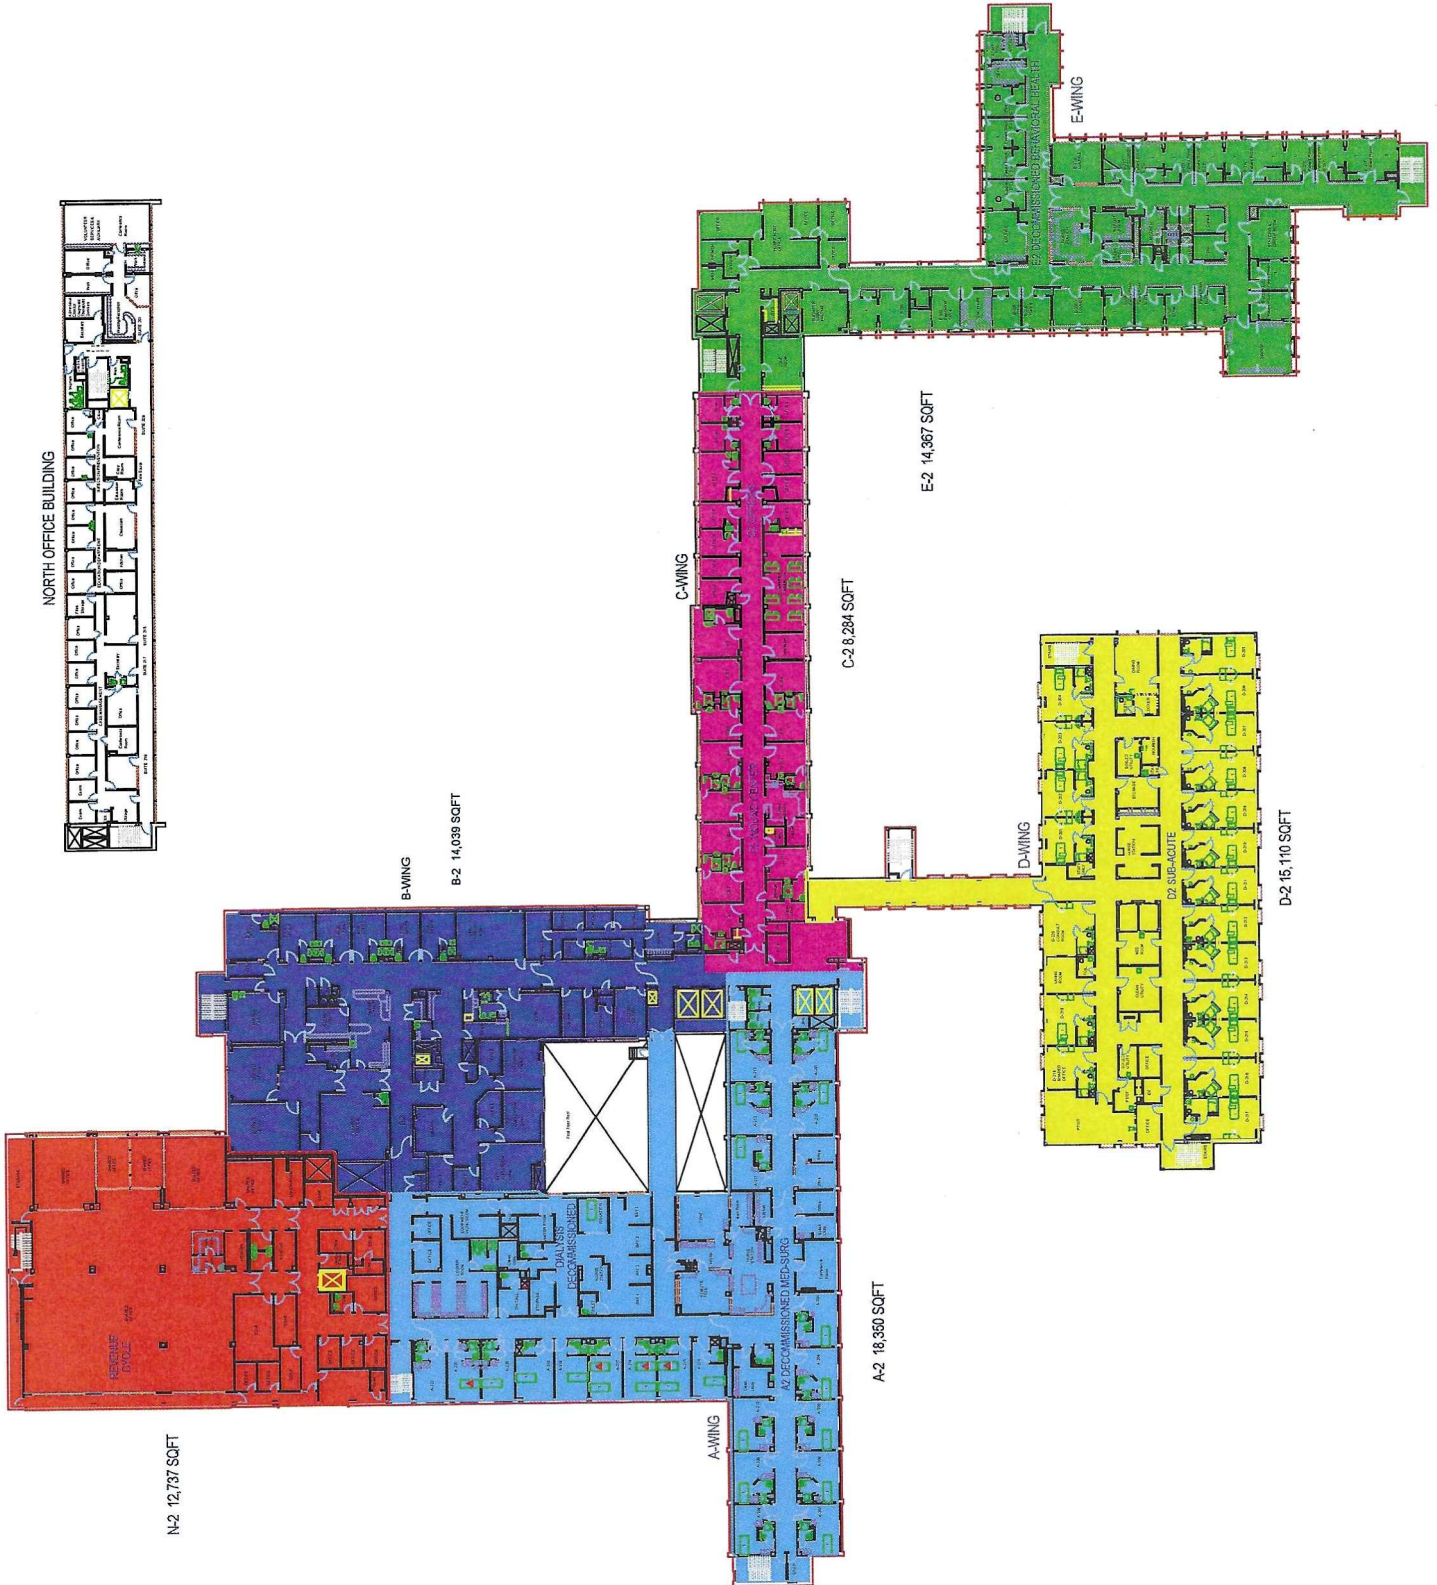

N-2 12,737 SQFT

B-2 14,038 SQFT

A-WING

A-2 18,350 SQFT

C-WING

C-2 8,284 SQFT


E-2 14,367 SQFT




D-WING

D-2 15,110 SQFT

D2 SUB-ACUTE

E-WING

<p>2ND FLOOR PLAN EXISTING SCALE: None</p>	<p>DATE: 2/05/2024</p>	 <p>NORTH</p>	<p>JBH-2</p>
--	------------------------	--	--------------

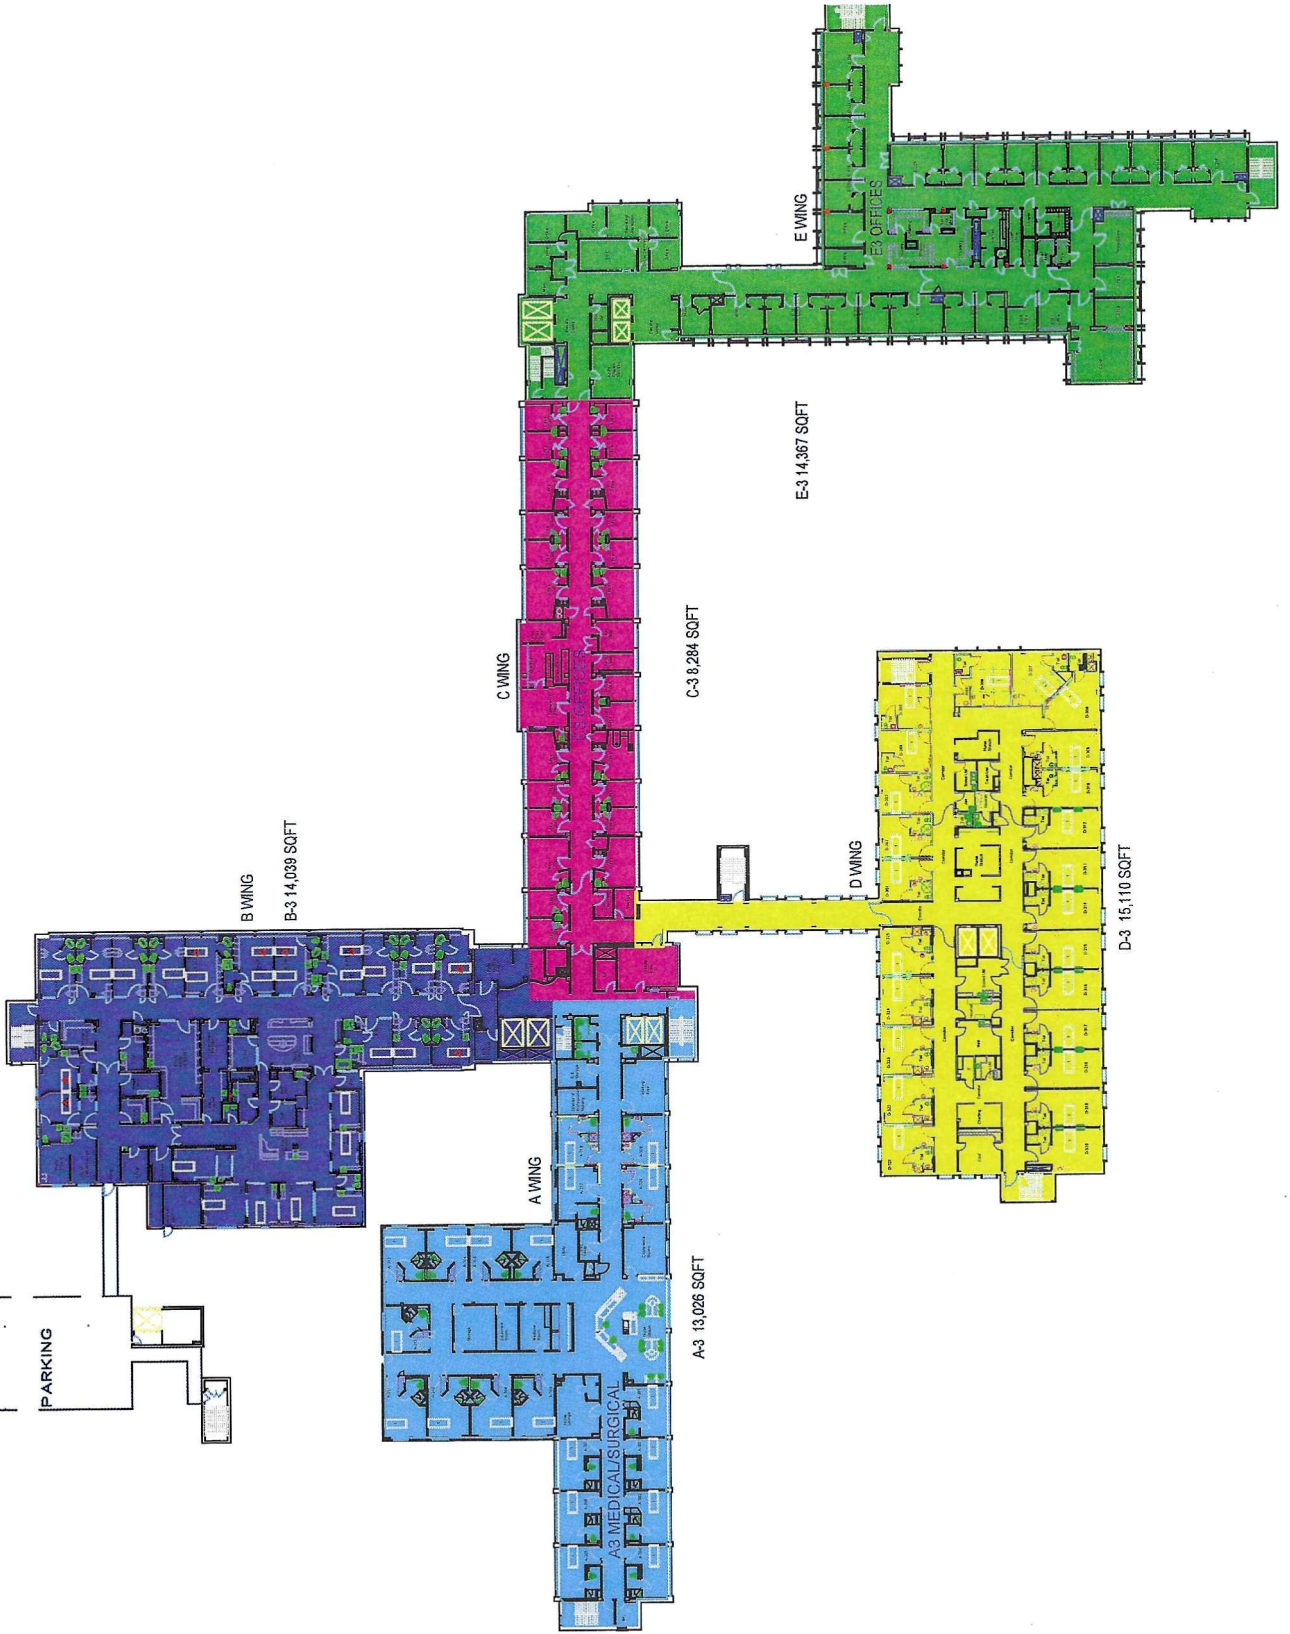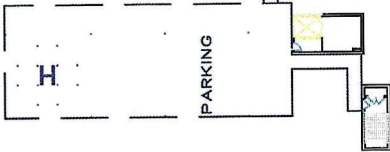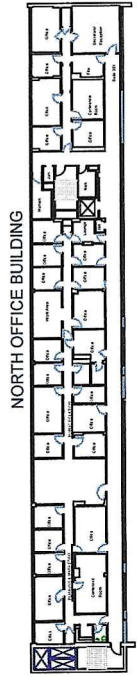


3RD FLOOR PLAN

EXISTING


SCALE: None


DATE: 2/5/2024

 

NORTH

JBH-3

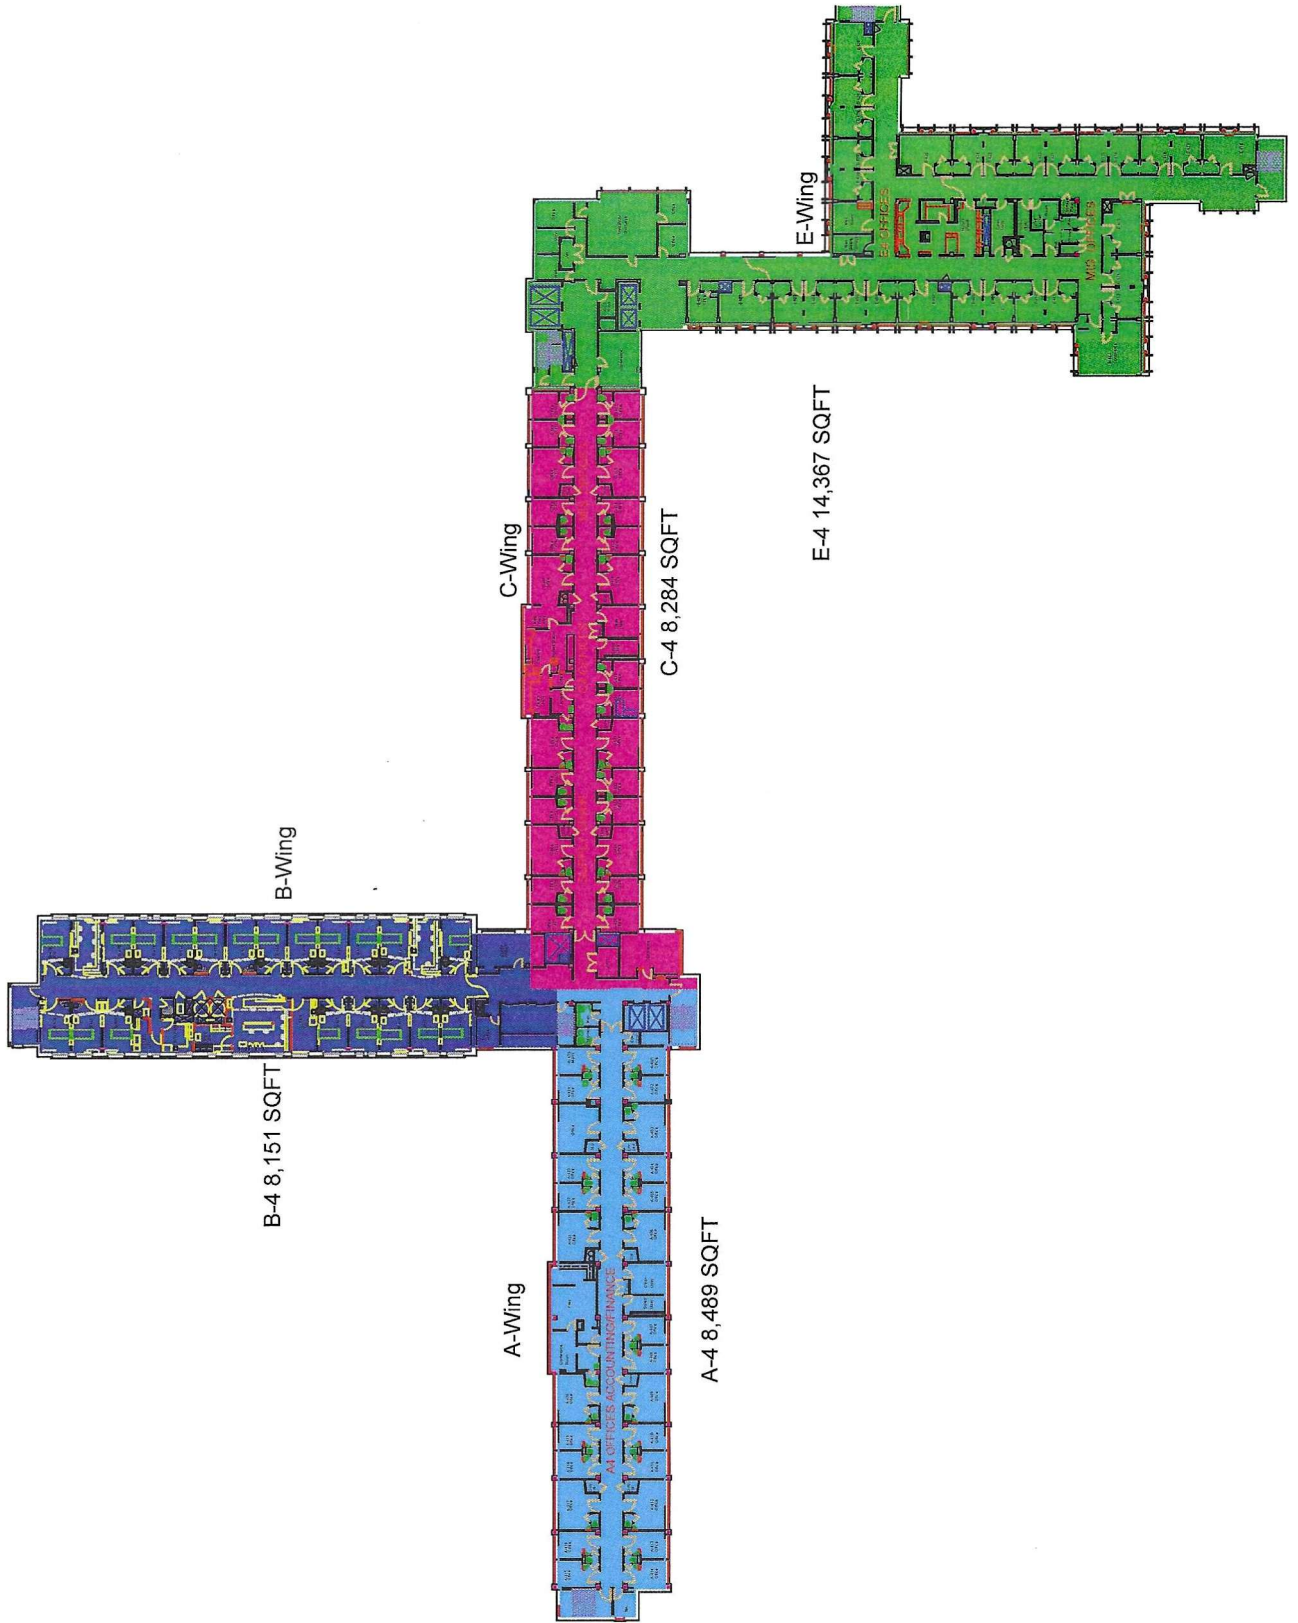

<p>4TH FLOOR PLAN</p> <p>EXISTING</p> <p>SCALE: None</p> <p>DATE: 2/5/2024</p>	 <p>NORTH</p>	<p>JBH-4</p>
--	--	--------------

SCALE: NOT TO SCALE

DATE: 7/23/25

NORTH



EXISTING

Partial N. Rockton Campus - Site Plan

MHS

LAWNDALE AVENUE

ARC

GAR

GLA

SUN

EDGEMONT

Javon Bea Rockton

Building #1

Building #2

Open Entrance

Close off entrance

Close off entrance

Close off entrance

Close off entrance

ROCKTON

AVE

YAN WIE AVENUE

AVENUE

FULTON

AVENUE

BELL

AVENUE

SHARON

