



LEGEND

EXISTING WALLS	NEW WALLS	NEW RELOCATED DOOR	LOW DEMO
(Symbol)	(Symbol)	(Symbol)	(Symbol)

ISSUE DATES



1	01-08-2021	ISSUE REVIEW
2	03-29-2021	ISSUE REVIEW

PROJECT: ONE PARK TEN PLACE
 16365 PARK TEN PLACE BLVD, HOUSTON, TX 77084
 SUITE 215

PROJECT:	ONE PARK TEN PLACE
PLAT SCALE:	1/8" = 1'-0"
CHECKED BY:	WM
FILE NAME:	ONE PARK TEN PLACE
DRAWN BY:	WM
SHEET SIZE:	8.5 X 11

SHEET TITLE
 SCHEMATIC DESIGN

SHEET NUMBER
 SD-1

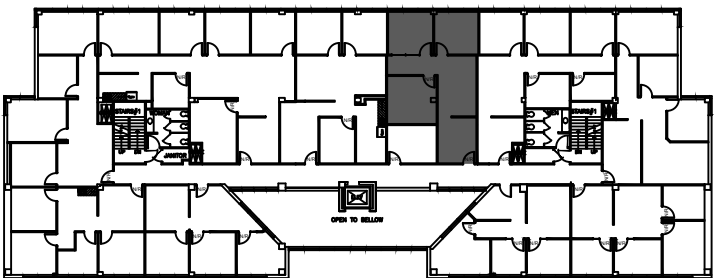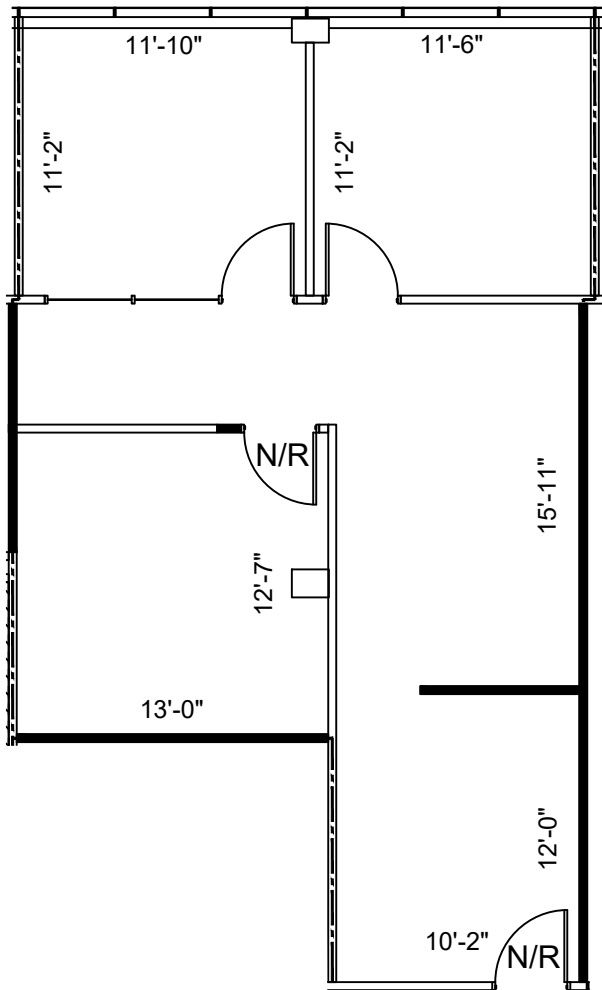

1ST FLOOR
 KEY PLAN

SUITE 215
981 NRA
1 FLOOR PLAN
 SCALE: 1/8"=1'-0"

FLOOR PLANS MAY NOT BE TO SCALE AND MAY NOT REFLECT EXISTING CONDITIONS AND SHALL NOT BE RELIED UPON AS SUCH THESE DRAWINGS ARE DESIGN INTENT AND ARE AN EXHIBIT TO THE LEASE