


OCCUPANCY TYPE: M  
 CONSTRUCTION TYPE: 2-B  
 AREA: 2,796 SQ.FT

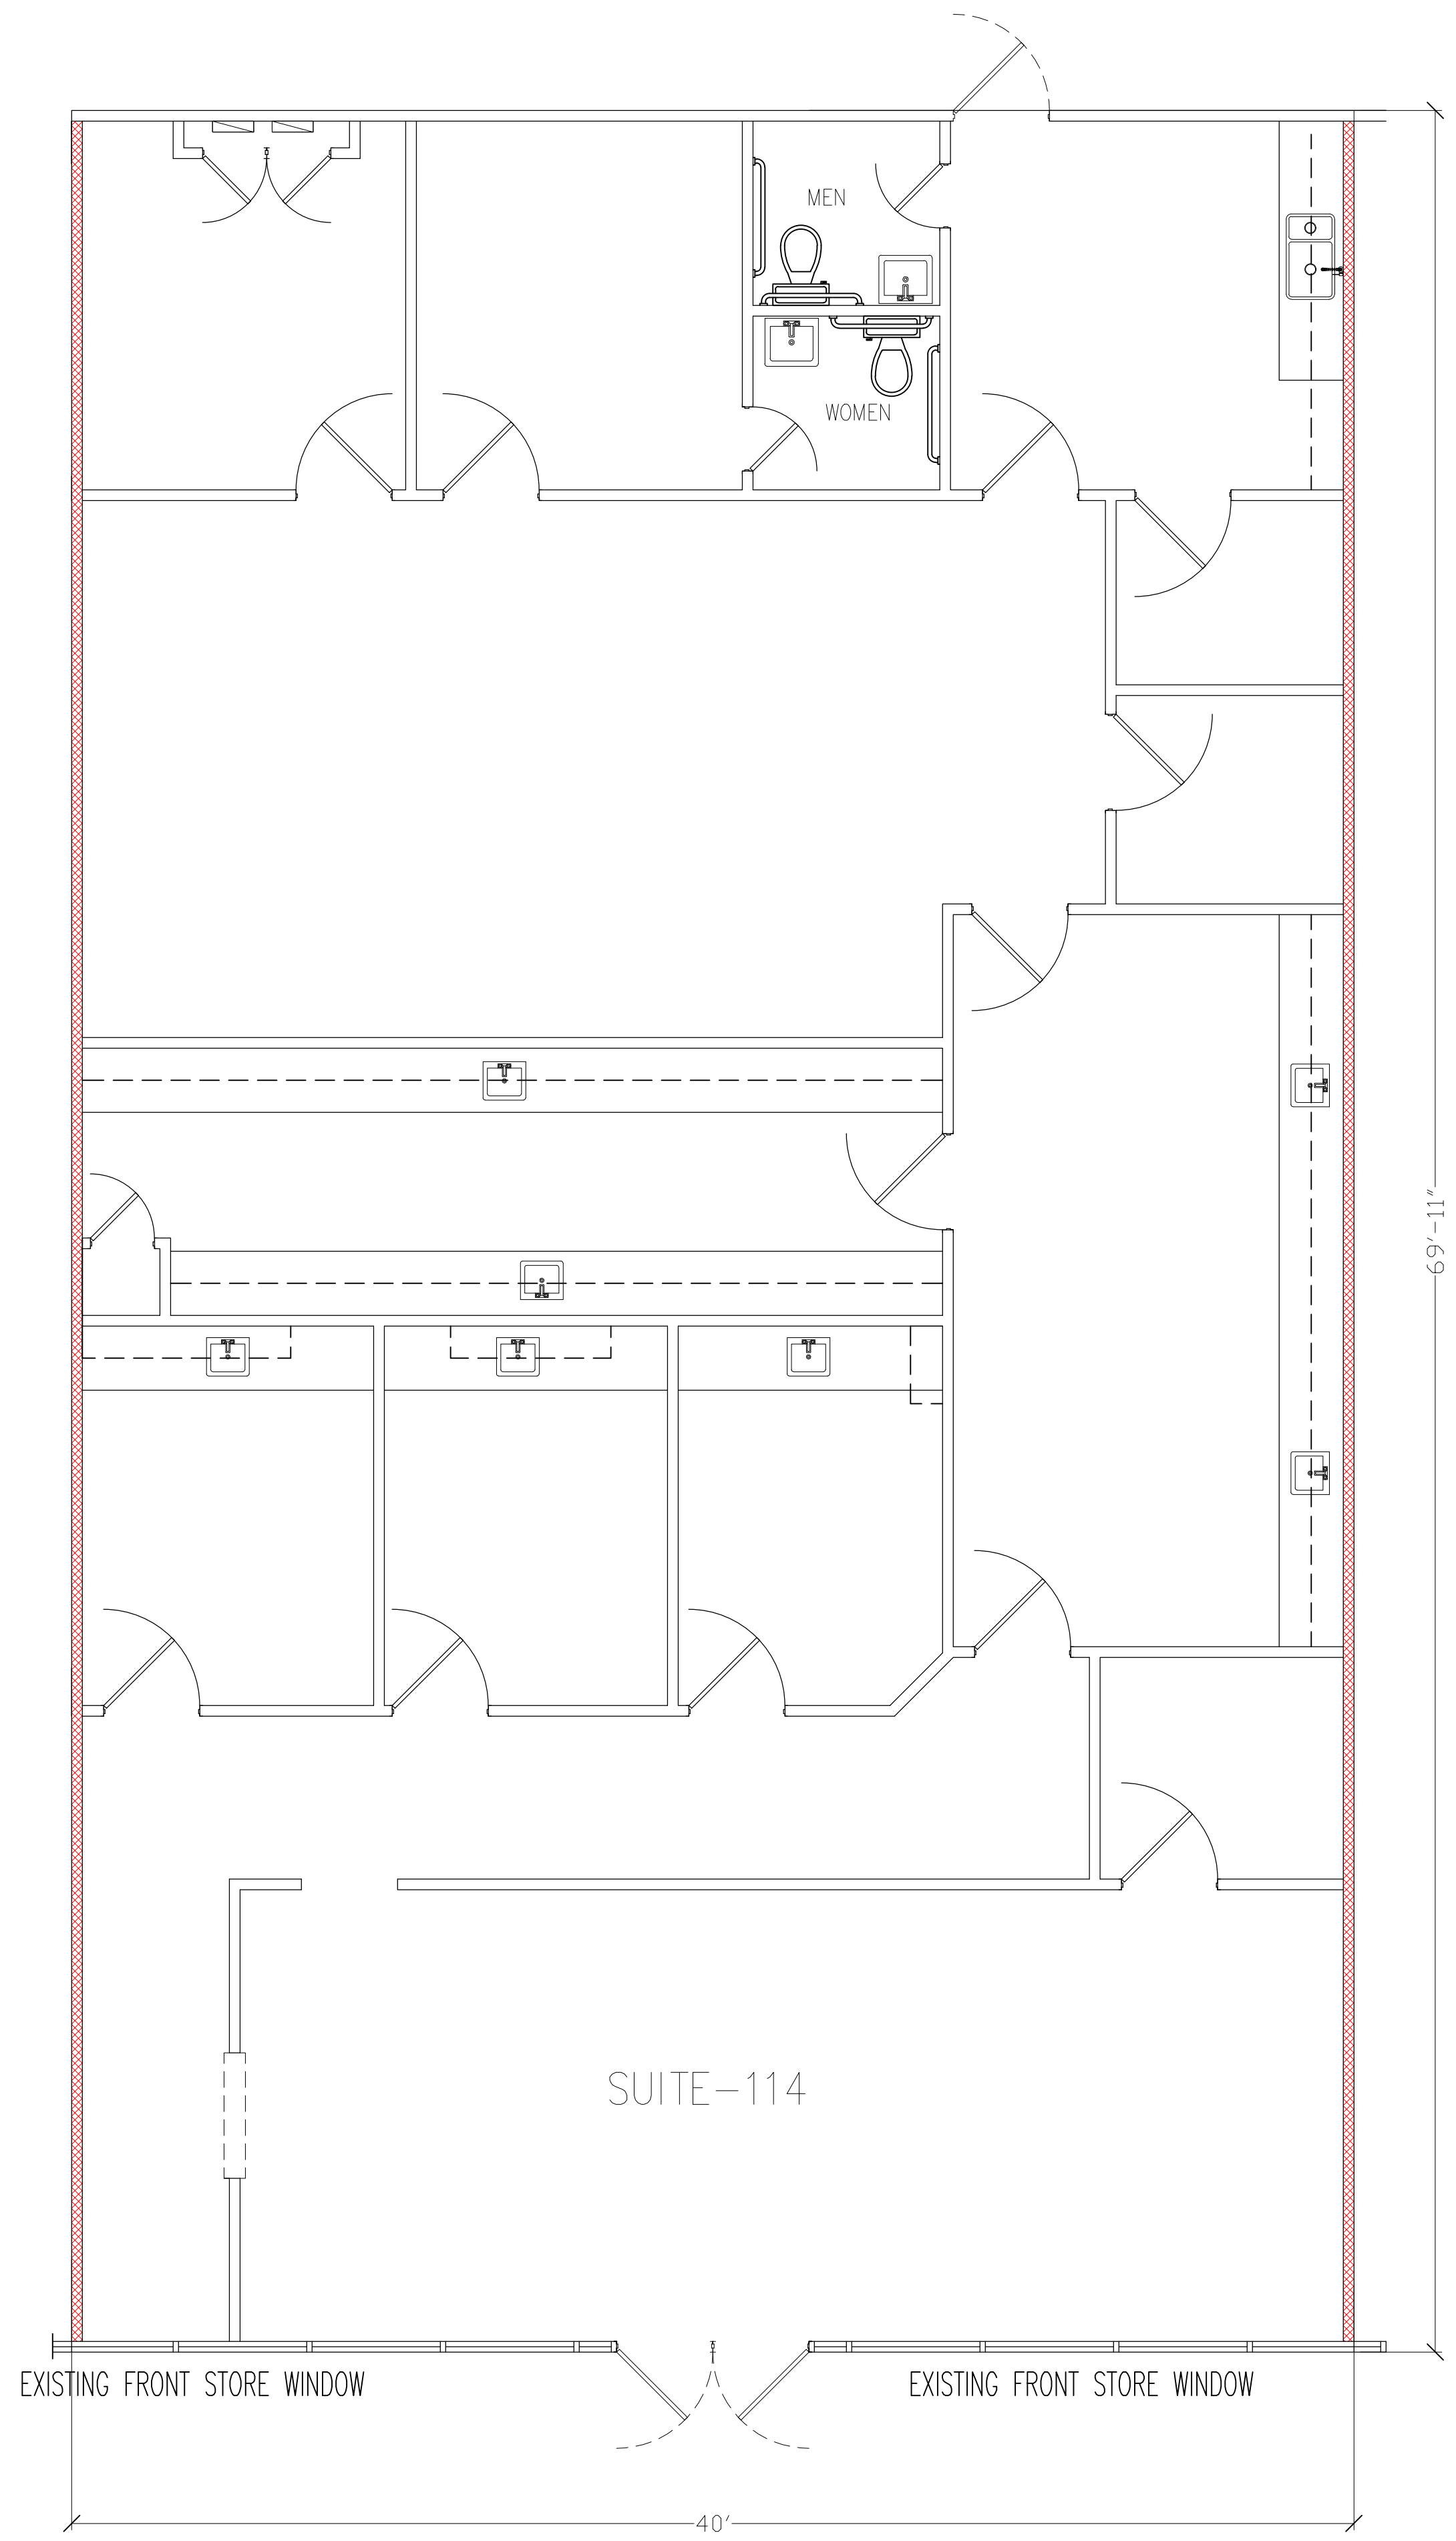

ALVARADO GROUP, LLC

7015 W. Tidwell Rd. G-110  
 Houston, Tx 77092

alvaradogroup12@gmail.com

DRAWN BY:  
 MIGUEL ALVARADO

CONTACT INFO:  
 - 832-466-3126  
 - miguel.agllc@live.com

SEAL:

**NEW LEASE SPACE  
 BUILD-OUT**  
 214 GULF FREEWAY SOUTH  
 LEAGUE CITY TX 77573

PROJECT NAME:

PLOT DATE:  
 08/22/2024

SCALE:  
 1/4" = 1'-0"

JOB No:  
 020-2025

SHEET NAME:

EXISTING  
 FLOOR PLAN

SHEET #:

**A.1**