


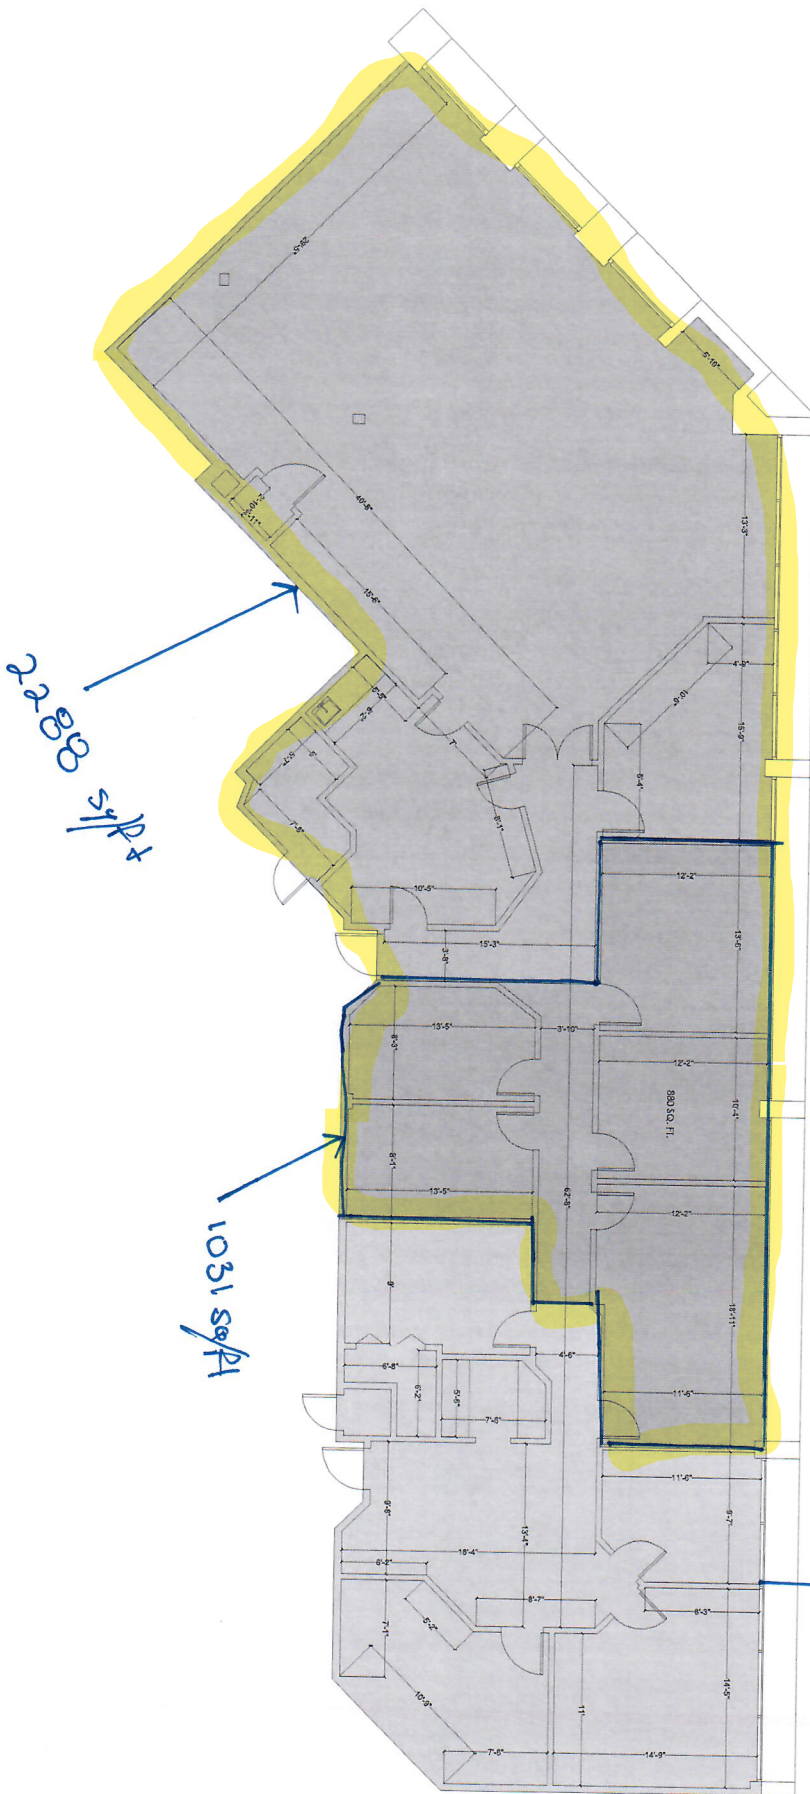

ATLANTA
705.623.2384
ORLANDO
407.371.8686
TAMPA
727.548.9595
WWW.MEASUREDYNAMICS.COM

BELLEAIR OAKS 2240 BELLEAIR ROAD CLEARWATER, FLORIDA 33764

PROJECT NUMBER	2240BELLEAIR
DESIGNER	CLS
OWNER/CLIENT	DEA
DATE	9/21/2018
SCALE	SCALE TO FIT
SHEET TITLE	SUITE 225 FLOOR PLAN
SHEET NUMBER	A1.6