


EXPANSION	
SUITE 140:	1,628 SF
EXPANSION:	1,318 SF
TOTAL:	2,946 SF

SUITE 140 EXPANSION 2,946 NRA

1 FLOOR PLAN
SCALE: 3/32"=1'-0"

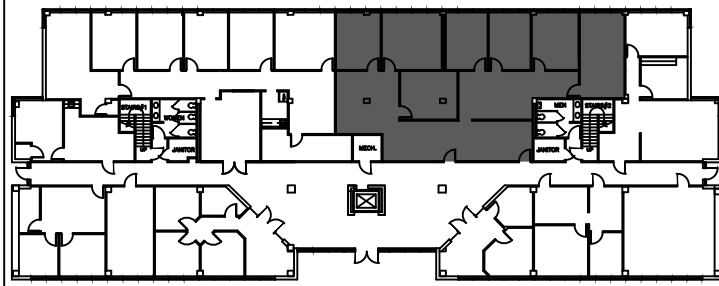

LEGEND

EXISTING WALLS	NEW WALLS	NEW RELOCATED DOOR	LOW DEMO
----------------	-----------	--------------------	----------

ISSUE DATES

110-04-2021	ISSUE REVIEW

ONE PARK TEN PLACE
16365 PARK TEN PLACE BLVD. HOUSTON, TX 77084
SUITE 140

PROJECT:	ONE PARK TEN PLACE
PLATT SCALE:	3/32"=1'-0"
CHECKED BY:	WM
FILE NAME:	ONE PARK TEN PLACE
SHEET TITLE:	SCHEMATIC DESIGN
SHEET NUMBER:	SD-1

FLOOR PLANS MAY NOT BE TO SCALE AND MAY NOT REFLECT EXISTING CONDITIONS AND SHALL NOT BE RELIED UPON AS SUCH THESE DRAWINGS ARE DESIGN INTENT AND ARE AN EXHIBIT TO THE LEASE