


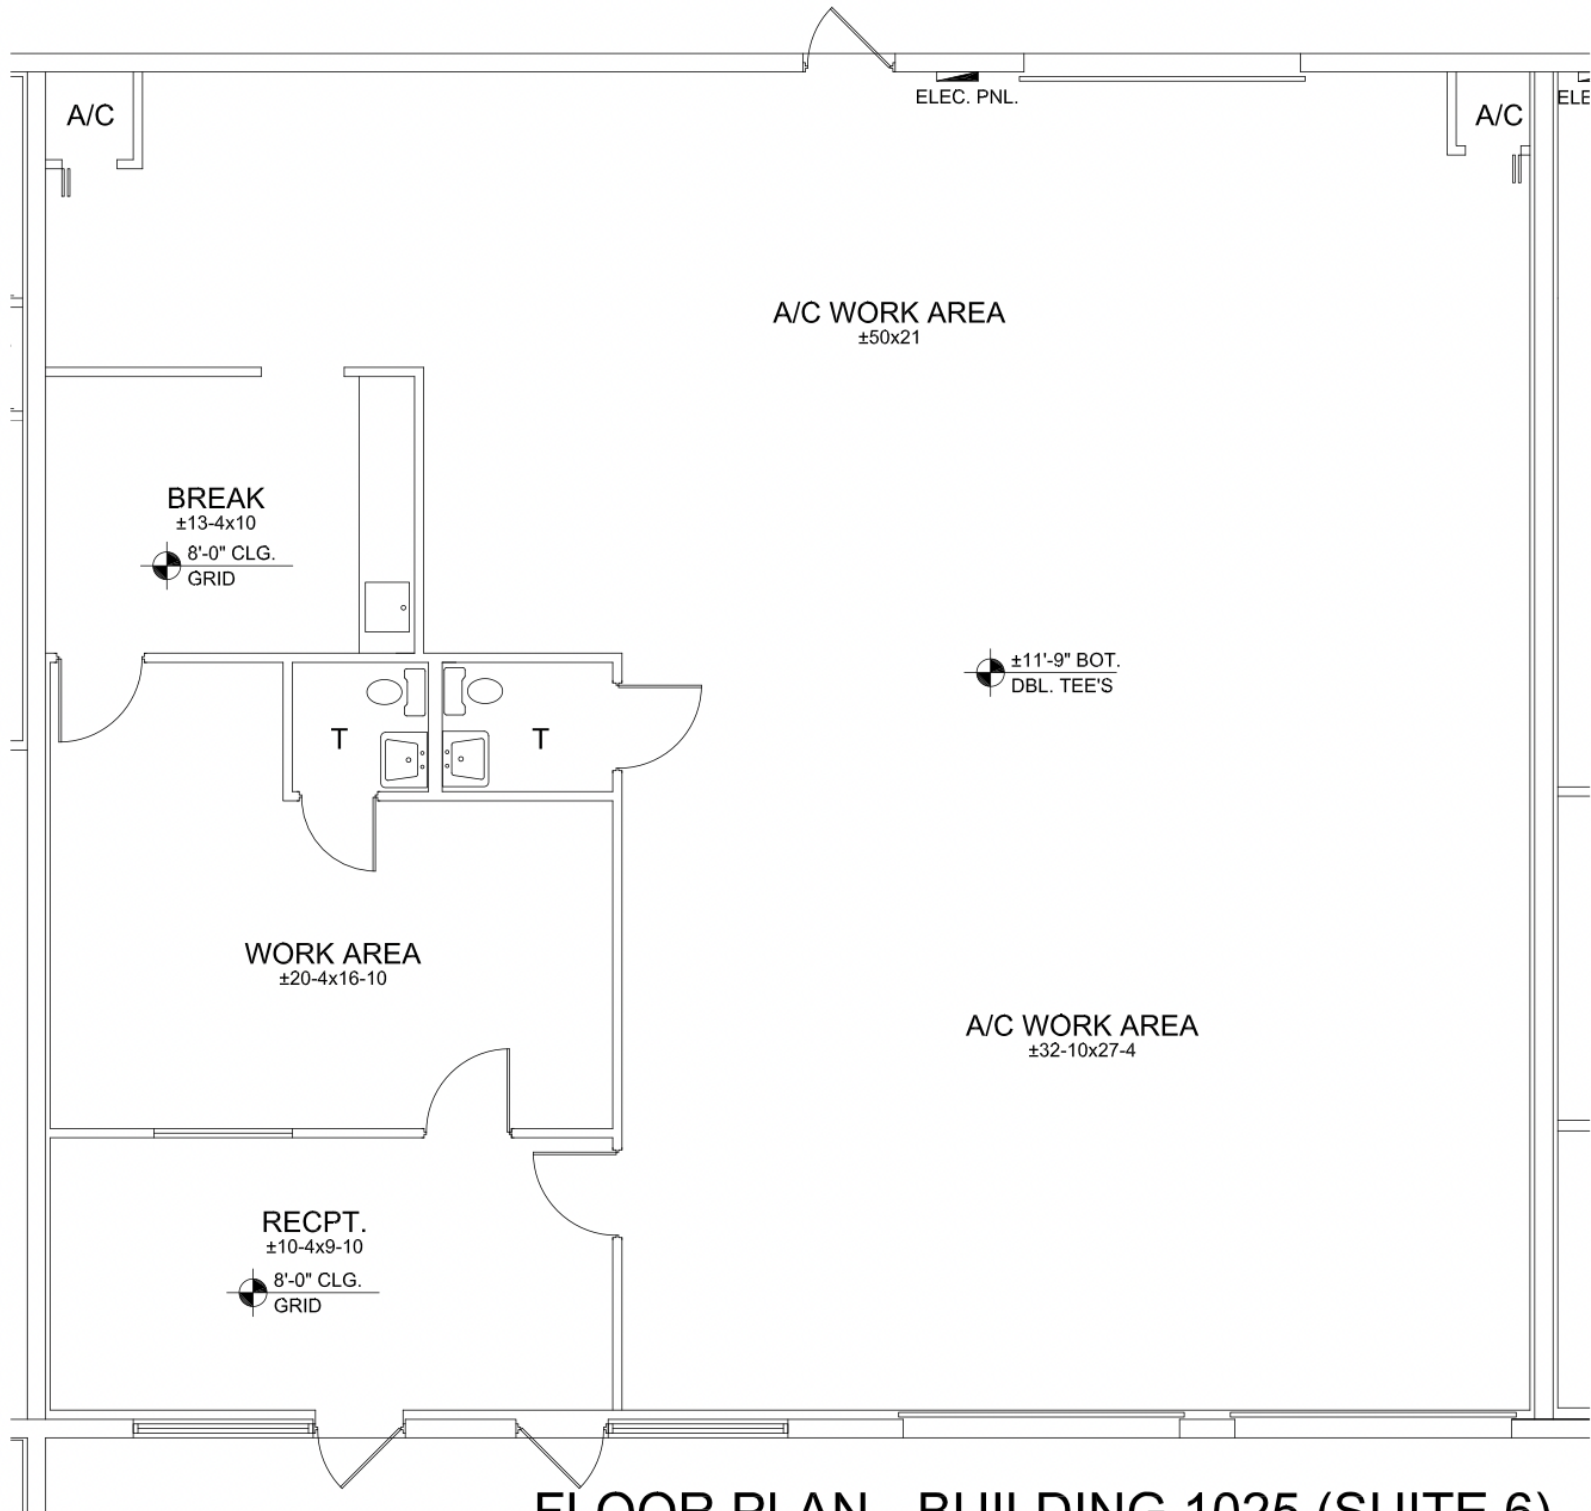

FLOOR PLAN - BUILDING 1025 (SUITE 6)

SCALE: 3/16" = 1'-0"

OFFICE / WORK AREA = ±2,725 S.F.
GROSS AREA = ±2,725 S.F.