


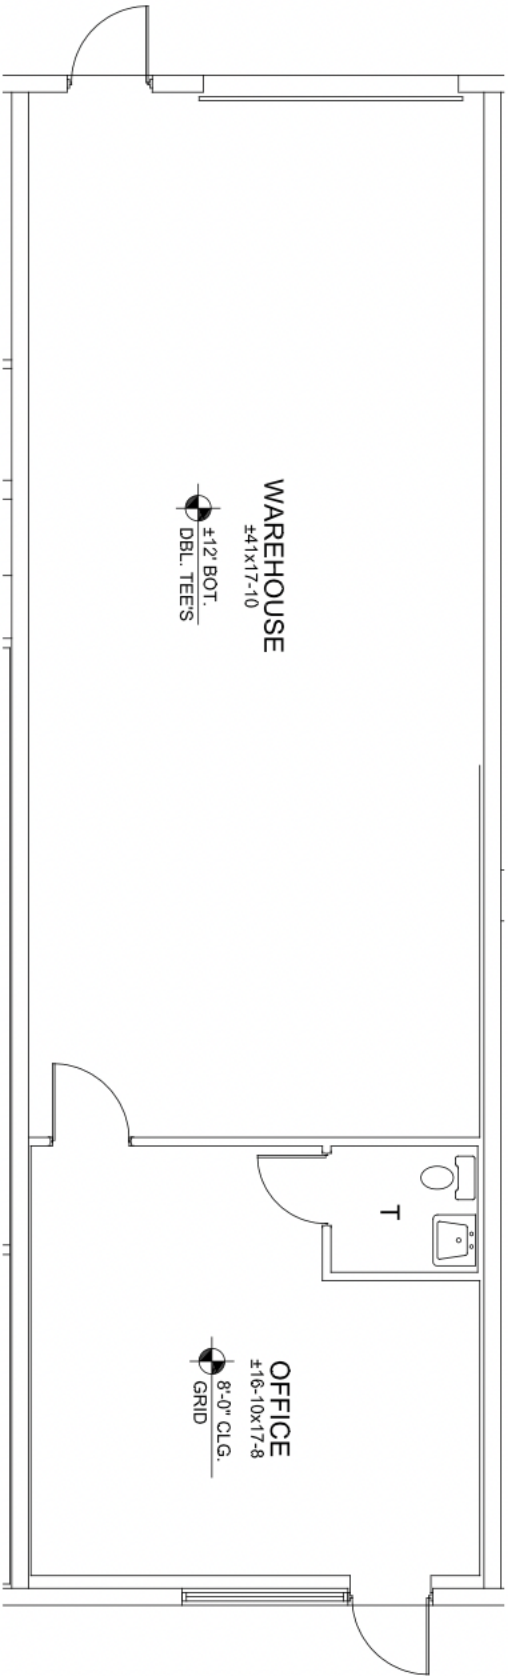

FLOOR PLAN - BUILDING 1029 (SUITE 7)

SCALE: 3/16" = 1'-0"

WAREHOUSE = ± 467 S.F.
OFFICE / WORK AREA = ± 613 S.F.
GROSS AREA = ±1,080 S.F.