


1 FIRST FLOOR PLAN
SCALE: 1" = 20'

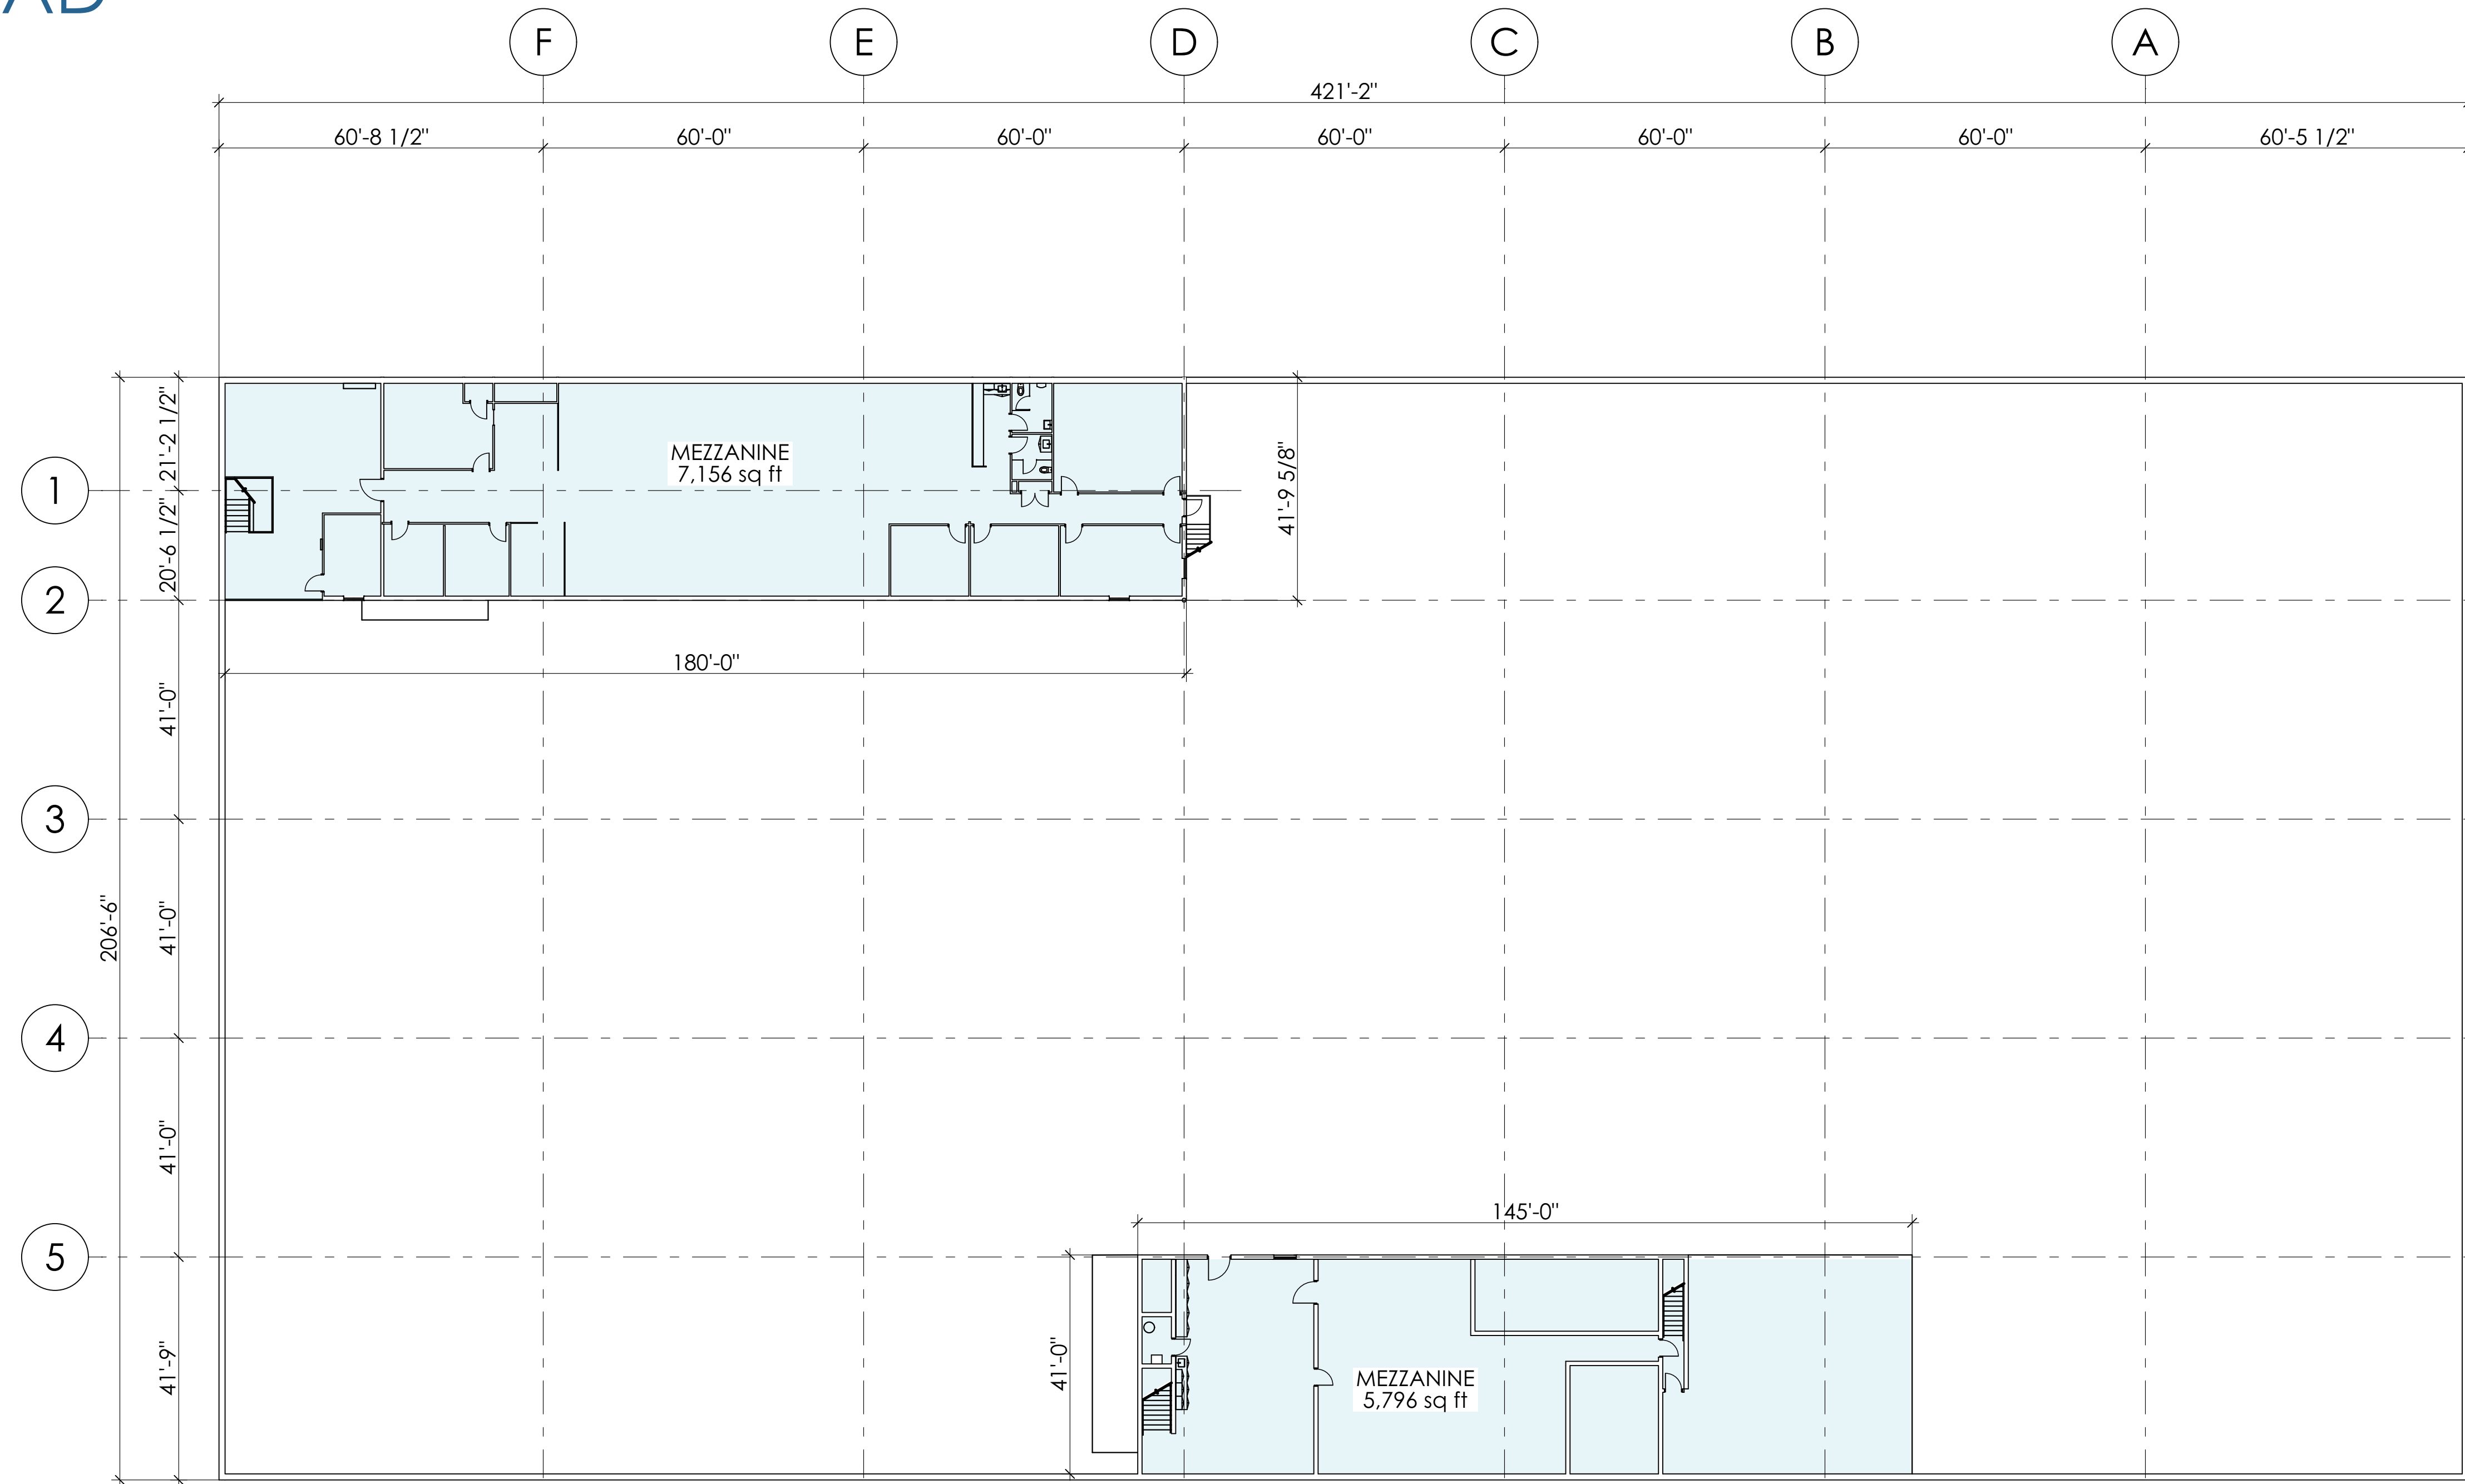

1 MEZZANINE PLAN
SCALE: 1" = 20'