


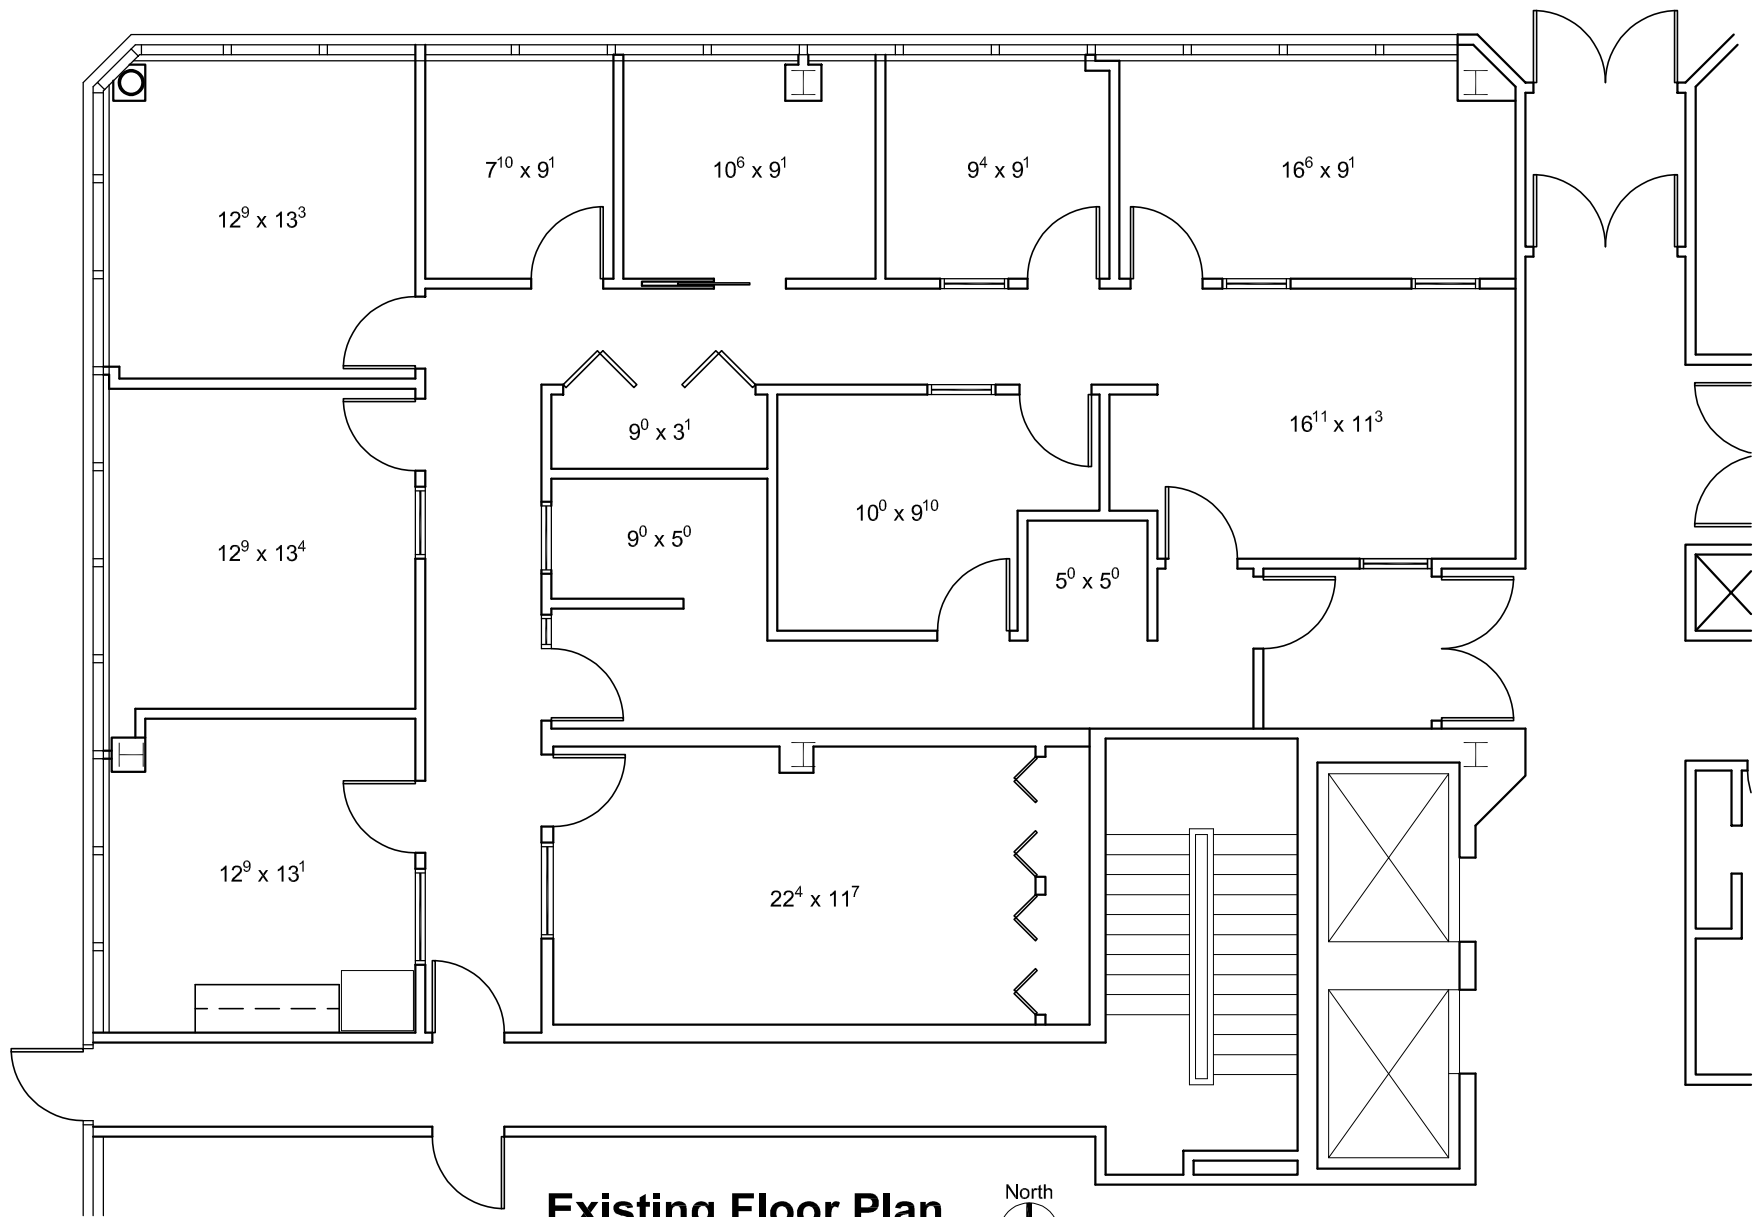

Existing Floor Plan

Scale: 1/8" = 1'-0"



07-13-2026

This drawing indicates the general scope of the building in terms of its layout. Contractors shall field verify any critical dimensions prior to construction. This drawing has been prepared by Gensburg, Ltd. Architecture/Design, 105 Revere Dr., Suite G, Northbrook, Illinois 60062 Tel. (847) 715-9591.

SUITE 101 (2,582 SF)
5550 W TOUHY AVENUE
SKOKIE, ILLINOIS 60077



CROSTOWN
 Real Estate Advisors, LLC