


36"D BULK RACK FLOOR PLAN / VARYING AISLES

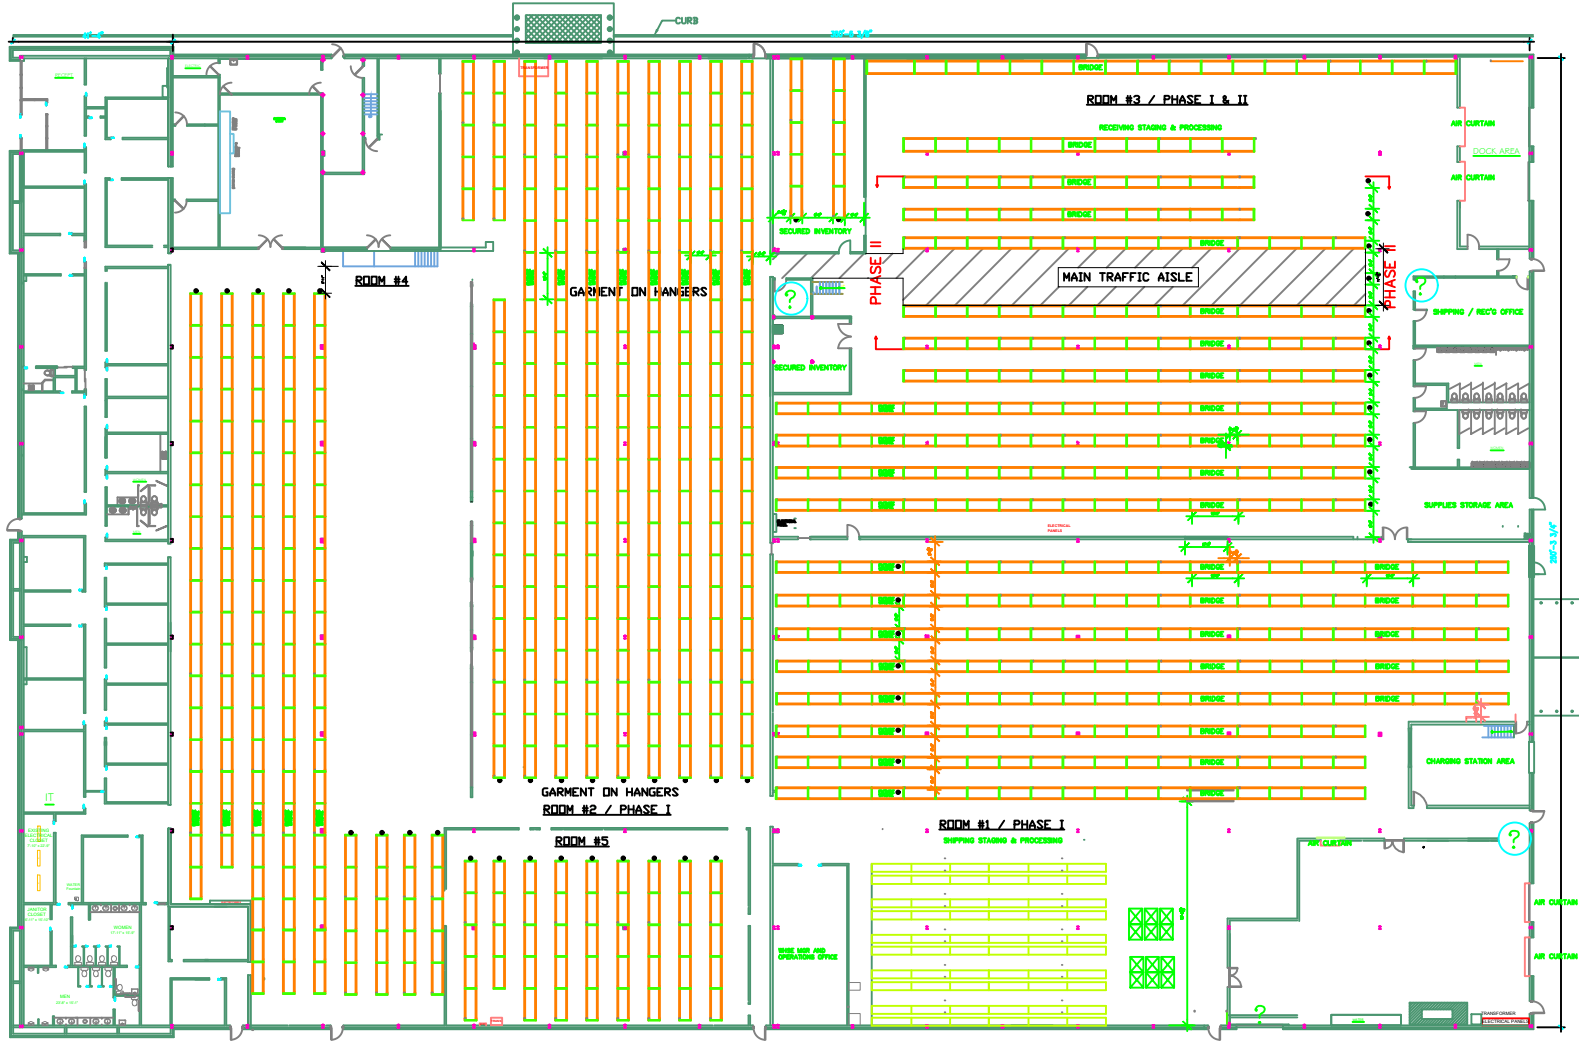

PHASE I & II



STARR MATERIALS HANDLING EQUIPMENT CO., INC.
 4 TEL: (631) 492-7700 / FAX: (631) 492-1747
 13911 ROUTE 111, HUNTINGTON, NY 11746

SCALE: 1/8" = 1'-0" APPROVED BY: [Signature] DRAWN BY: [Signature]
 DATE: 7-2-08 REVISIONS: [Table]

STELLAE INTERNATIONAL
 BULK RACK FLOOR PLAN
 780 PARK AVE
 HUNTINGTON, NY 11746

REVISIONS: [Table]

DATE: [Table]



RACK LAYOUT FLOOR PLAN
 NOTE: THIS PLAN IS FOR THE SOLE AND SINGULAR PURPOSE OF THE RACK LAYOUT AND SHOULD NOT BE USED FOR ANY OTHER PURPOSE.