


NEW SINGLE FAMILY RESIDENCE

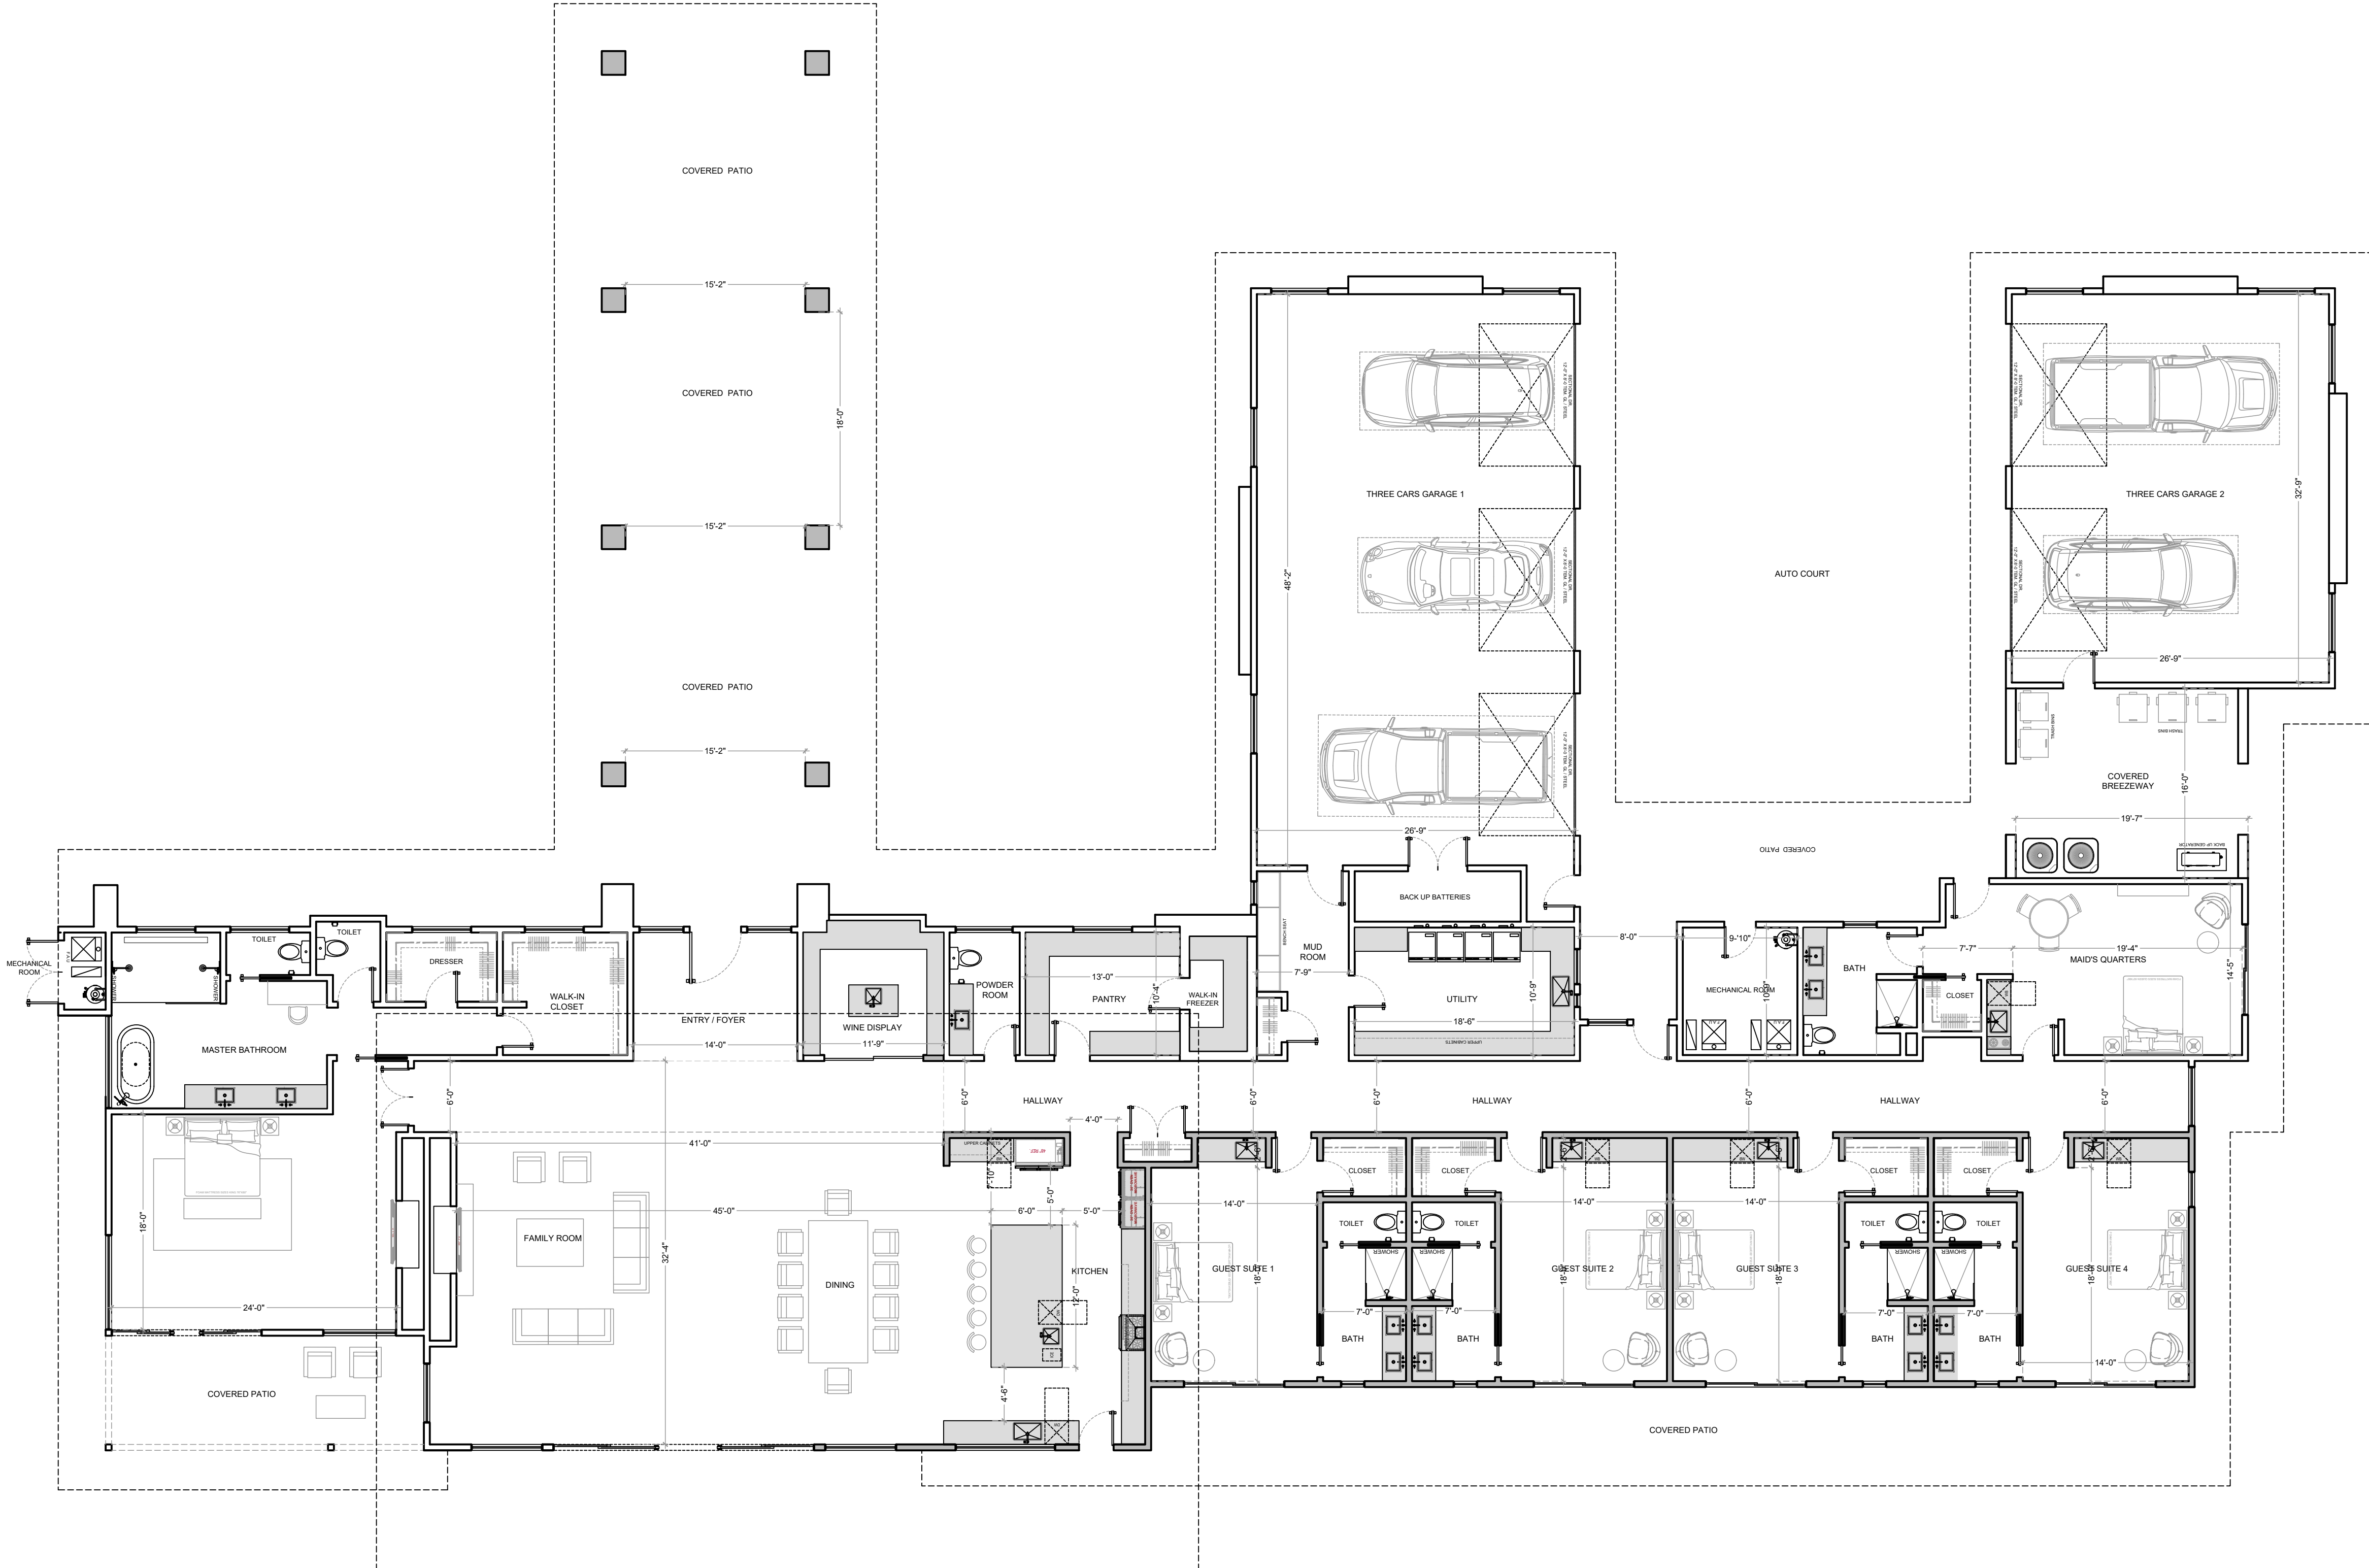

1 DIMENSIONED FLOOR PLAN
 SCALE: 1/8"=1'-0"

REVISION LIST	
▲	
▲	
▲	
▲	
▲	
▲	
▲	
▲	
▲	
▲	

SHEET TITLE

DRAWING DATE:	06/03/2025
DRAWING BY:	JAO
PROJECT NO.:	25-026
SCALE AS INDICATED	

SHEET #