


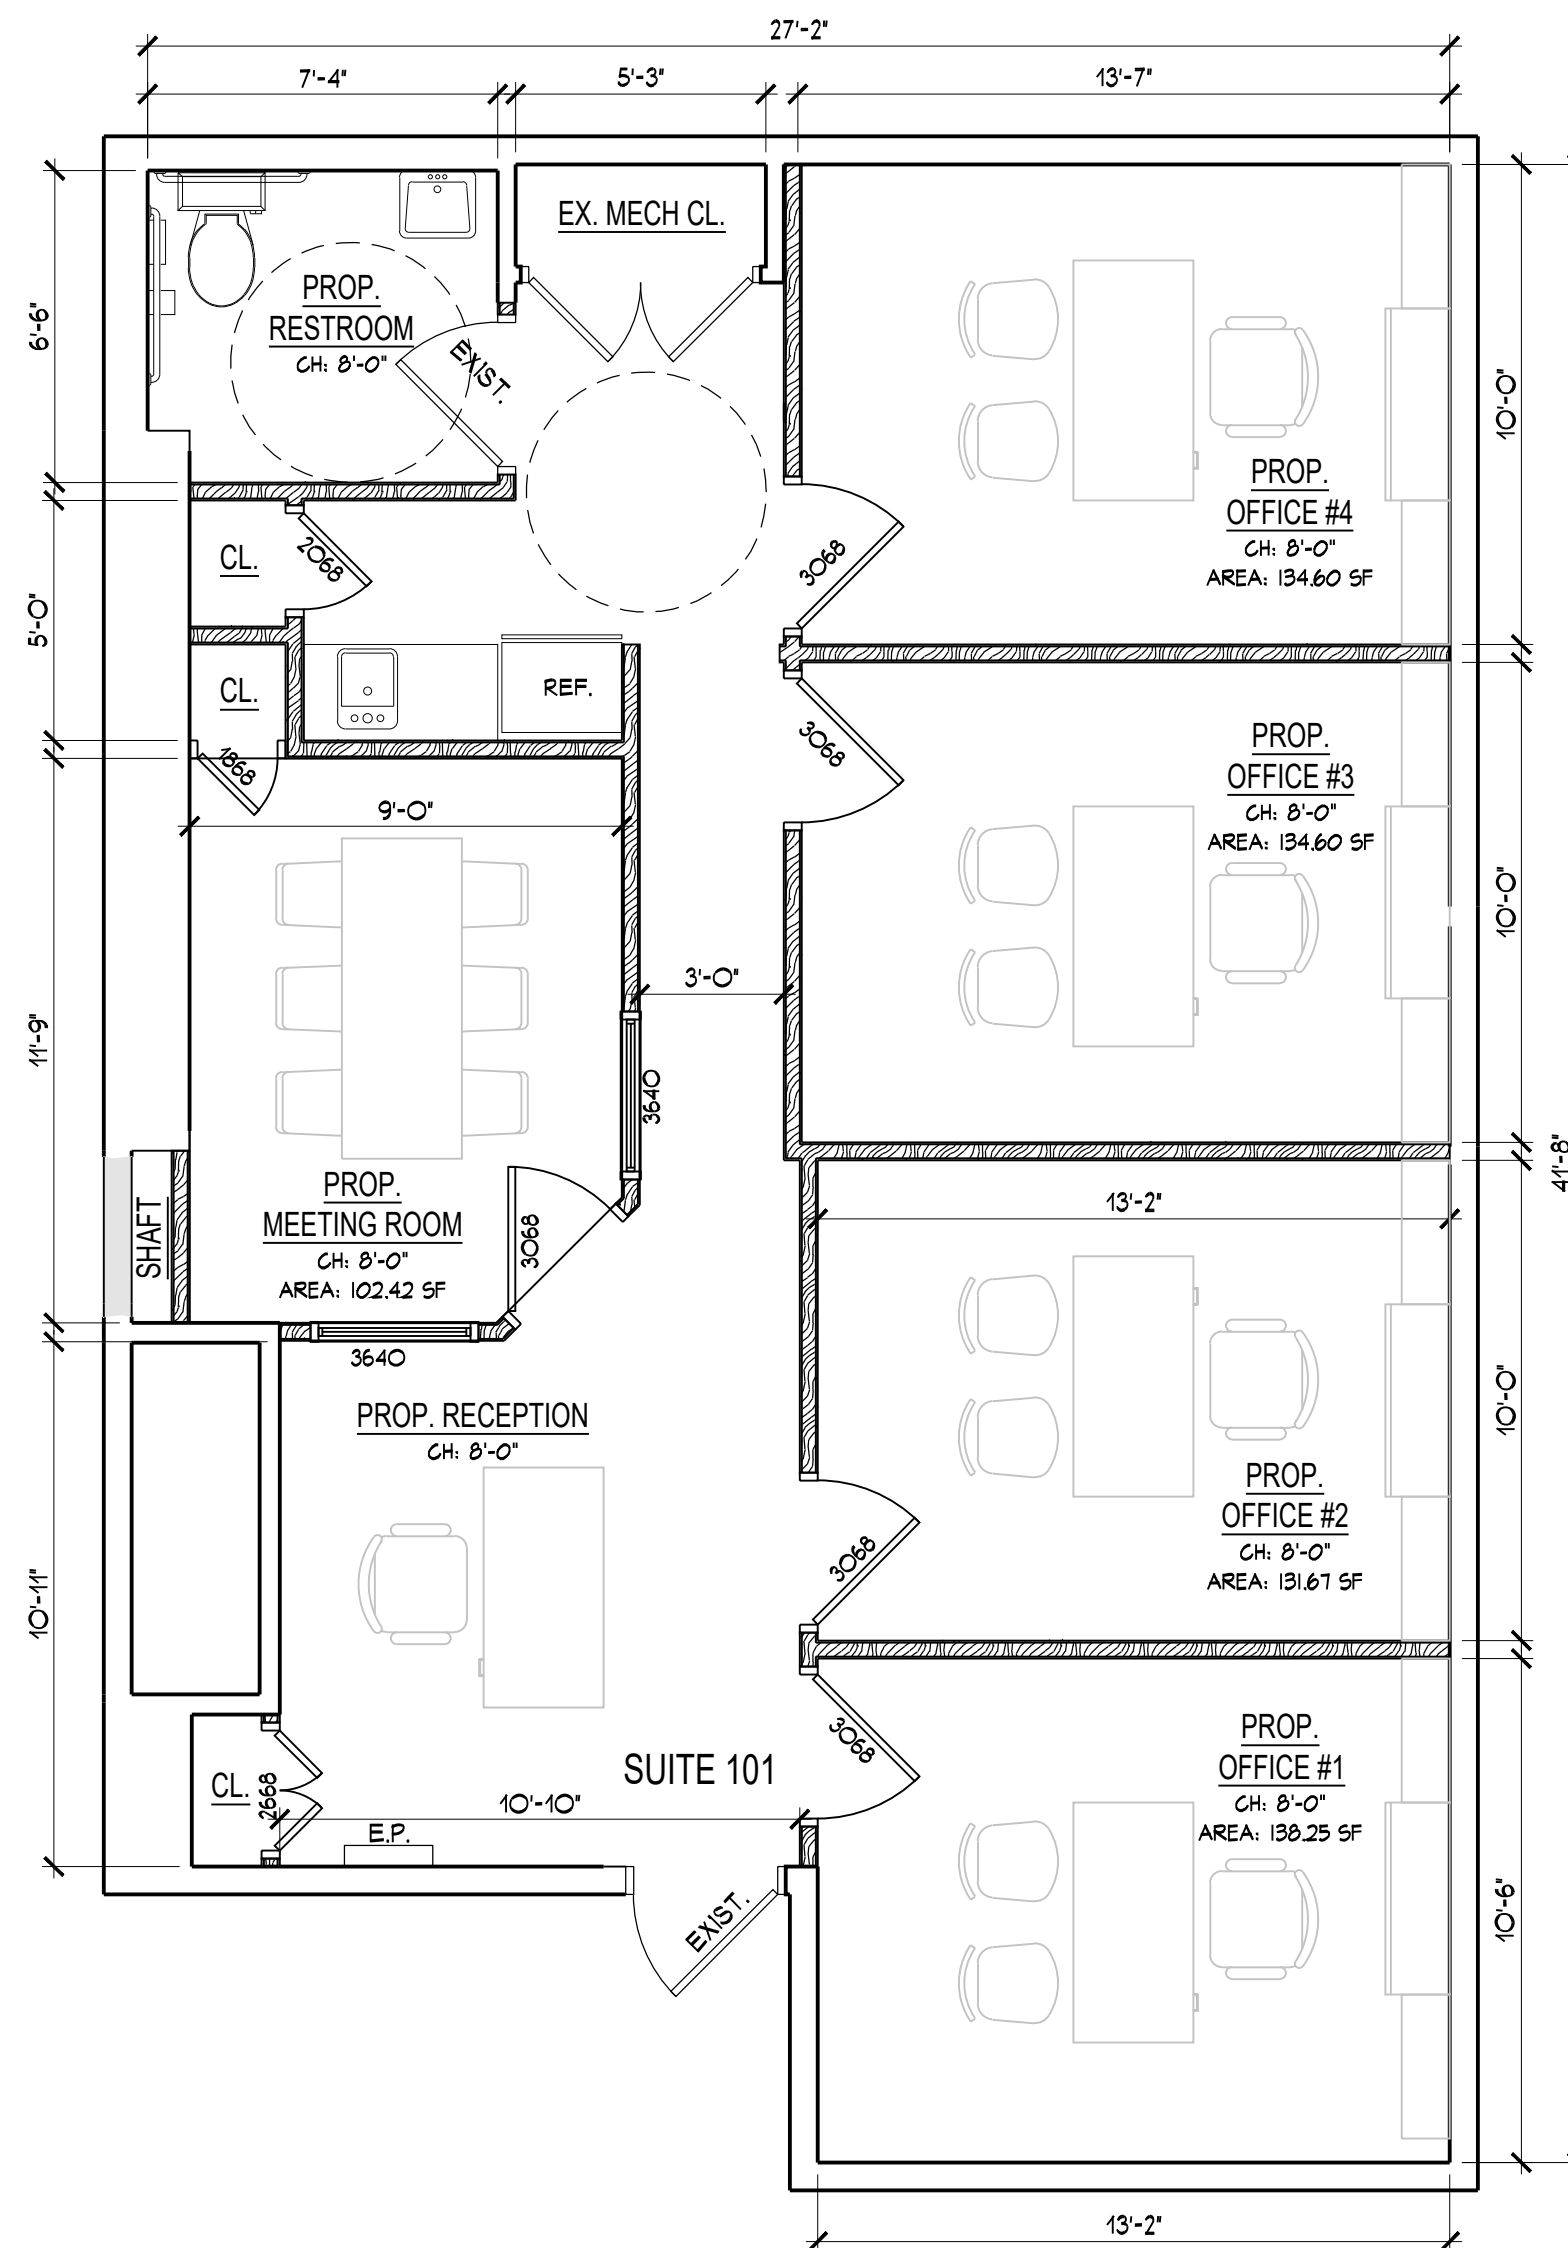

EXISTING & PROPOSED
FLOOR PLAN / SUITE 101

1/4" = 1'-0"

CONSTRUCTION LEGEND:

SYMBOL	DESCRIPTION
[Solid line]	EXISTING WALL TO REMAIN
[Hatched line]	NEW INTERIOR WALL 2X4 WOOD STUDS @ 16" O.C. WITH 1/2" GYPSUM BOARD EACH SIDE
[Dashed line]	NEW FURRING WALL 2X4 FURRING WALL (PROVIDE MIN. 1/2" GAP) ON 2X4 P.T. PLATE W/ R-13 INSULATION
[Door symbol]	DOOR INDICATES DOOR SIZE
[Window symbol]	WINDOW INDICATES WINDOW SIZE

NOTES: ALL ITEMS ARE EXISTING TO REMAIN UNLESS OTHERWISE INDICATED.

MIN. INSULATION REQUIREMENTS BY 2020 RC OF NYS
TABLE M102.1.2 (R402.1.2)
FOR CLIMATE ZONE 4A (WESTCHESTER COUNTY, NY)

FLOOR	= R-19
EXTERIOR WALL	= R-21
ROOF/CEILING	= R-49
BASEMENT EXTERIOR WALL	= R-13
SLAB R-VALUE & DEPTH	= R-10 (2' AT PERIMETER)



100 EXECUTIVE BLVD. SUITE 204
OSSINING, NY 10562
arqpc.com
PHONE: (914) 944-3377
FAX: (866) 567-6240

JORGE B. HERNANDEZ R.A. A.I.A.
LICENSE NUMBER: 030424-1
CERTIFICATE NUMBER: 2323601

REVISIONS	DATE	BY

PROJECT:

PROJECT ADDRESS:
572 ROUTE 6
MAHOPAC, NY 10541

NYS EDUCATION LAW

THIS DRAWING IS AN INSTRUMENT OF SERVICE AND SHALL REMAIN THE PROPERTY OF ARQ ARCHITECTURE PC. WHETHER THE PROJECT FOR WHICH IT IS MADE IS EXECUTED OR NOT, THIS DRAWING SHALL NOT BE USED BY THE OTHERS OR OTHERS ON THE OTHER PROJECTS, FOR ADDITIONS TO THIS PROJECT OR FOR COMPLETION OF THIS PROJECT BY OTHERS EXCEPT BY AGREEMENT IN WRITING WITH ARQ ARCHITECTURE PC. SUBMISSION OR DISTRIBUTION TO MEET OFFICIAL REGULATORY REQUIREMENTS OR FOR OTHER PURPOSES IN CONNECTION WITH THE PROJECT IS NOT TO BE CONSTRUCTED AS PUBLICATION IN DEROGATION OF THE RIGHTS OF ARQ ARCHITECTURE PC. REPRODUCTION OR PUBLICATION BY ANY METHOD IN WHOLE OR IN PART IS PROHIBITED. TITLE TO THIS DRAWING BELONGS TO ARQ ARCHITECTURE PC WITHOUT PREJUDICE. NO MODIFICATIONS TO THIS DRAWING IN ACCORDANCE WITH THE NYS EDUCATION LAW. IT IS A VIOLATION OF THE LAW FOR ANY PERSON, UNLESS ACTING UNDER THE DIRECTION OF A LICENSED PROFESSIONAL, TO ALTER ANY ITEM IN ANY WAY. IF AN ITEM BEARING THE SEAL OF A LICENSED PROFESSIONAL IS ALTERED, THE ALTERING LICENSED PROFESSIONAL SHALL AFFIX TO THEIR ITEM THEIR SEAL AND THE NOTATION 'ALTERED BY' FOLLOWED BY THEIR SIGNATURE AND THE DATE OF SUCH ALTERATION, AND A SPECIFIC DESCRIPTION OF THE ALTERATION.

SEAL & SIGNATURE



DRAWING TITLE:
EXIST. & PROPOSED
FLOOR PLAN

DATE: 10/06/2025	DWG. NO.: A=100
PROJECT NO: 25-133	
DRAWING BY: ARQ	
CHECKED BY: ARQ	

PRELIMINARY