

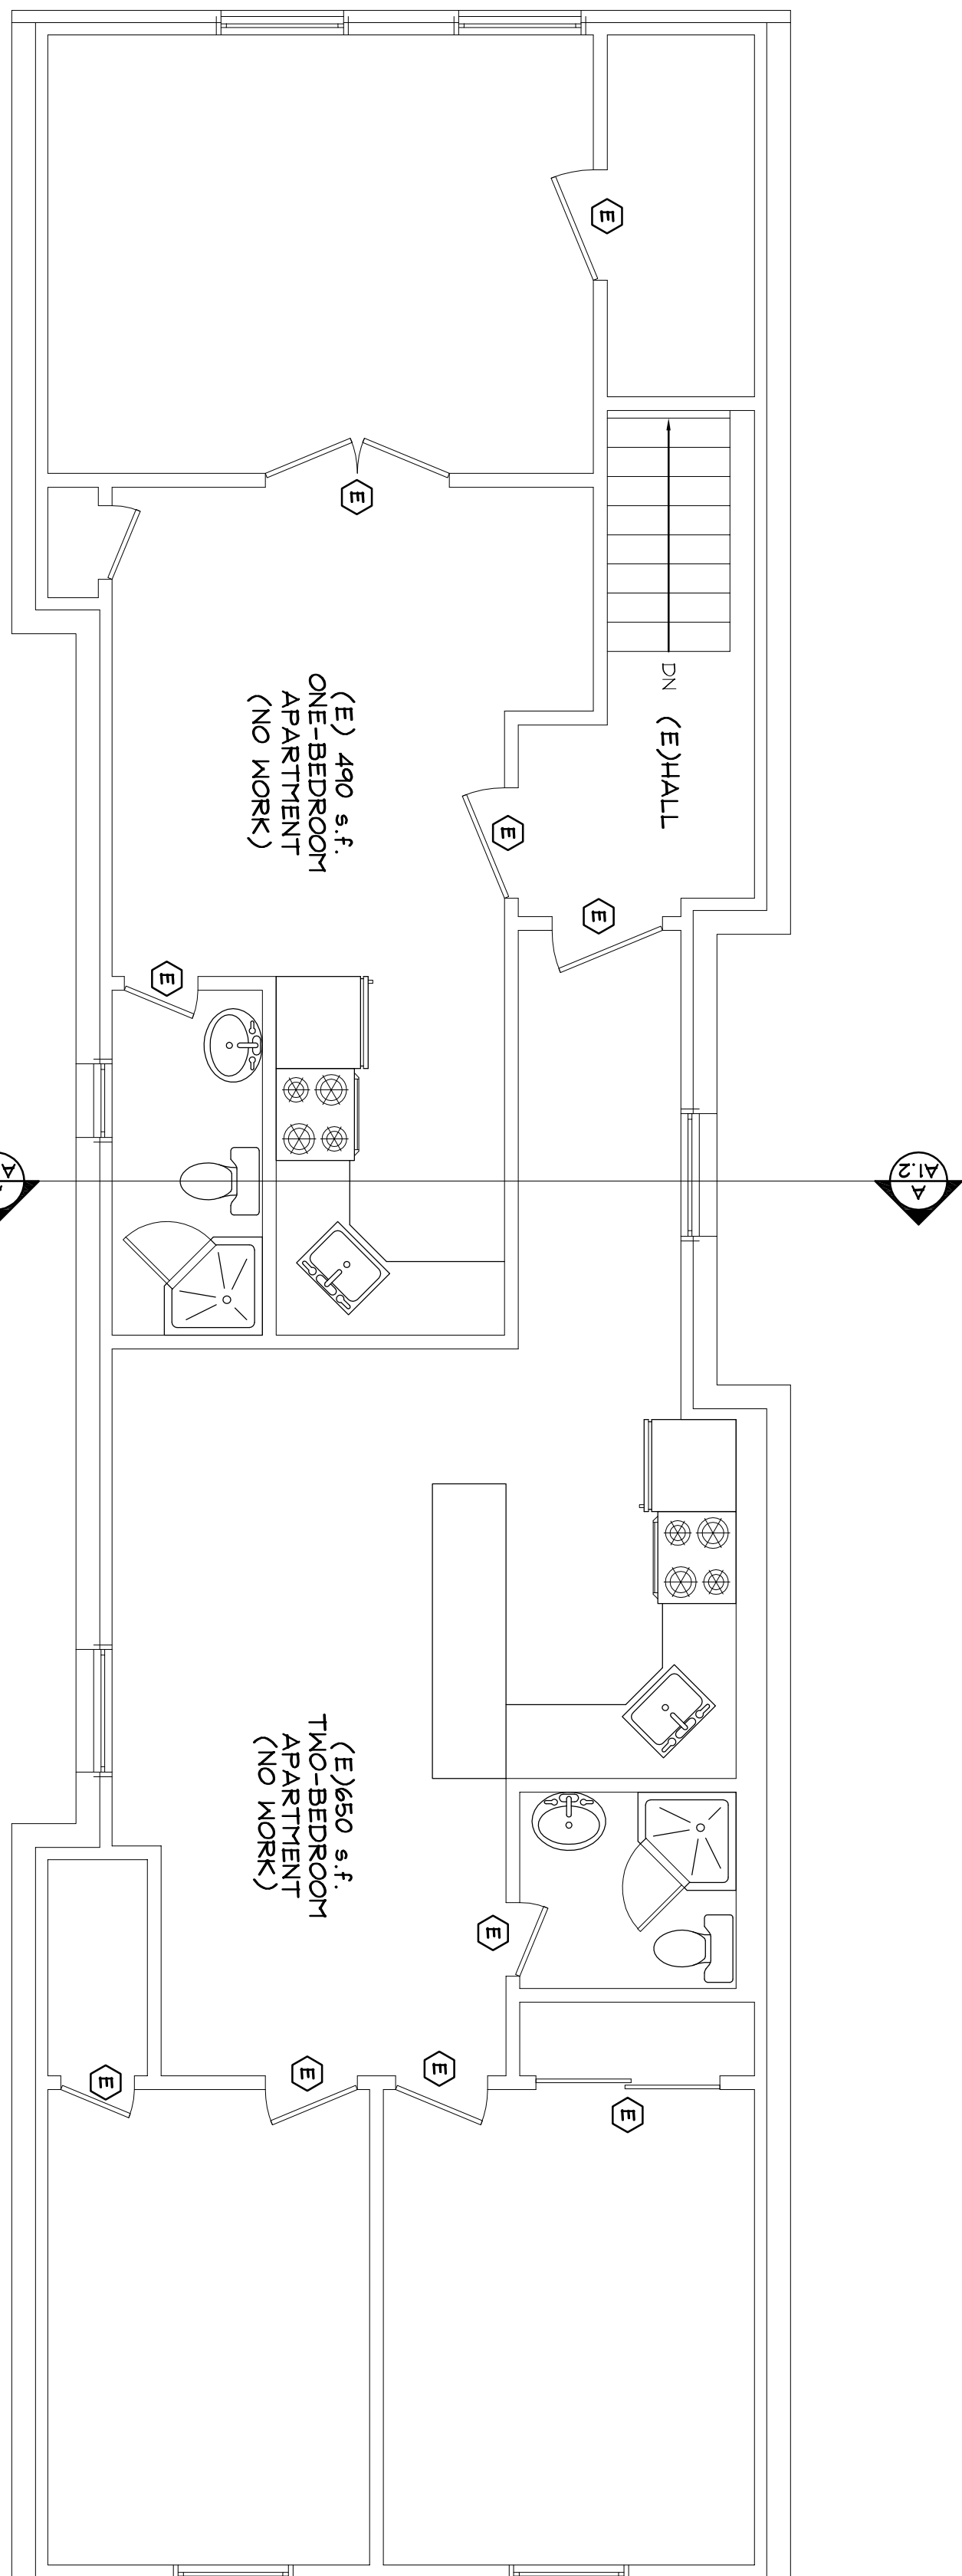
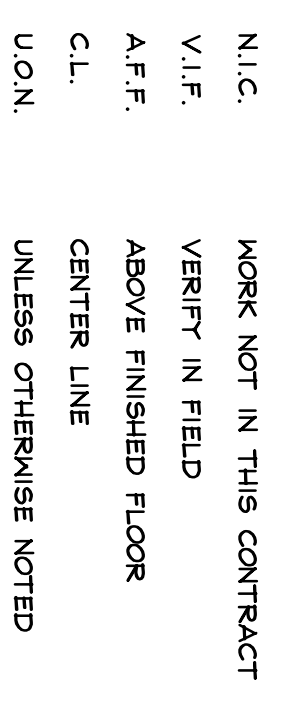


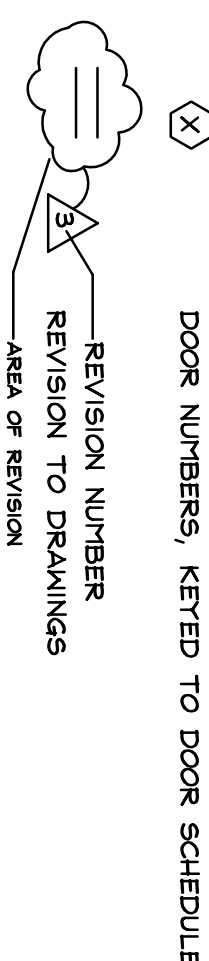


CONSTRUCTION LEGEND

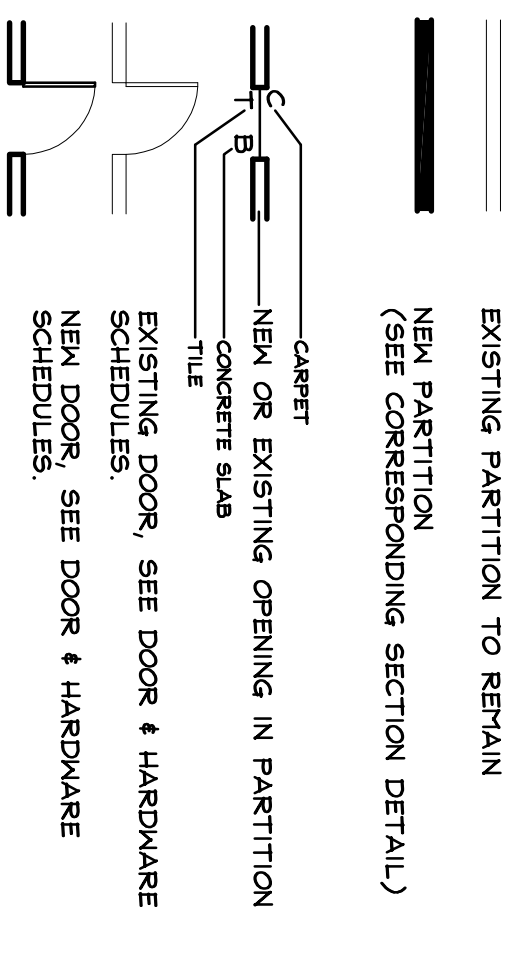

UNLESS OTHERWISE NOTED
KEYED NOTES; REFER TO
CALLOUTS THIS SHEET.

ABBREVIATIONS:

D	DETAILING/REMOVE
E	EXISTING
R	RELOCATED
N	NEW
VTR	VENT TO ROOF
V	VENT
HM	HOT WATER
CM	COLD WATER
HR	HOT WATER RETURN
CO	CLEAN OUT
CH	CUBIC FOOT PER HOUR
HM	HOT WATER HEATER
BTU/H	1,000 BTU/H

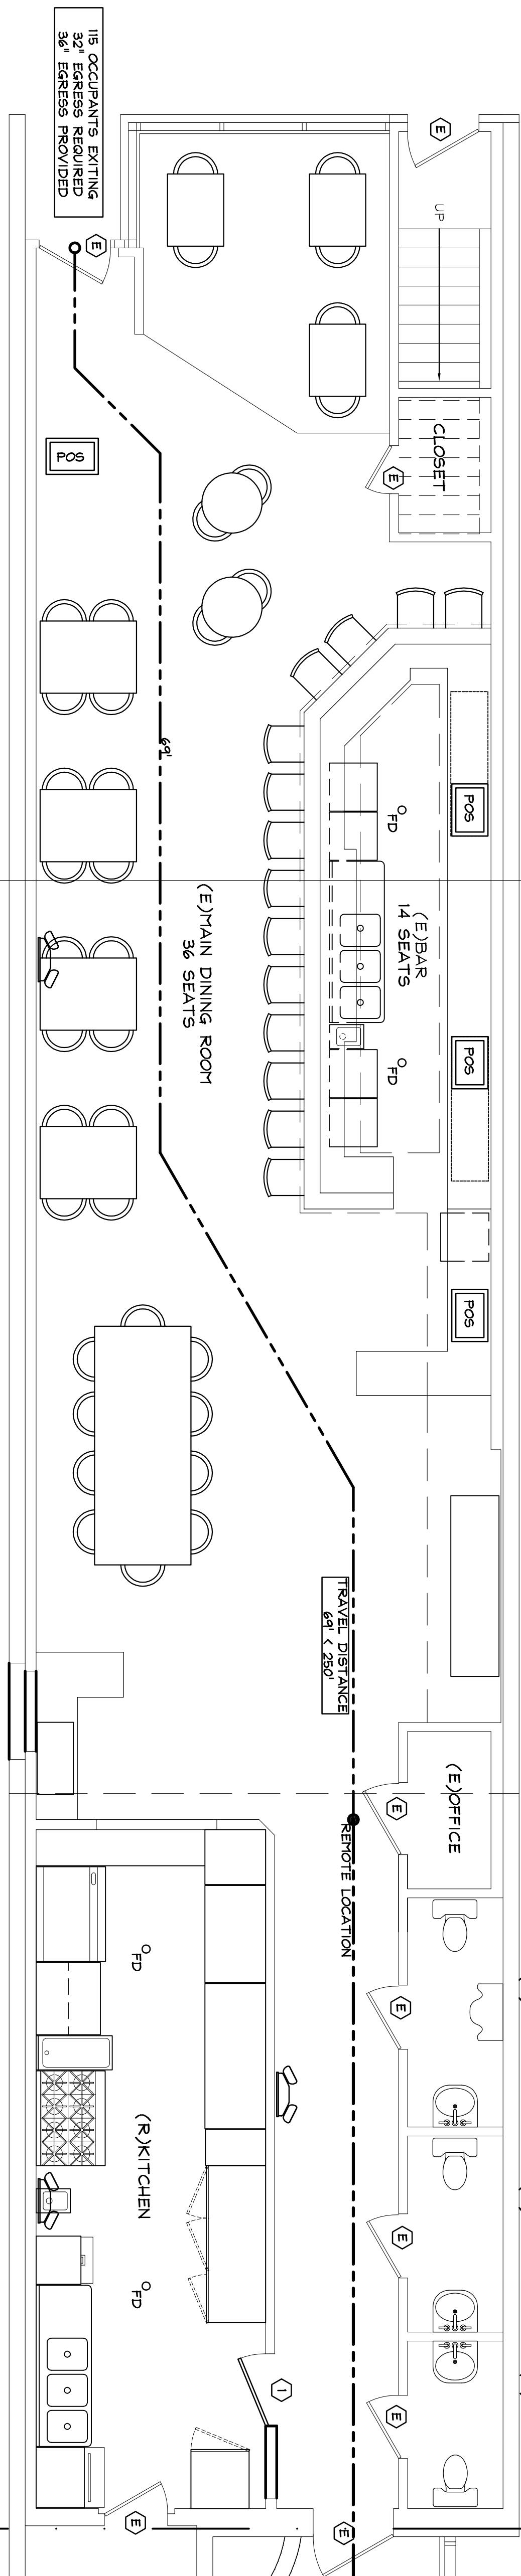


EXISTING SECOND FLOOR PLAN

SCALE: 1/4"=1'-0"

EXISTING FIRST FLOOR PLAN

SCALE: 1/4"=1'-0"

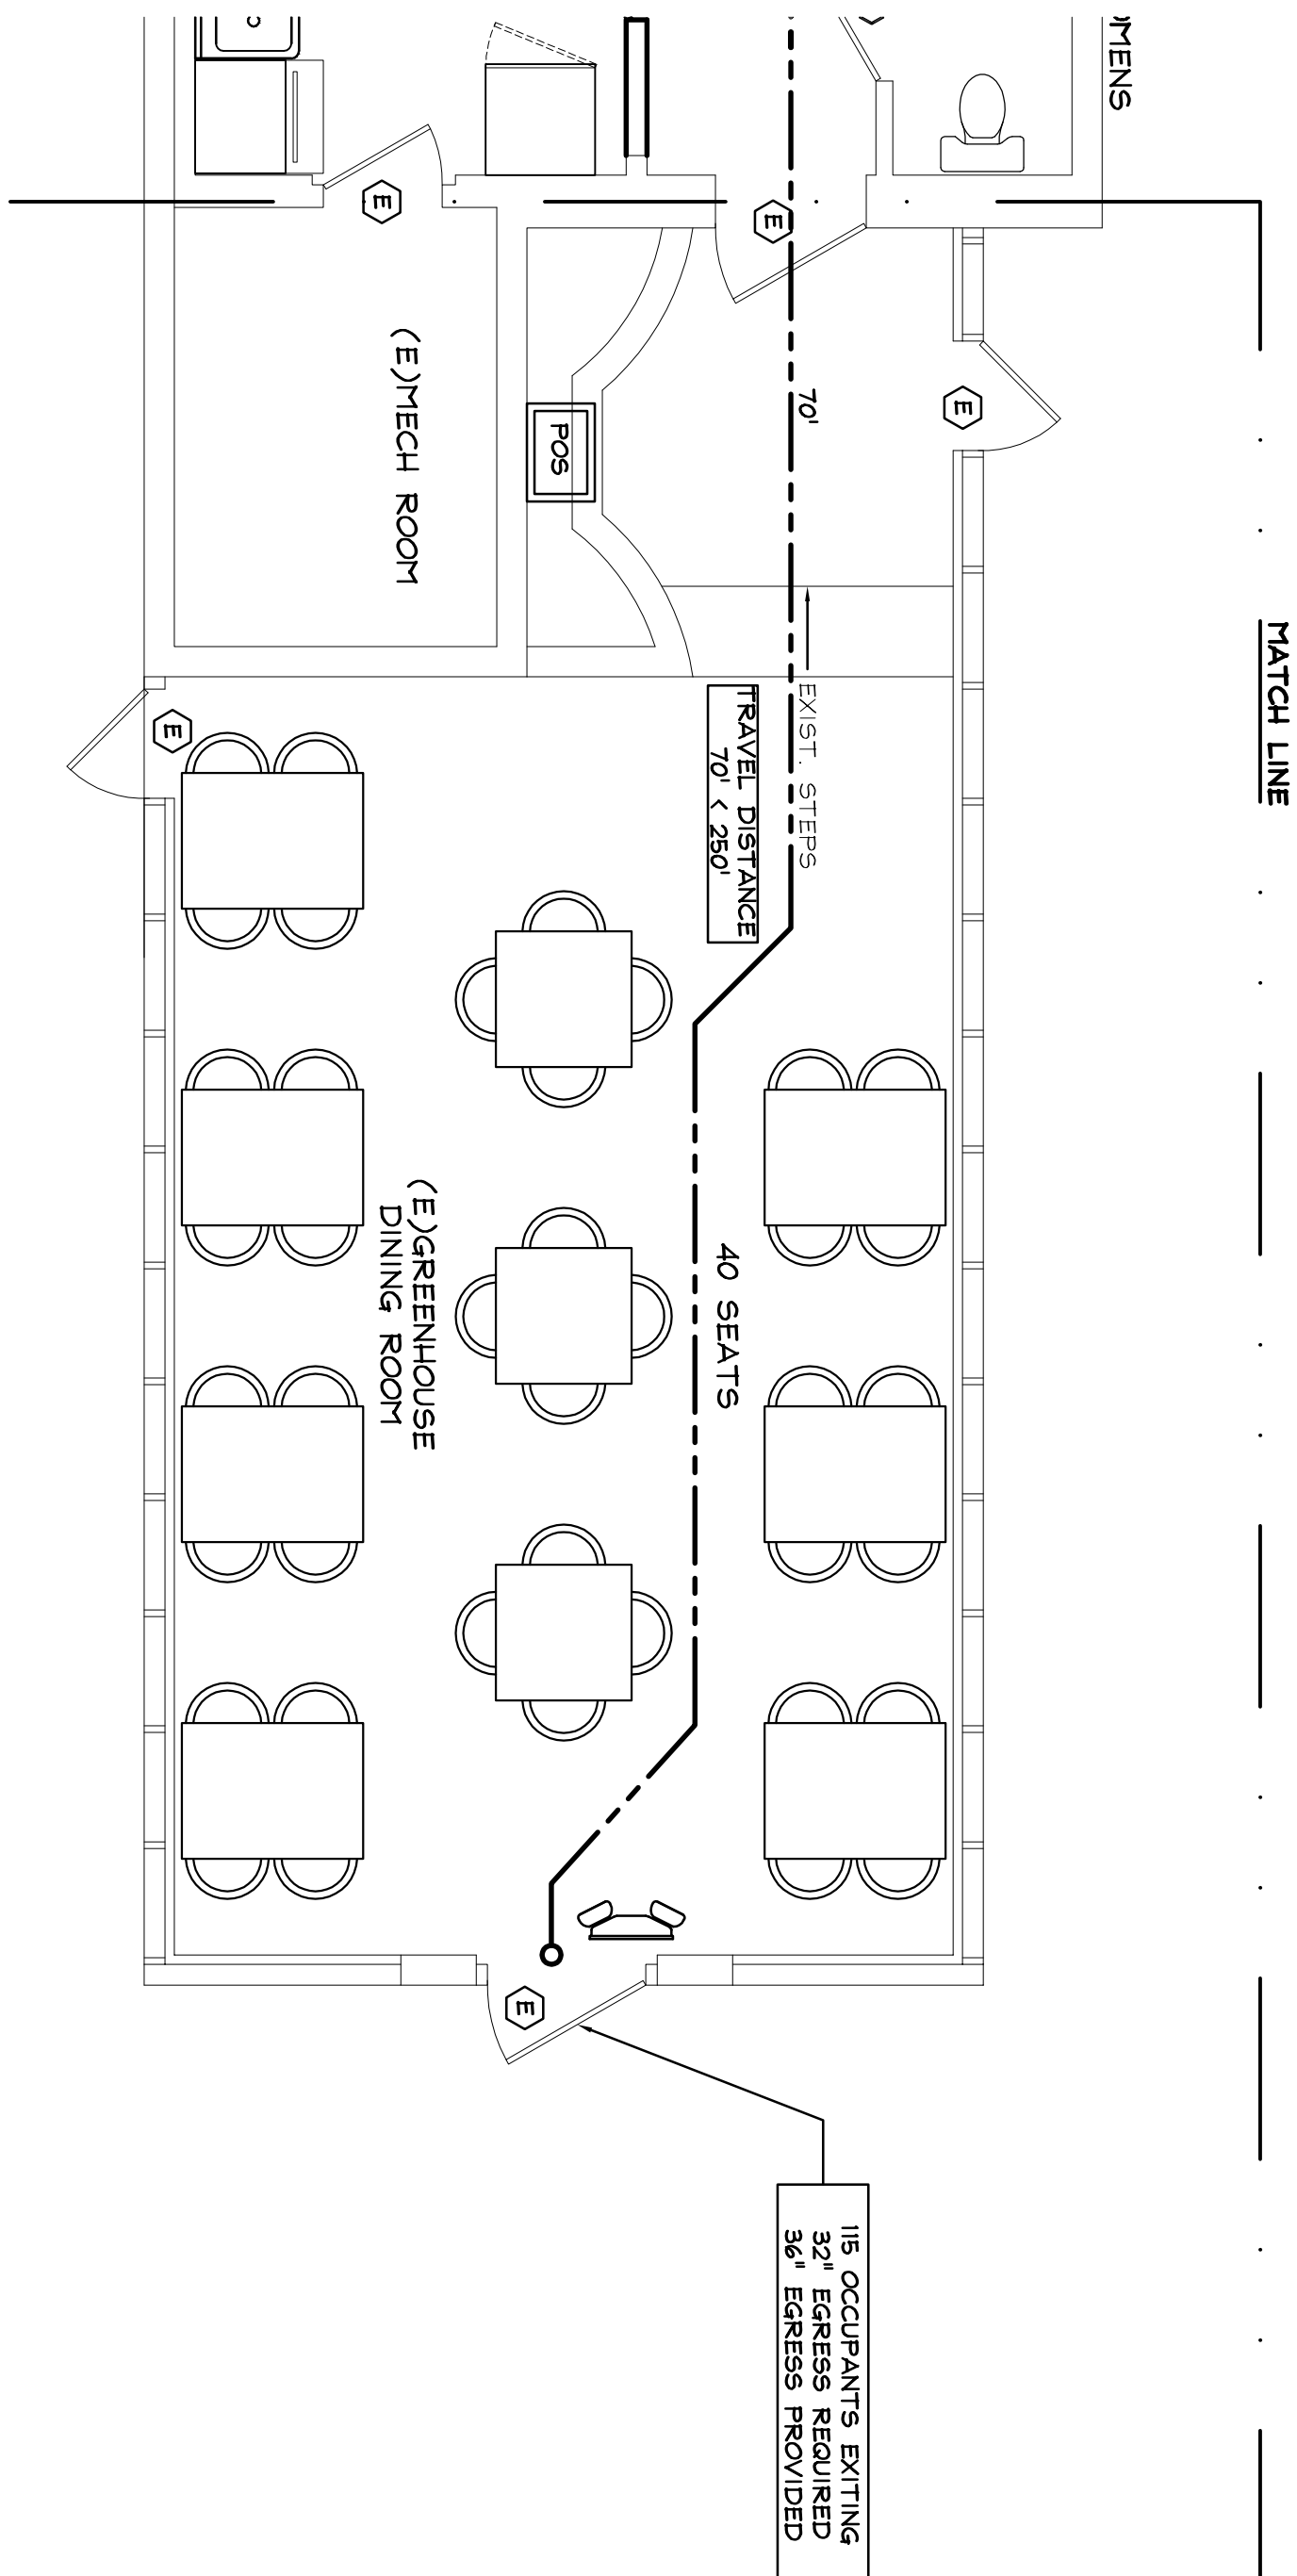[illegible]

IT IS A VIOLATION OF THE LAW FOR ANY PERSON, UNLESS ACTING UNDER THE DIRECTION OF A LICENSED ARCHITECT OR ENGINEER, TO PREPARE OR MAKE ANY ITEM ON THESE DRAWINGS. IF AN ITEM BEARING THE SEAL OF AN ARCHITECT/ENGINEER IS ALTERED, THE SEAL OF THE ARCHITECT/ENGINEER SHALL AFFIX TO HIS/HER ITEM, BEYOND FOLLOWED BY HIS/HER SIGNATURE AND THE DATE OF THE ALTERATION. A SPECIFIC DESCRIPTION OF THE ALTERATION ON THE DRAWING. ANY SPECIFICATIONS HEREIN ARE INTENDED FOR THE SUBJECT PROJECT ONLY AS A RESULT OF CONTRACTUAL NEGOTIATIONS BETWEEN THE OWNER AND DAVID D. BUSCH. ANY ALTERATIONS TO THESE SPECIFICATIONS WILL BE THE SUBJECT OF A COPYRIGHT NOTICE AND MAY NOT BE REVISED OR REUSED BY ANY OTHER PARTY WITHOUT THE WRITTEN AUTHORITY OF DAVID D. BUSCH ARCHITECT.

DRAWN CC		BuschAssociates Architecture • Engineering • Interiors				
JOB No. 133501	SCALE AS NOTED	DATE 12/1/2013	90 BAY SHORE	WEST MAIN NEW YORK	STREET 11706	
DWG No. A1.1	DRAWING TITLE CONSTRUCTION PLAN		TEL: 631	969	0900	
			FAX: 631	969	7956	
			VERDE 70 EAST MAIN STREET BAY SHORE, NEW YORK 11706			