


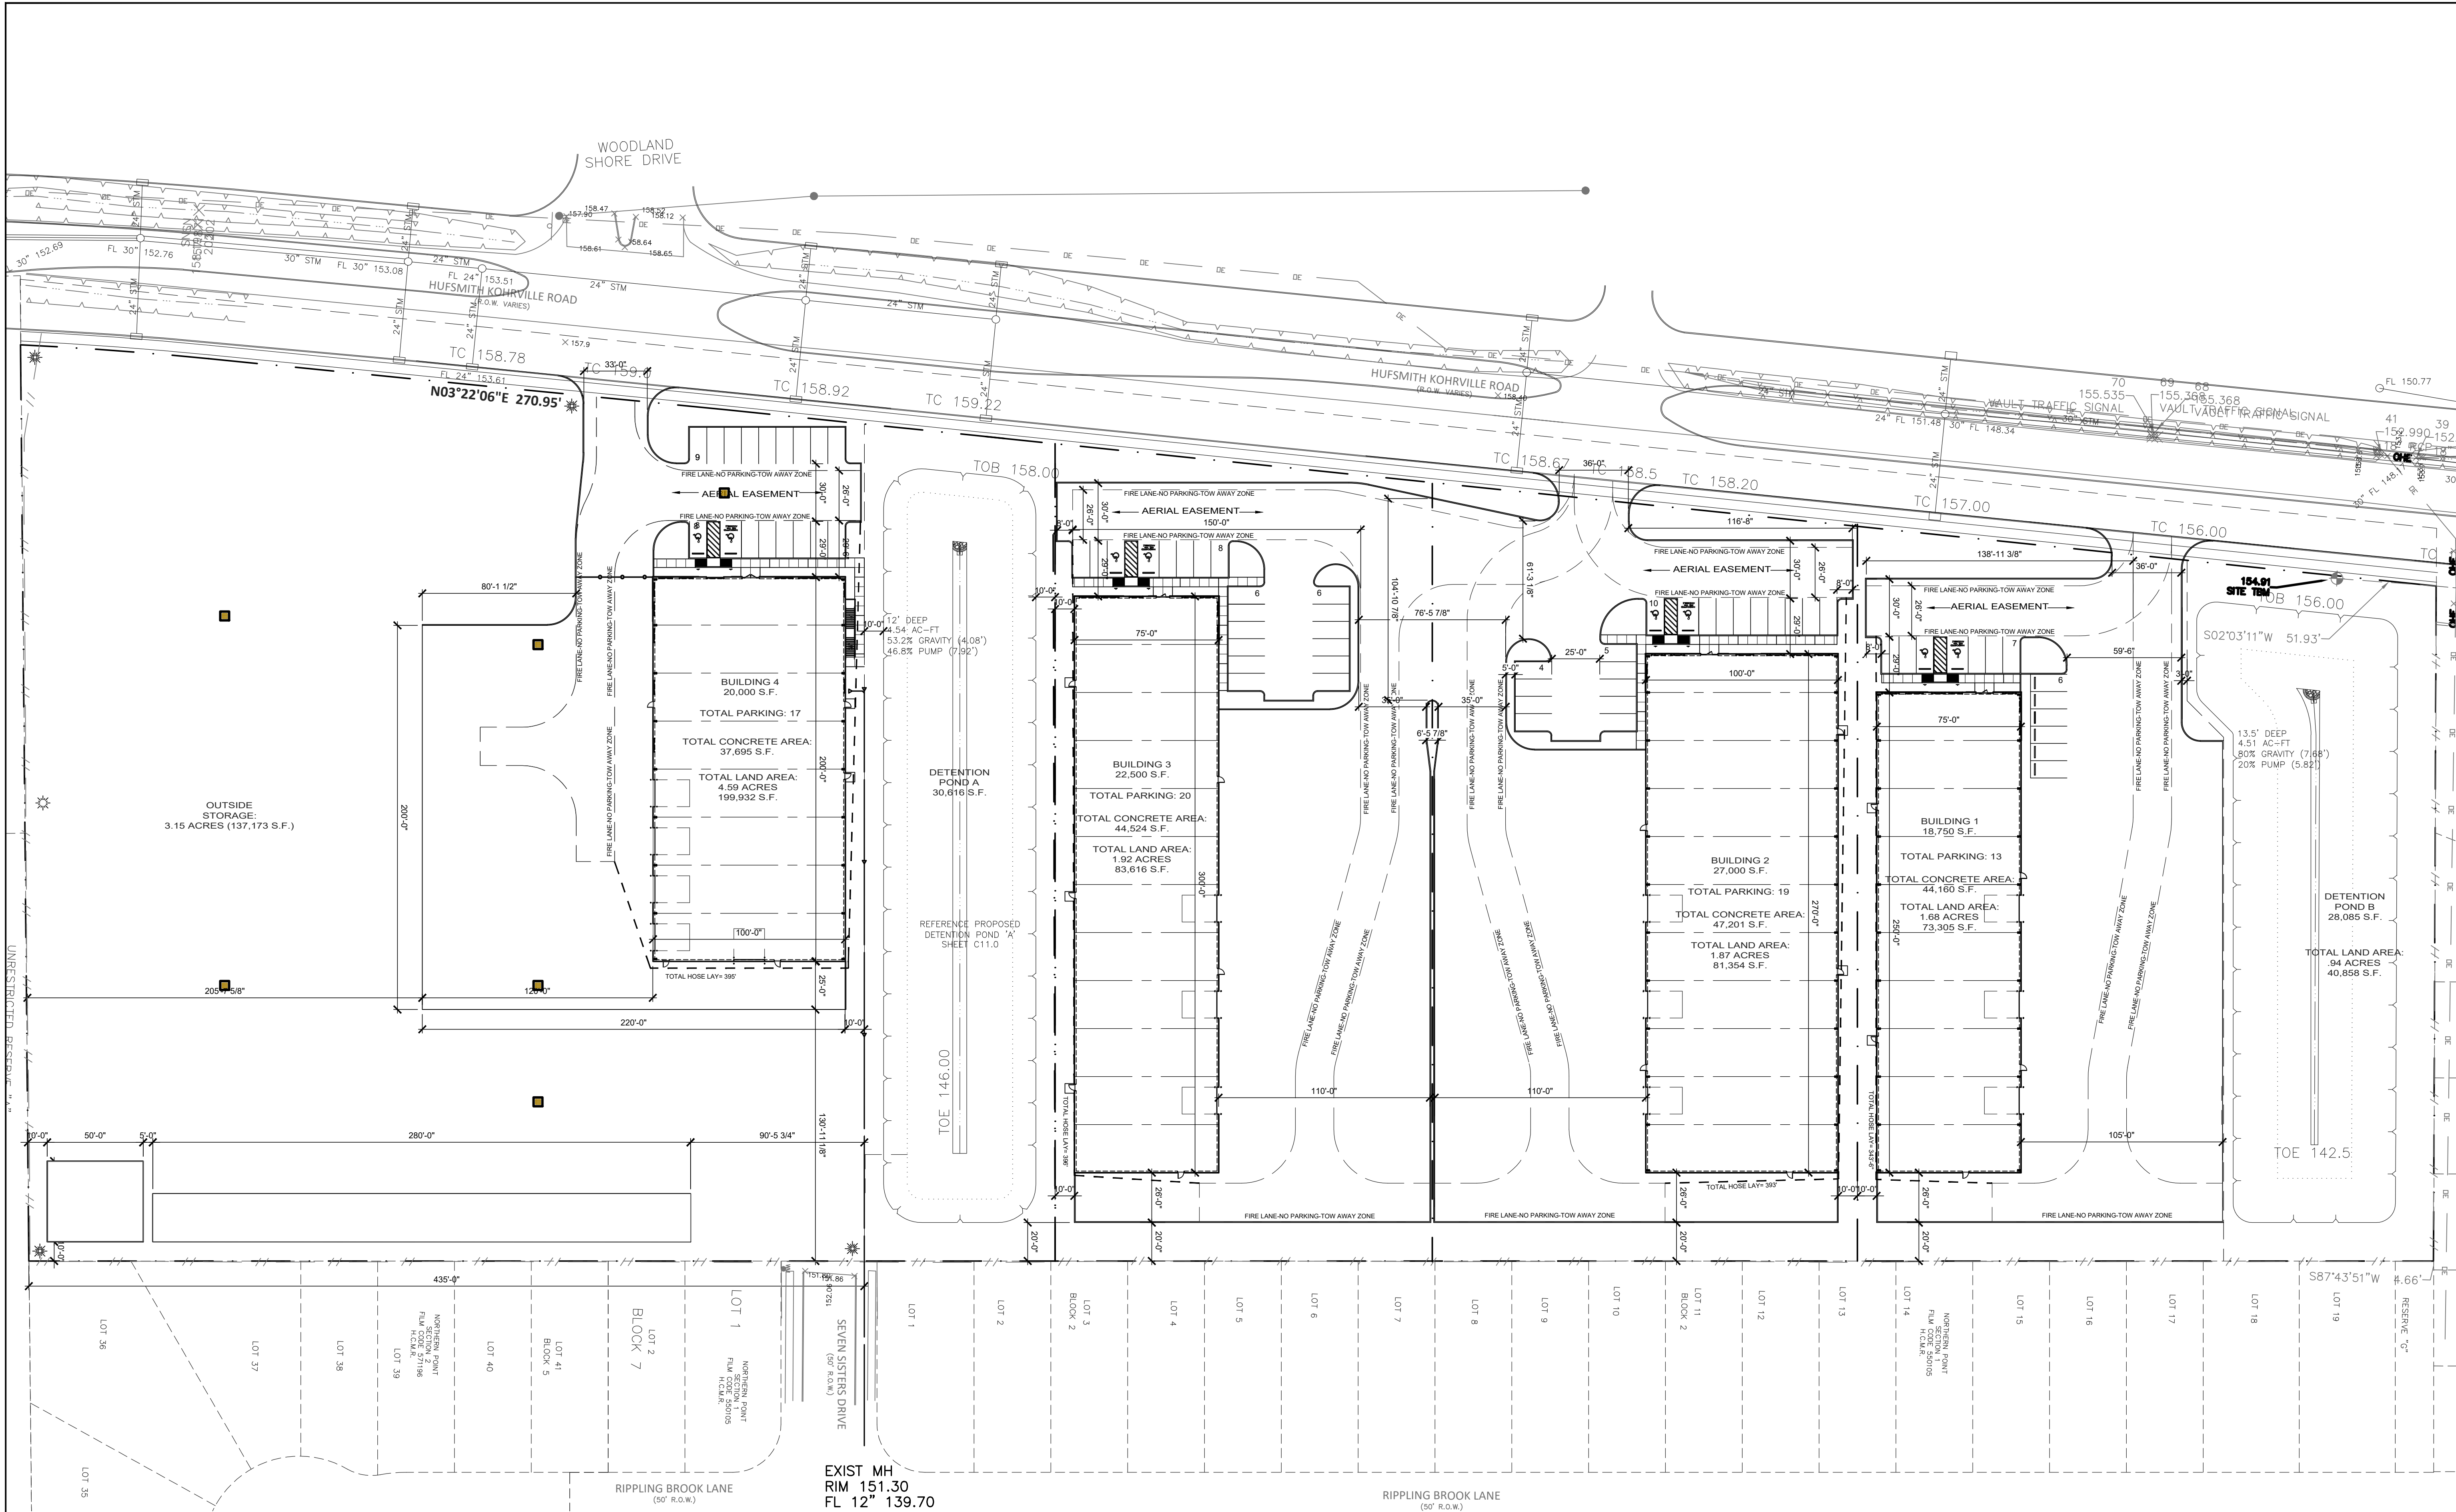

1 SITE PLAN
SCALE: 1"=40'-0"

ADKISSON GROUP

ADKISSON GROUP, INC.
4809 WESTWAY PARK BLVD | HOUSTON, TX 77041
713.204.2026 | WWW.ADKISSONDEVELOPMENT.COM

NOT FOR
REGULATORY
APPROVAL,
PERMITTING, OR
CONSTRUCTION.
Date: 12/17/2025

HUFSMITH KOHRVILLE 12 ACRE

o HUFSMITH KOHRVILLE RD
TOMBALL, TX 77375

FOR APPROVAL	08/10/25
FOR APPROVAL	10/16/25
FOR APPROVAL	11/06/25
FOR APPROVAL	11/25/25
FOR APPROVAL	12/17/25

SCALE: 1"=40'
DATE: 2/25/2026 8:49 AM
DRAWN BY: M ESPINOSA, M ROBBINS
SHEET:

PROPOSED
SITE PLAN
A100