



Exterior Photo



Interior Photo



Exterior Photo



Exterior Photo



Interior Photo



Interior Photo




Interior Photo




Interior Photo



Exterior Photo

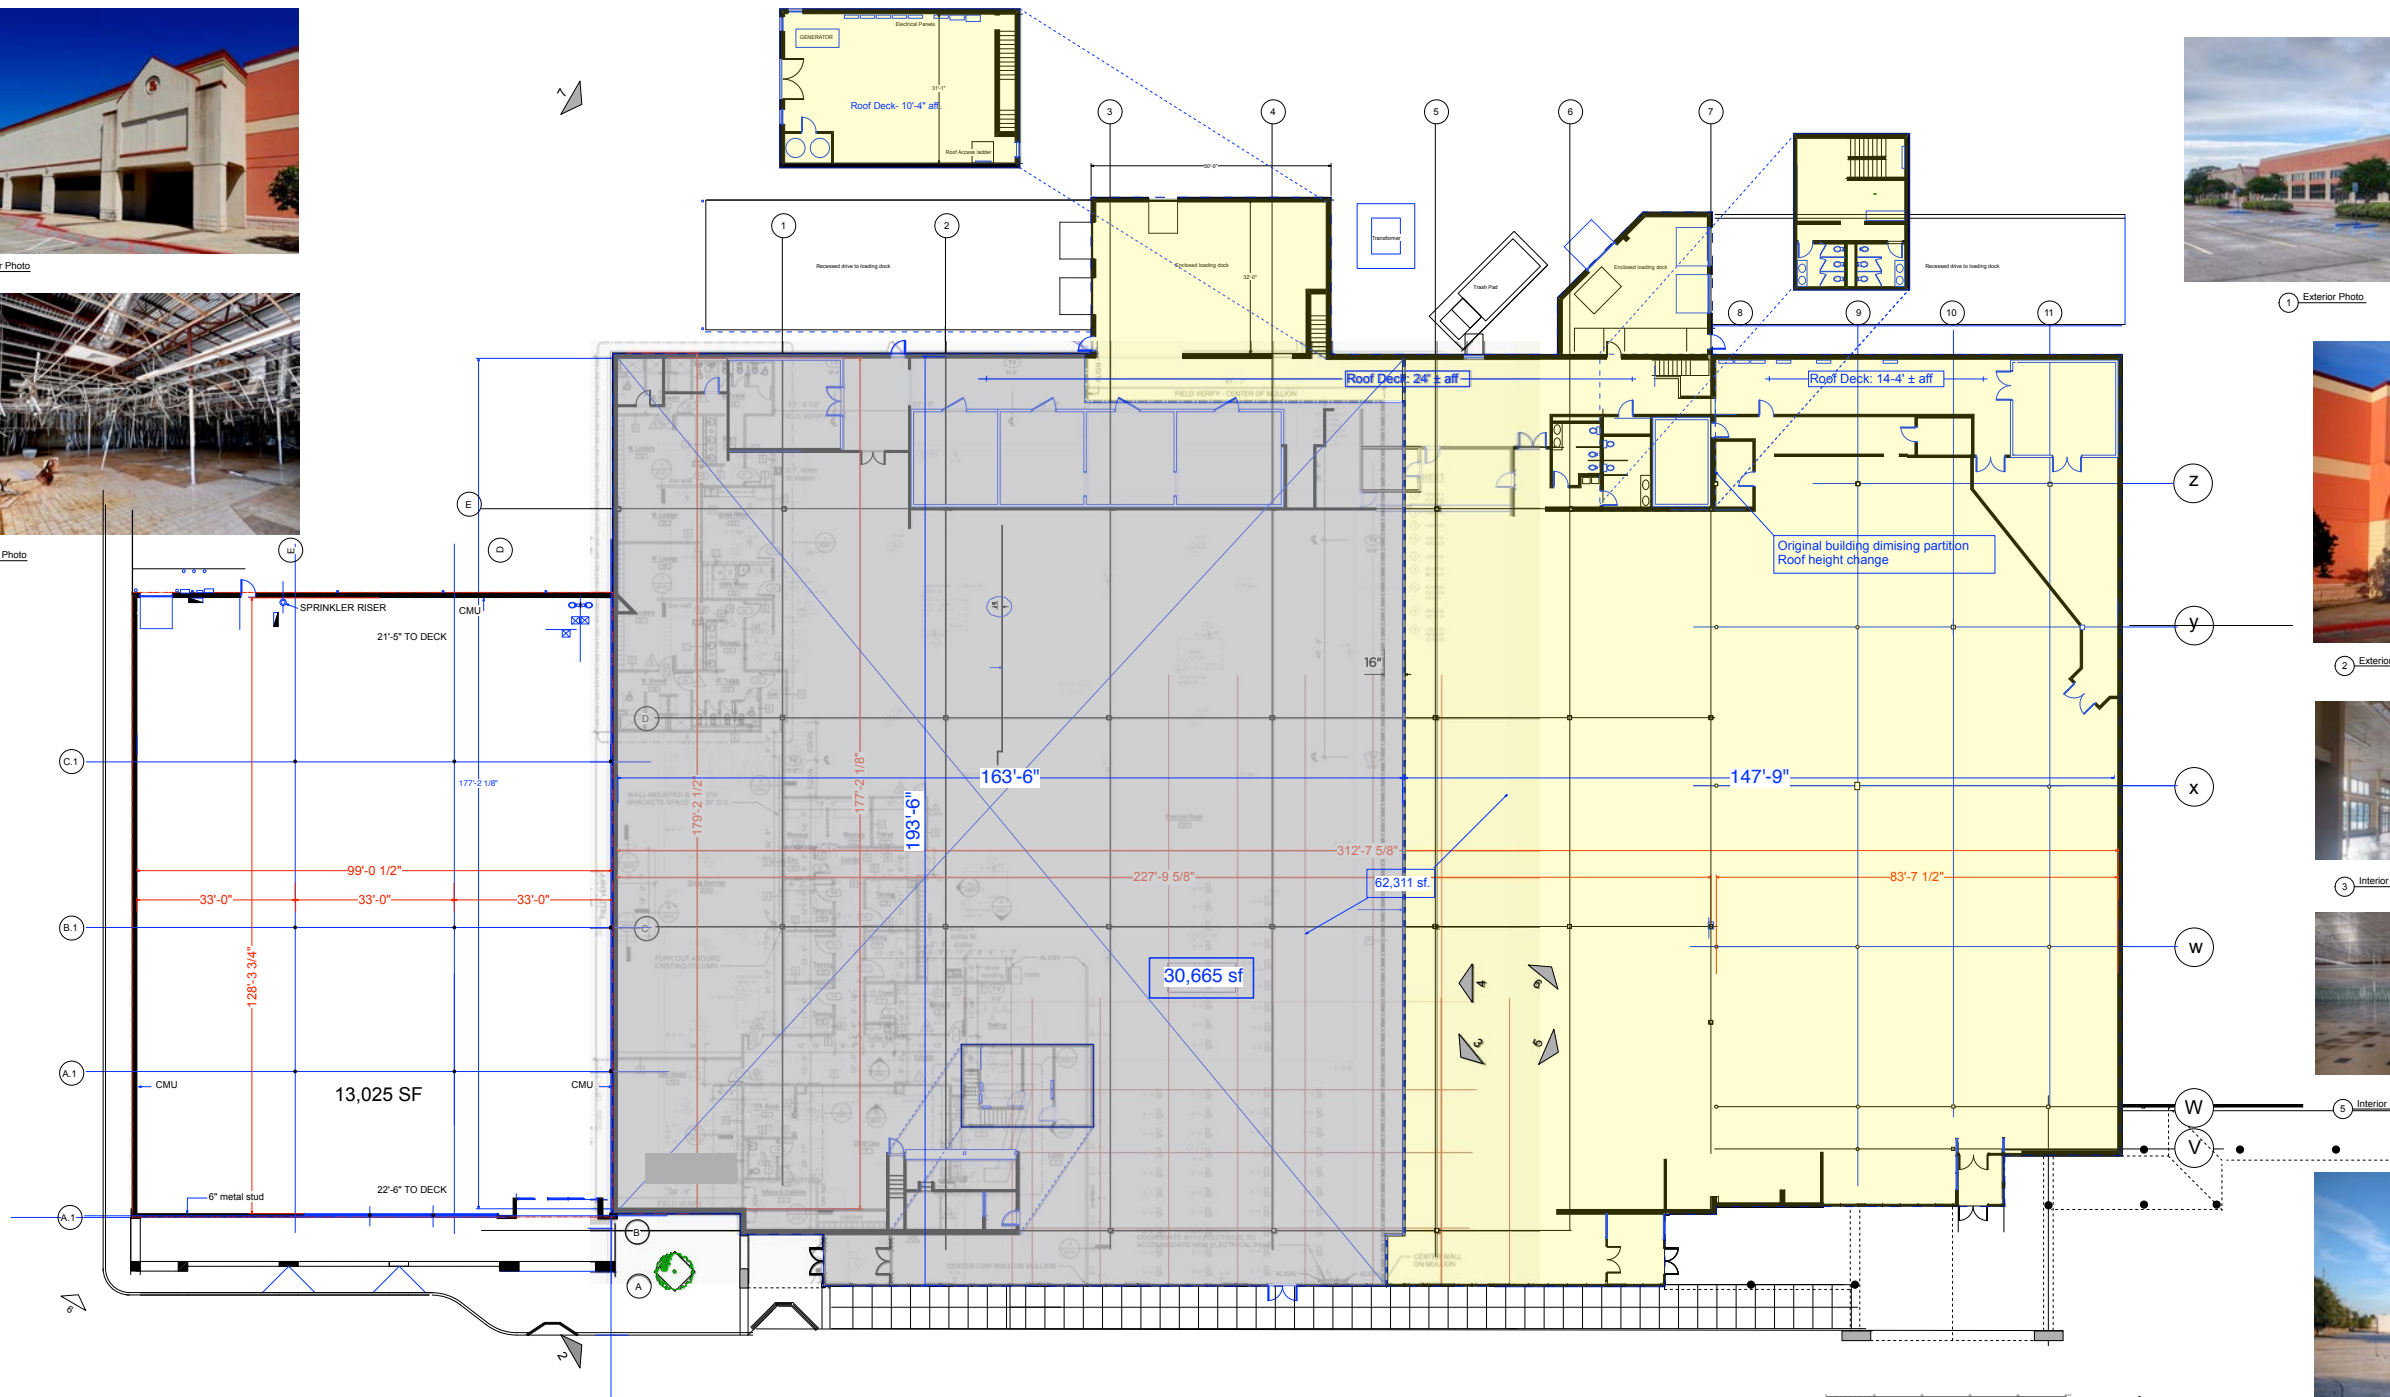

Existing Floor Plan

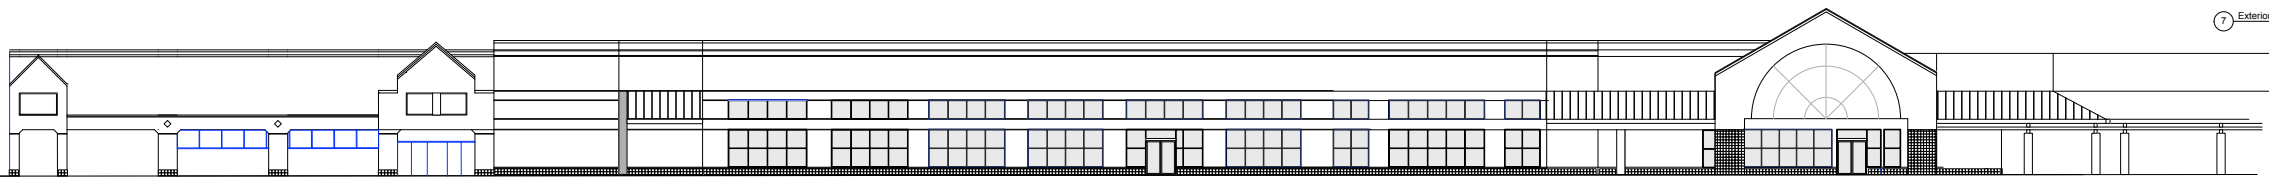

Existing Front Elevation

LOD: Lease Outline Diagram
These plans are for general information and general planning purposes only. Plans are to scale, however the dimensions and square footages are not certified to be exact.
In addition they do not represent or show all existing conditions and or required building structure, shared utility spaces, services, or elements that may exist but not visible due to tenant finishes, merchandise or modifications obscuring the structure or services. The information shown is from field measurements, not original construction drawings.
All existing conditions and dimensions must be field verified by user.
These plans are not intended for use as base drawings for construction documents.

Architects

sgolson@bellsouth.net
ARCHITECTS: 1000 W. Esplanade Ave Ste 300 in Kenner, LA 70002-1000



THE PAVILION AT ESPLANADE SHOPPING CENTER

LOD
1000 W. Esplanade Ave Ste 300 in Kenner.

revisions

Date

11.27.17
4.27.18

sheet title

1