


OVERALL FLOOR PLAN

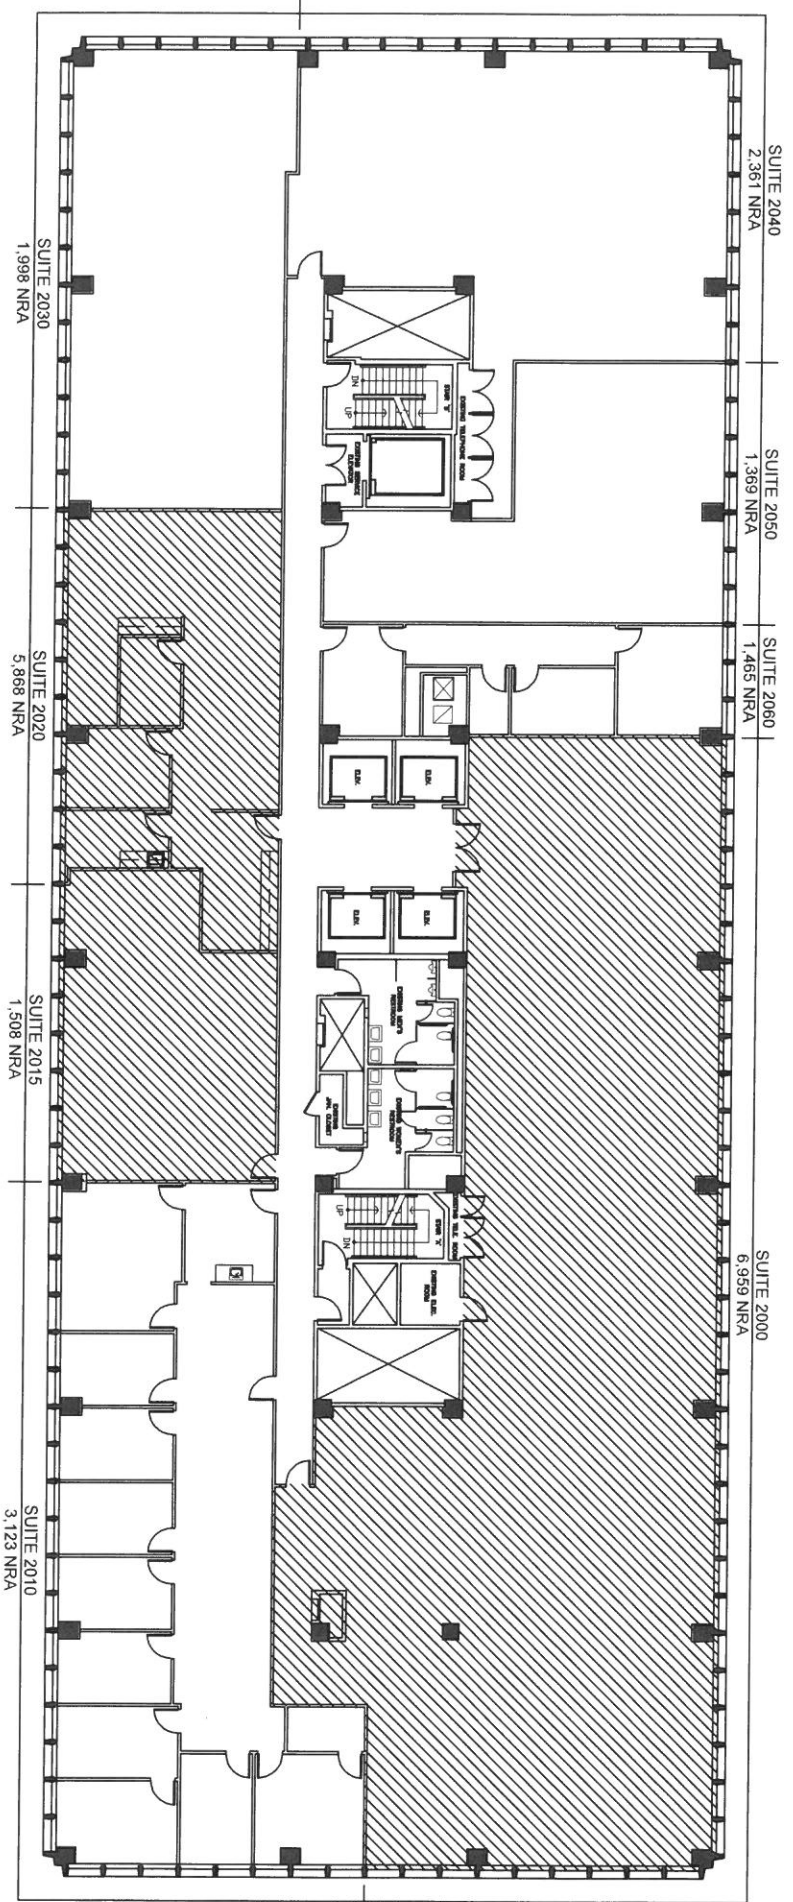

Philip Ewald Architecture Incorporated
 4200 Riverside Boulevard, Suite 400, Richmond, VA 23291
 (804) 770-1100
 www.ewaldarch.com

01/20/2028 SCALE N.T.S. PROJECT #2007

LEVEL 20

NOT FOR REGULATORY APPROVAL, PERMITTING OR CONSTRUCTION
 NOT FIELD VERIFIED