


512 E. Washington St.

**SECOND FLOOR PLAN**  
SCALE: 1/8" = 1'-0"

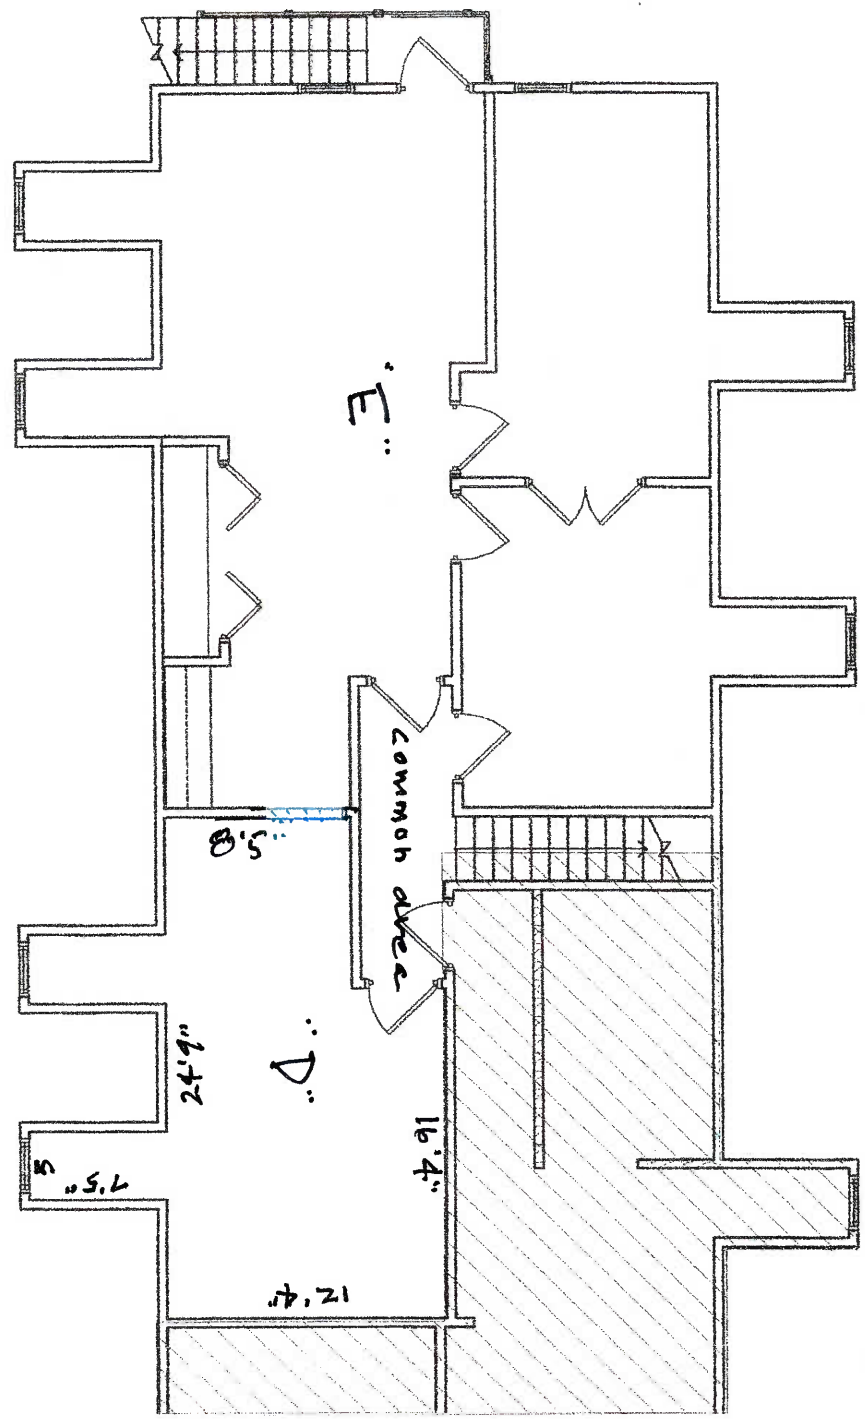

SHEET TITLE: <b>FIRST FLOOR PLAN</b>	PROJECT TITLE: OFFICE RENOVATION 60 EAST GARDENVIEW SOUTH RUSSELL, OHIO	DATE: ARCHITECT: DRAWN BY:	REVISIONS:
---	--	----------------------------------	------------



**STEPHEN CICIRETTO, A.I.A. ARCHITECT**  
270 PARK PLACE • CHAGRIN FALLS, OHIO 44022 • (440) 247-1000

