



1 | Site Plan
SCALE: 1" = 120'-0"




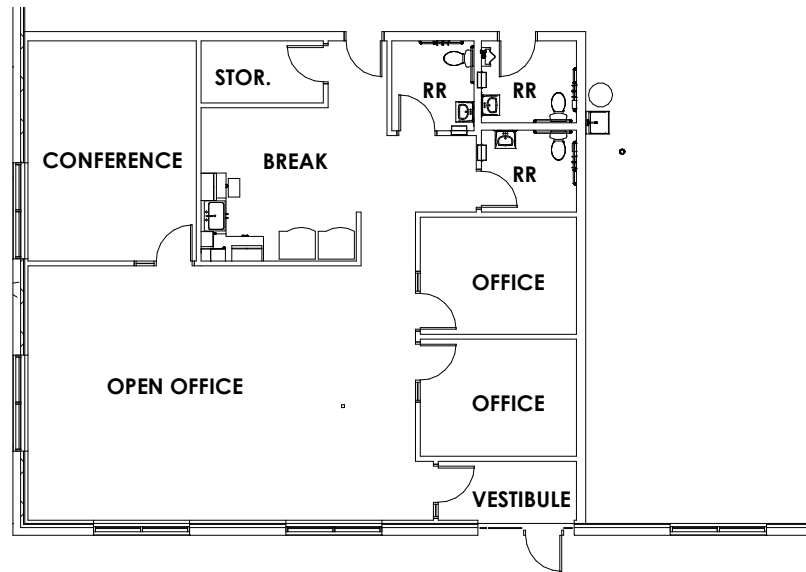


1 Office A - 1,964 SF
SCALE: 1/16" = 1'-0"

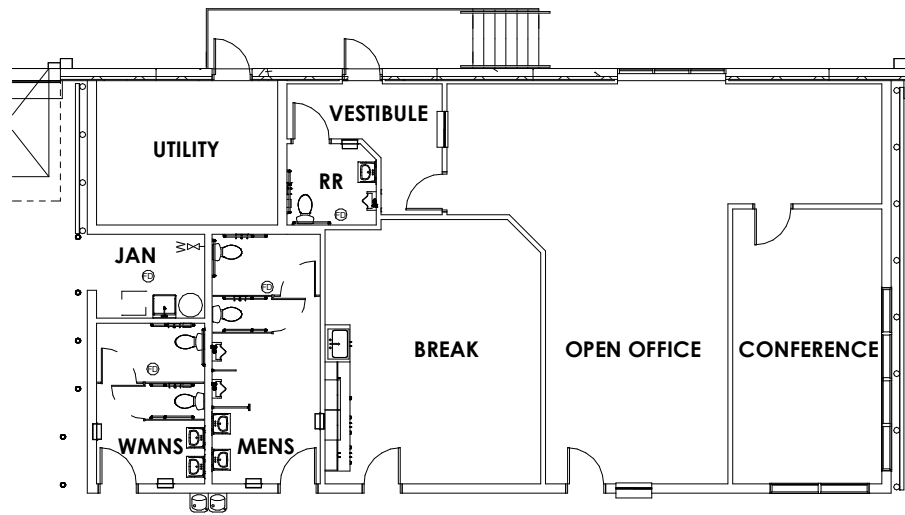

2 Office B - 2,097 SF
SCALE: 1/16" = 1'-0"

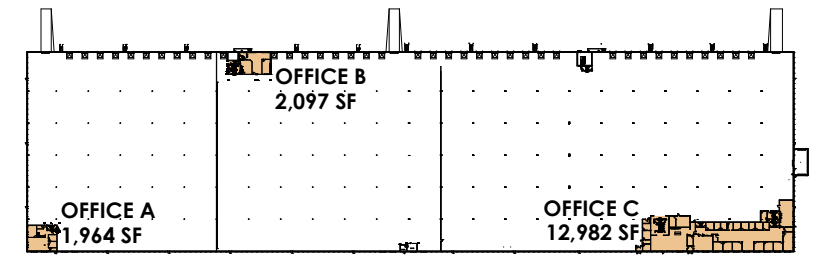

4 Key Plan
SCALE: 1" = 300'-0"

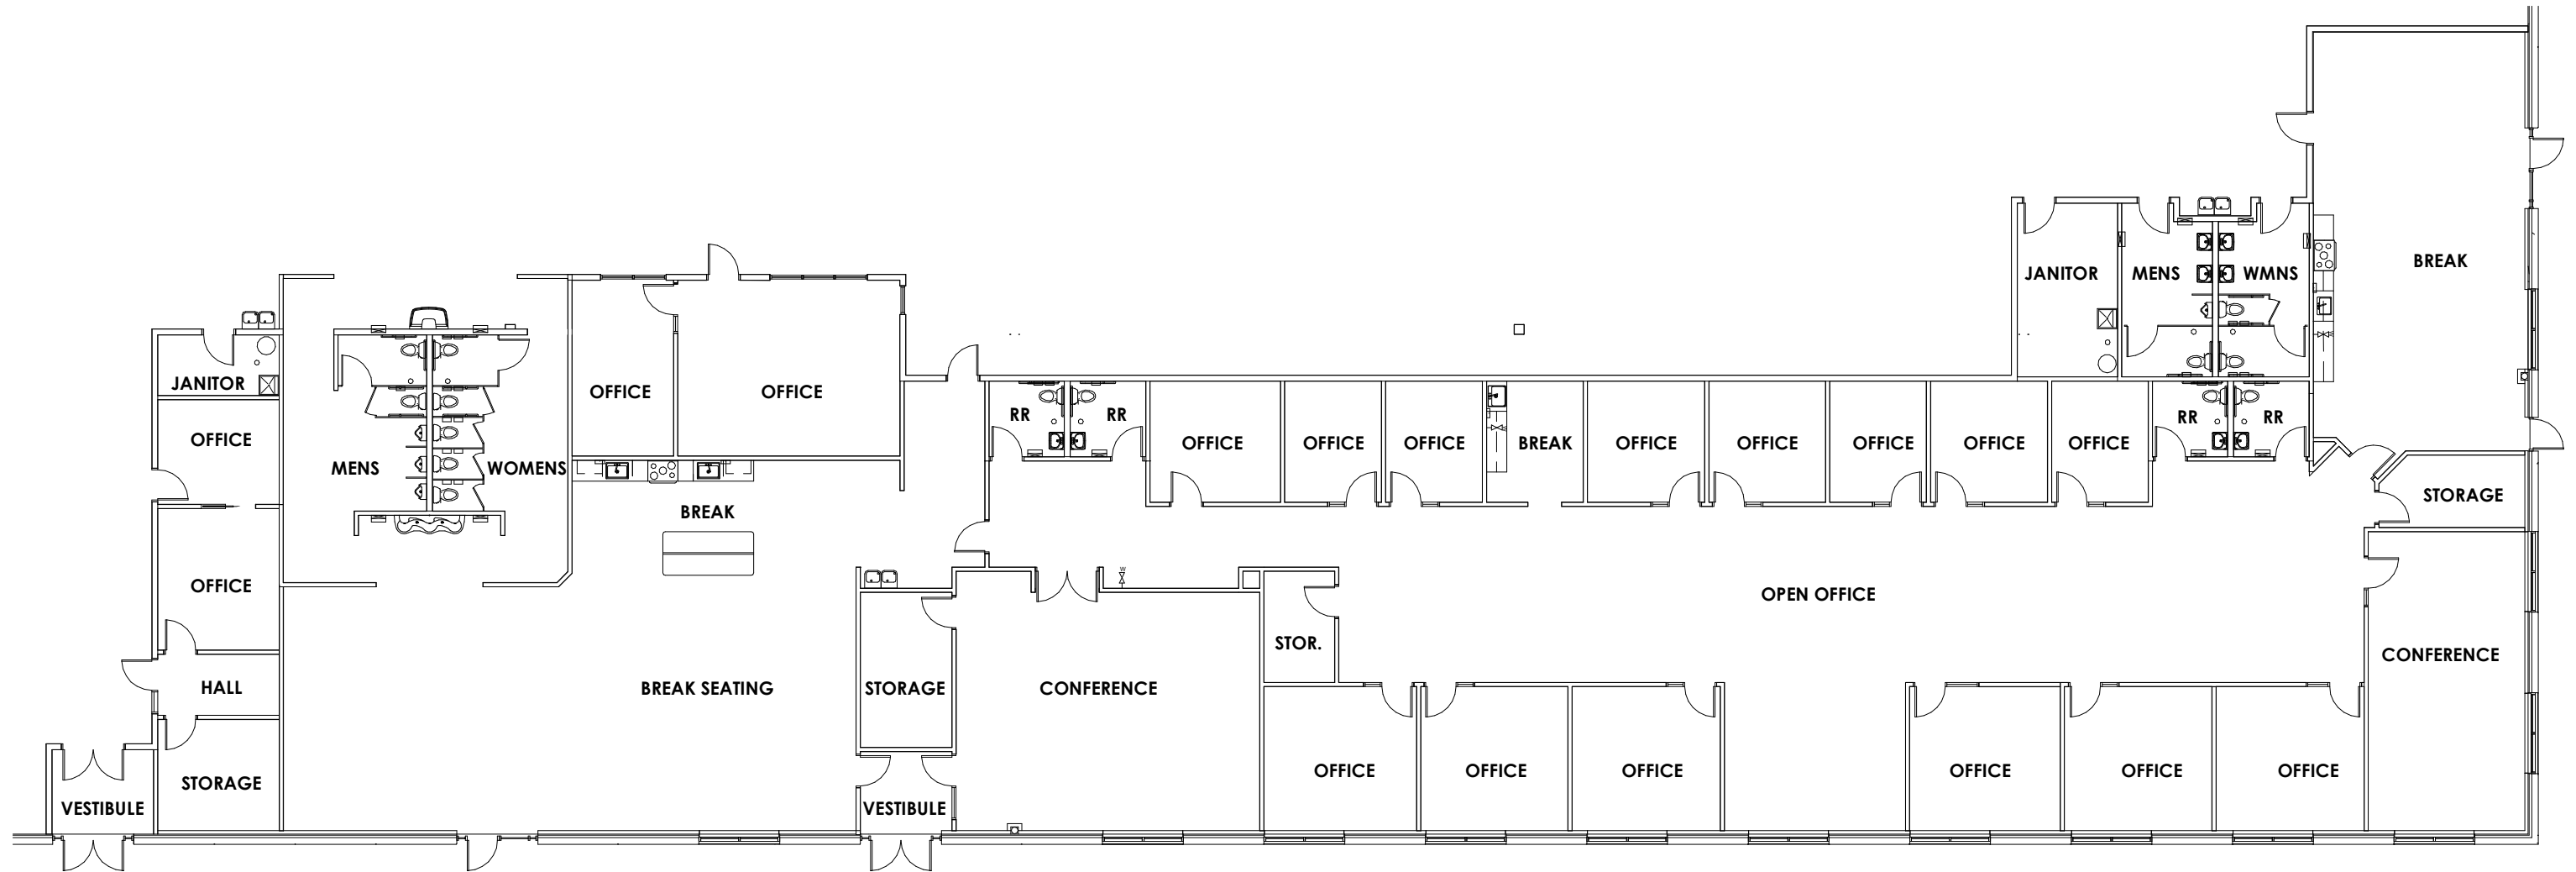

3 Office C - 12,982 SF
SCALE: 1/16" = 1'-0"

