

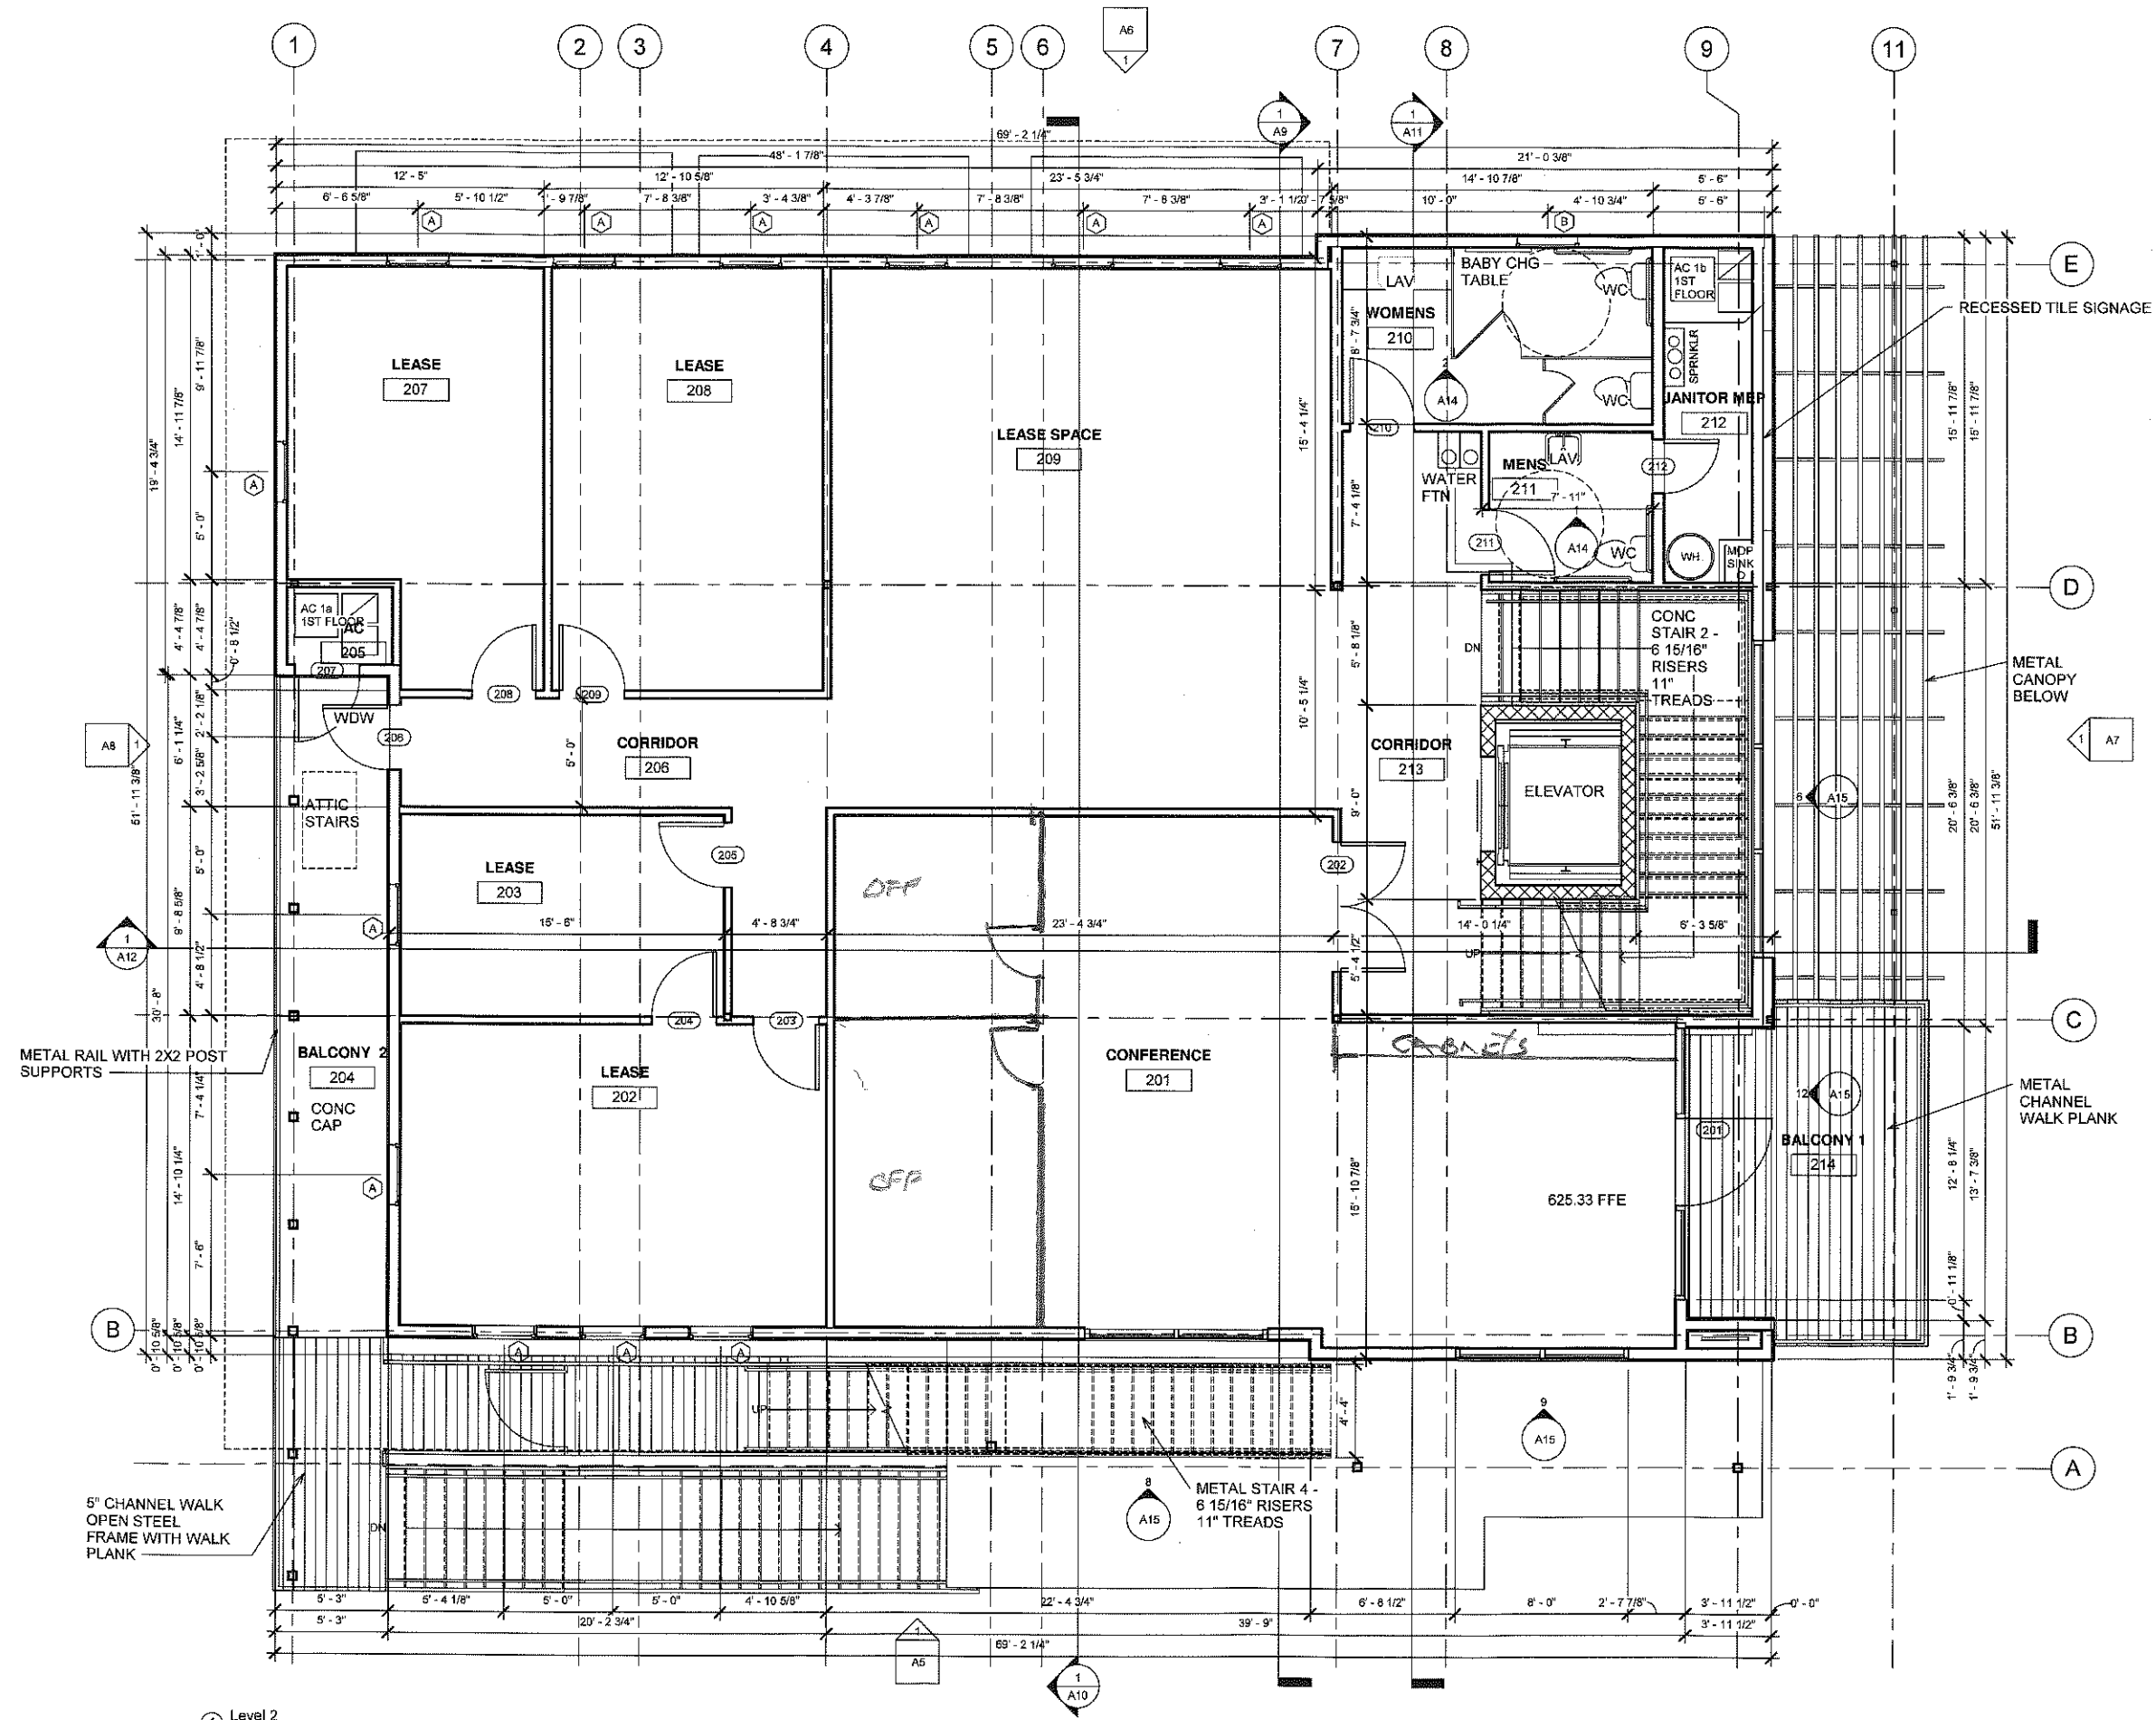


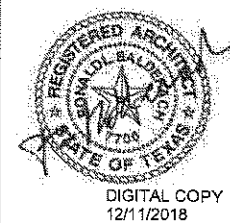

Randall Morris
 Morris Office Building
 330 Wonder World Drive Lot 7B
 San Marcos, Texas


Balderach & Company
 Architects & Builders
 107 Rogers Ridge
 San Marcos, TX 78666
 512-426-8494
 balderacharchitect@gmail.com

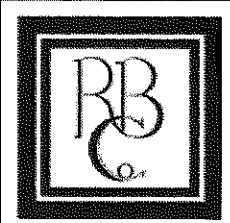


2nd Floor Plan

Project number	Project Number
Date	12/11/2018
Drawn by	Author
Checked by	Checker

A3

 


① Level 2
 1/4" = 1'-0"

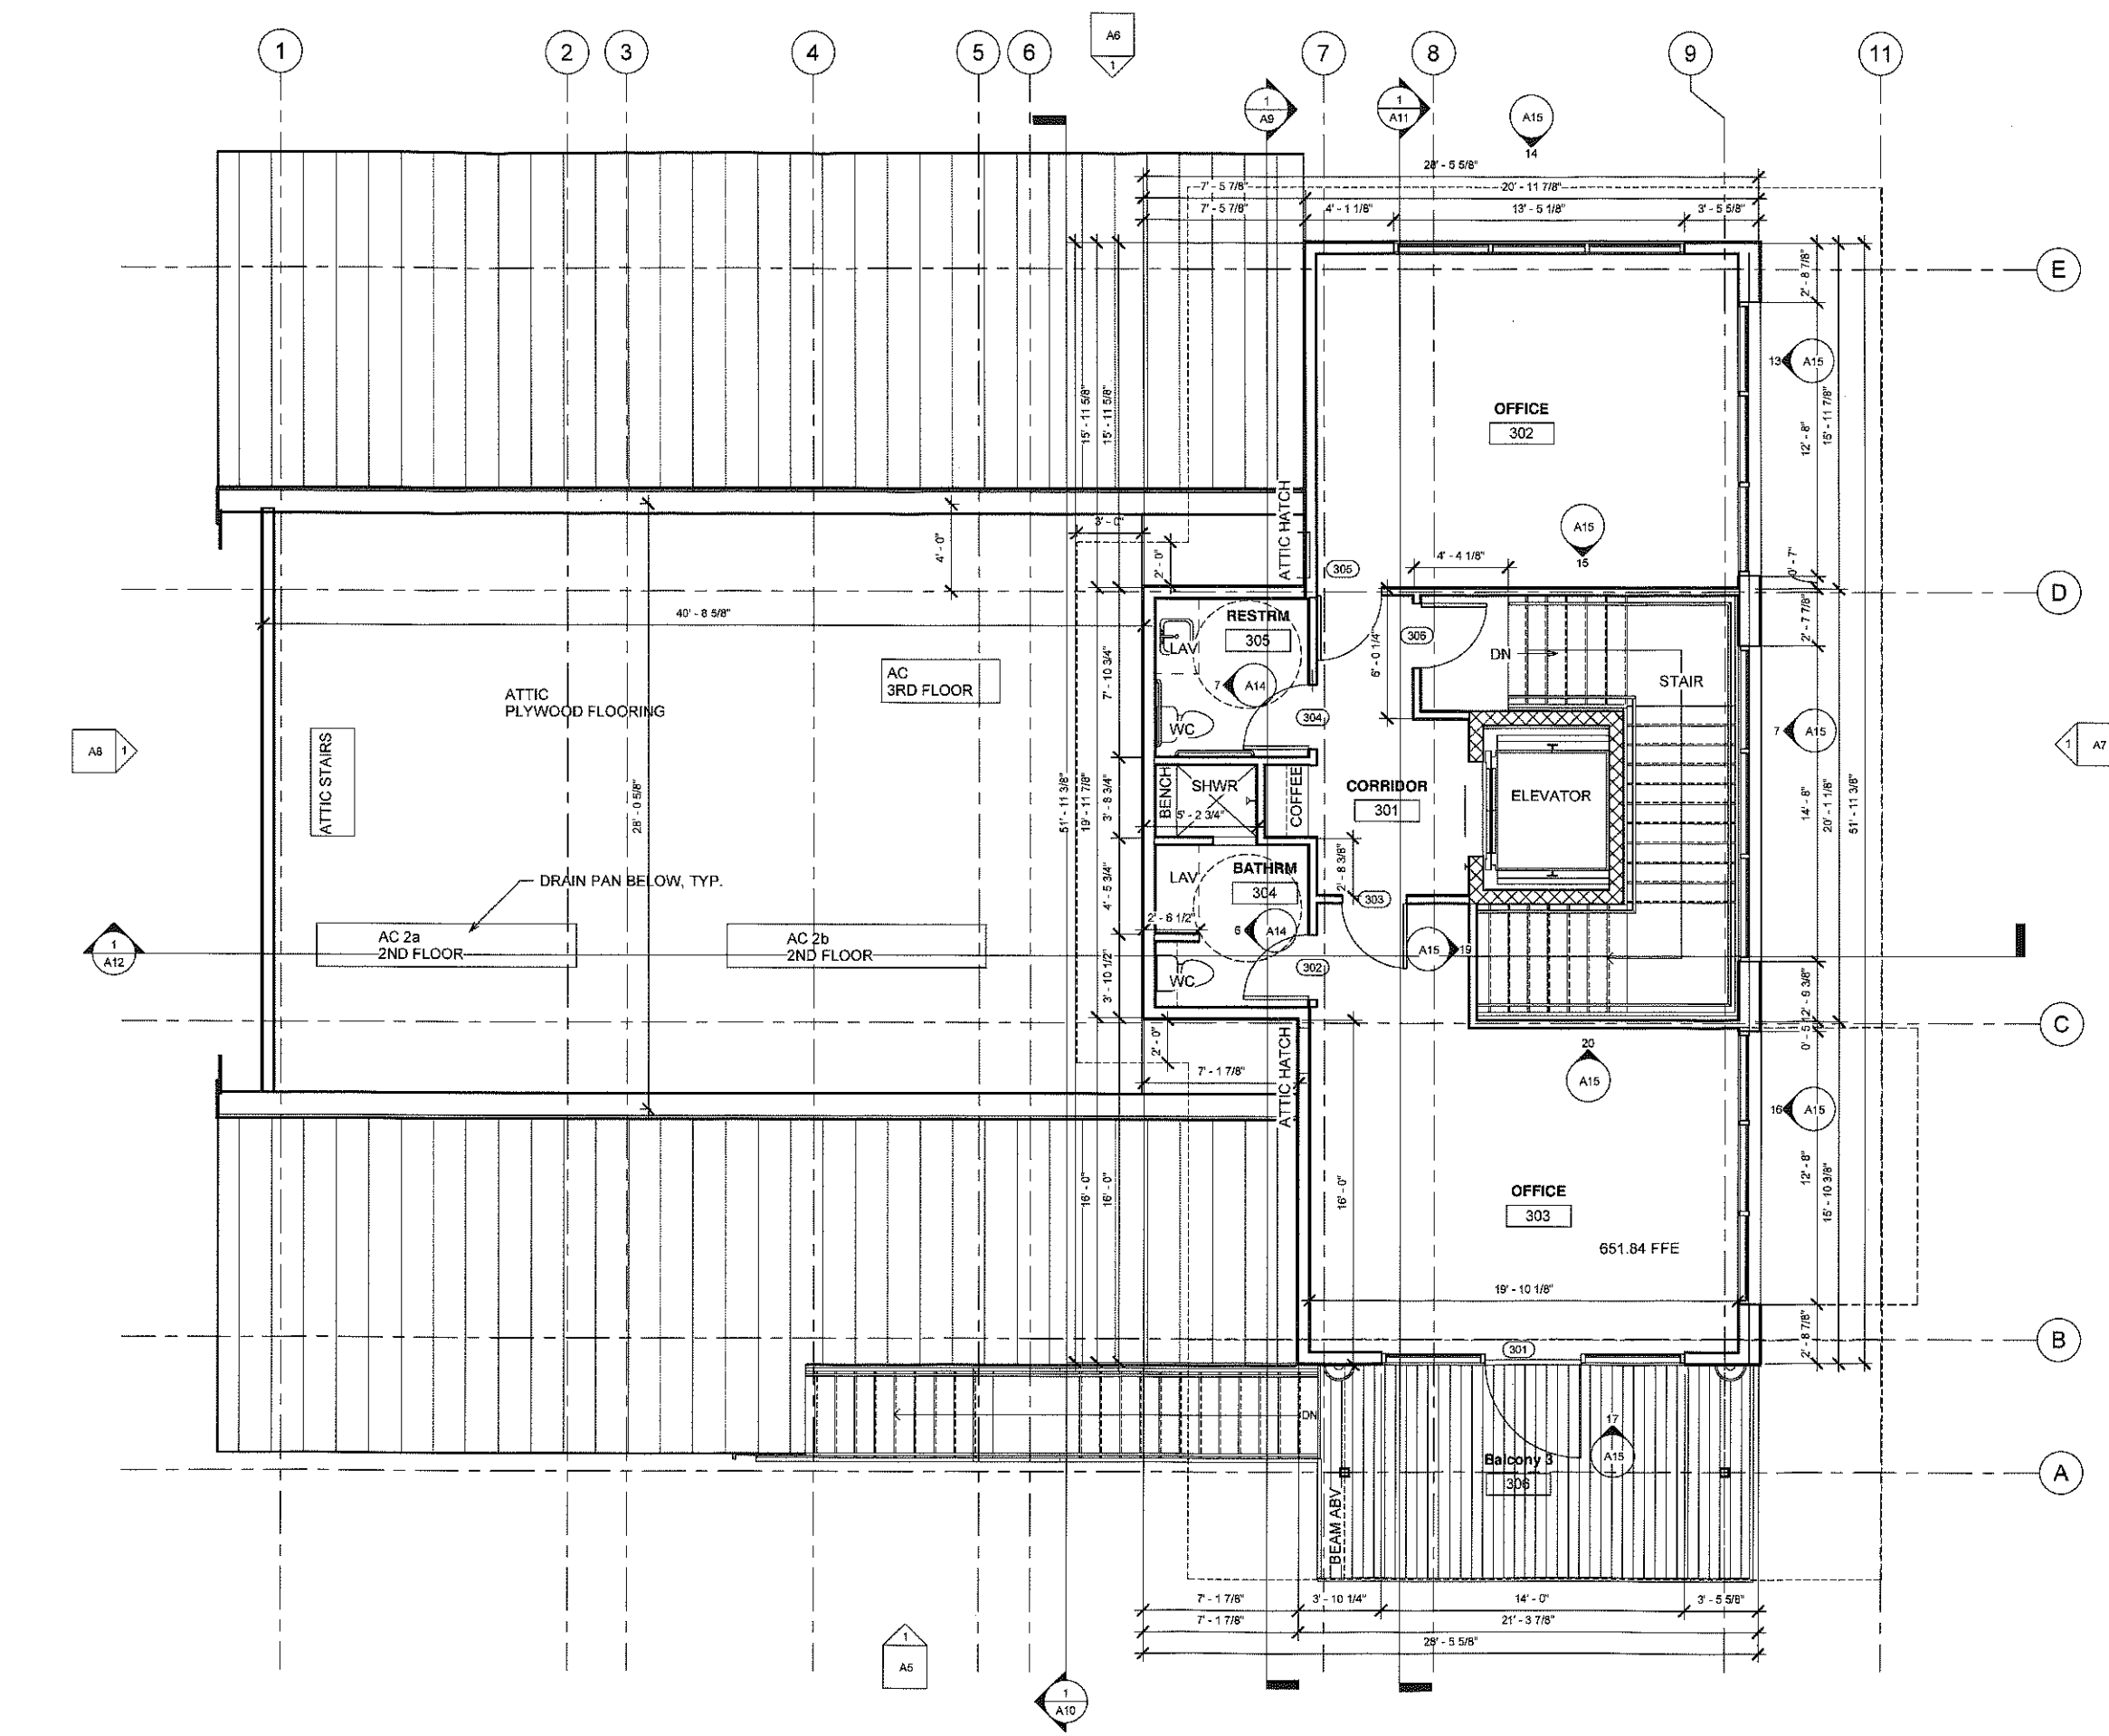

Randall Morris
 Morris Office Building
 330 Wonder World Drive Lot 7B
 San Marcos, Texas

Balderach & Company
 Architects & Builders
 107 Rogers Ridge
 San Marcos, TX 78666
 512-426-8494
 balderacharchitect@gmail.com

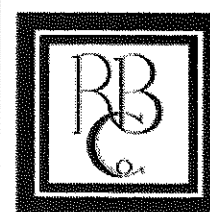

3rd Floor Plan

Project number Project Number
 Date 12/11/2018
 Drawn by Author
 Checked by Checker

A4

Scale 1/4" = 1'-0"

① Level 3
 1/4" = 1'-0"

