



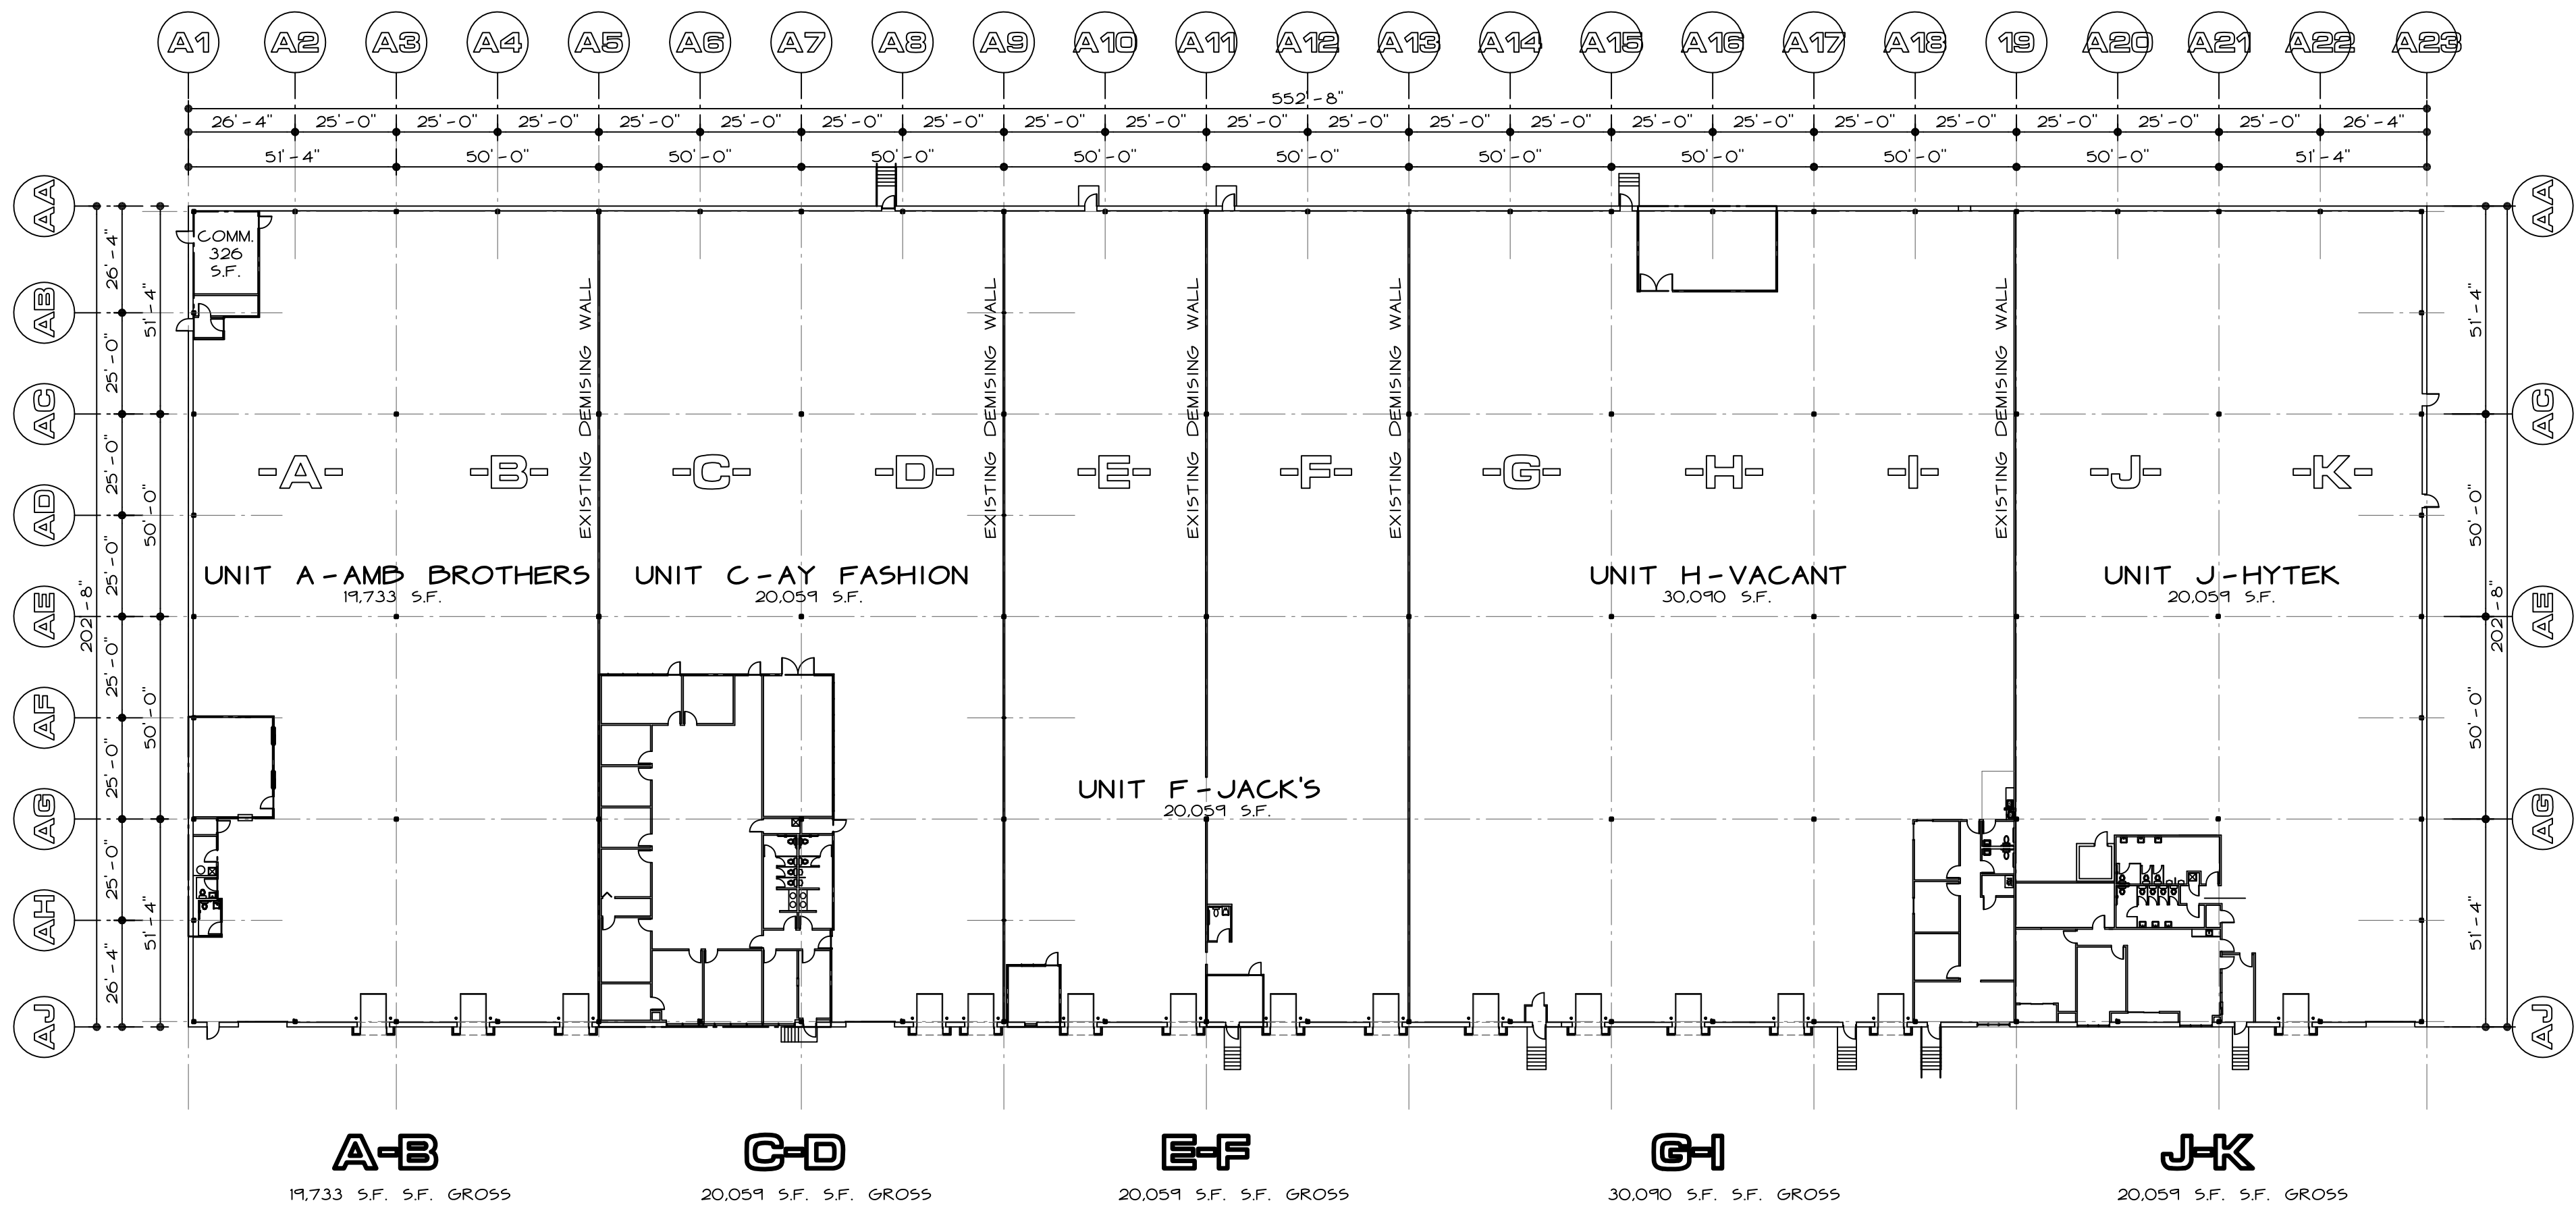


BUILDING FLOOR PLAN

1/32"=1'-0"

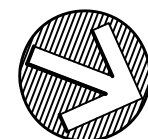

BUILDING AREA BREAKDOWN			
	GROSS	COMM.	TOTAL
UNIT A-B	19,674 S.F.	59 S.F.	19,733 S.F.
UNIT C-D	20,000 S.F.	59 S.F.	20,059 S.F.
UNIT E-F	20,000 S.F.	59 S.F.	20,059 S.F.
UNIT G-I	30,000 S.F.	90 S.F.	30,090 S.F.
UNIT J-K	20,000 S.F.	59 S.F.	20,059 S.F.
TOTAL AREA	109,674 S.F.	326 S.F.	110,000 S.F.

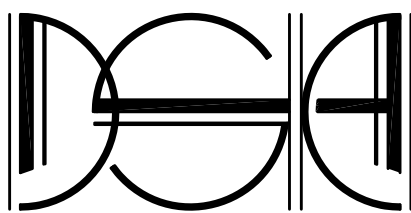

BUILDING LEASE PLAN
LEAP ROAD DISTRIBUTION FACILITY
4231 LEAP ROAD
HILLIARD, OH 43026

DSA ARCHITECTS

72 MILL ST. - GAHANNA, OH 43230 T. 614.840.0986
WWW.DSAARCHITECTSINC.COM F. 614.840.0989

THESE DRAWINGS ARE THE PROPERTY OF DSA ARCHITECTS INC. AND MAY NOT BE REPRODUCED, ALTERED, OR CHANGED WITHOUT THE EXPRESSED WRITTEN CONSENT OF DSA ARCHITECTS INC.

DWG. TYPE	SHEET NO.
A	1
COMM. NO.	DATE
TMR	7/14/26

BUILDING FLOOR PLAN