



NO.	REVISION / ISSUE	DATE
	REVISED	11.19.25

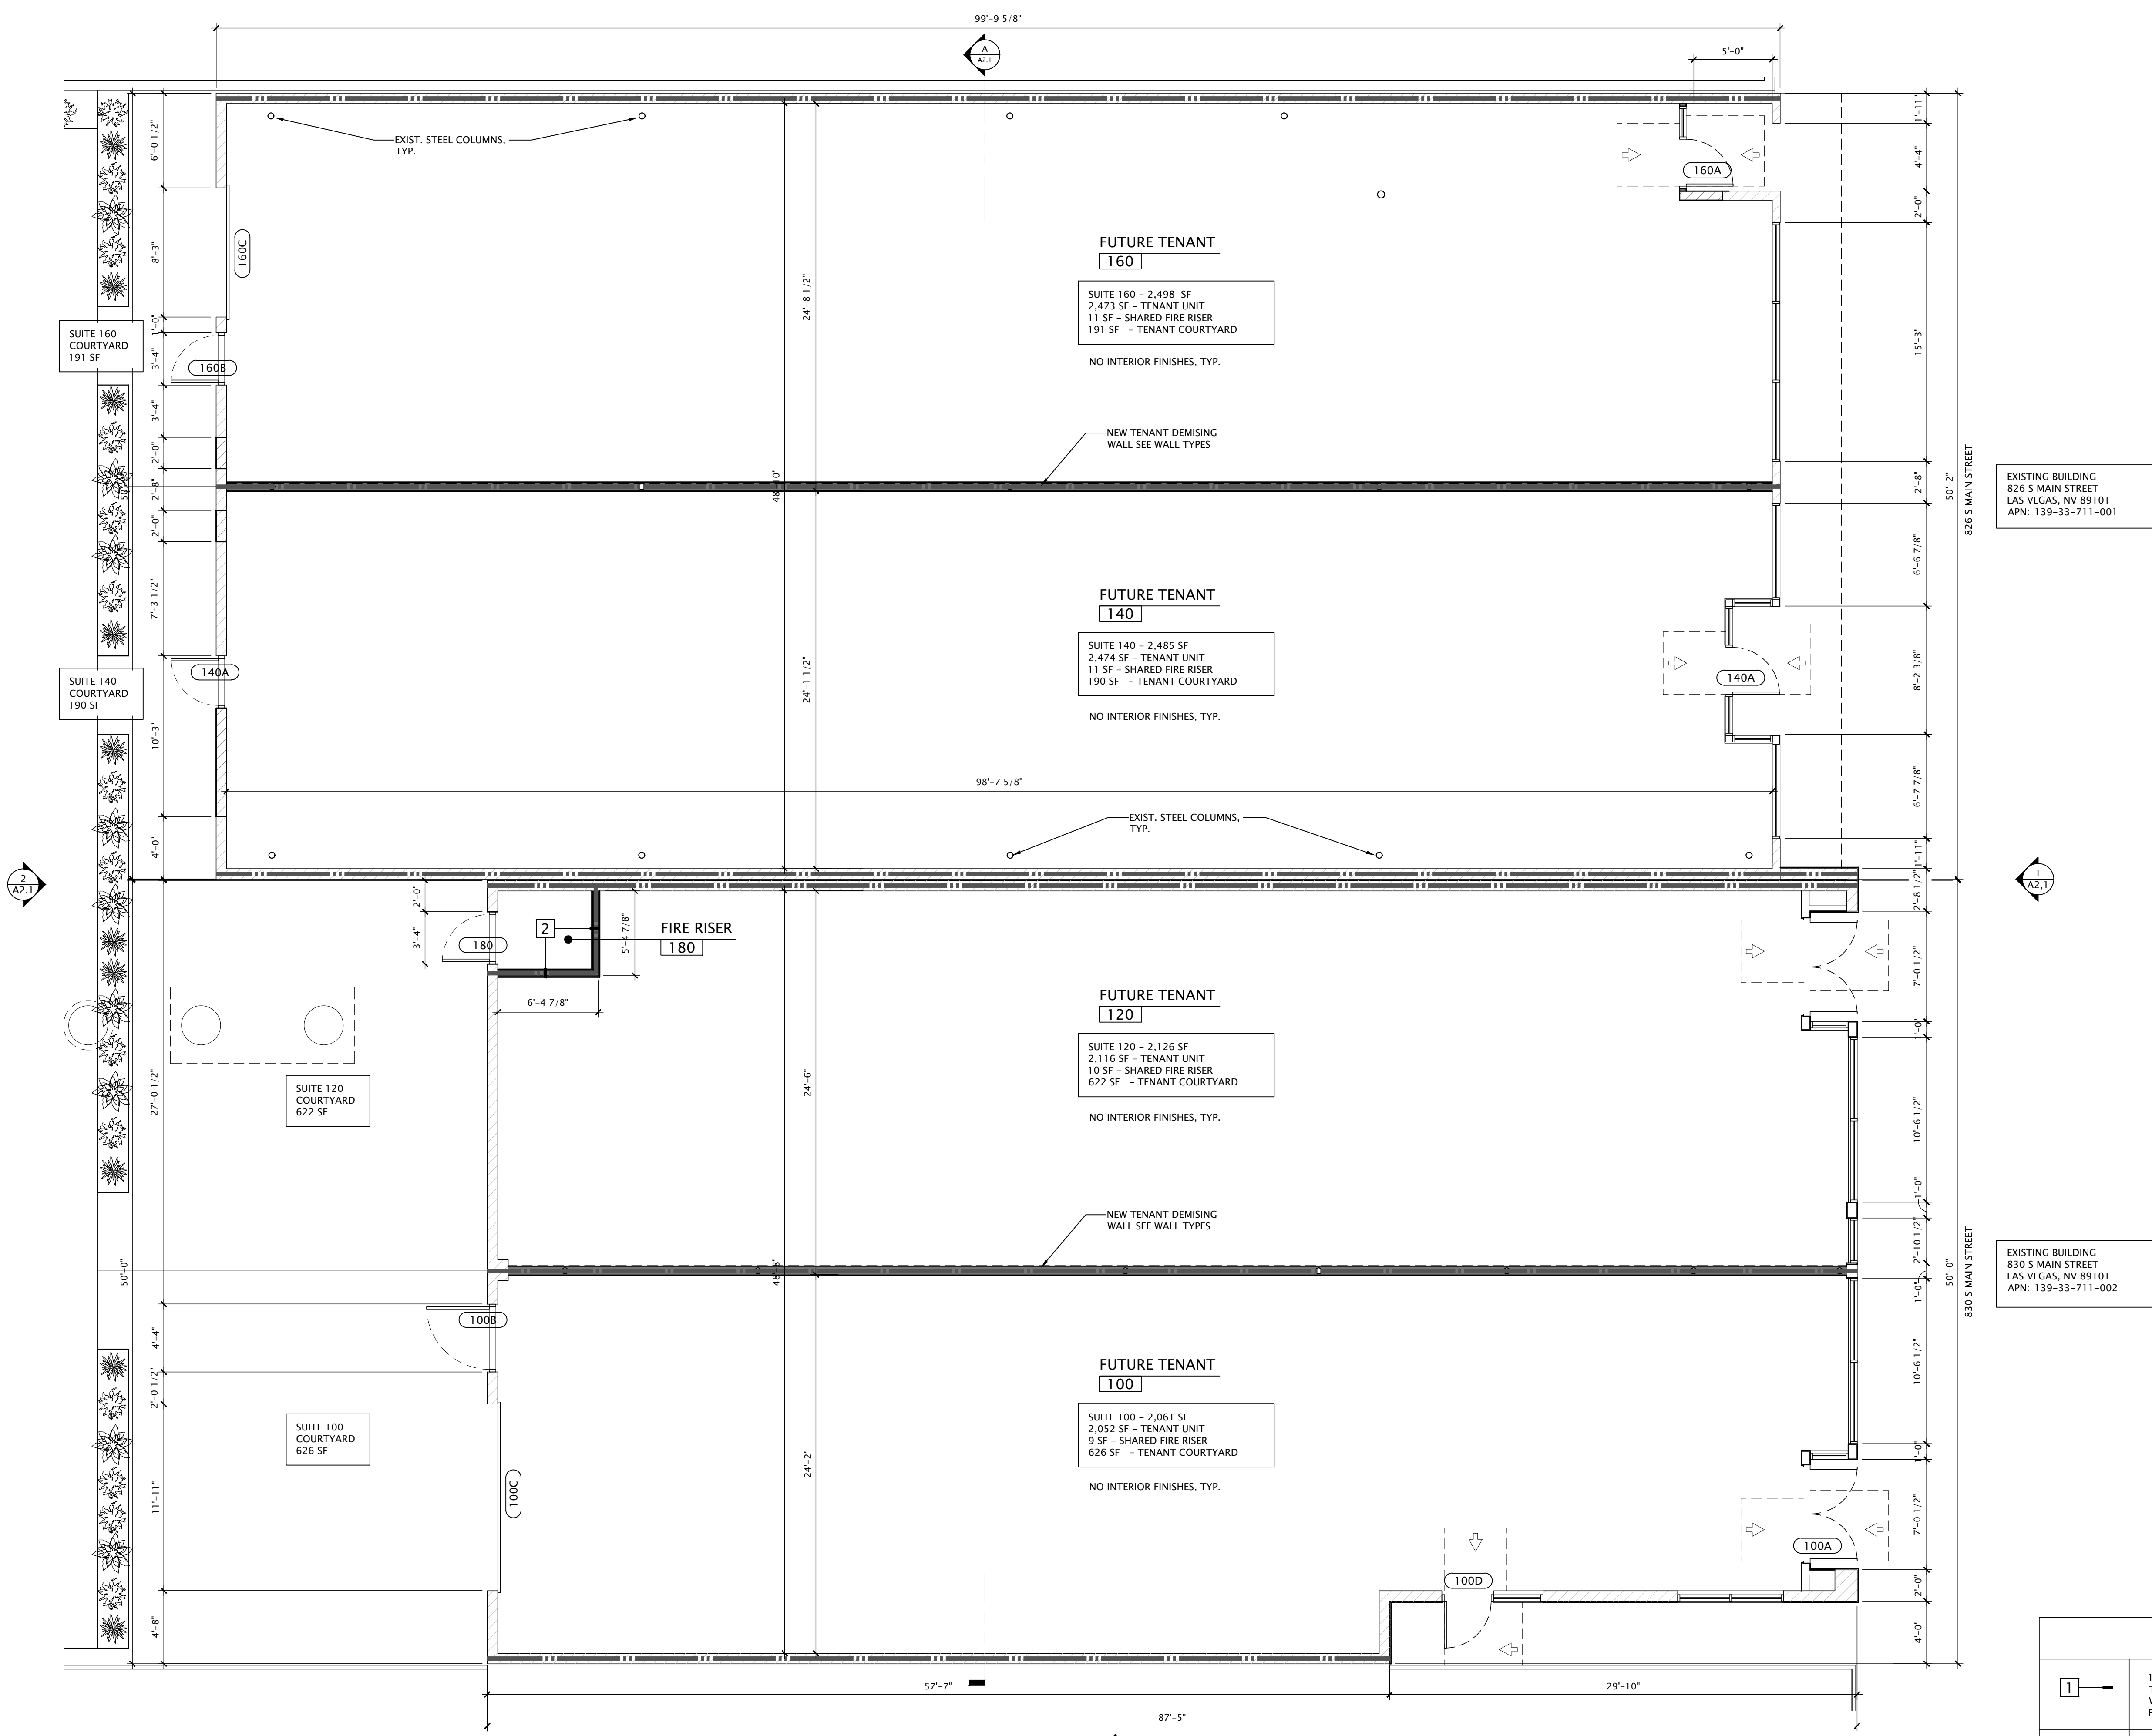

**1 PROPOSED TENANT FLOOR PLAN**  
 A1.1 SCALE: 3/16" = 1'-0"

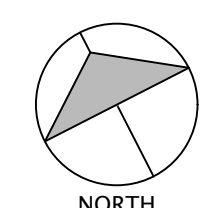

**WALL TYPES**

1	1 HOUR RATED WALL CONSTR., UL DESIGN NO. U419, 5/8" TYPE-X CYP.BD. EA. SIDE 6" METAL STUD FRAMING @ 16" O.C. W/ MINERAL WOOL SOUND BATT INSUL., FROM EXIST. FLOOR TO EXIST. ROOF DECK ABV. SEE SHEET ____
2	2 HOUR RATED WALL CONSTR., UL DESIGN NO. U419, 2 LAYERS 5/8" TYPE-X CYP.BD. EA. SIDE 6" METAL STUD FRAMING @ 16" O.C. W/ MINERAL WOOL SOUND BATT INSUL., FROM EXIST. FLOOR TO EXIST. ROOF DECK ABV. SEE SHEET ____