




1029 INDUSTRIAL COURT
SUWANEE, GA 30024

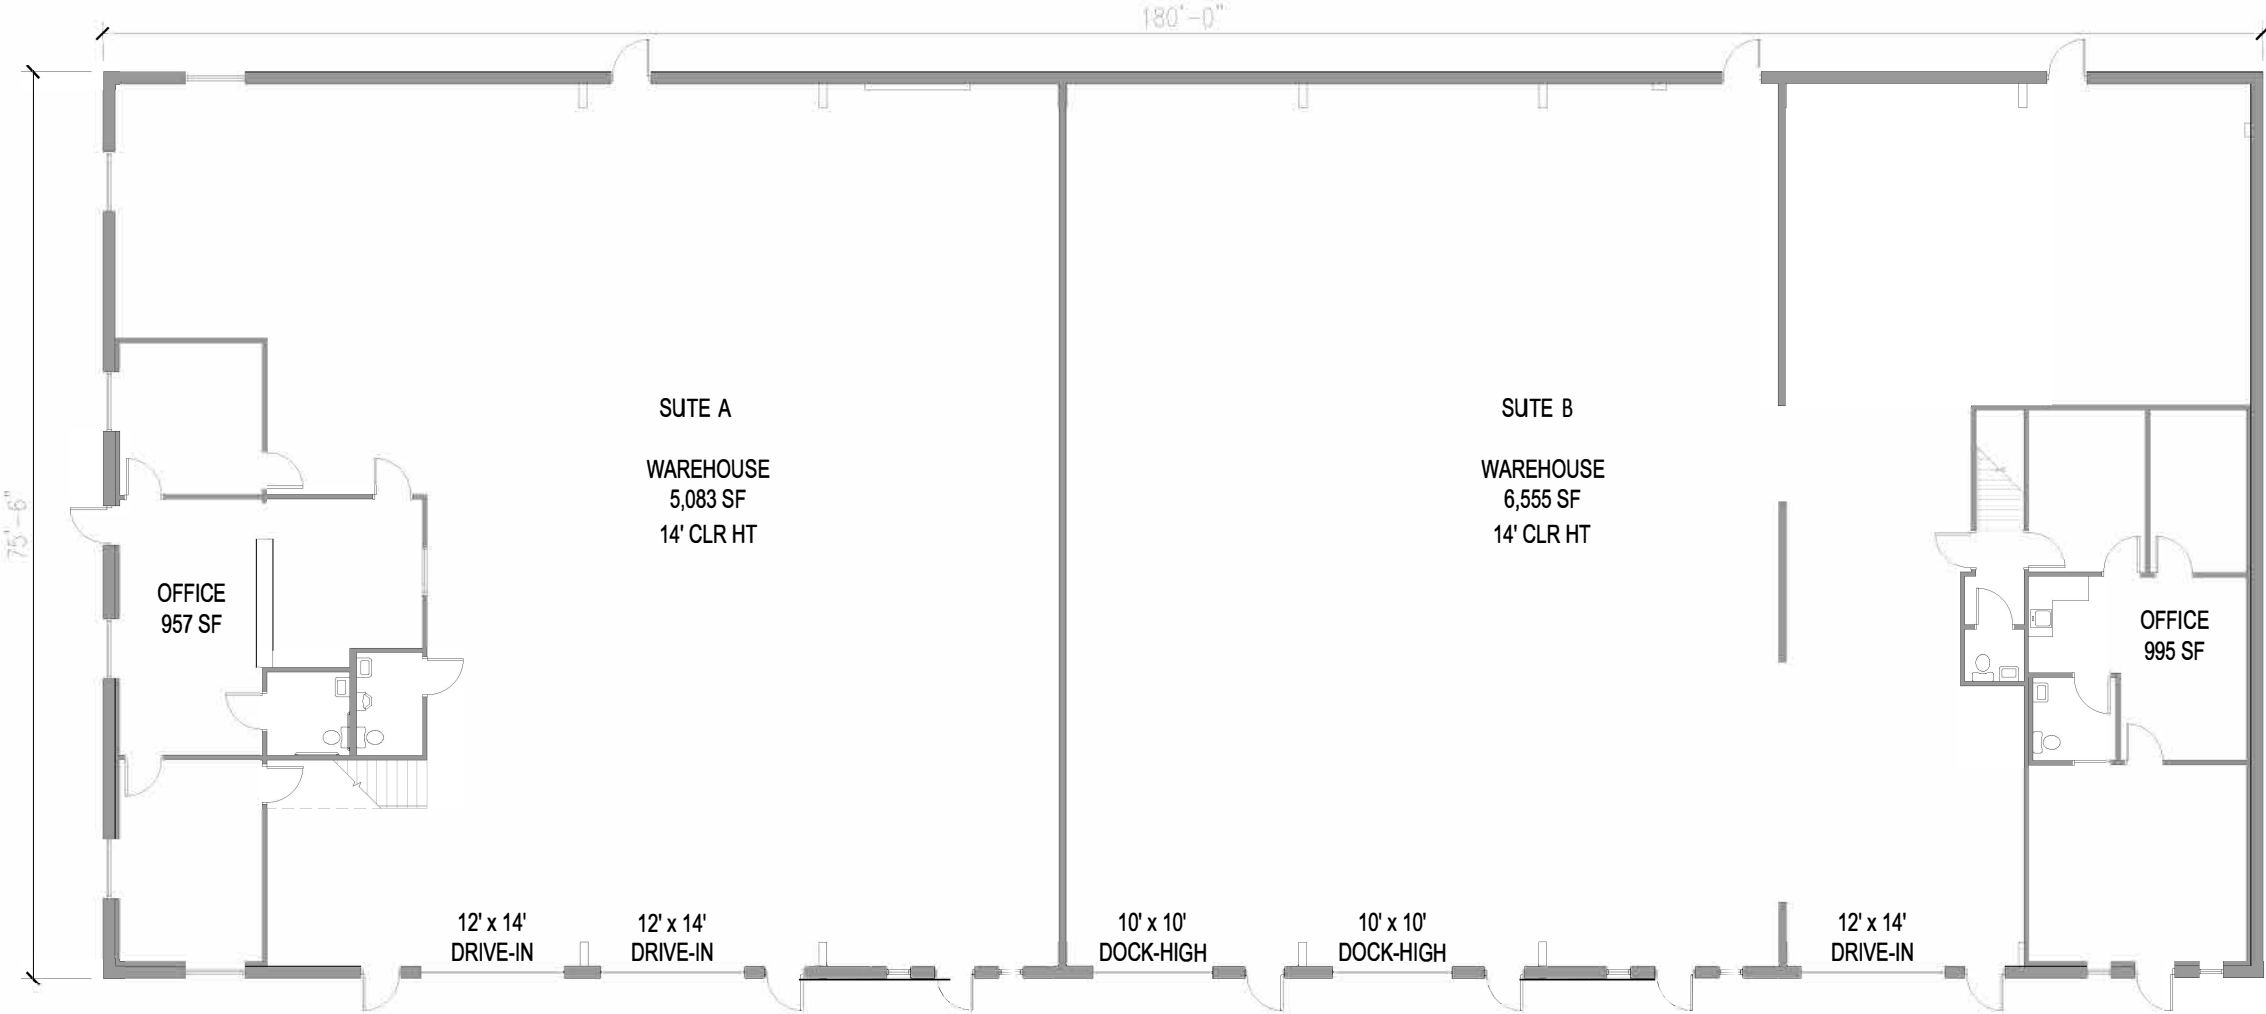

GROUND FLOOR PLAN - 13,590 SF
SCALE: 1/16" = 1'-0"

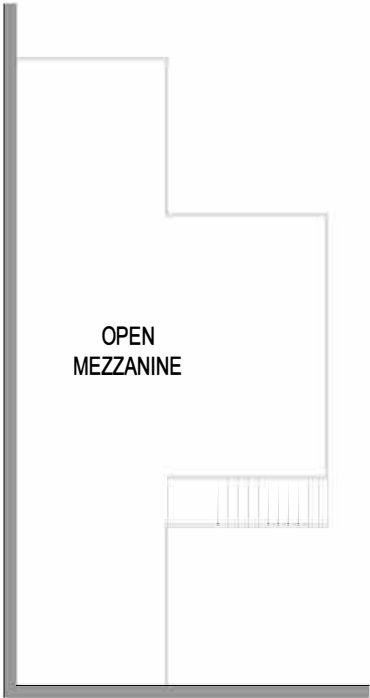

MEZZANINE LEVEL PLAN - 957 SF
SCALE: 1/16" = 1'-0"

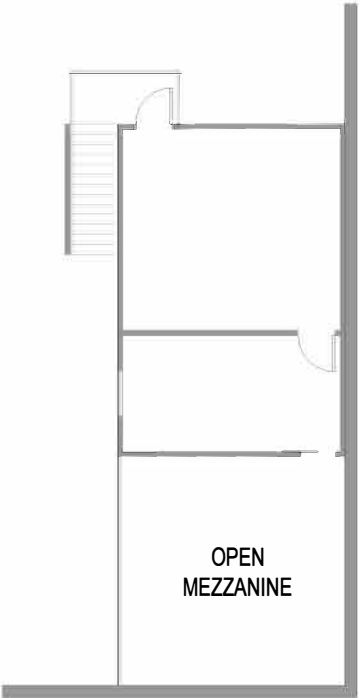

MEZZANINE LEVEL PLAN - 860 SF
SCALE: 1/16" = 1'-0"