


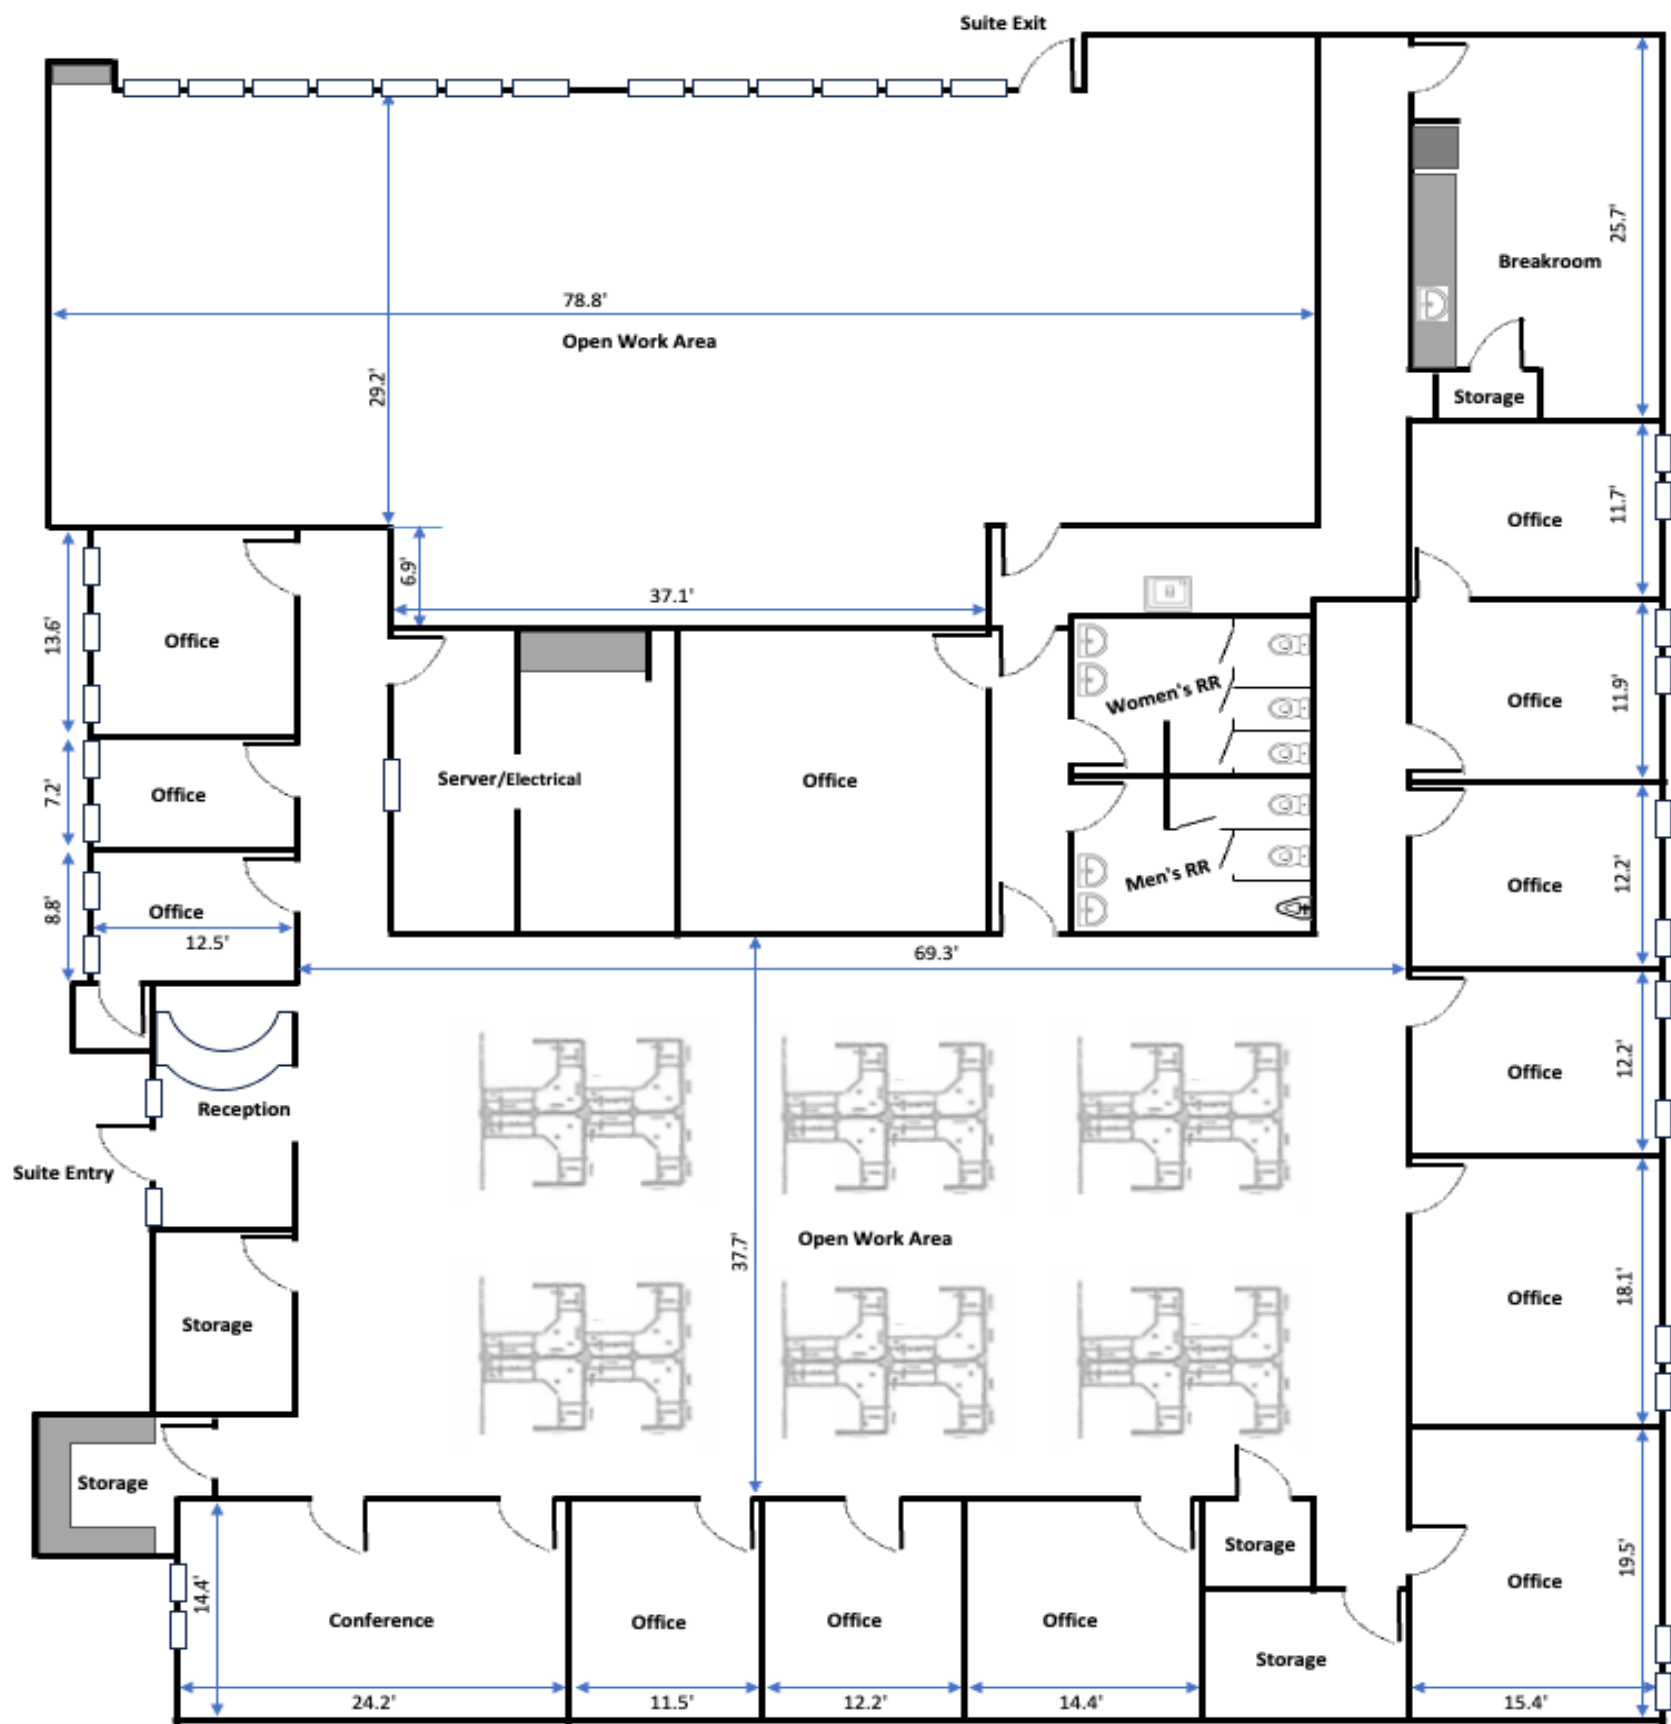

0 ft. 12 ft.



Floor Plan
Scale: 1" = 12'
Total Area: 11,531 SQFT

Suite 817
817 Greenview Dr.
Grand Prairie, TX, 75050

Greenview Portfolio
Double-R Capital Management, Inc.