



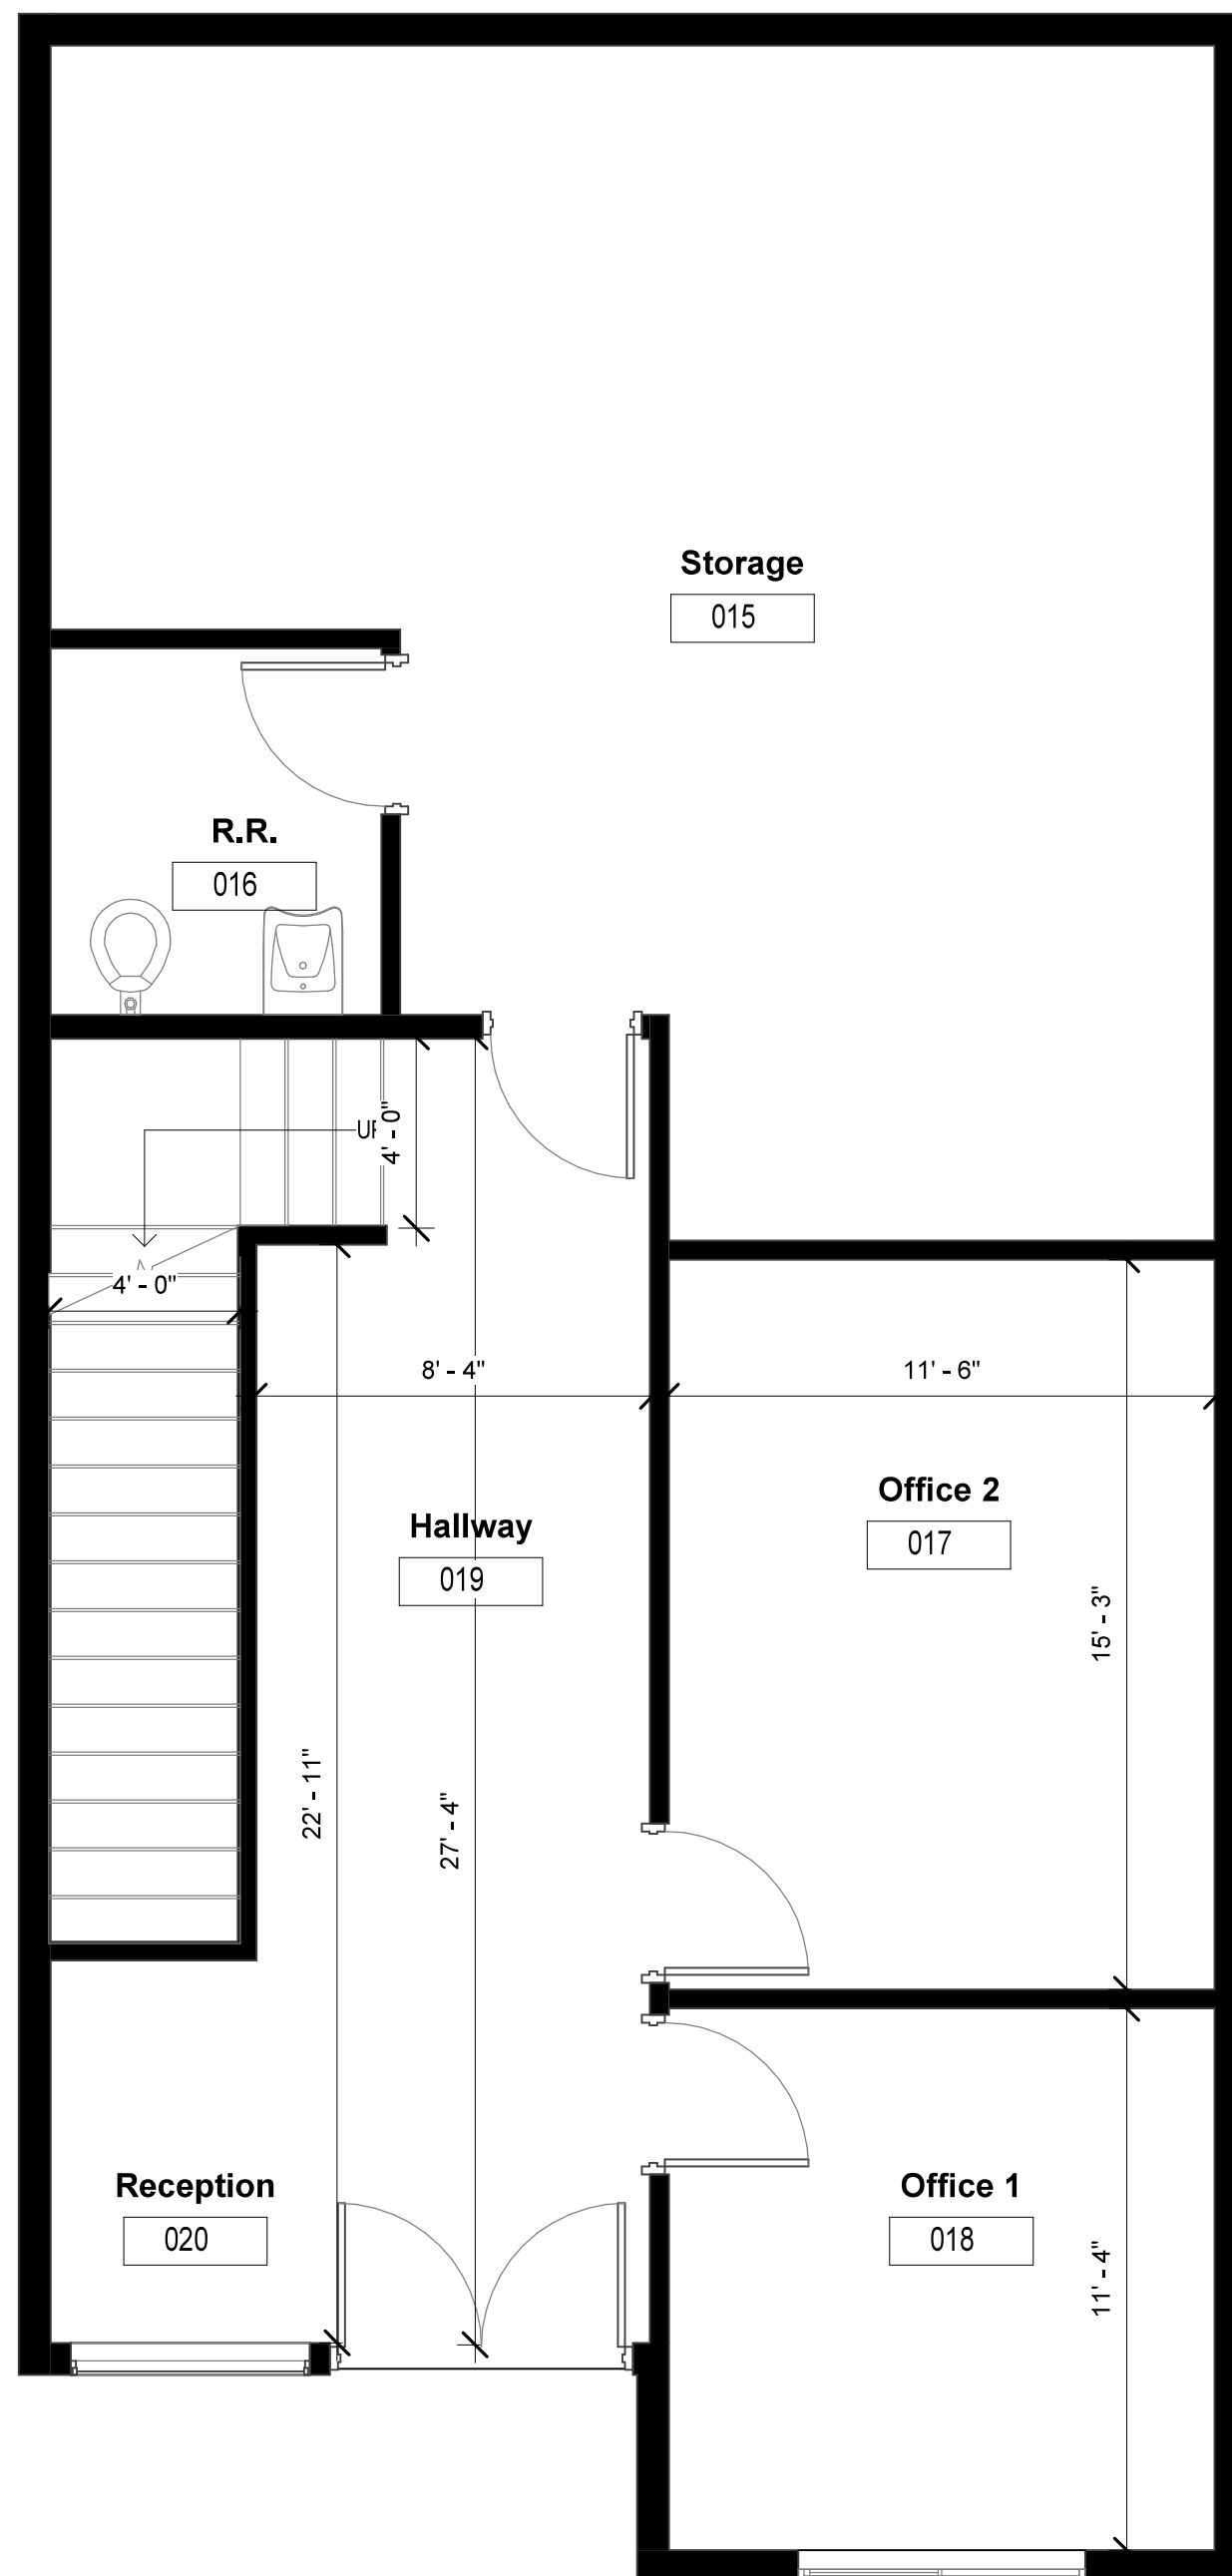

1 FIRST FLOOR PLAN
 scale: 1/4" = 1'-0"

Luz Delgado,
 Real Estate Broker and Mortgage Loan Originator
 NeoTech Realty
 Cal BRE# 01186047 NMLS # 1308300
 29400 Kohoutek Way Suite # 140 Union City CA 94587
 510.477.4003 Off / Cell 510.305.5712 / e-fax 510.413.7951

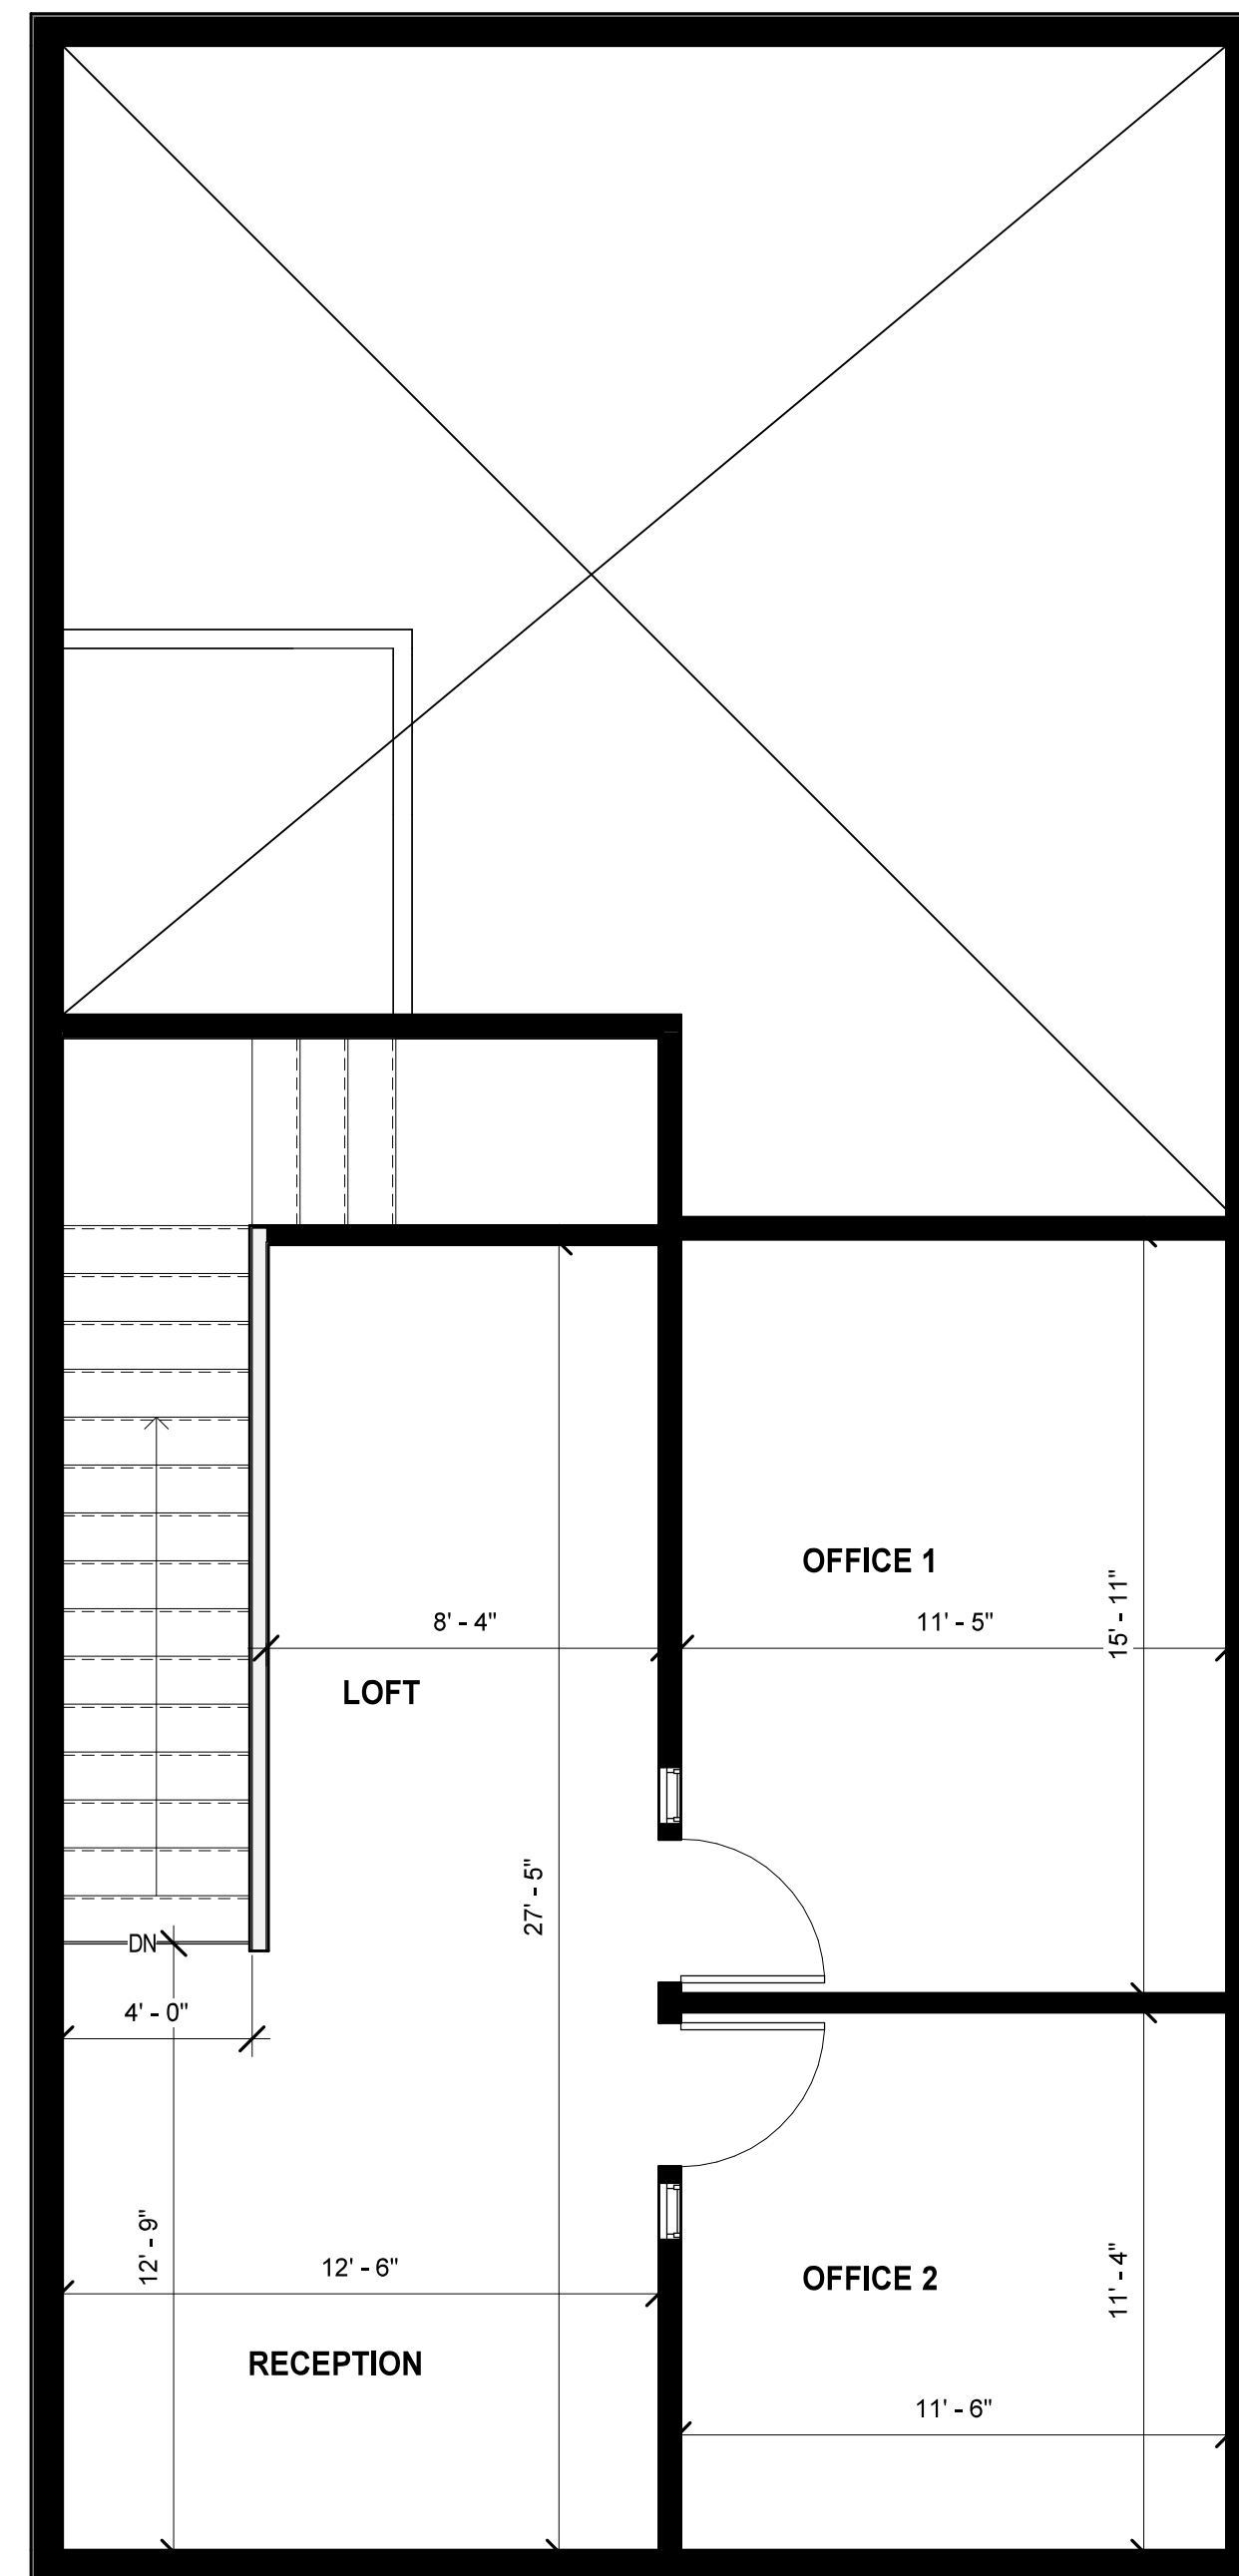

2 SECOND FLOOR
 scale: 1/4" = 1'-0" **RENTABLE AREA 663 SQ FT**