


TEENANT SPACE 103 A

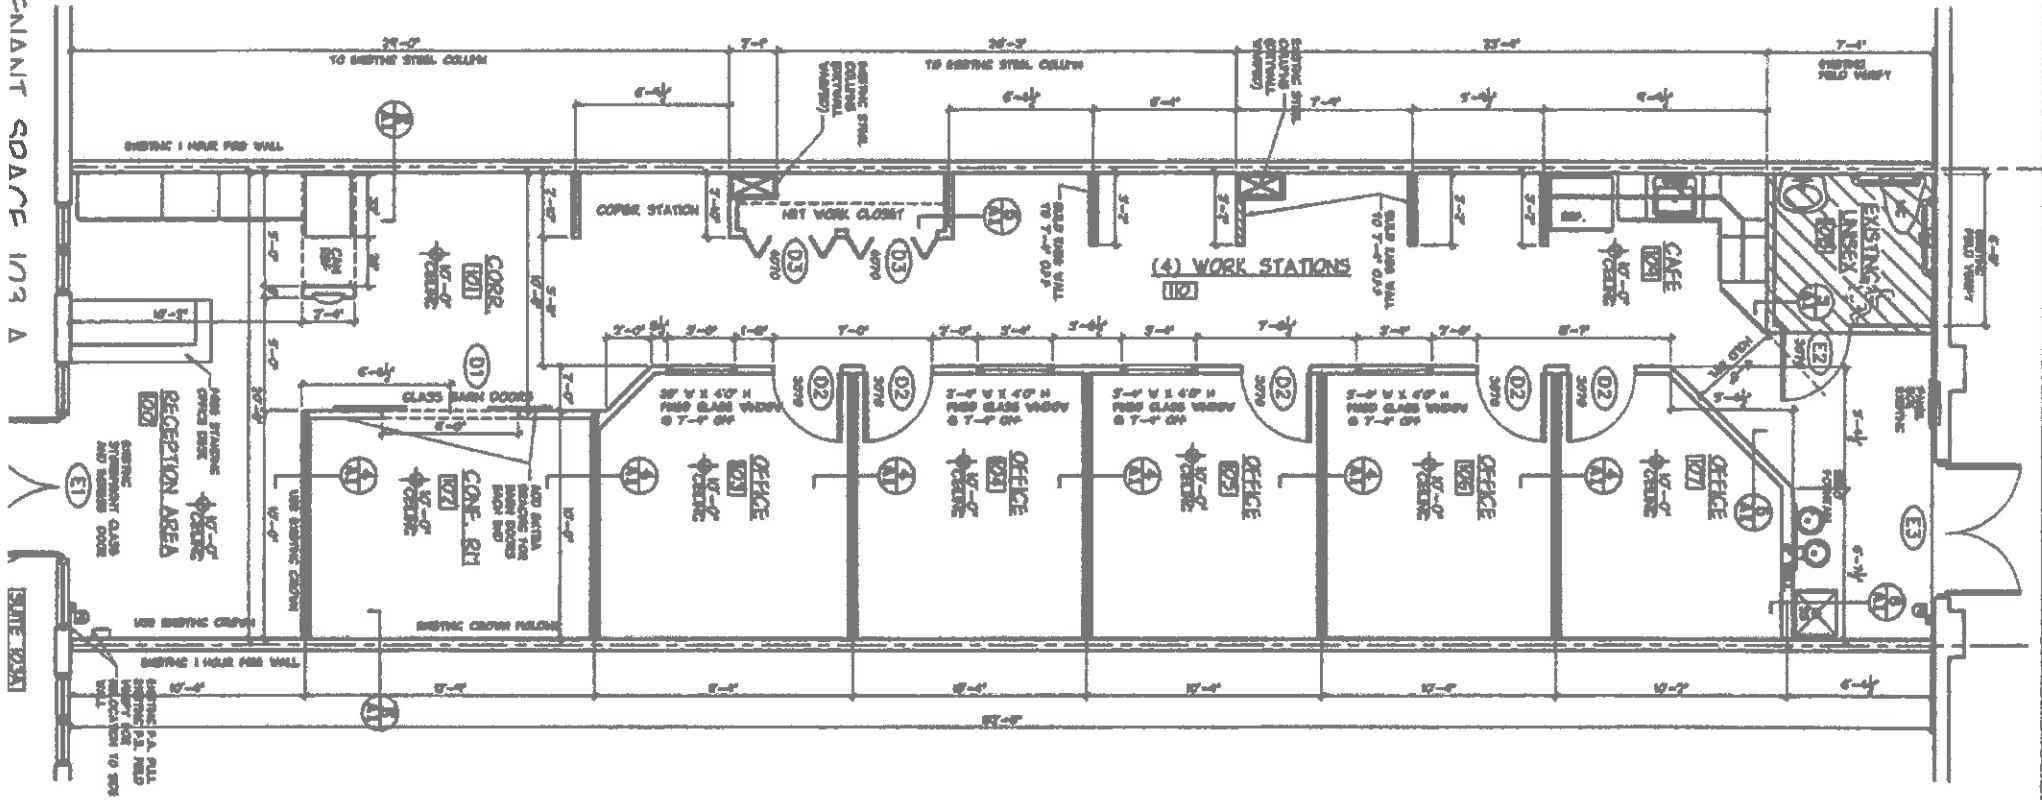

IONS:

Number Sheet A1	DATE 08-08-2018	SQ. FTG. CHART TOTAL PROJECT 1681 SQ FT.	FLOOR PLAN EXISTING CONSTRUCTED LAKE COUNTY, FL. SCALE: 1/4" = 1' - 0"	INTERIOR MODIFICATION BUILD OUT @ UNIT 103 510 CR 466, STE. 103 LADY LAKE, FLORIDA 32159	SABAL PALMS 510 CR 466, STE. 103 LADY LAKE, FL 32159	
------------------------------	--------------------	--	--	---	---	--

I HEREBY CERTIFY THAT I HAVE REVIEWED
 THE DESIGN, INCLUDING ALL REVISIONS,
 AND I AM A duly Licensed Professional Engineer
 in the State of Florida.

Digitally signed
 by Larry A
 Parkinson
 Date: 2019.06.19
 07:24:05 -04'00'

LARRY PARKINSON, P.E. No. 47617
 P.L. Professional Engineer 2225 MANOALA CIRCLE, ELLEN, FL.