


13870 Stead Blvd

Unit E 6

3,750 SF

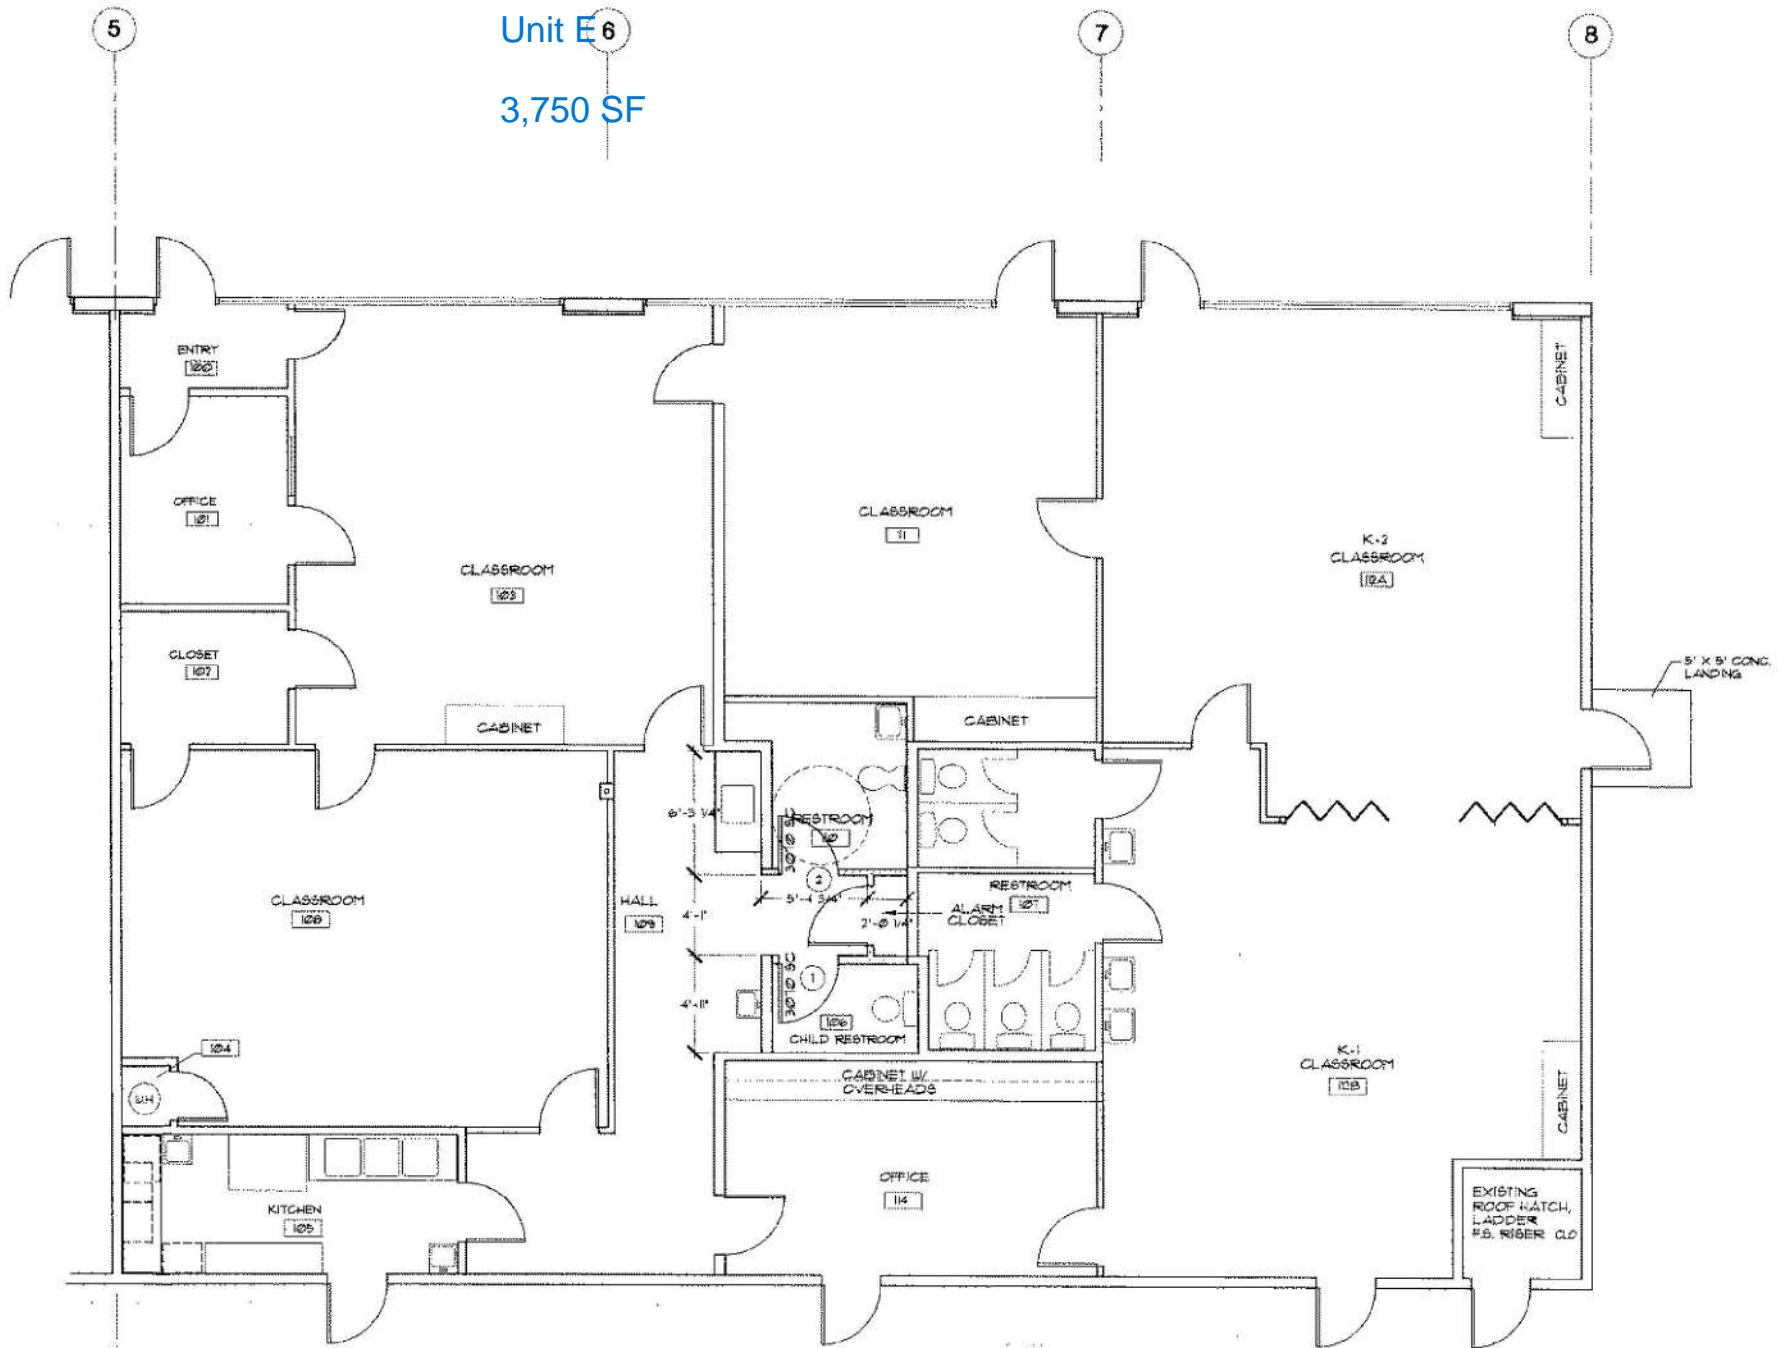

Project: 13870 Stead Blvd  
Floor: 6  
Date: 10/1/2020  
Scale: 1/8" = 1'-0"



FLOOR PLAN

WALL LEGEND